

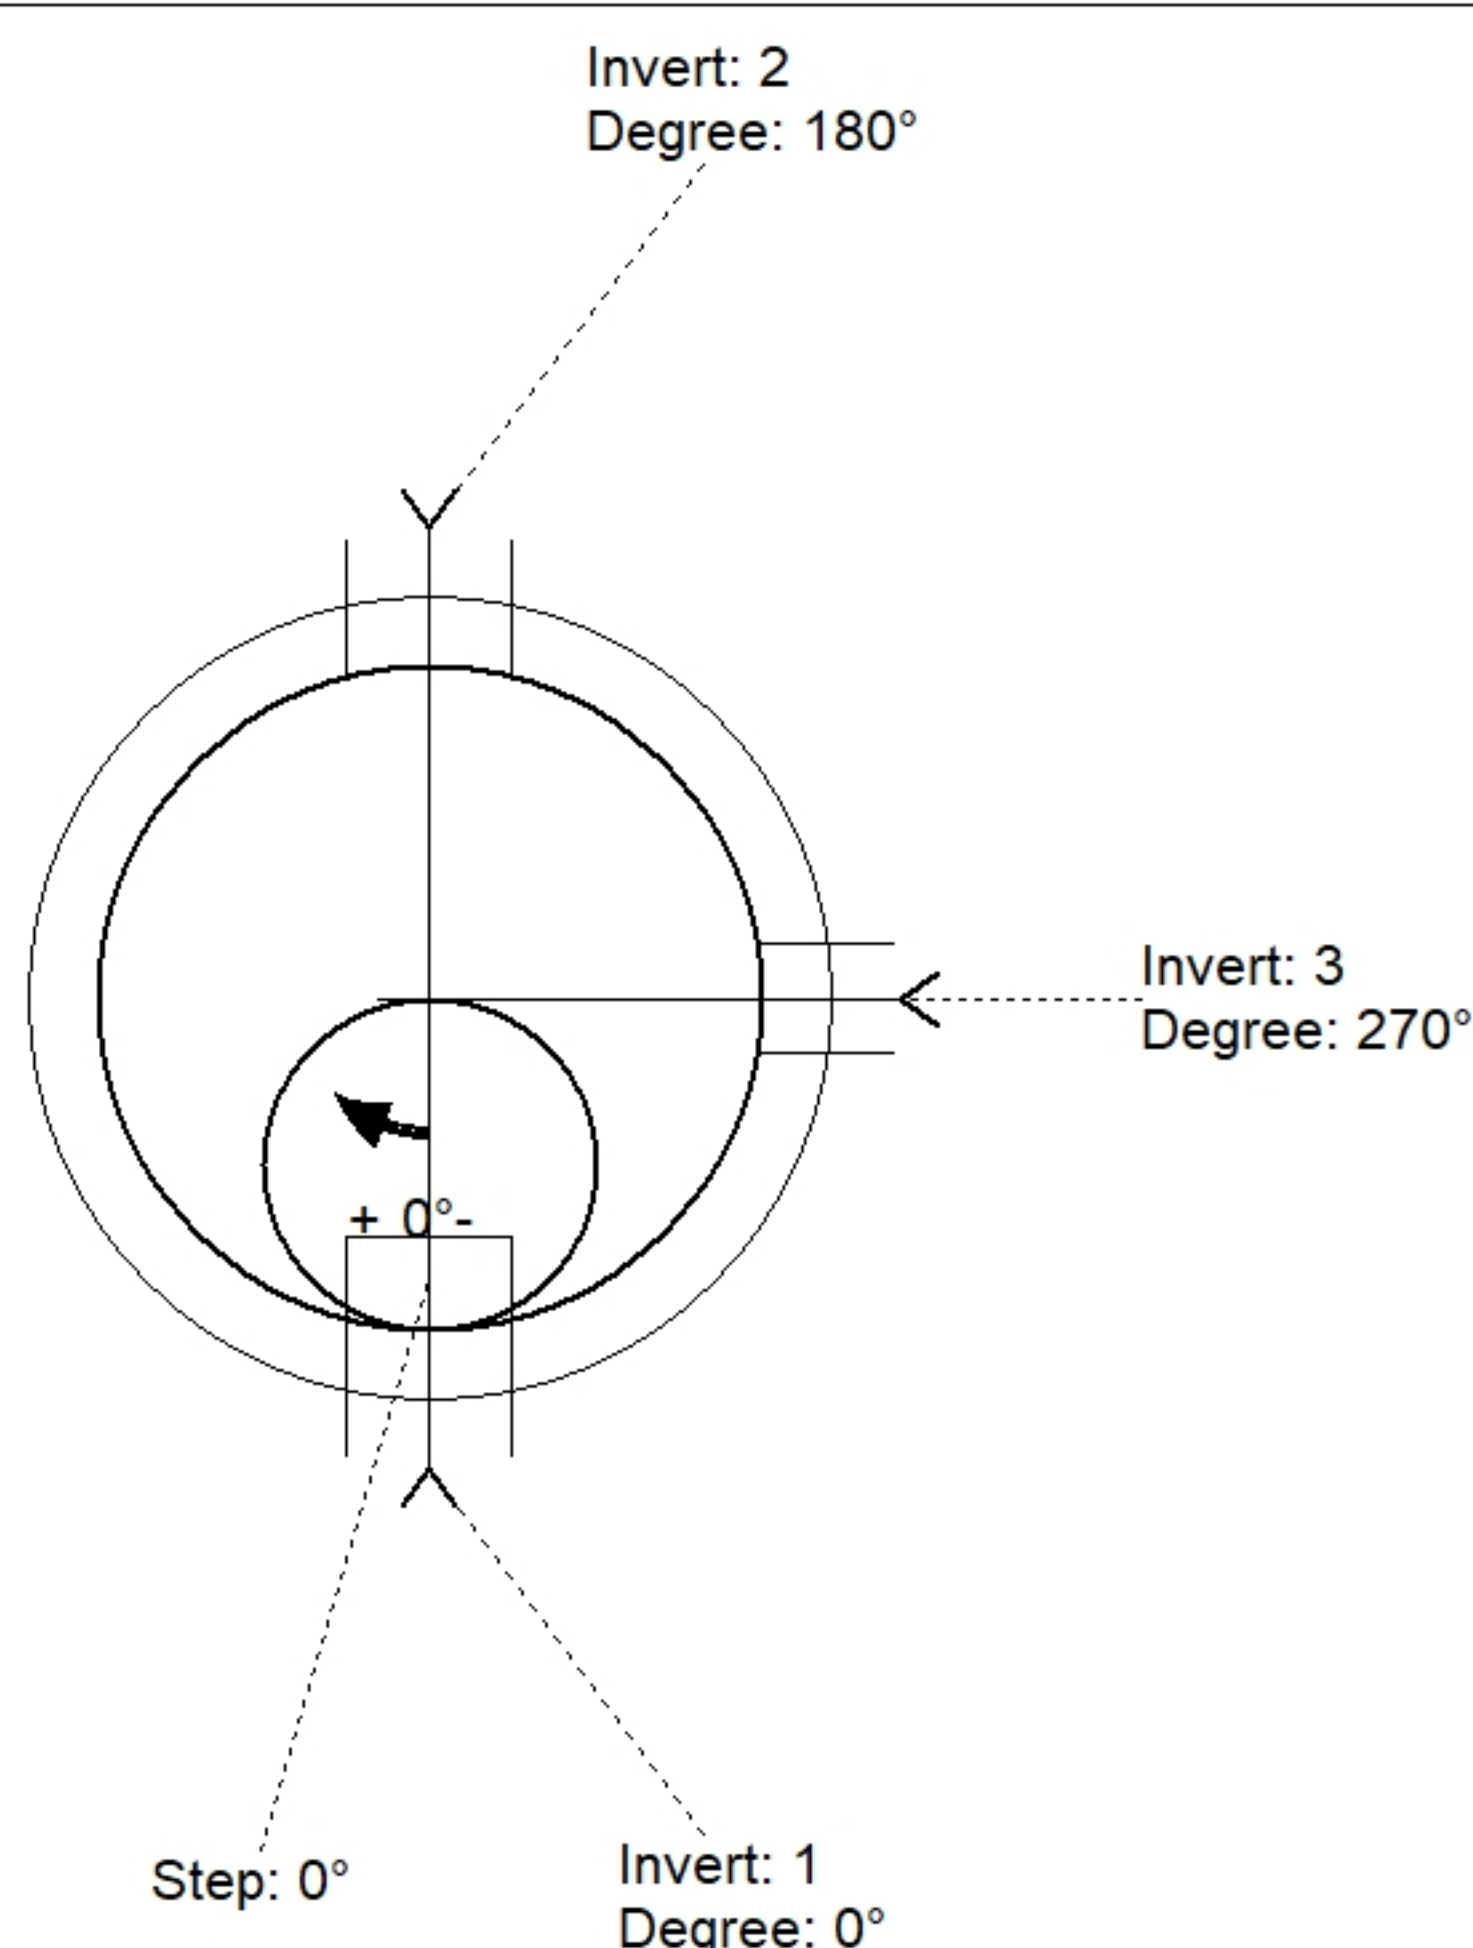


Floor (Bot): 543.444'
Overall Height: 4.417'
Slack: 0.349"

Structure Total: 4047 lb

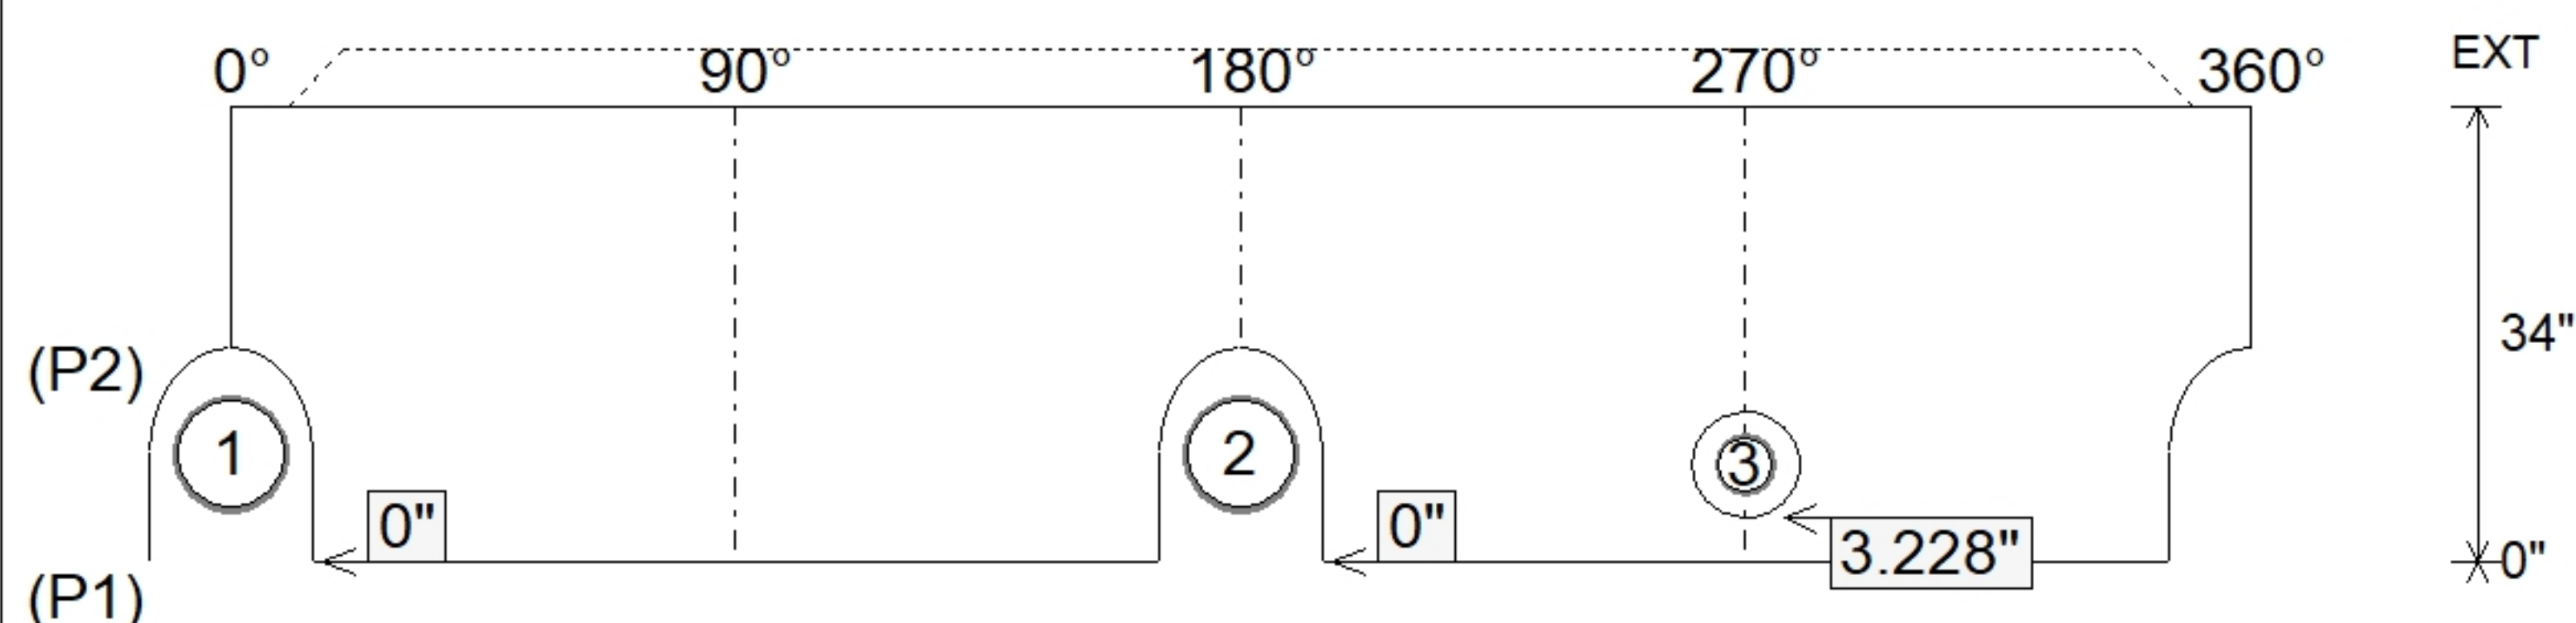

Position	Elev	Angle	Pipe	Pipe OD	Hole	Connector	Up (')	Ref
Rim	547.89'							
Reducer								
Invert 1	543.78'	0°	8" PVC SCH40	8.625"	12" x 16"	DOGHOUSE 12"x16"	0"	P2
Invert 2	543.78'	180°	8" PVC SCH40	8.625"	12" x 16"	DOGHOUSE 12"x16"	0"	P2
Invert 3	543.88'	270°	4" PVC SCH40	4.5"	8"	PSX 8QRS-S NYLO	3.228"	P2
Invert 4								
Invert 5								
Invert 6								
Invert 7								
Invert 8								

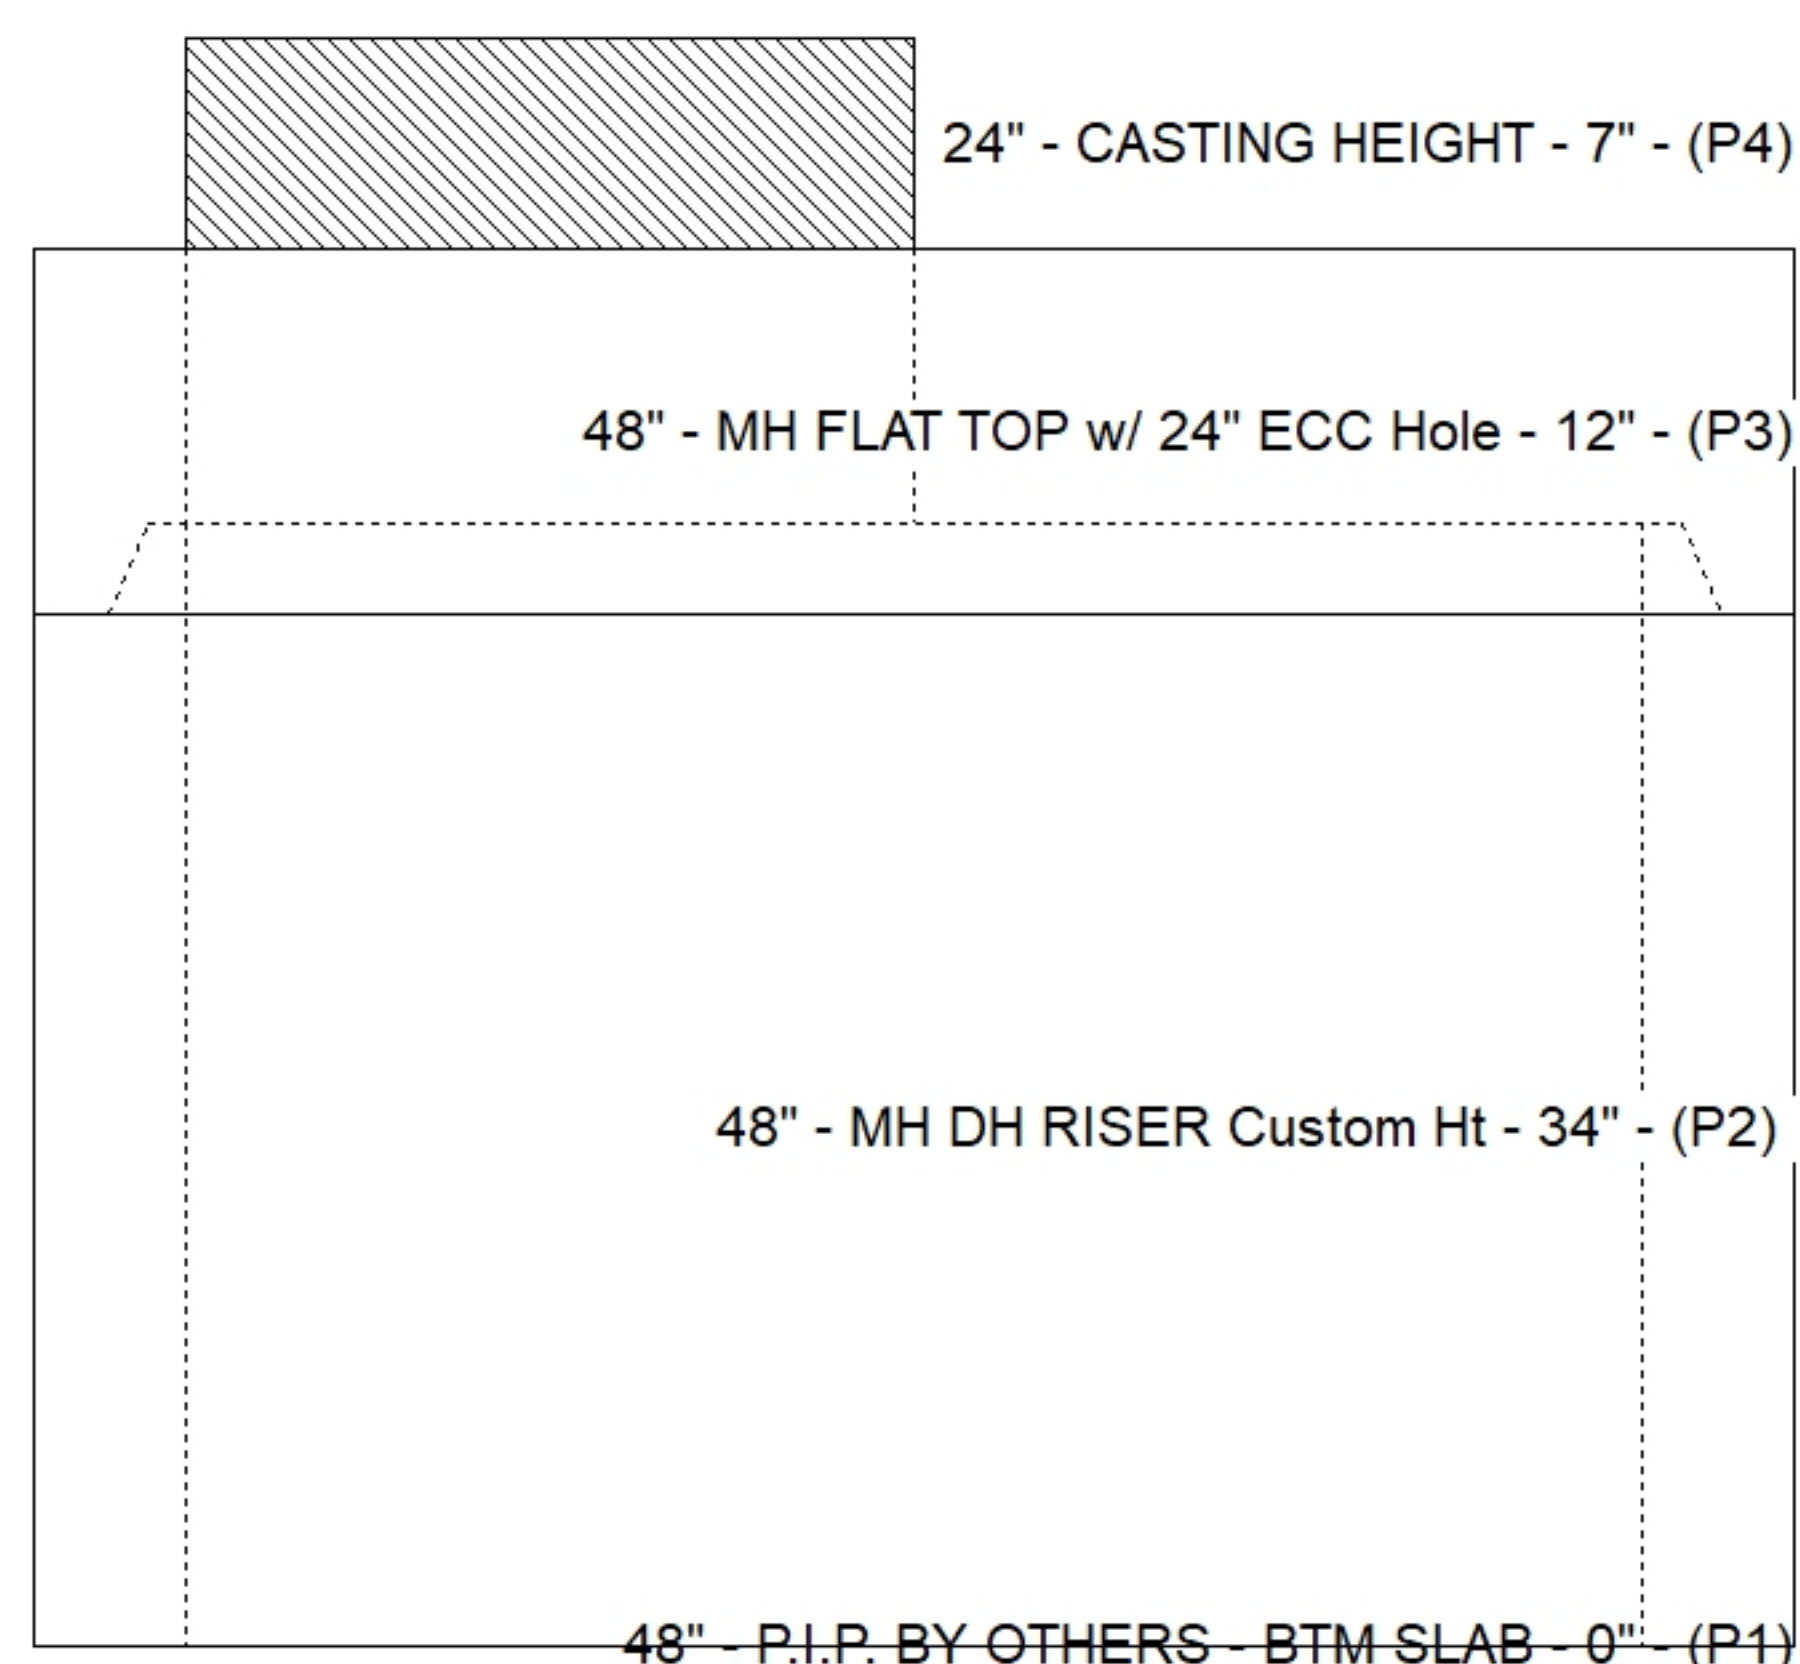

SUBMITTAL
APPROVED BY: