


Contractor: Winwater Hartford KY Co.

Plant: 100




Floor (Bot): 387.78'
Overall Height: 5.083'
Slack: 0.92"


Structure Total: 6336 lb

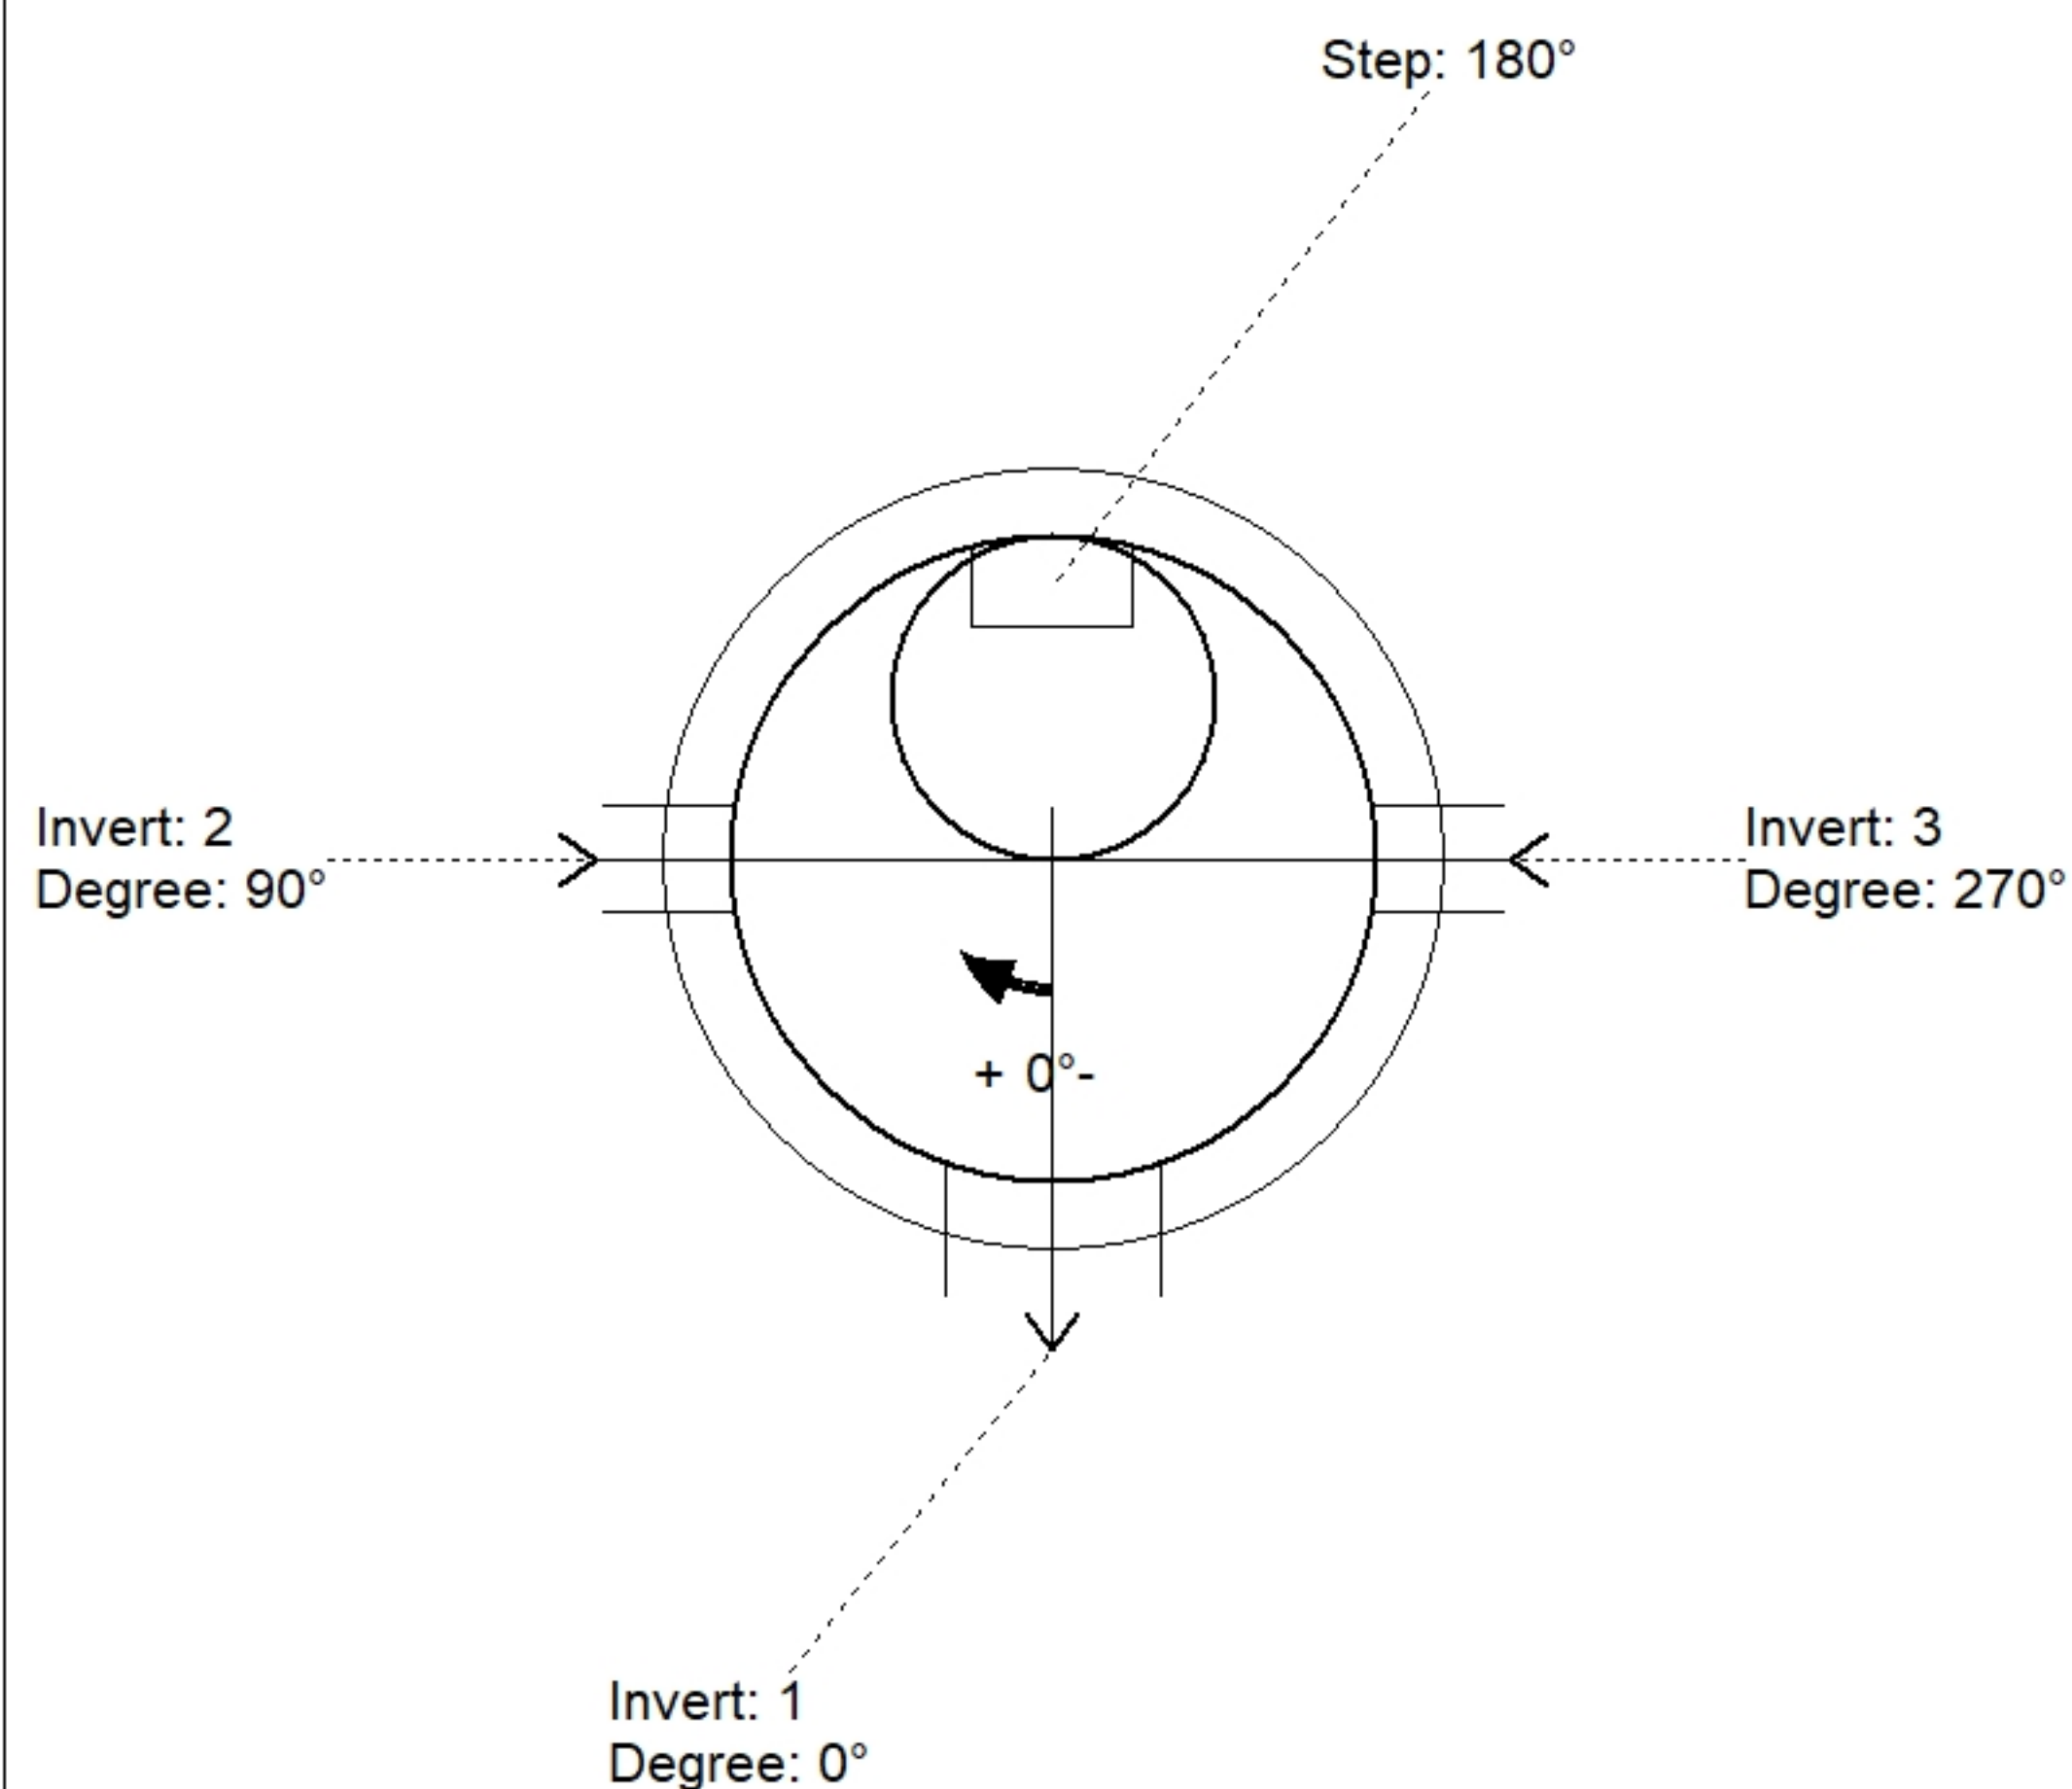

Position	Elev	Angle	Pipe	Pipe OD	Hole	Connector	Up (')	Ref
Rim	392.94'							
Reducer								
Invert 1	388.53'	0°	10" PVC SDR35	10.5"	16"	PSX 16Y NYLO	0"	P1
Invert 2	389.02'	90°	4" PVC SDR35	4.25"	8"	PSX 8QRS-S NYLO	6.88"	P1
Invert 3	389.02'	270°	4" PVC SDR35	4.25"	8"	PSX 8QRS-S NYLO	6.88"	P1
Invert 4								
Invert 5								
Invert 6								
Invert 7								
Invert 8								

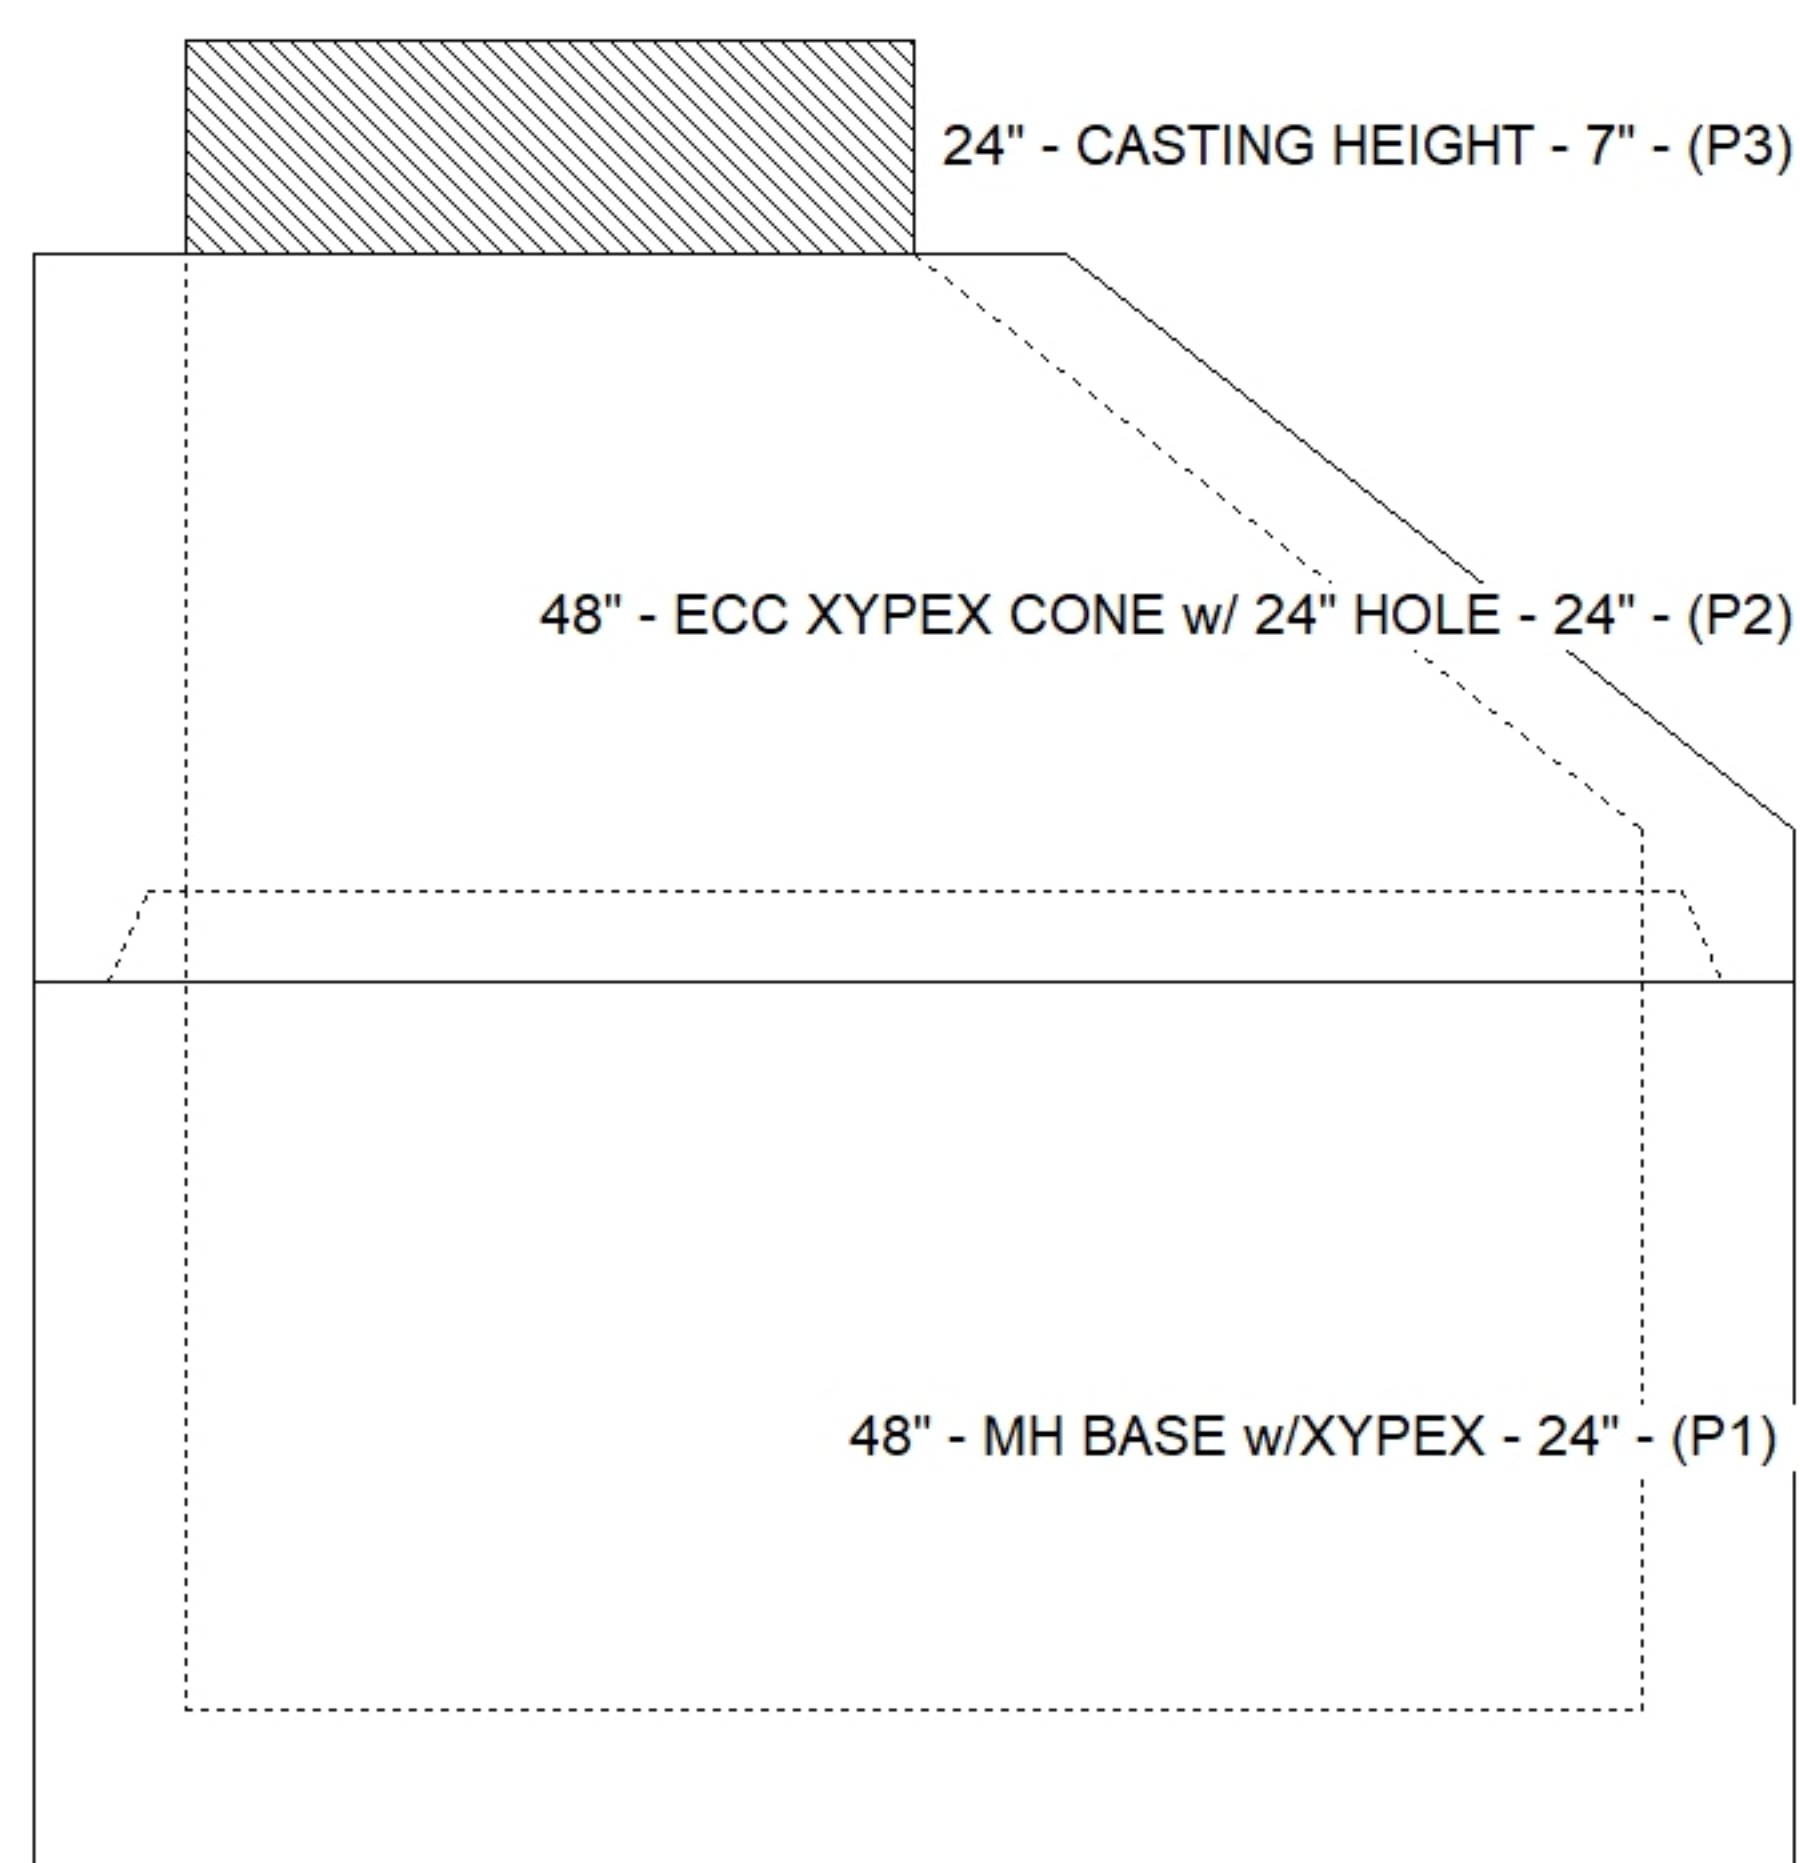

Default - Interior Dimensions

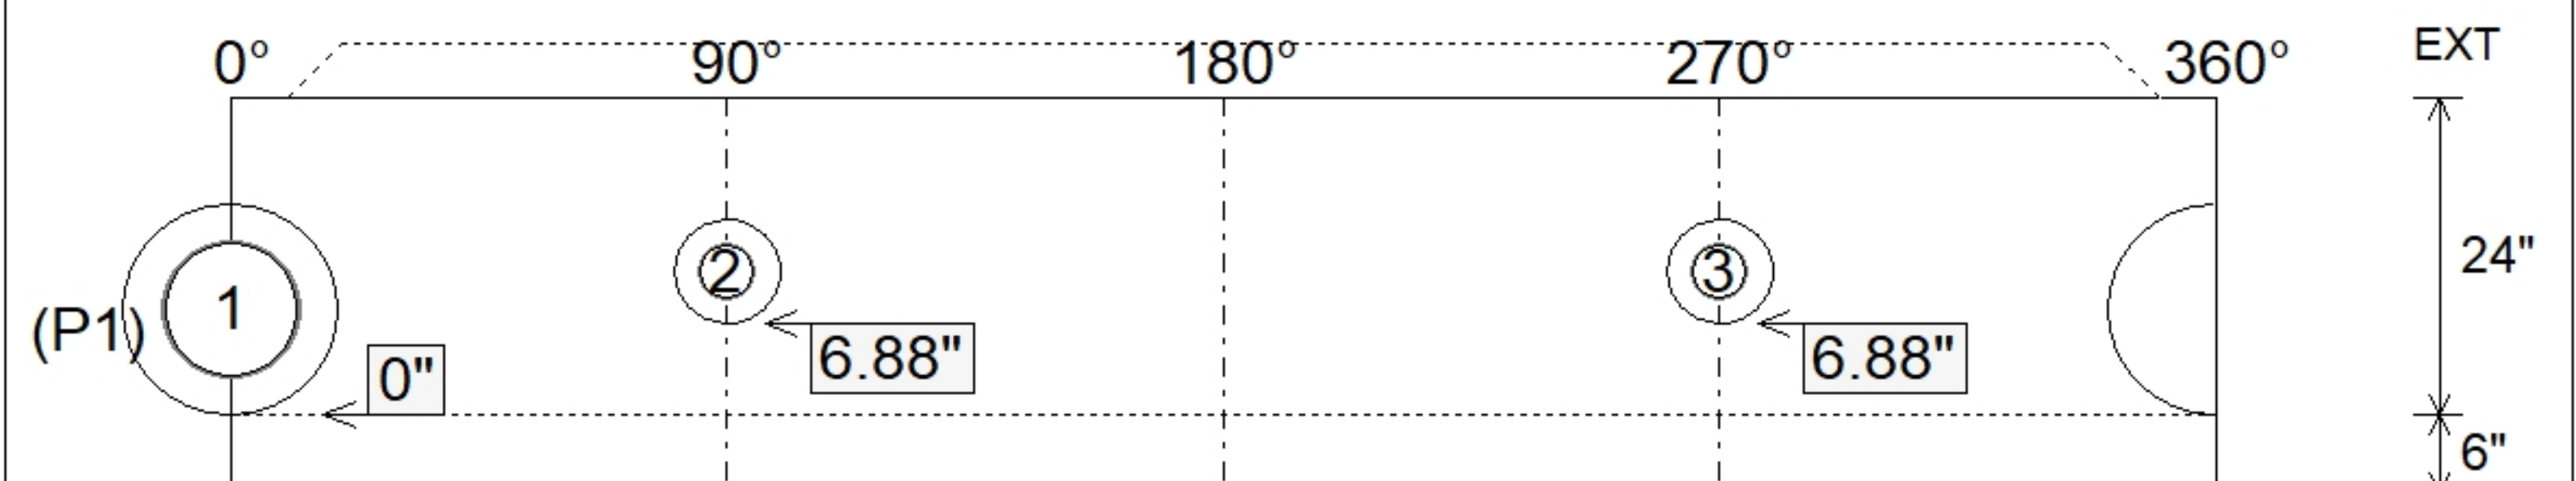

SUBMITTAL
APPROVED BY: