

Contractor: Winwater Hartford KY Co.

Plant: 100




Slack: 1.84"

- FLOOR (As .31) #5 BARS AT 12" C.C.E.W.

4) MH Step ML-10-TDS-NCR - 10"



0 lb

Structure Total: 6212 lb

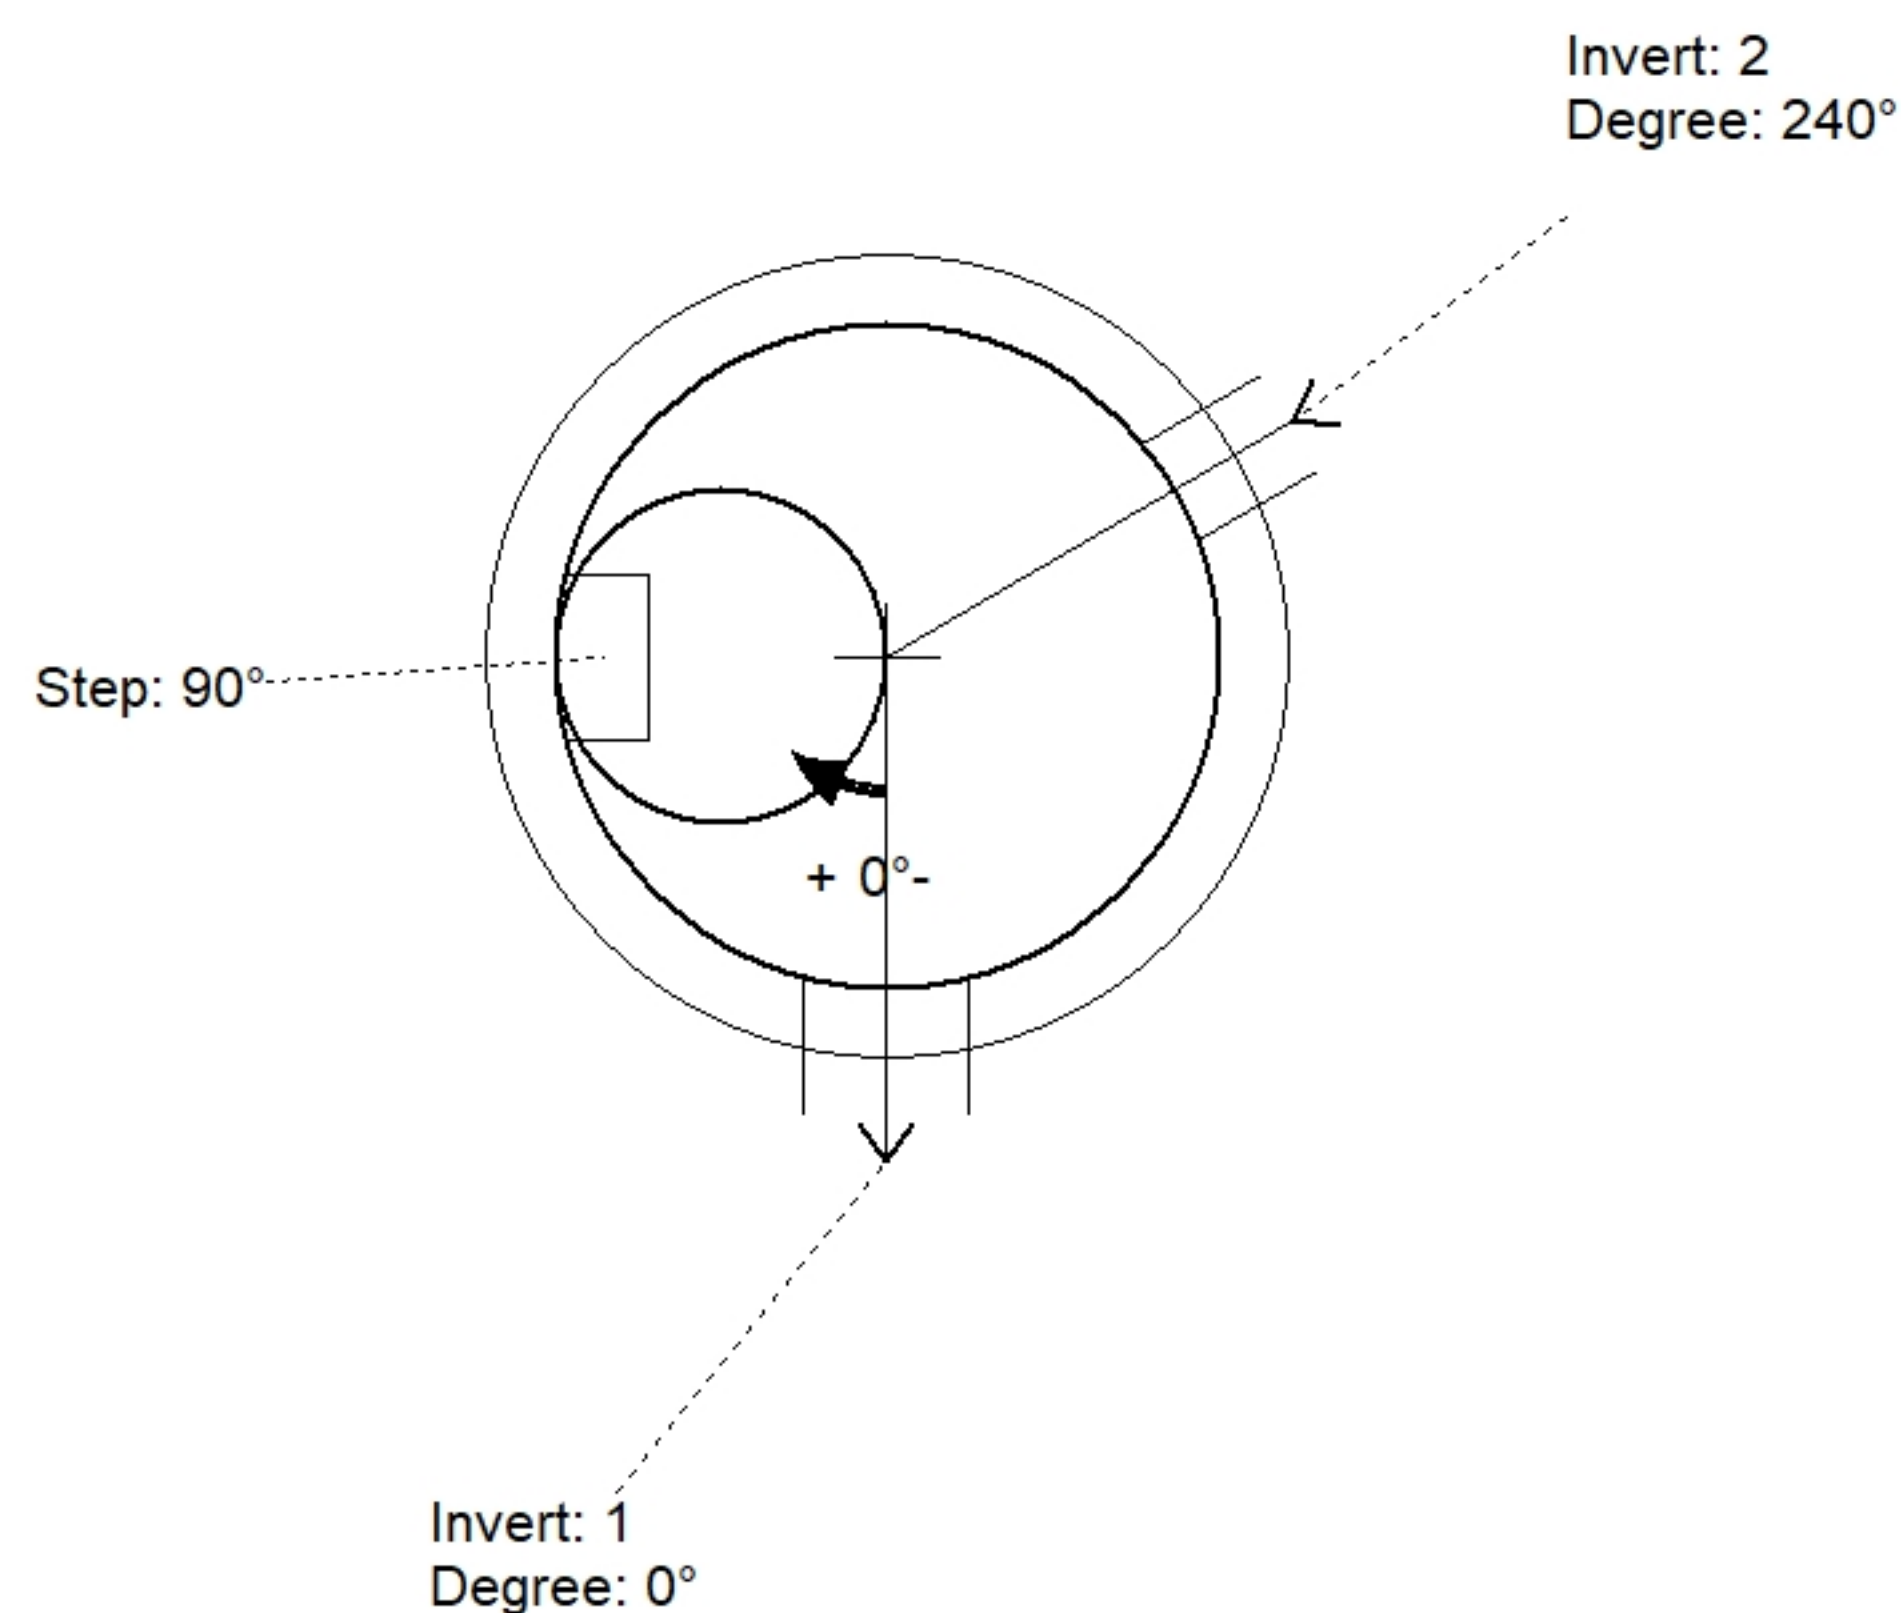

Position	Elev	Angle	Pipe	Pipe OD	Hole	Connector	Up (⌋)	Ref
Rim	392.62'							
Reducer								
Invert 1	388.05'	0°	8" PVC SDR35	8.5"	12"	PSX 12-08 NYLO	0"	P1
Invert 2	388.4'	240°	4" PVC SDR35	4.25"	8"	PSX 8QRS-S NYLO	4.2"	P1
Invert 3								
Invert 4								
Invert 5								
Invert 6								
Invert 7								
Invert 8								

Default - Interior Dimensions

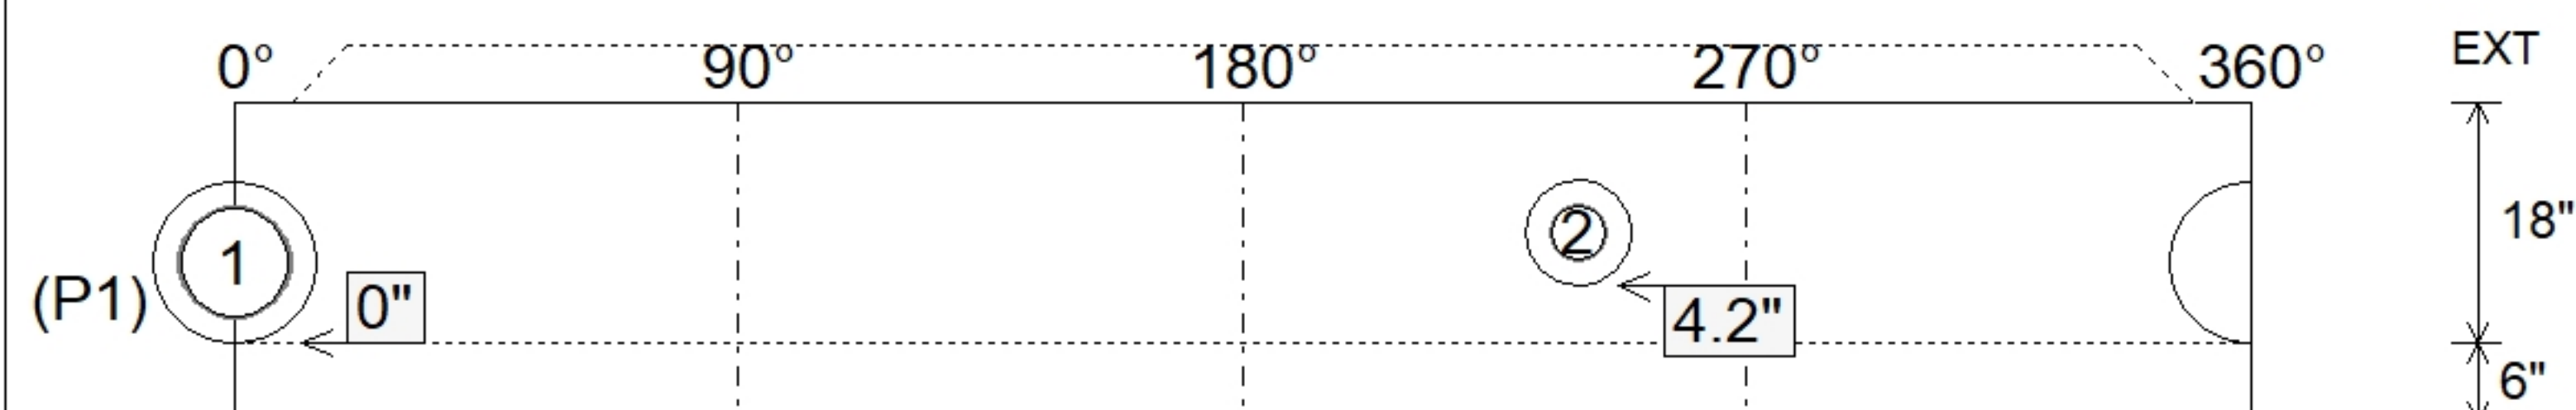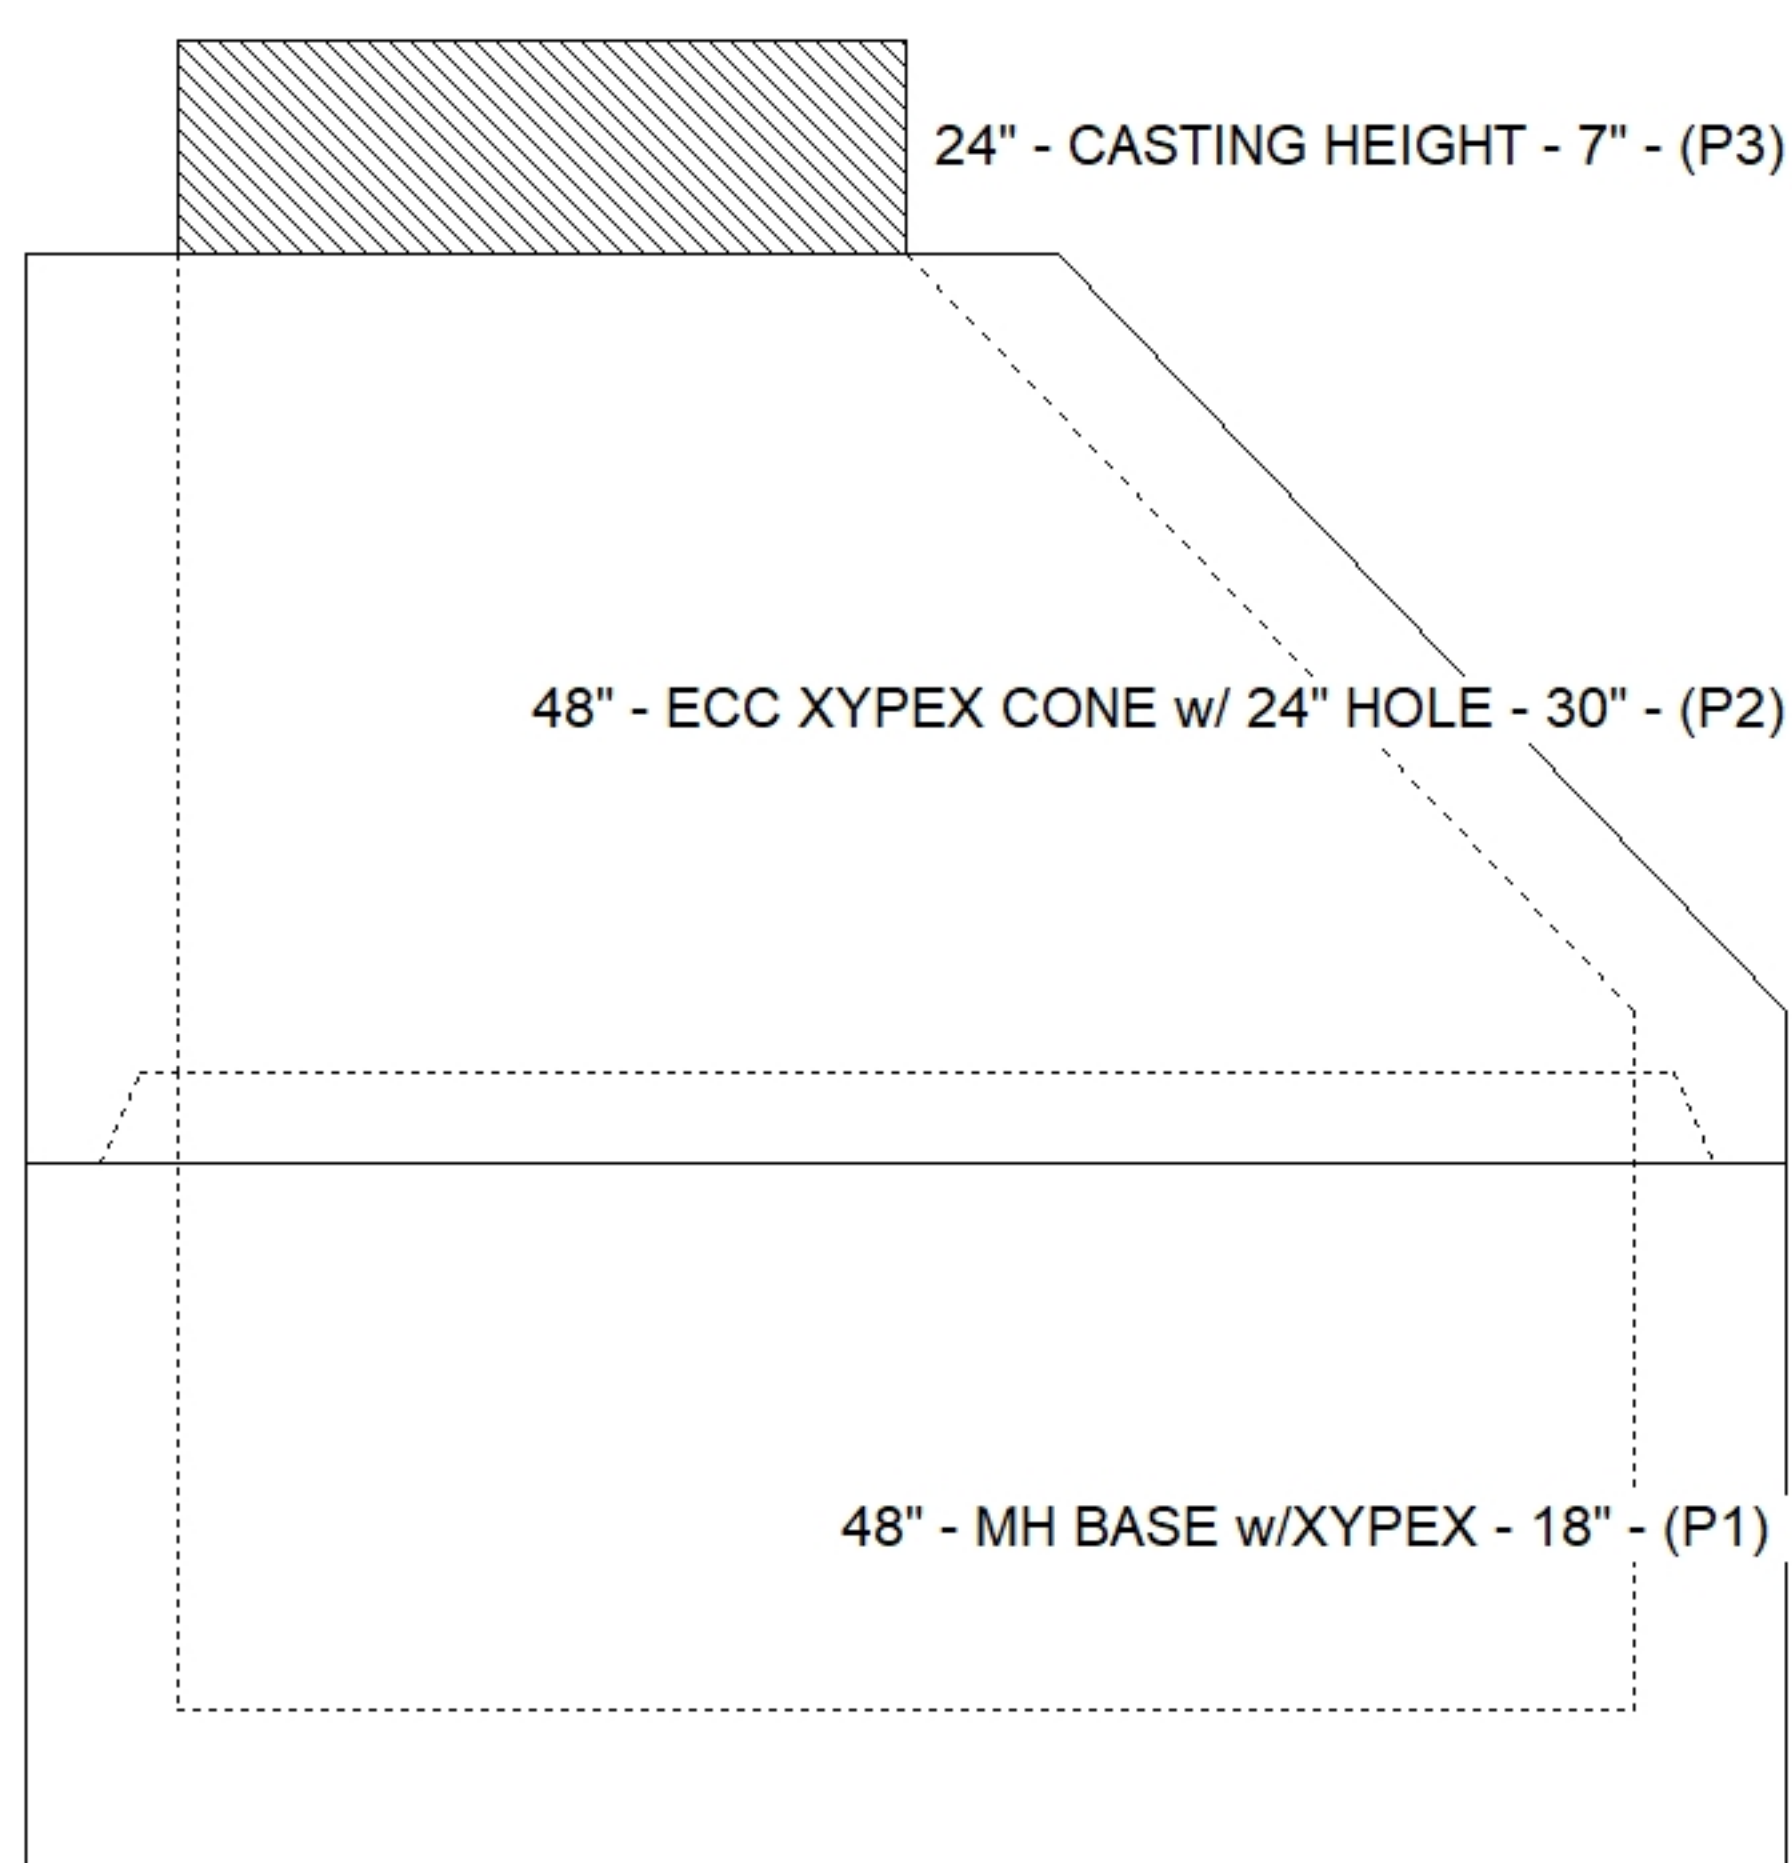

SUBMITTAL
APPROVED BY: