


Contractor: Winwater Hartford KY Co.

Plant: 100



Slack: 0.124"

Structure Total: 7879 lb

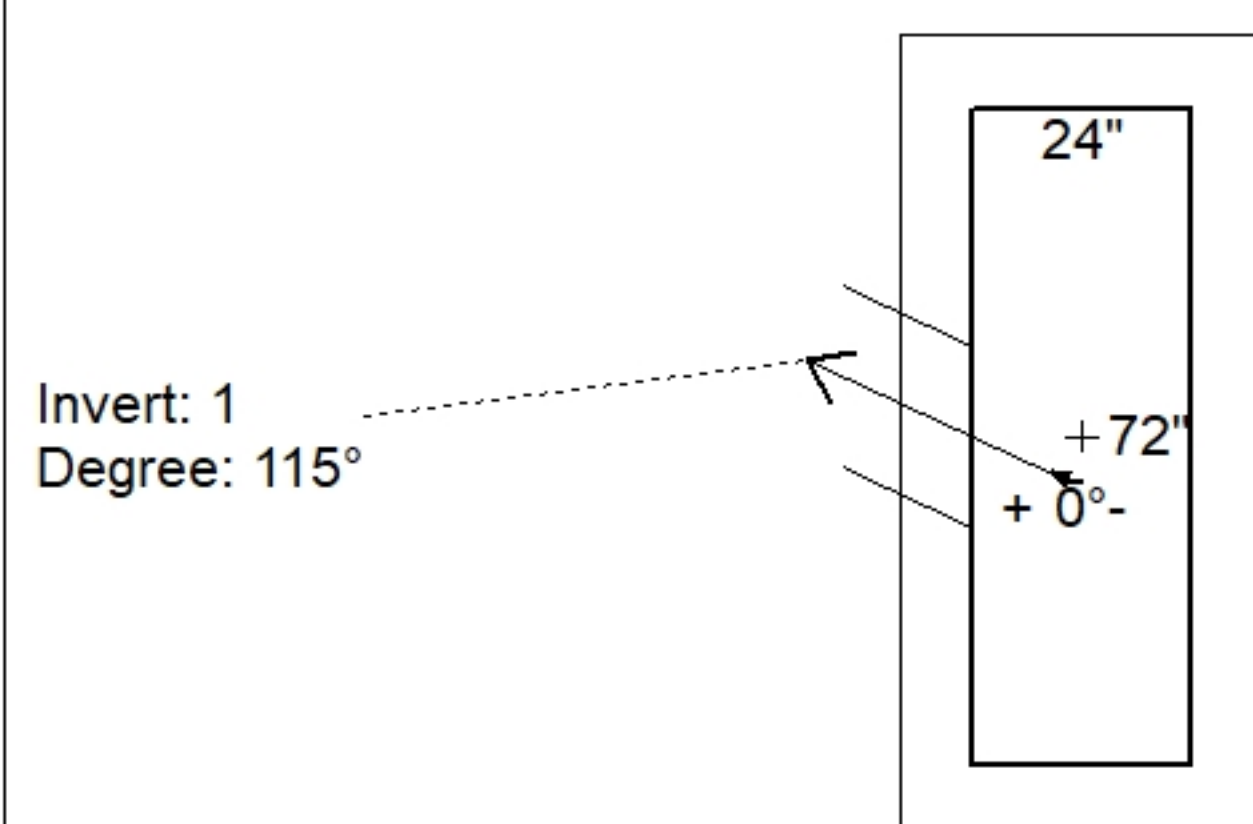


Position	Elev	Angle	Pipe	Pipe OD	Hole	Connector	Up (')	Ref
Rim	392.39'							
Reducer								
Invert 1	389.13'	115°	12" RCP B WALL	16"	18"	Hole 18	0.004"	P1
Invert 2								
Invert 3								
Invert 4								
Invert 5								
Invert 6								
Invert 7								
Invert 8								

24" x 72" - CASTING HEIGHT - 6" - (P2)

24" x 72" - BOX BASE 8inW, 8inF, Variable Ht - 35" - (P1)

The diagram shows a technical drawing of a box. The top section is a shaded rectangle labeled "24" x 72" - CASTING HEIGHT - 6" - (P2)". Below this is a larger rectangle labeled "24" x 72" - BOX BASE 8inW, 8inF, Variable Ht - 35" - (P1)". The box base is defined by a dashed line, indicating its internal dimensions and structure.

Default - Interior Dimensions

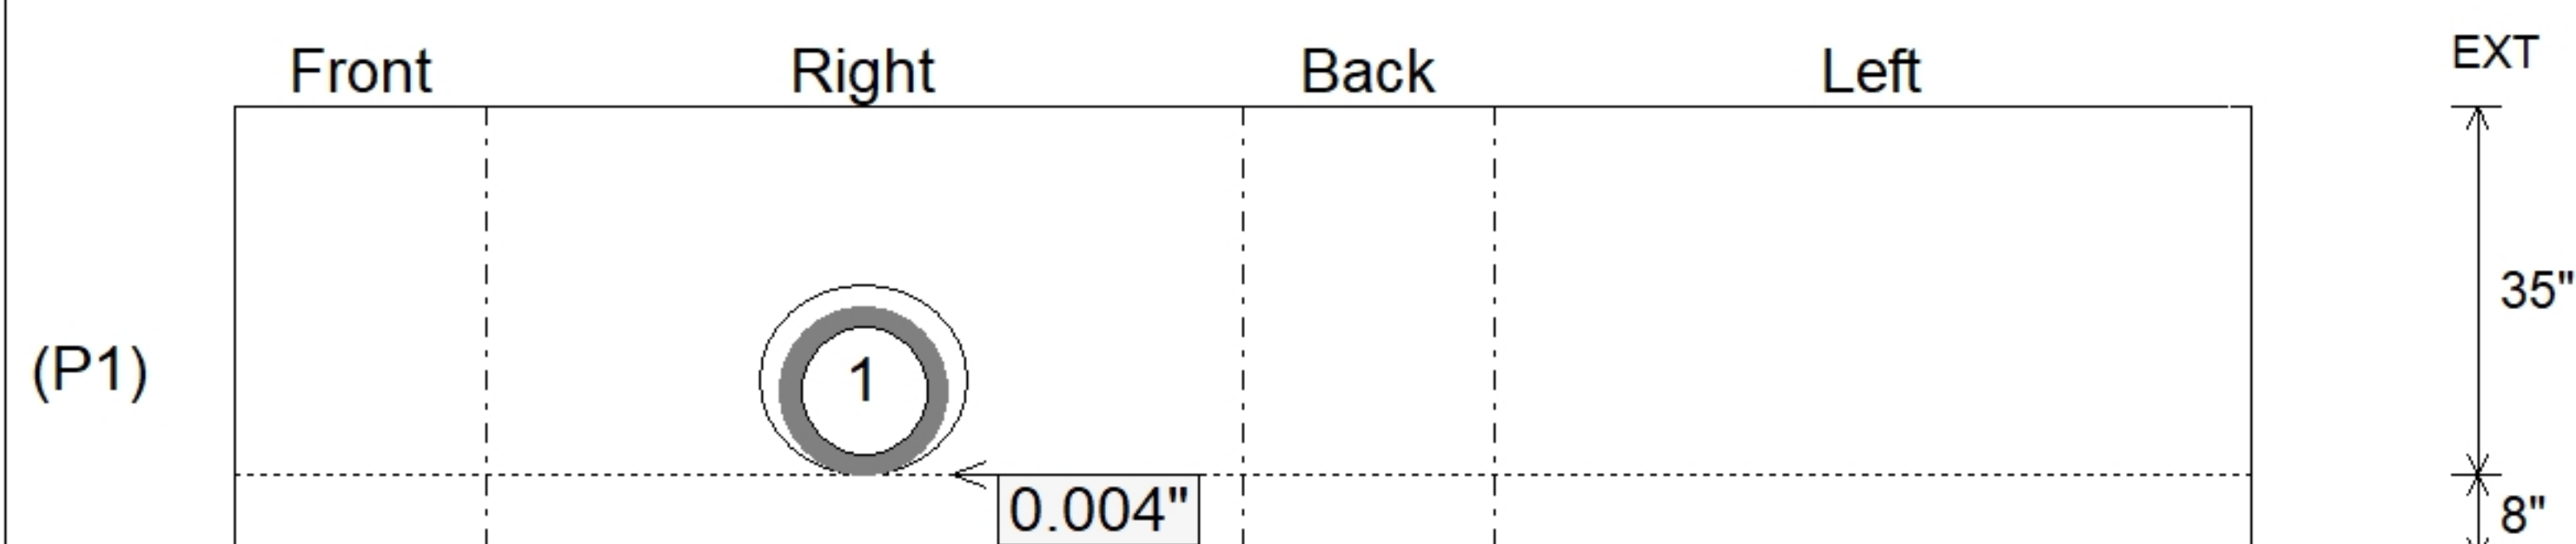

SUBMITTAL
APPROVED BY: