


Contractor: Winwater Hartford KY Co.

Plant: 100



Slack: 0.324"


Structure Total: 4252 lb

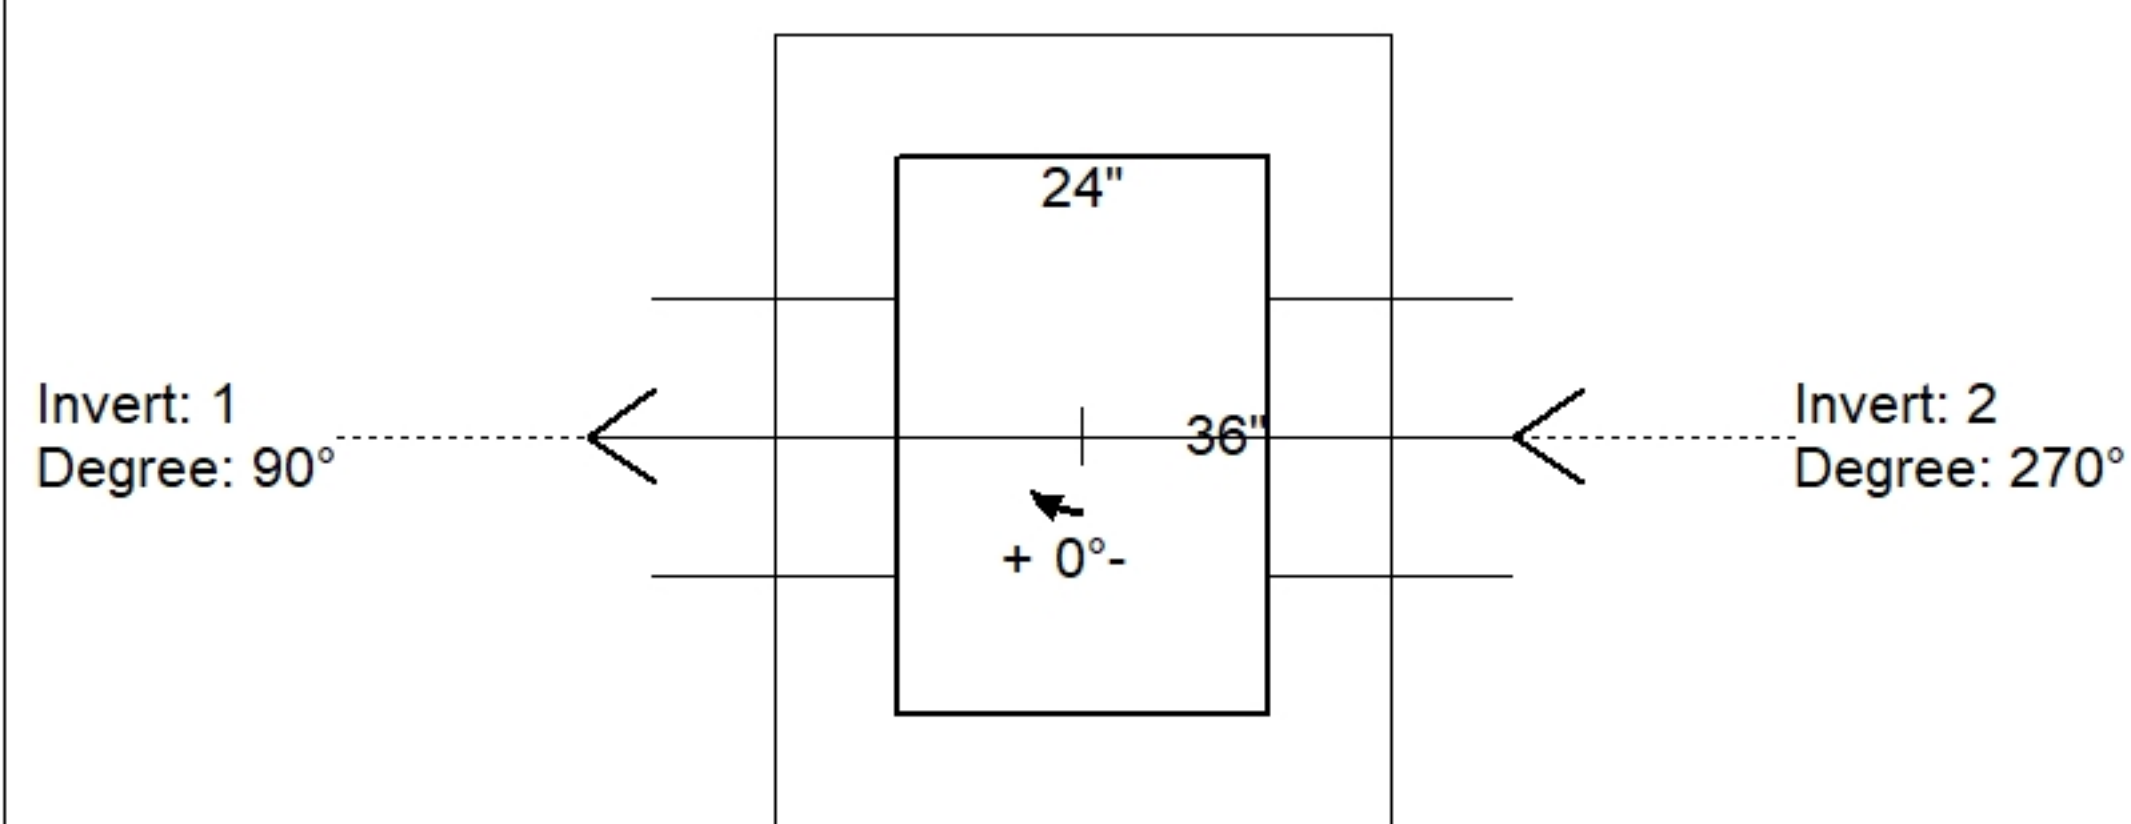

Position	Elev	Angle	Pipe	Pipe OD	Hole	Connector	Up (')	Ref
Rim	392.28'							
Reducer								
Invert 1	389.67'	90°	12" RCP B WALL	16"	18"	Hole 18	0.004"	P1
Invert 2	389.67'	270°	12" RCP B WALL	16"	18"	Hole 18	0.004"	P1
Invert 3								
Invert 4								
Invert 5								
Invert 6								
Invert 7								
Invert 8								

24" x 36" - CASTING HEIGHT - 6" - (P2)

24" x 36" - BOX BASE 8inW, 8inF, Variable Ht - 27" - (P1)

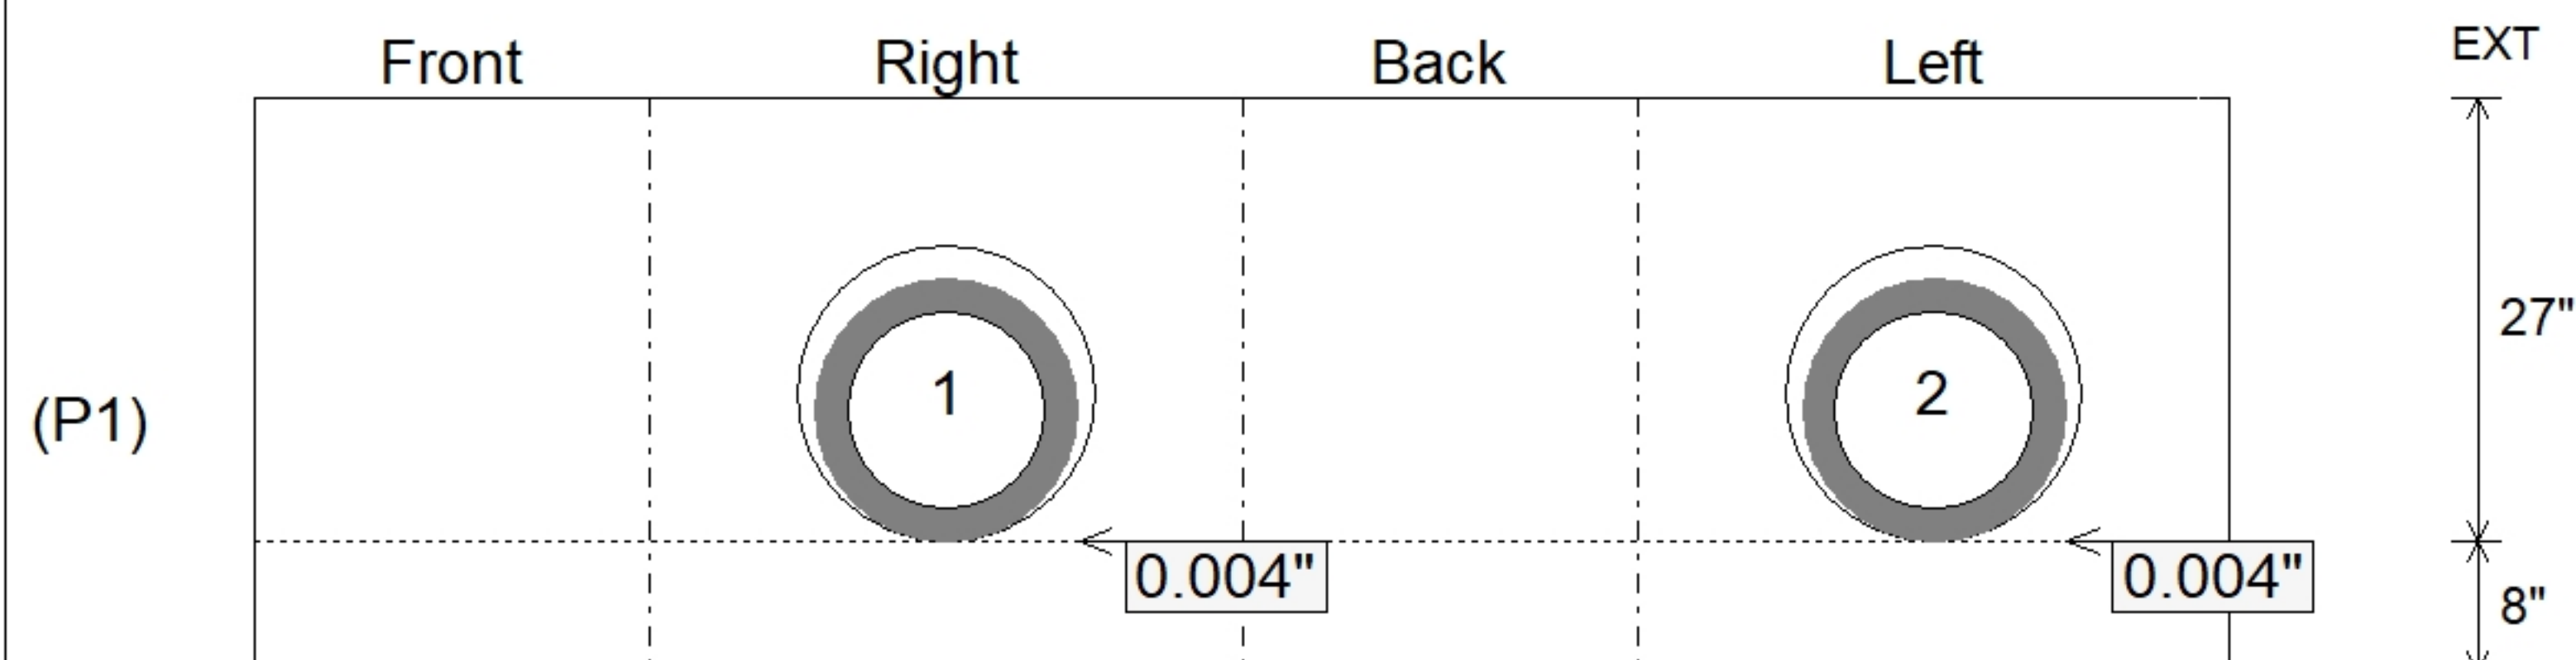

SUBMITTAL
APPROVED BY: