

Contractor: Winwater Hartford KY Co.


TECH: Jared - F

Plant: 100




Slack: 0.074"


Structure Total: 4119 lb

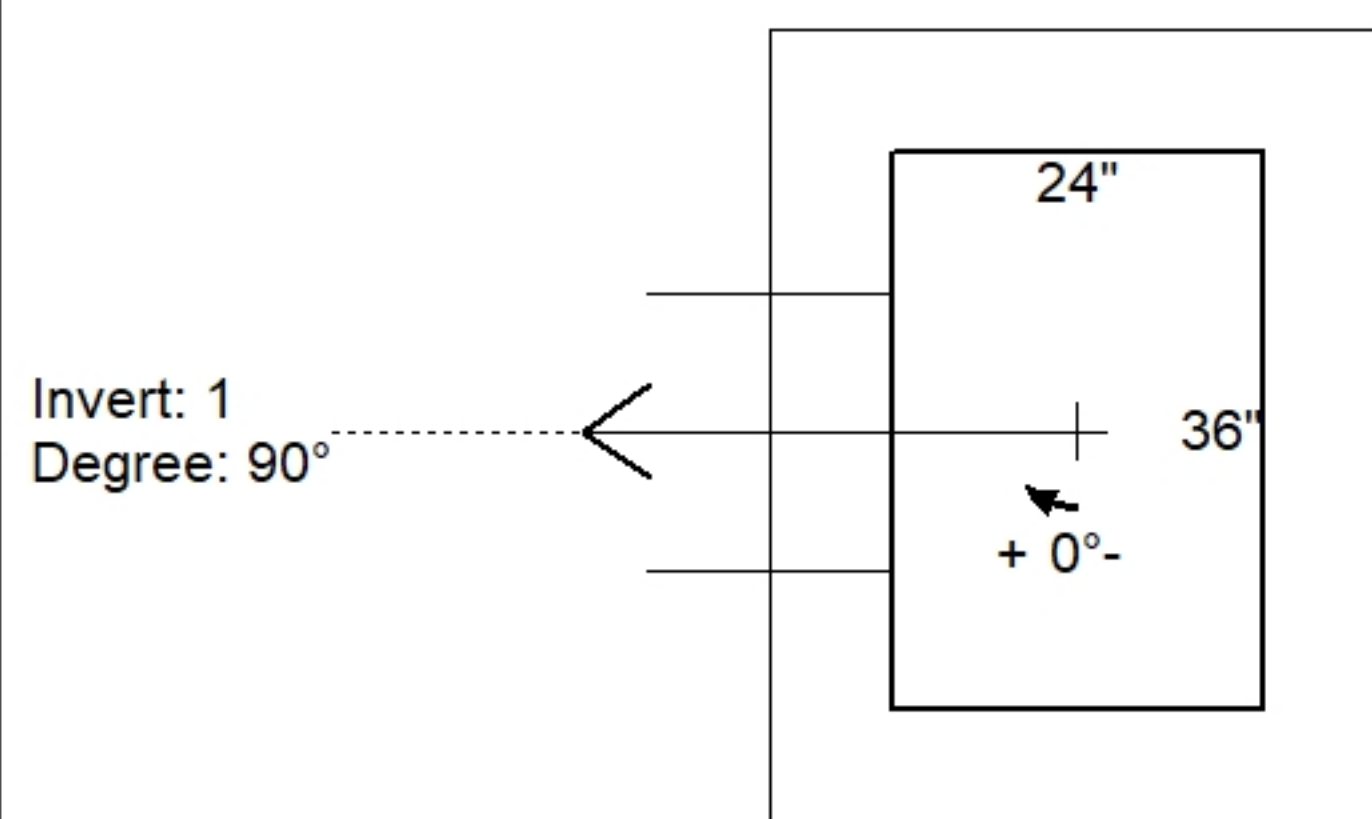

Position	Elev	Angle	Pipe	Pipe OD	Hole	Connector	Up (')	Ref
Rim	392.28'							
Reducer								
Invert 1	389.92'	90°	12" RCP B WALL	16"	18"	Hole 18	0.004"	P1
Invert 2								
Invert 3								
Invert 4								
Invert 5								
Invert 6								
Invert 7								
Invert 8								

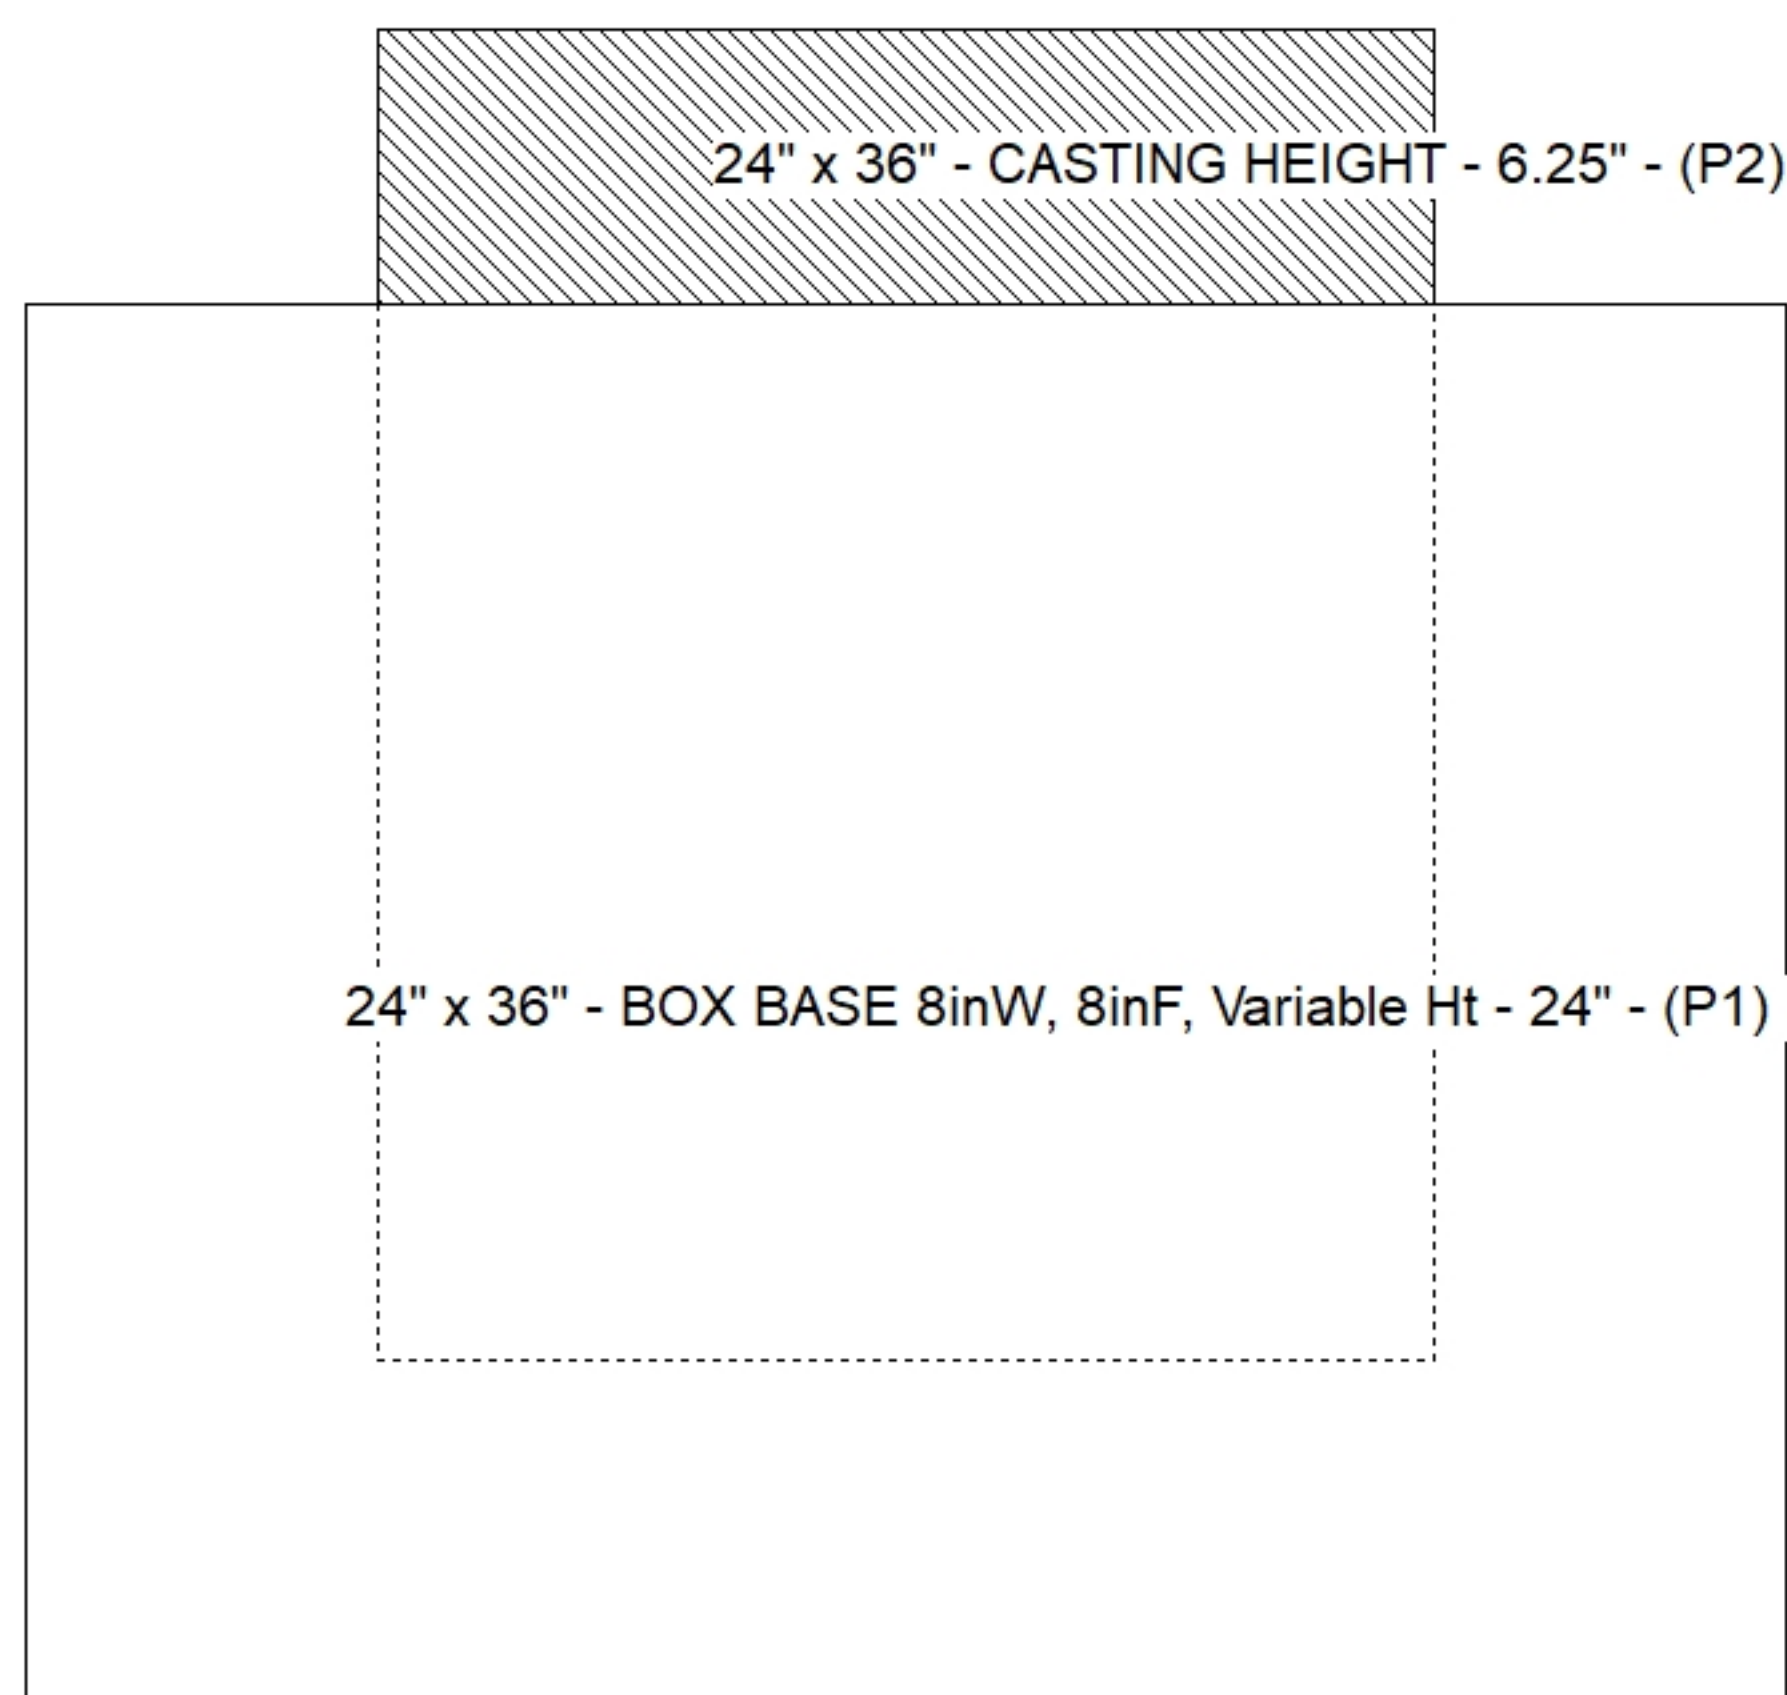

Default - Interior Dimensions

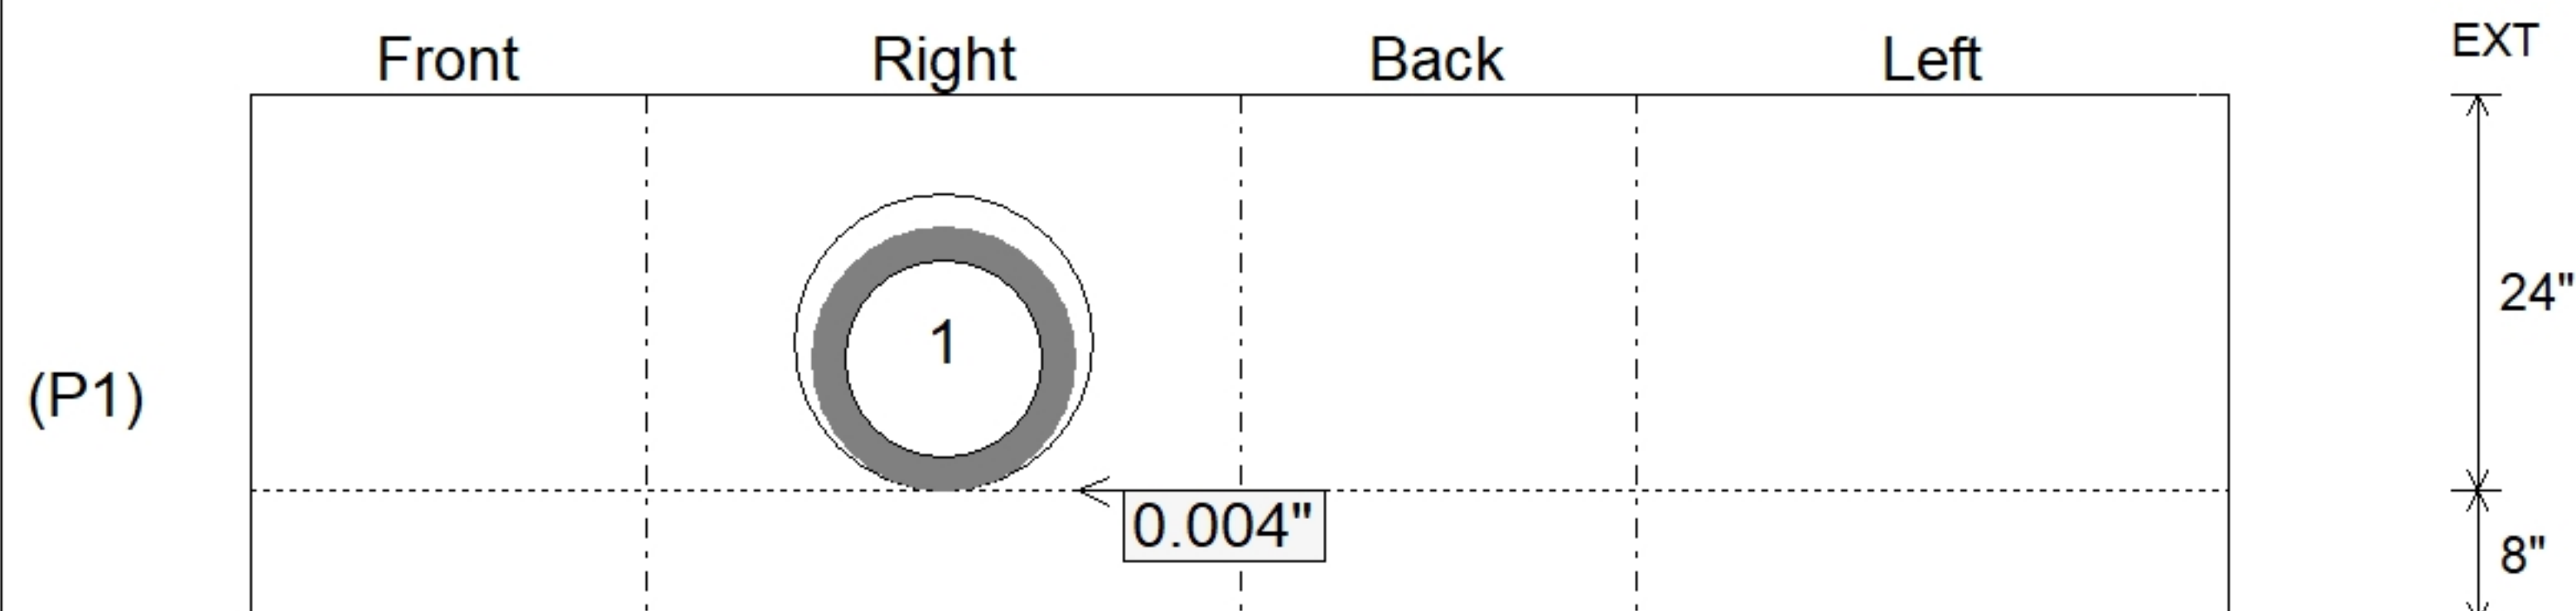

SUBMITTAL
APPROVED BY: