


Contractor: Winwater Hartford KY Co.

Plant: 100




Slack: 0.57"


Structure Total: 4950 lb

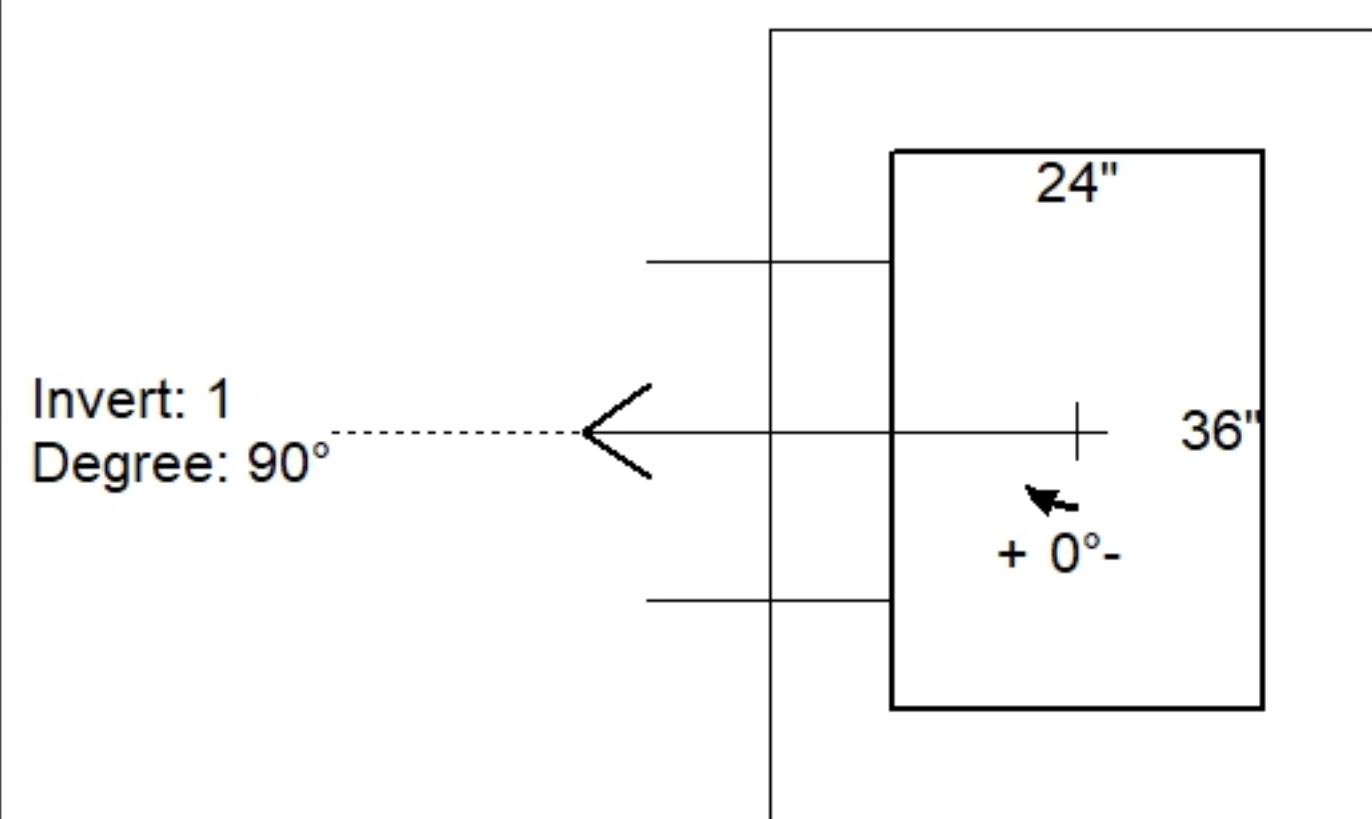

Position	Elev	Angle	Pipe	Pipe OD	Hole	Connector	Up ()	Ref
Rim	391.76'							
Reducer								
Invert 1	388.65'	90°	15" RCP B WALL	19.5"	22"	Hole 22	0"	P1
Invert 2								
Invert 3								
Invert 4								
Invert 5								
Invert 6								
Invert 7								
Invert 8								

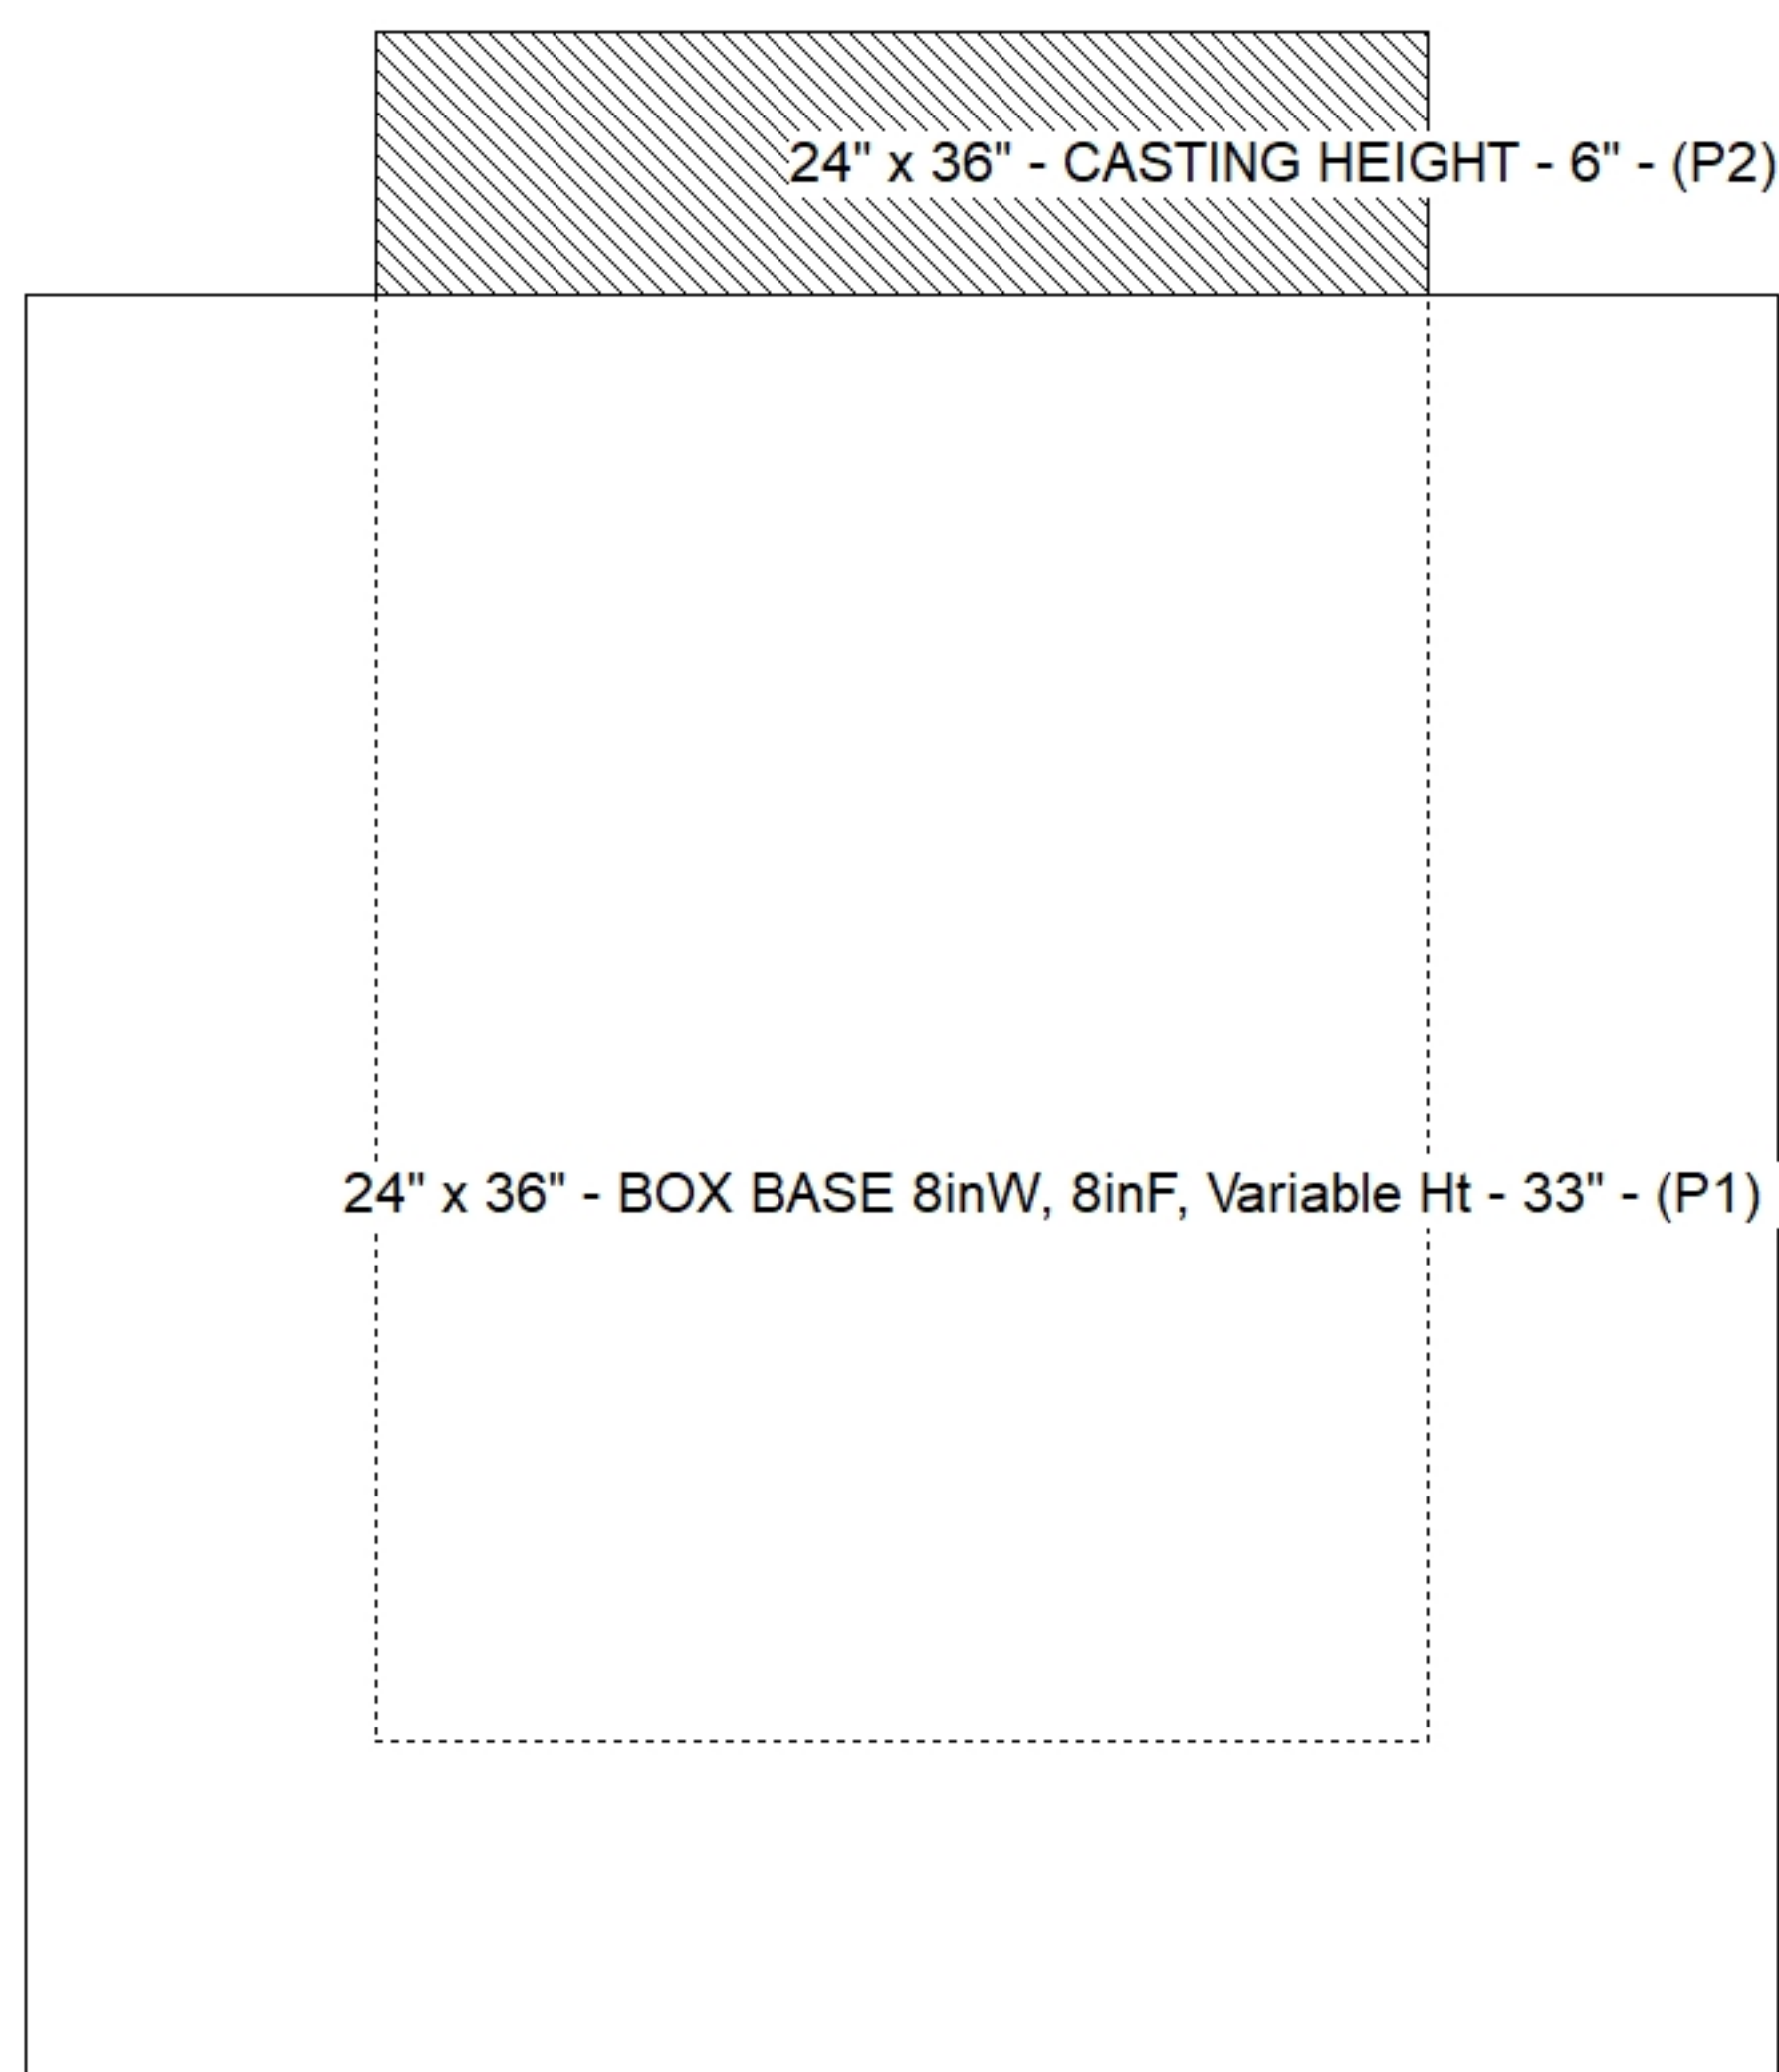

Default - Interior Dimensions

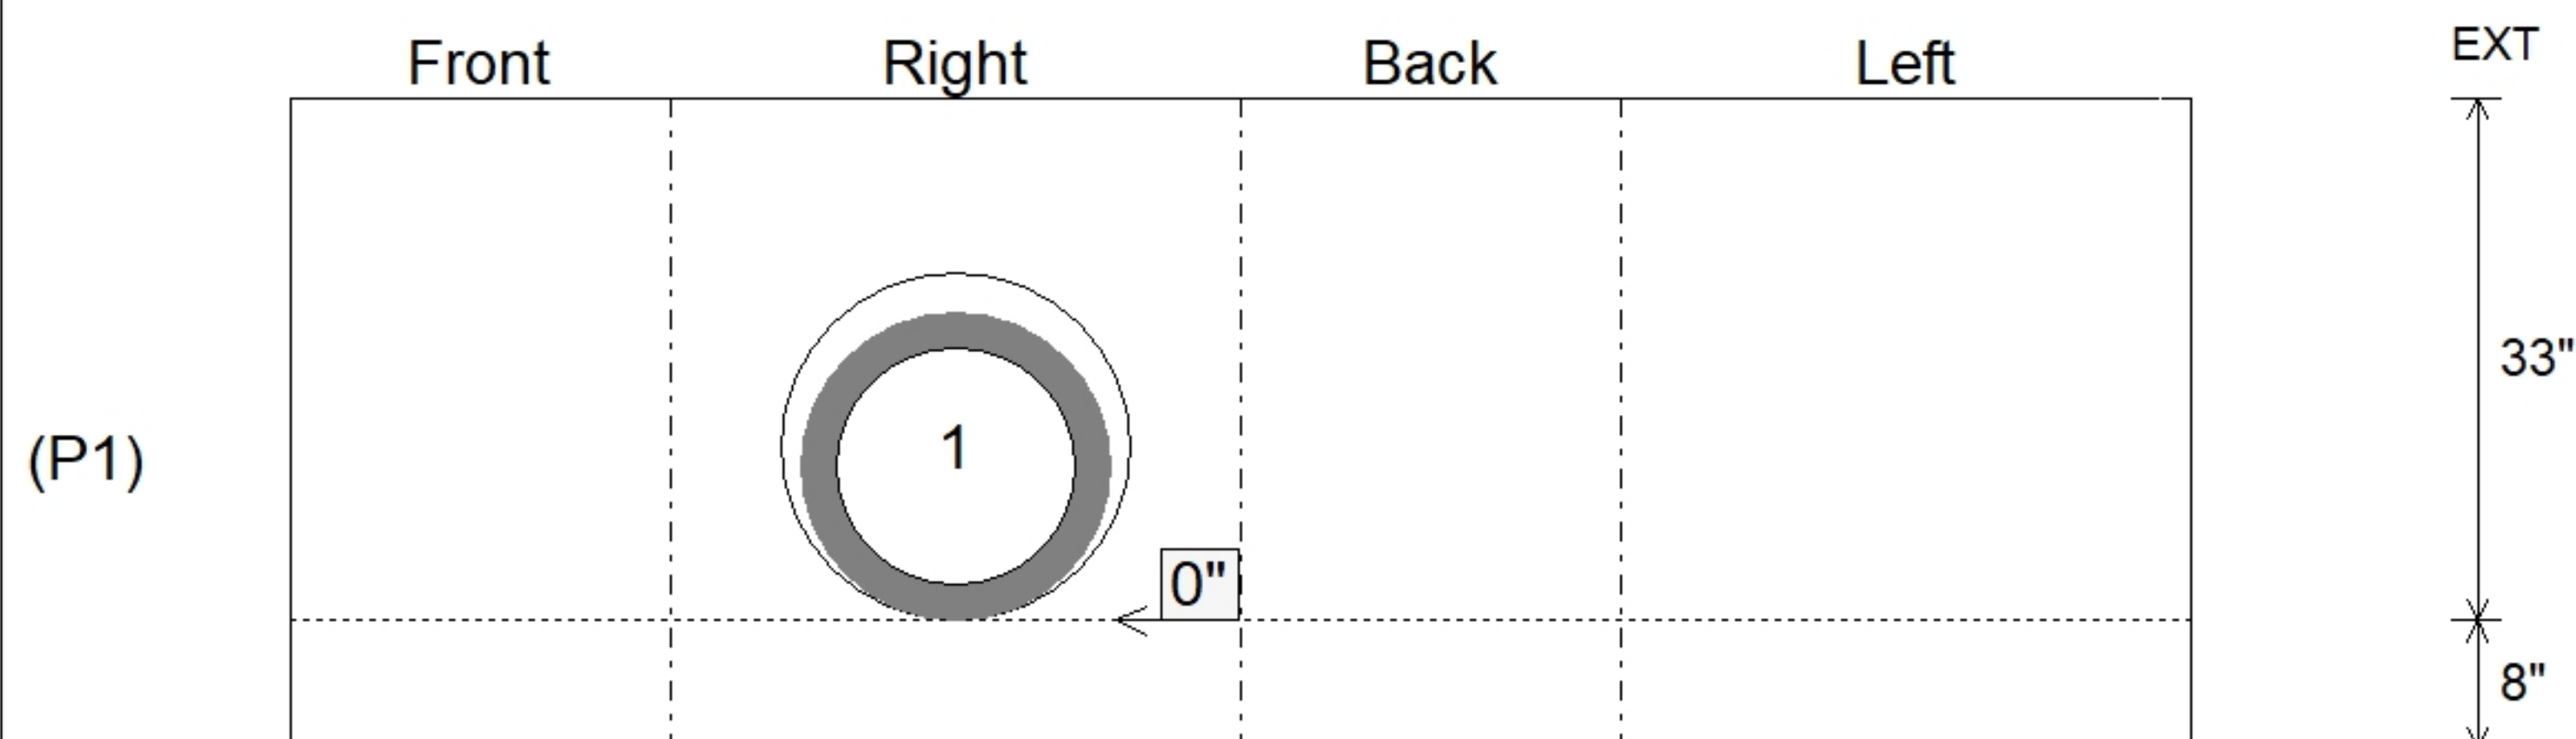

SUBMITTAL
APPROVED BY: