

Contractor: Winwater Hartford KY Co.

TECH: Jared - F

Plant: 100



Size: 48"

Rim to Invert: 6.15'

Floor Height: 6"


Slack: 2.8"

- FLOOR (As .31) #5 BARS AT 12" C.C.E.W.

5) MH Step ML-10-TDS-NCR - 10"


0 lb

Structure Total: 7295 lb

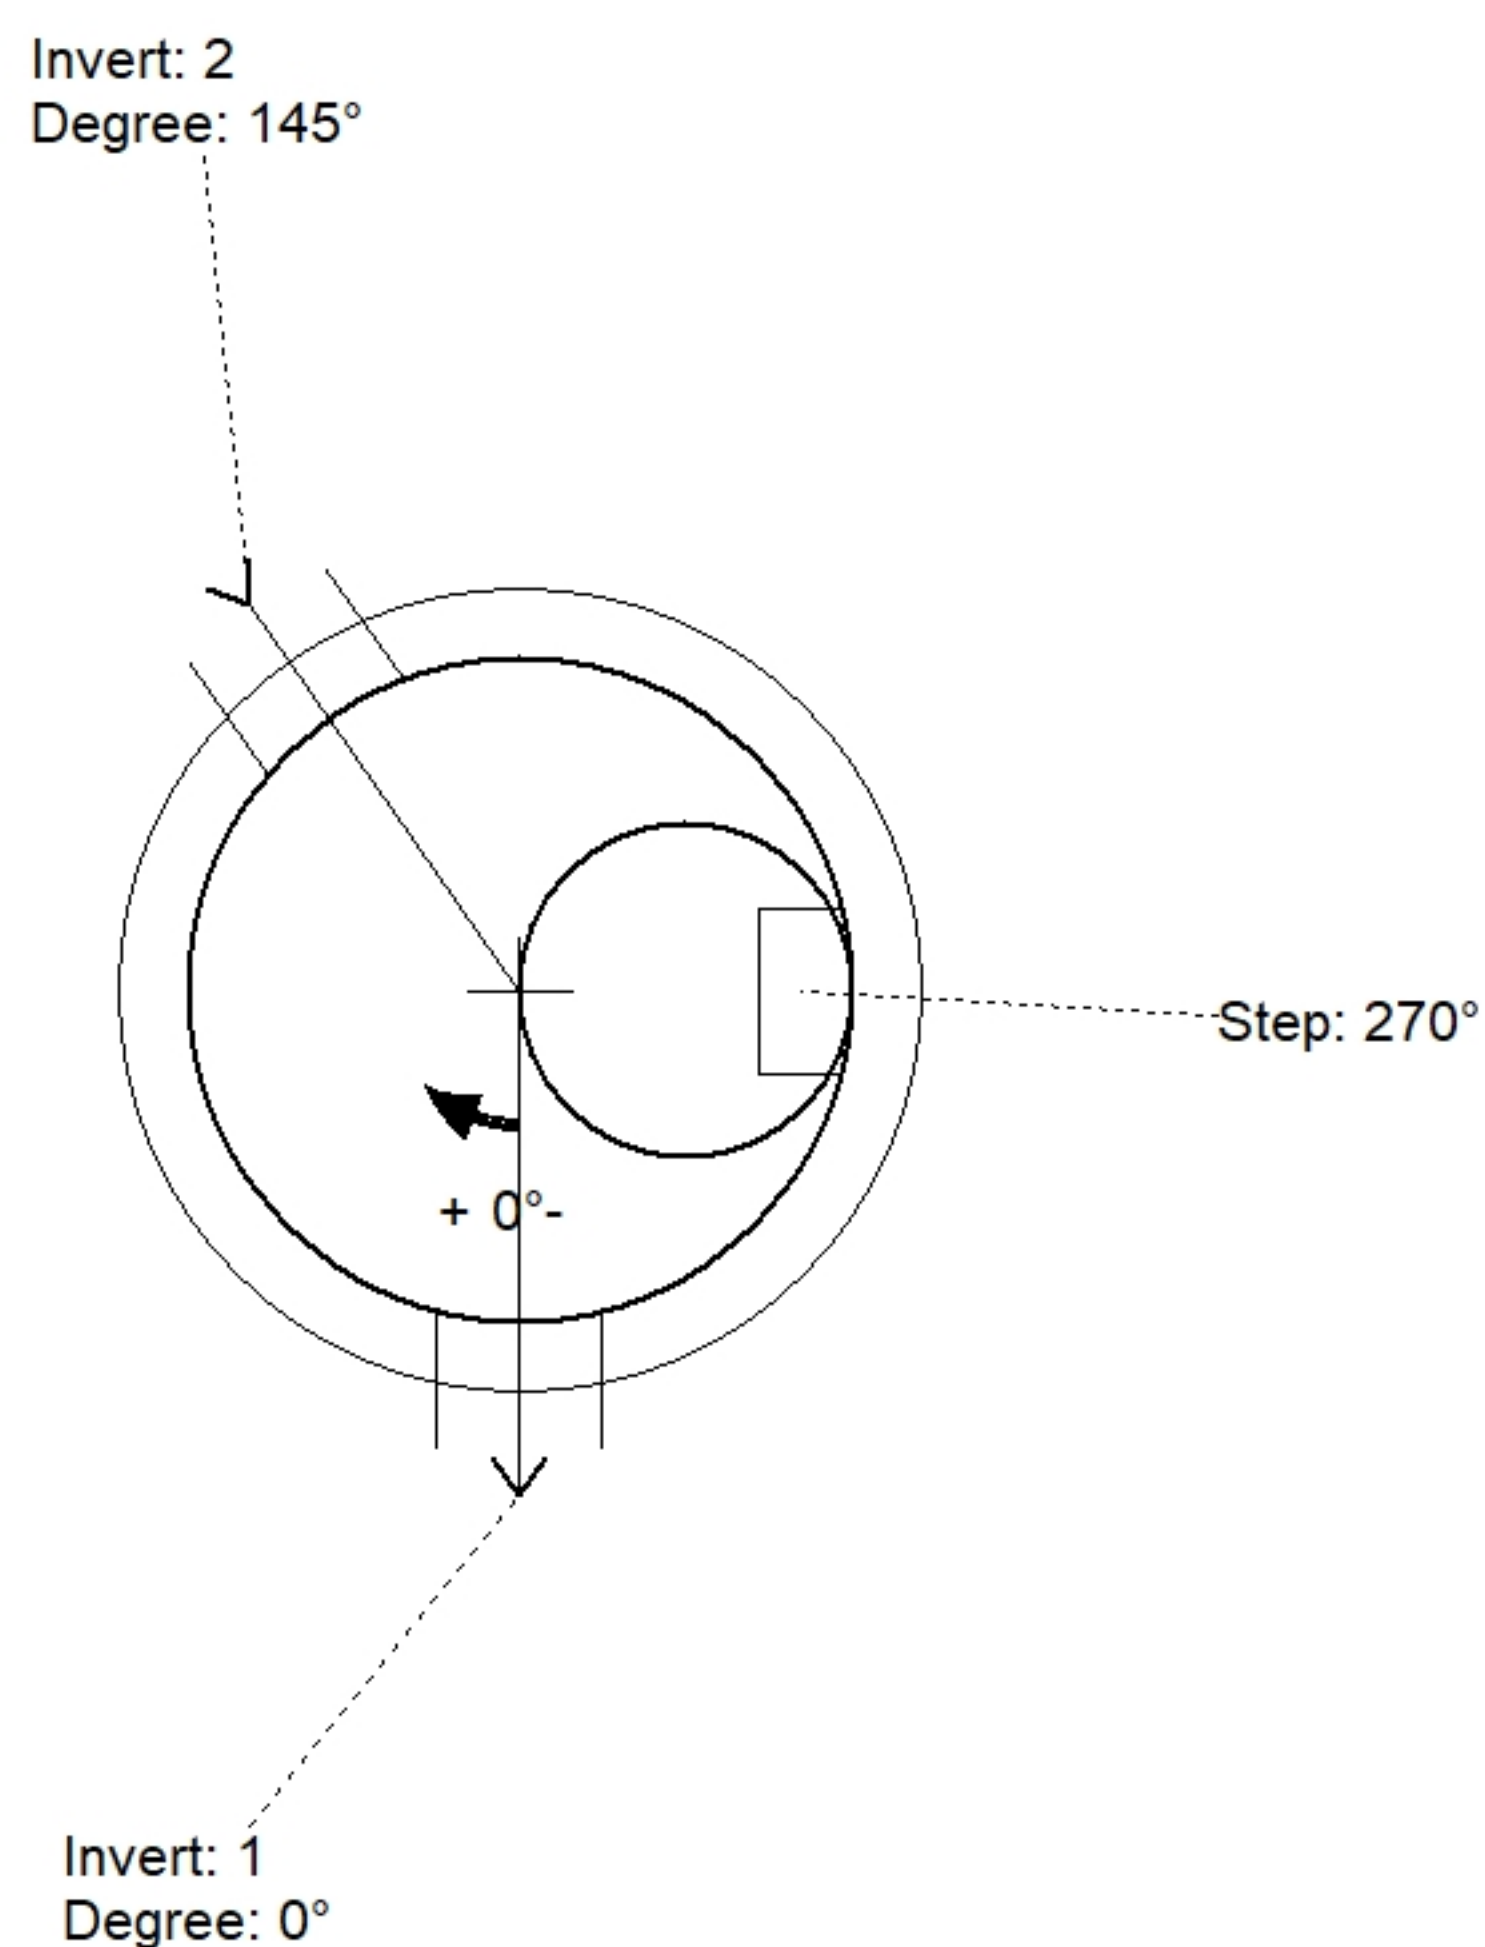

Position	Elev	Angle	Pipe	Pipe OD	Hole	Connector	Up ()	Ref
Rim	393.3'							
Reducer								
Invert 1	387.15'	0°	8" PVC SDR35	8.5"	12"	PSX 12-08 NYLO	0"	P1
Invert 2	387.25'	145°	8" PVC SDR35	8.5"	12"	PSX 12-08 NYLO	1.2"	P1
Invert 3								
Invert 4								
Invert 5								
Invert 6								
Invert 7								
Invert 8								

Default - Interior Dimensions

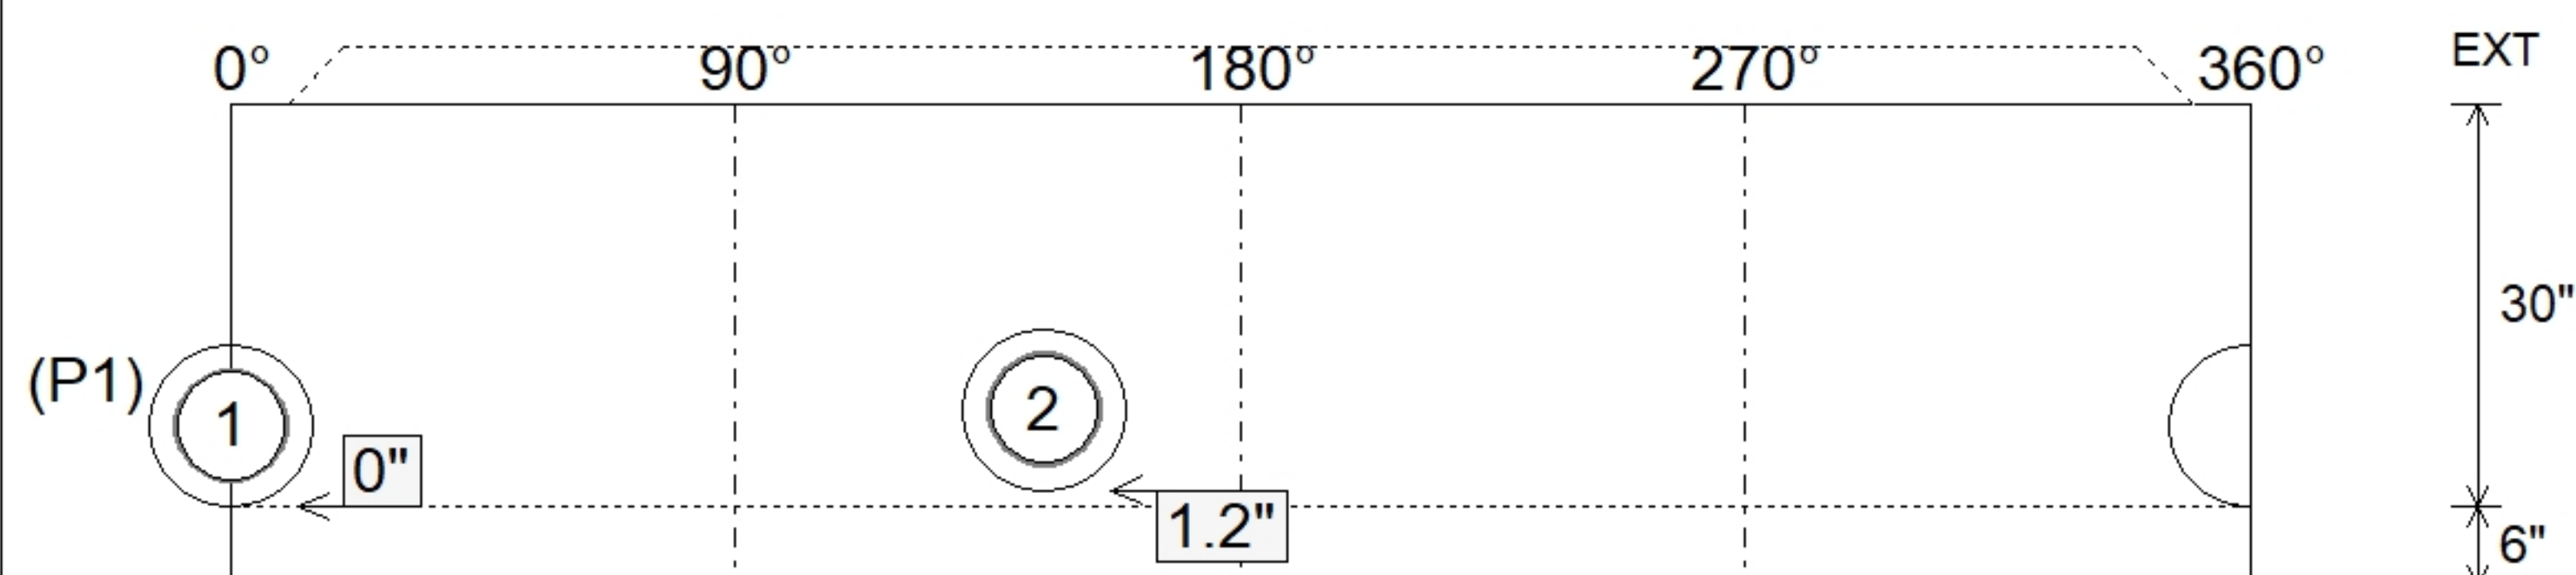

SUBMITTAL
APPROVED BY: