

Contractor: Hayes Pipe Supply

Plant: 100




Slack: 0.804"

- FLOOR (As .31) #5 BARS AT 12" C.C.E.W.

P2) 28" x 64" - CASTING HEIGHT - 7.50"
P1) 28" x 64" - BOX BASE 6inW, 6inF - 36"
1) 28" x 64" - Conseal CS-102 1.00"
2) Hole - 40 x 28
2) LINTEL BAR SLOT - 7"x1"



0 lb
4224 lb
0 lb
0 lb
0 lb

Structure Total: 4224 lb

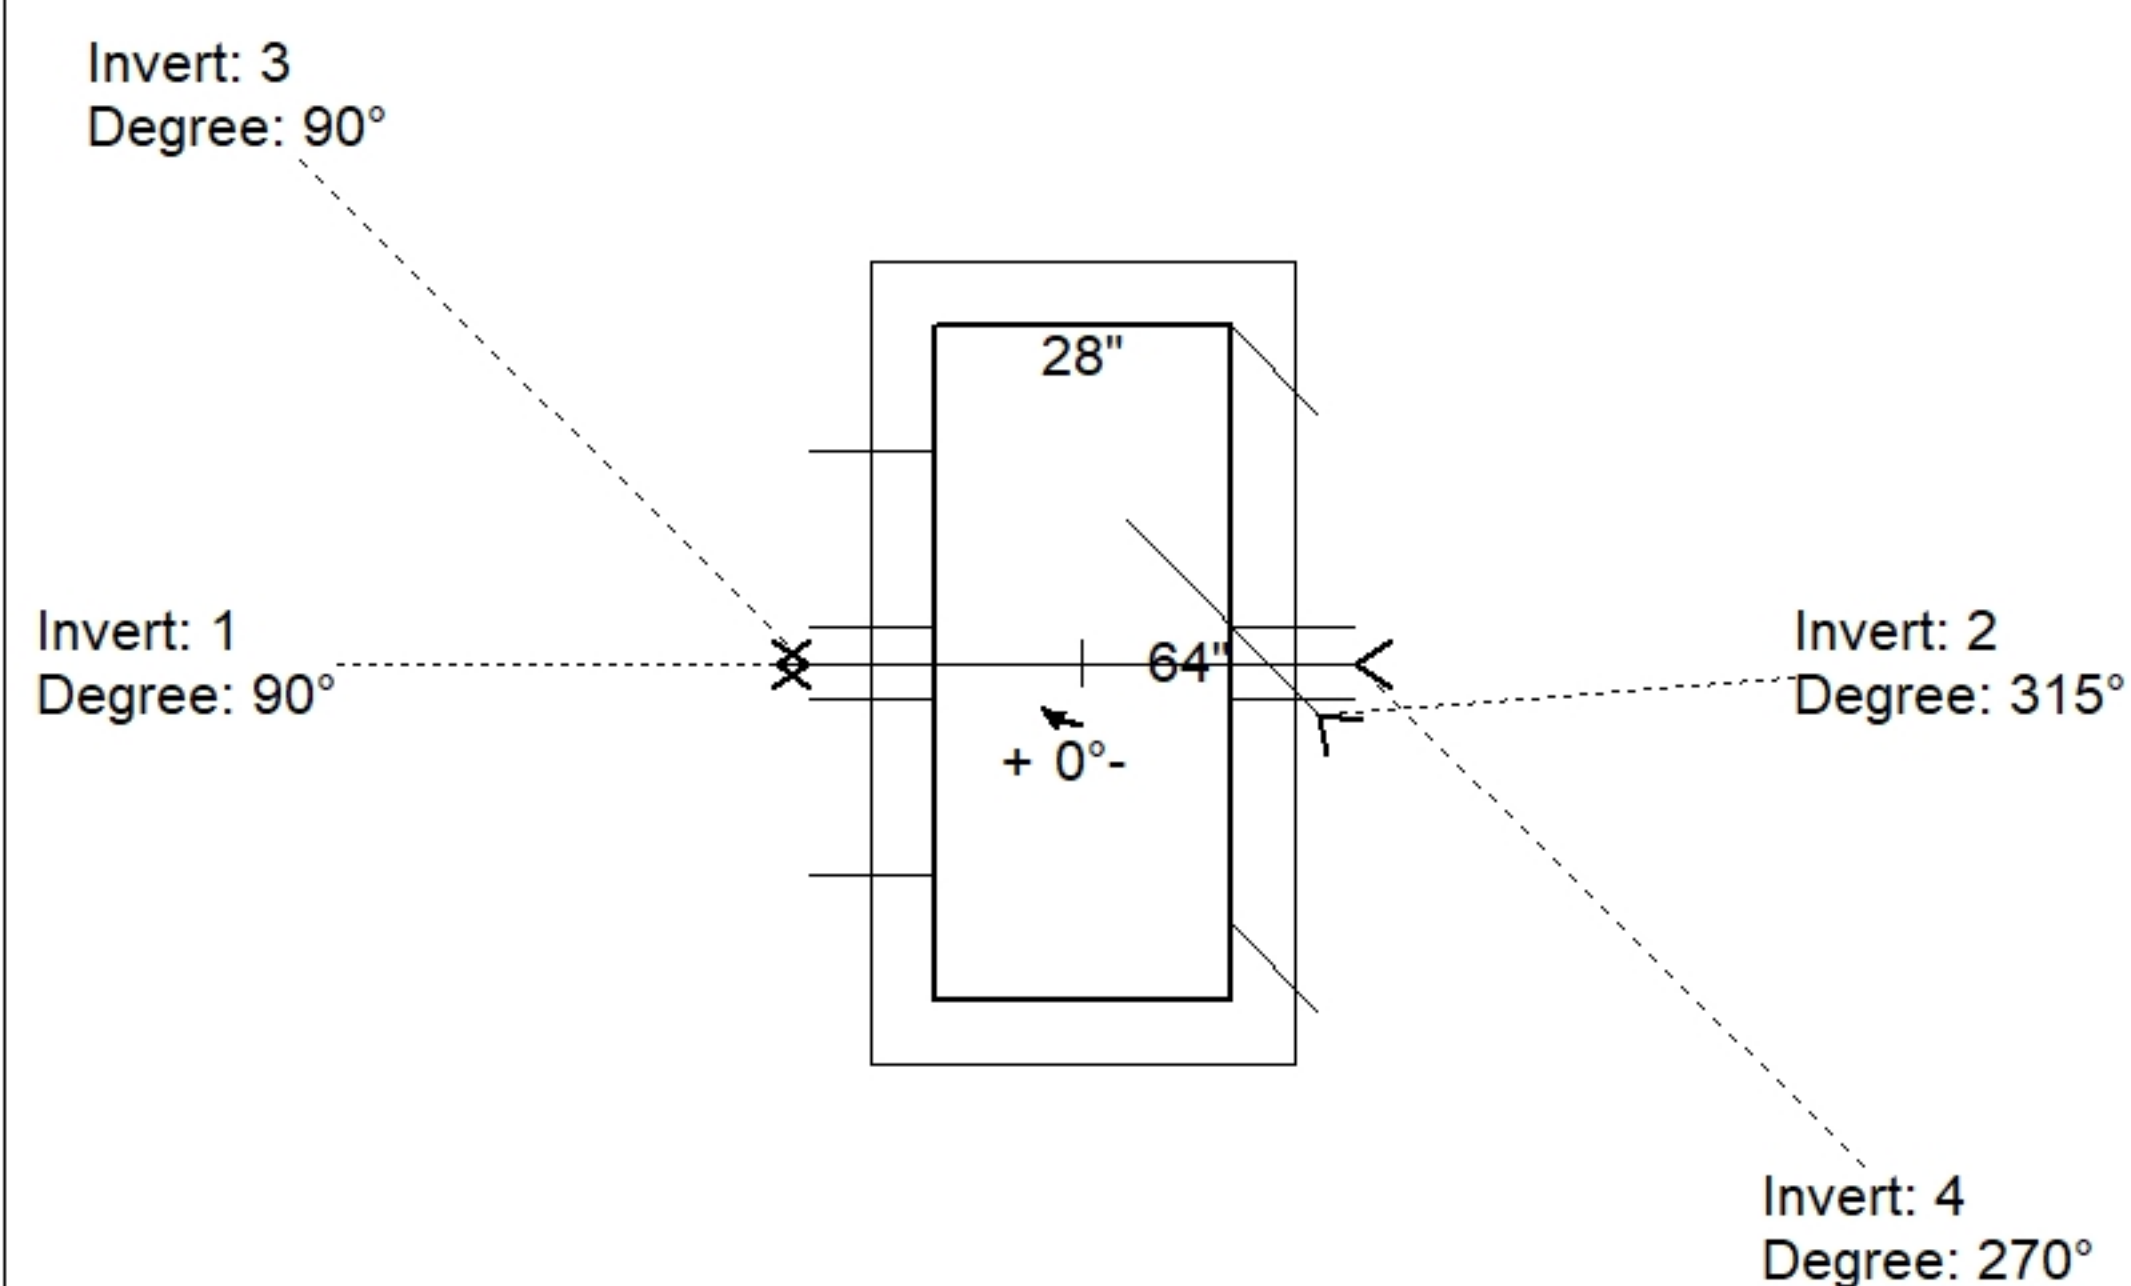

Position	Elev	Angle	Pipe	Pipe OD	Hole	Connector	Up (⌋)	Ref
Rim	421.44'							
Reducer								
Invert 1	418.05'	90°	30" x 19" ELL RCP	37.25" x 26.25"	40" x 28"	Hole 40 x 28	-0.001"	P1
Invert 2	418.05'	315°	30" x 19" ELL RCP	37.25" x 26.25"	40" x 28"	Hole 40 x 28	-0.001"	P1
Invert 3	420.66'	90°	7" x 1" LINTEL BAR SLOT	7" x 1"	7" x 1"	LINTEL BAR SLOT 7"x1"	34.944"	P1
Invert 4	420.66'	270°	7" x 1" LINTEL BAR SLOT	7" x 1"	7" x 1"	LINTEL BAR SLOT 7"x1"	34.944"	P1
Invert 5								
Invert 6								
Invert 7								
Invert 8								

Default - Interior Dimensions

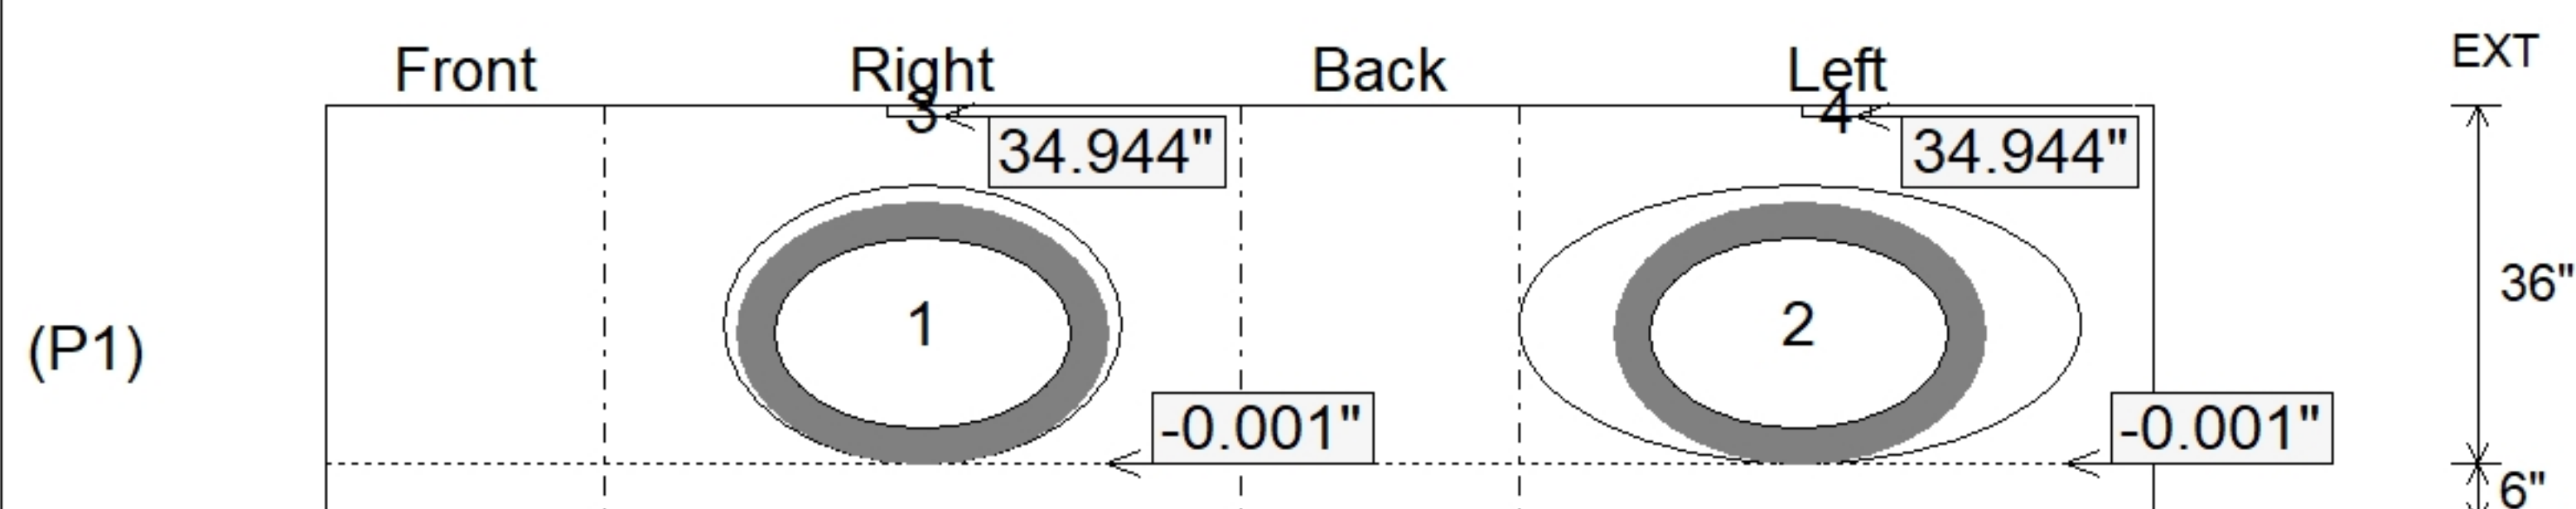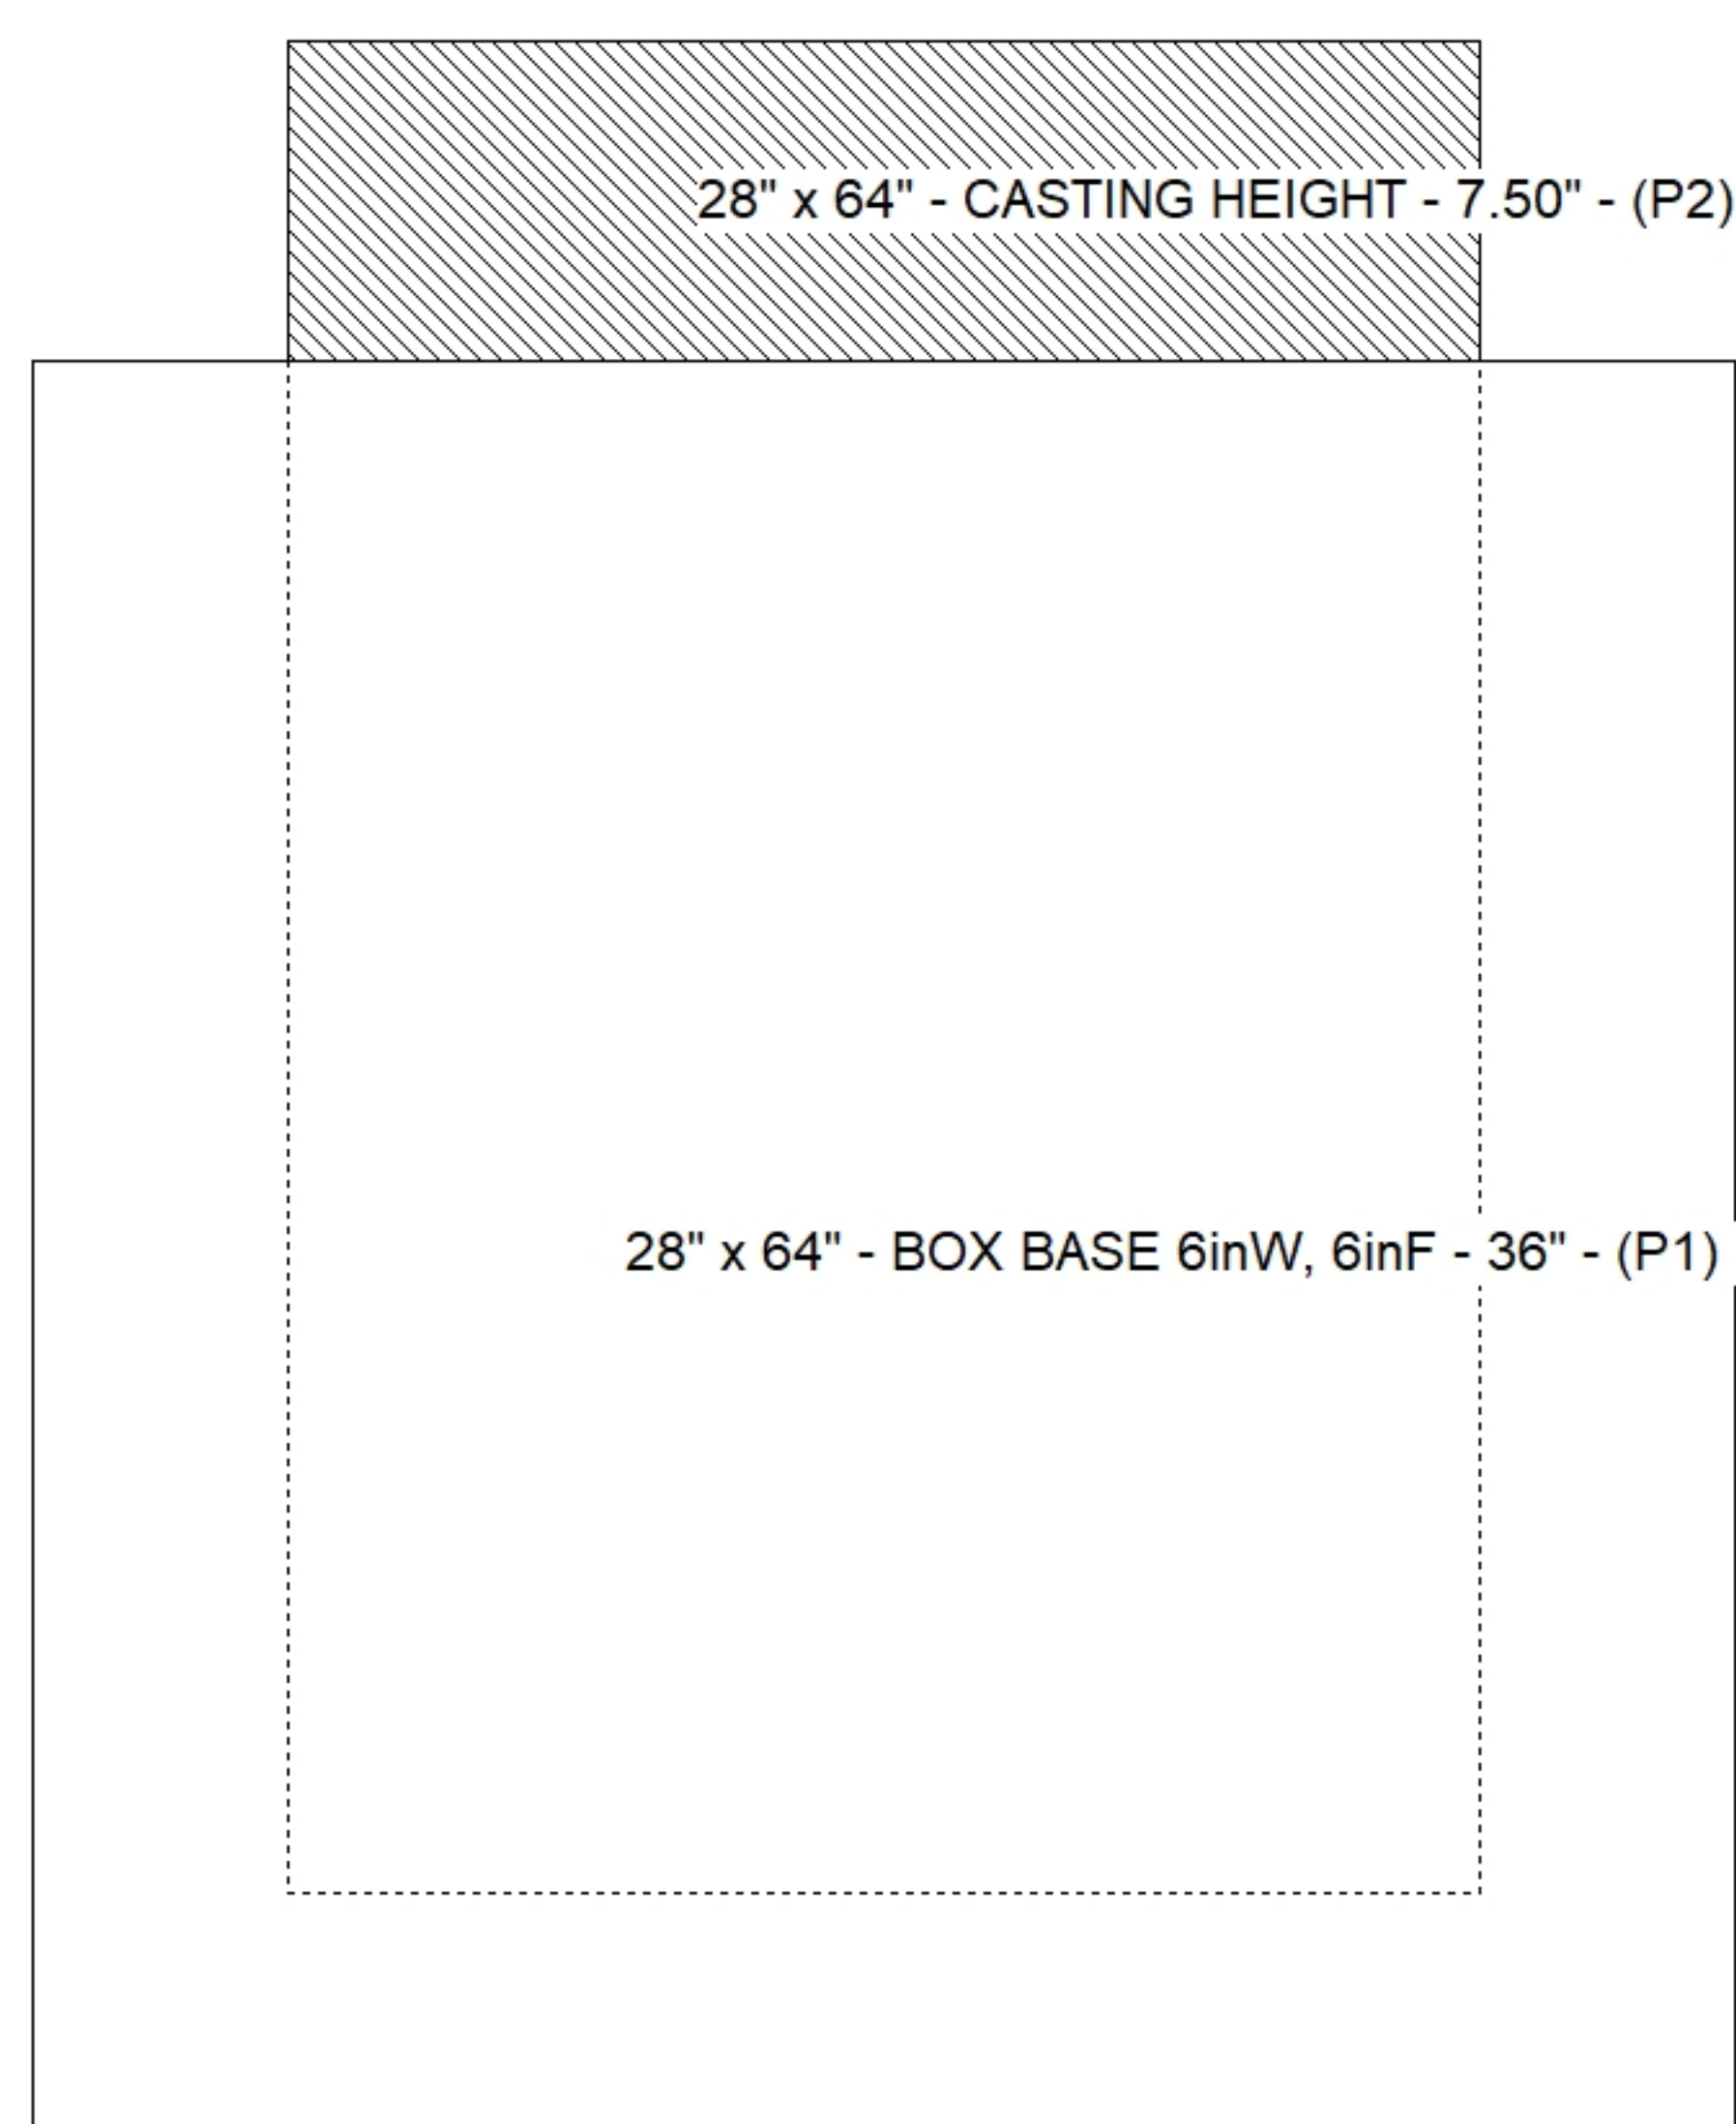

SUBMITTAL
APPROVED BY: