

Contractor: Hayes Pipe Supply


TECH: Jared - F

Plant: 100





Slack: 0.285"

Structure Total: 6814 lb

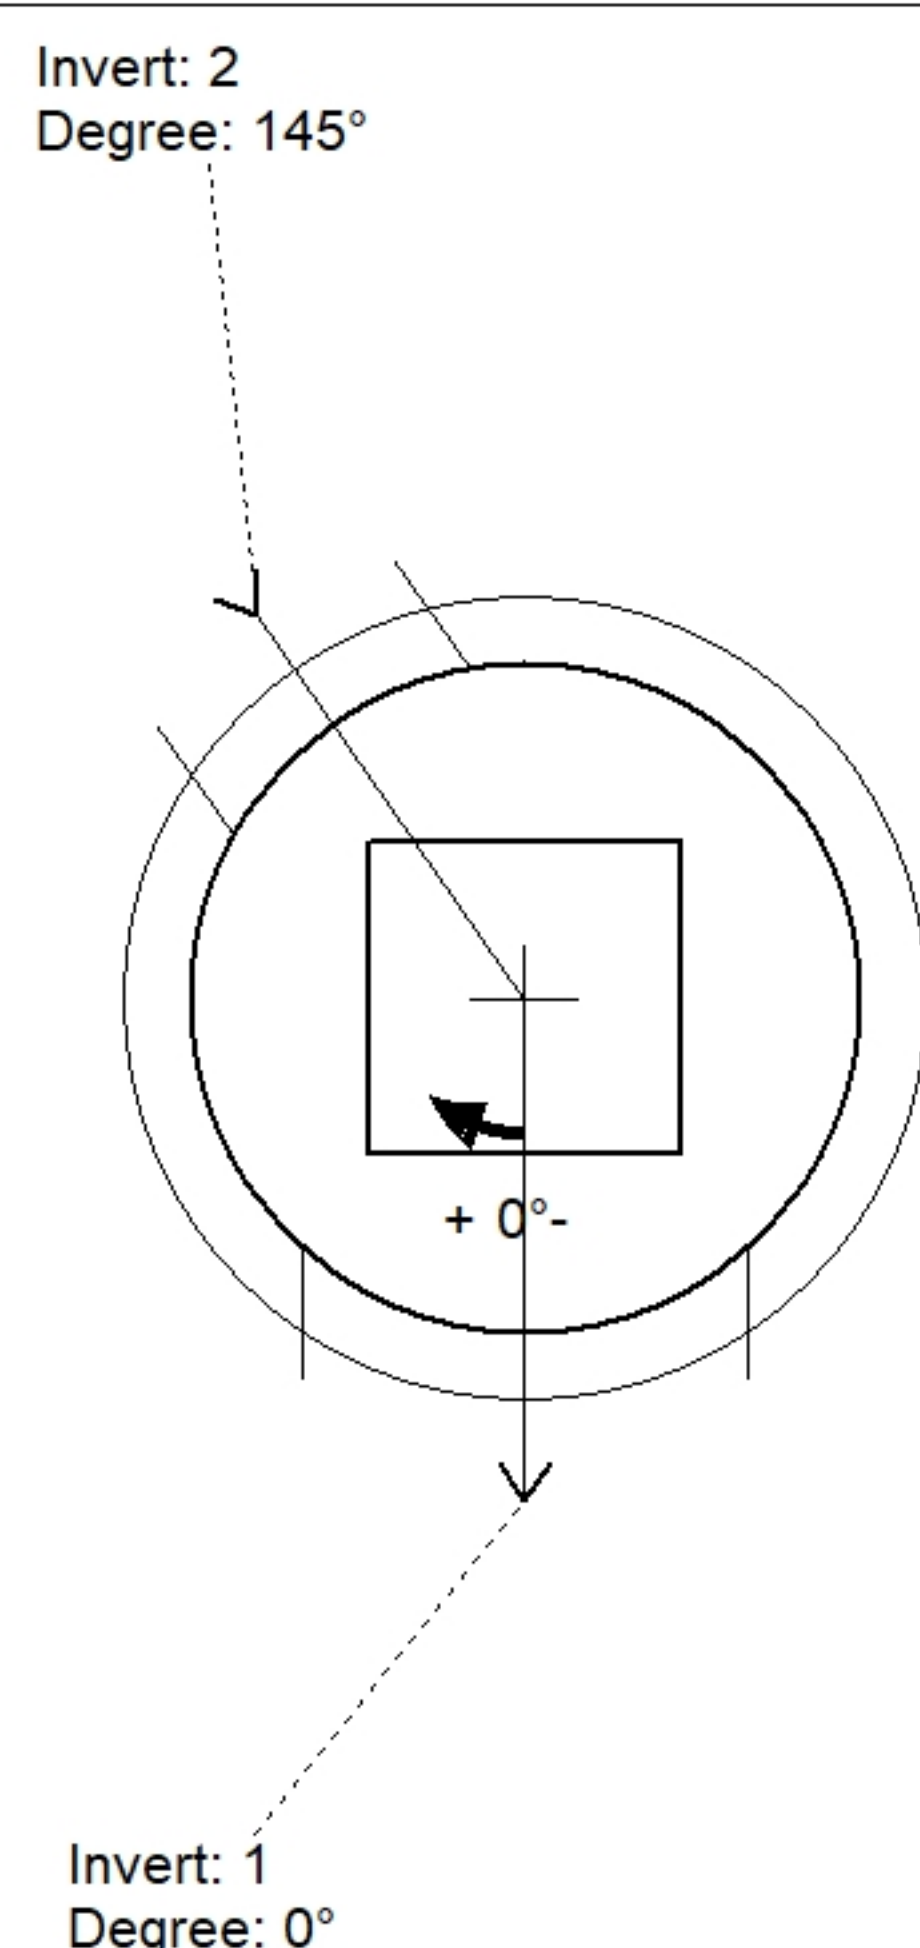

Position	Elev	Angle	Pipe	Pipe OD	Hole	Connector	Up (')	Ref
Rim	422.26'							
Reducer								
Invert 1	418.58'	0°	30" x 19" ELL RCP	37.25" x 26.25"	40" x 28"	Hole 40 x 28	0"	P1
Invert 2	418.58'	145°	18" RCP B WALL	23"	26"	Hole 26	1.125"	P1
Invert 3								
Invert 4								
Invert 5								
Invert 6								
Invert 7								
Invert 8								

Default - Interior Dimensions

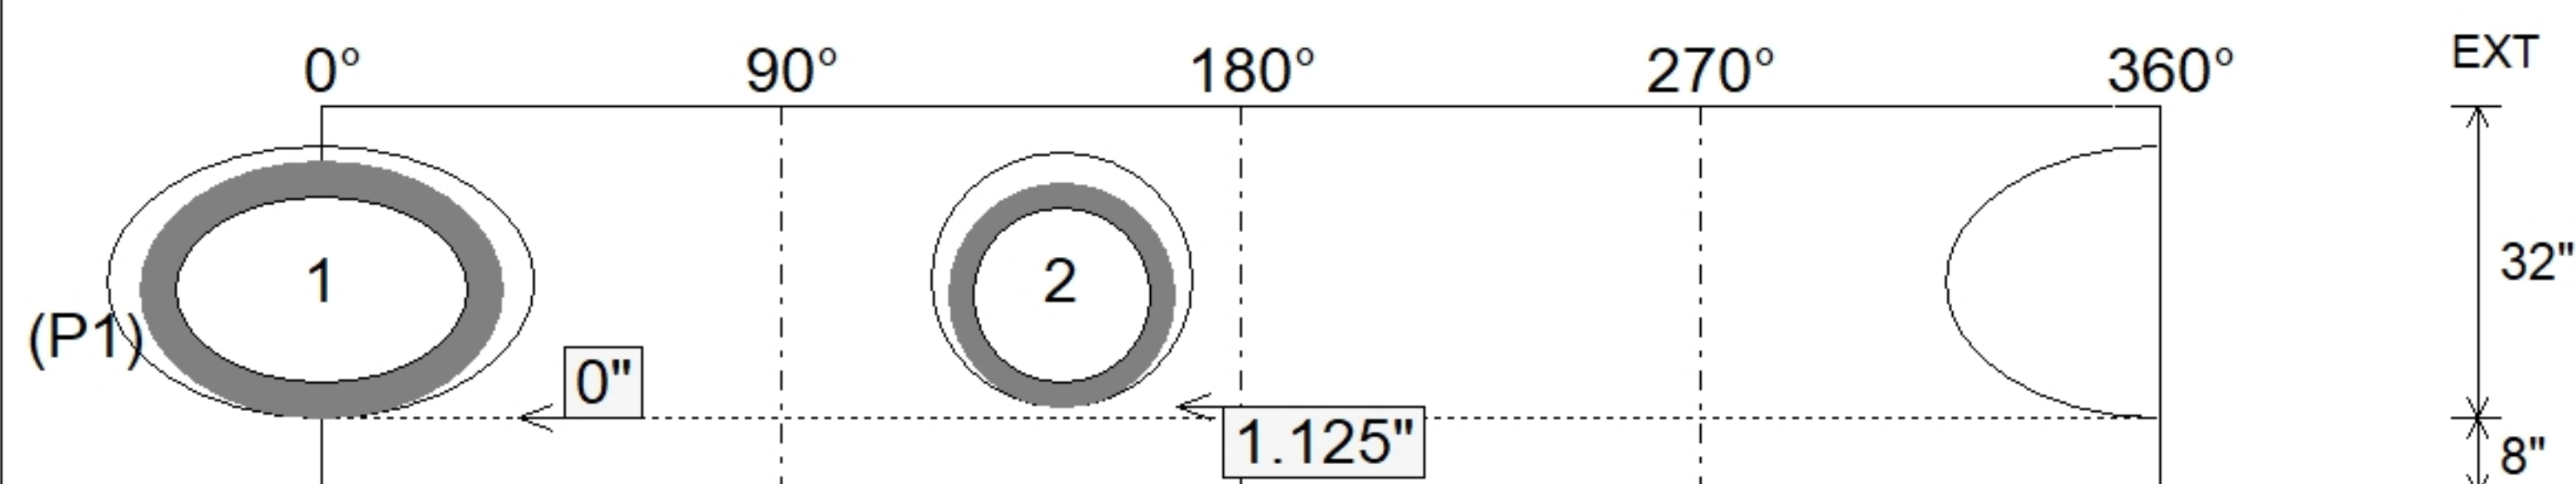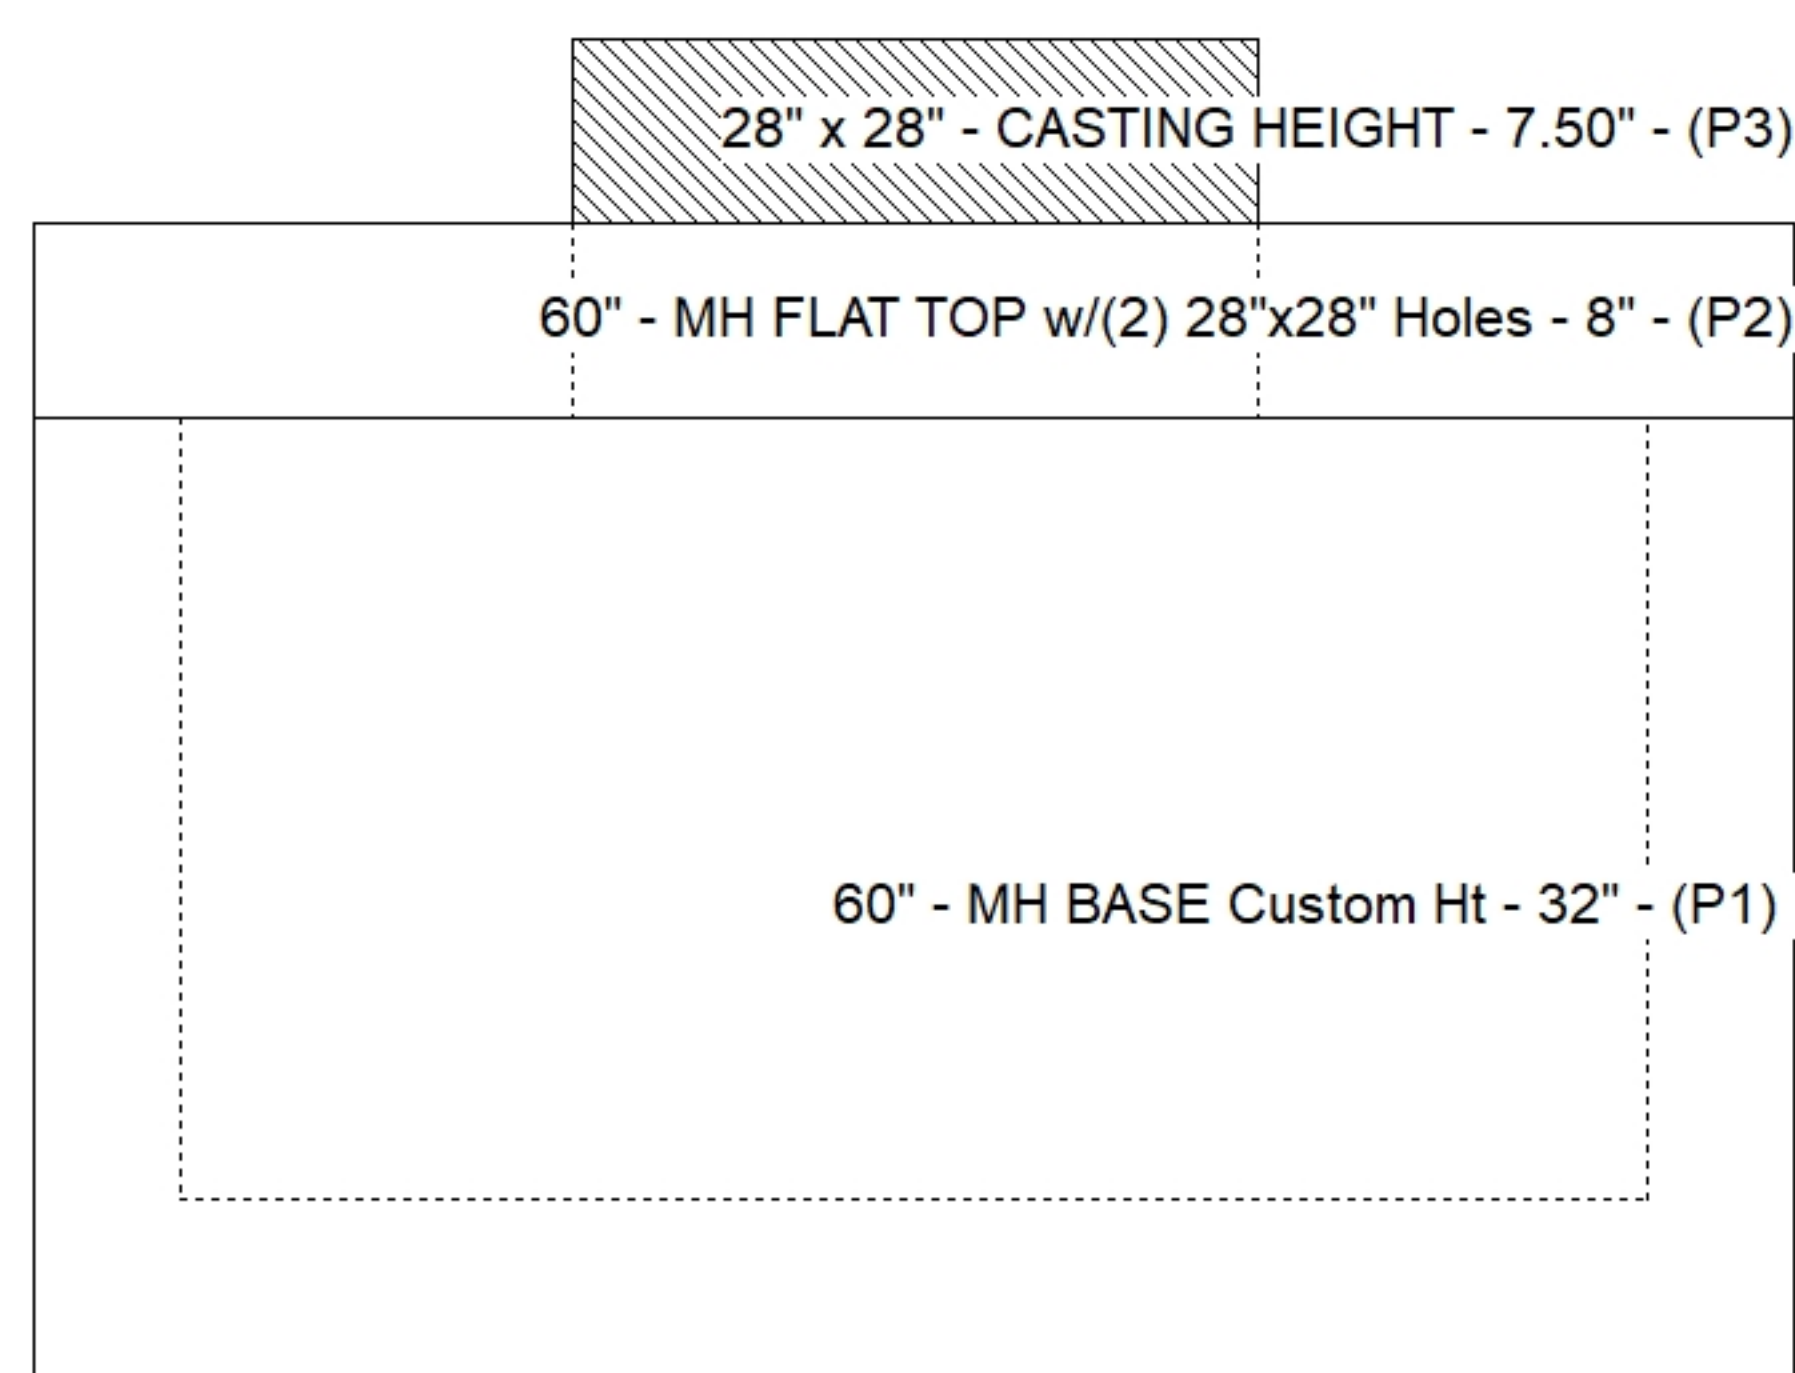

SUBMITTAL
APPROVED BY: