

Contractor: Hayes Pipe Supply


TECH: Jared - F

Plant: 100




Slack: 1.97"


Structure Total: 4735 lb

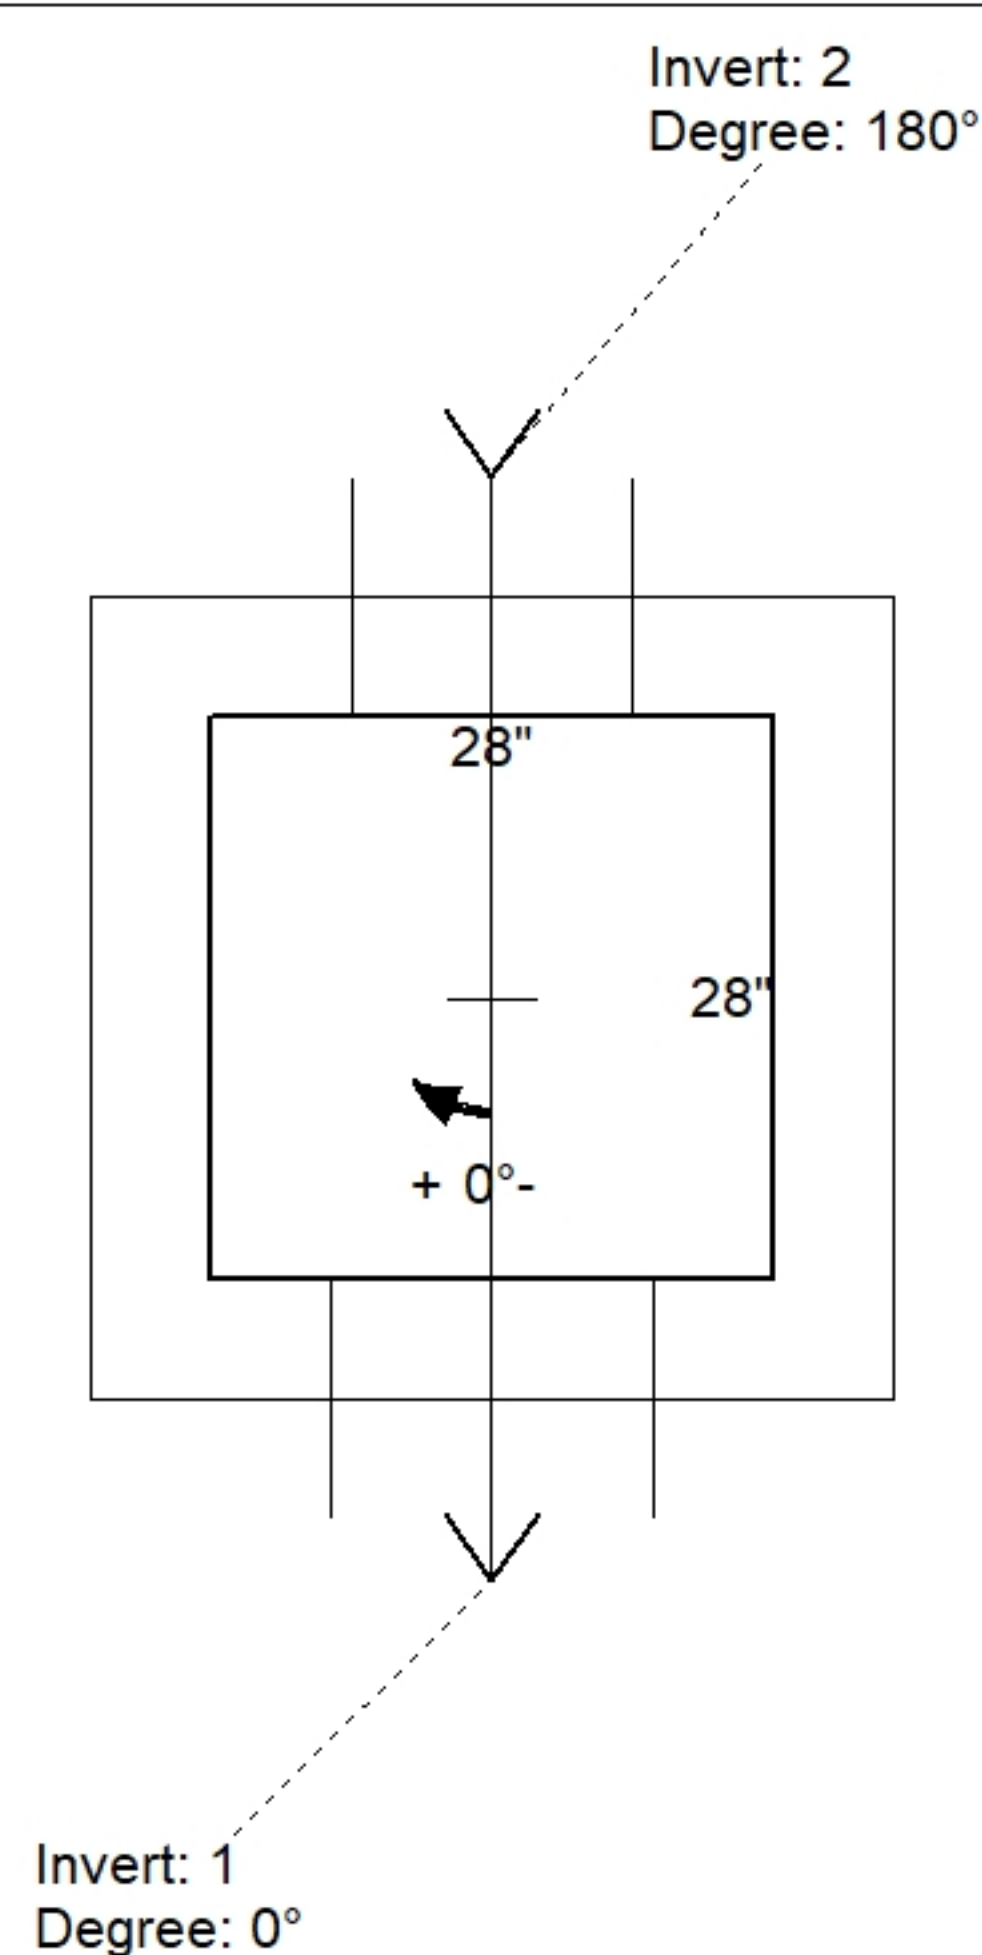

Position	Elev	Angle	Pipe	Pipe OD	Hole	Connector	Up ()	Ref
Rim	427.47'							
Reducer								
Invert 1	421.91'	0°	12" HDPE	14.5"	16"	Hole 16	0"	P1
Invert 2	422'	180°	10" HDPE	11.4"	14"	Hole 14	1.63"	P1
Invert 3								
Invert 4								
Invert 5								
Invert 6								
Invert 7								
Invert 8								

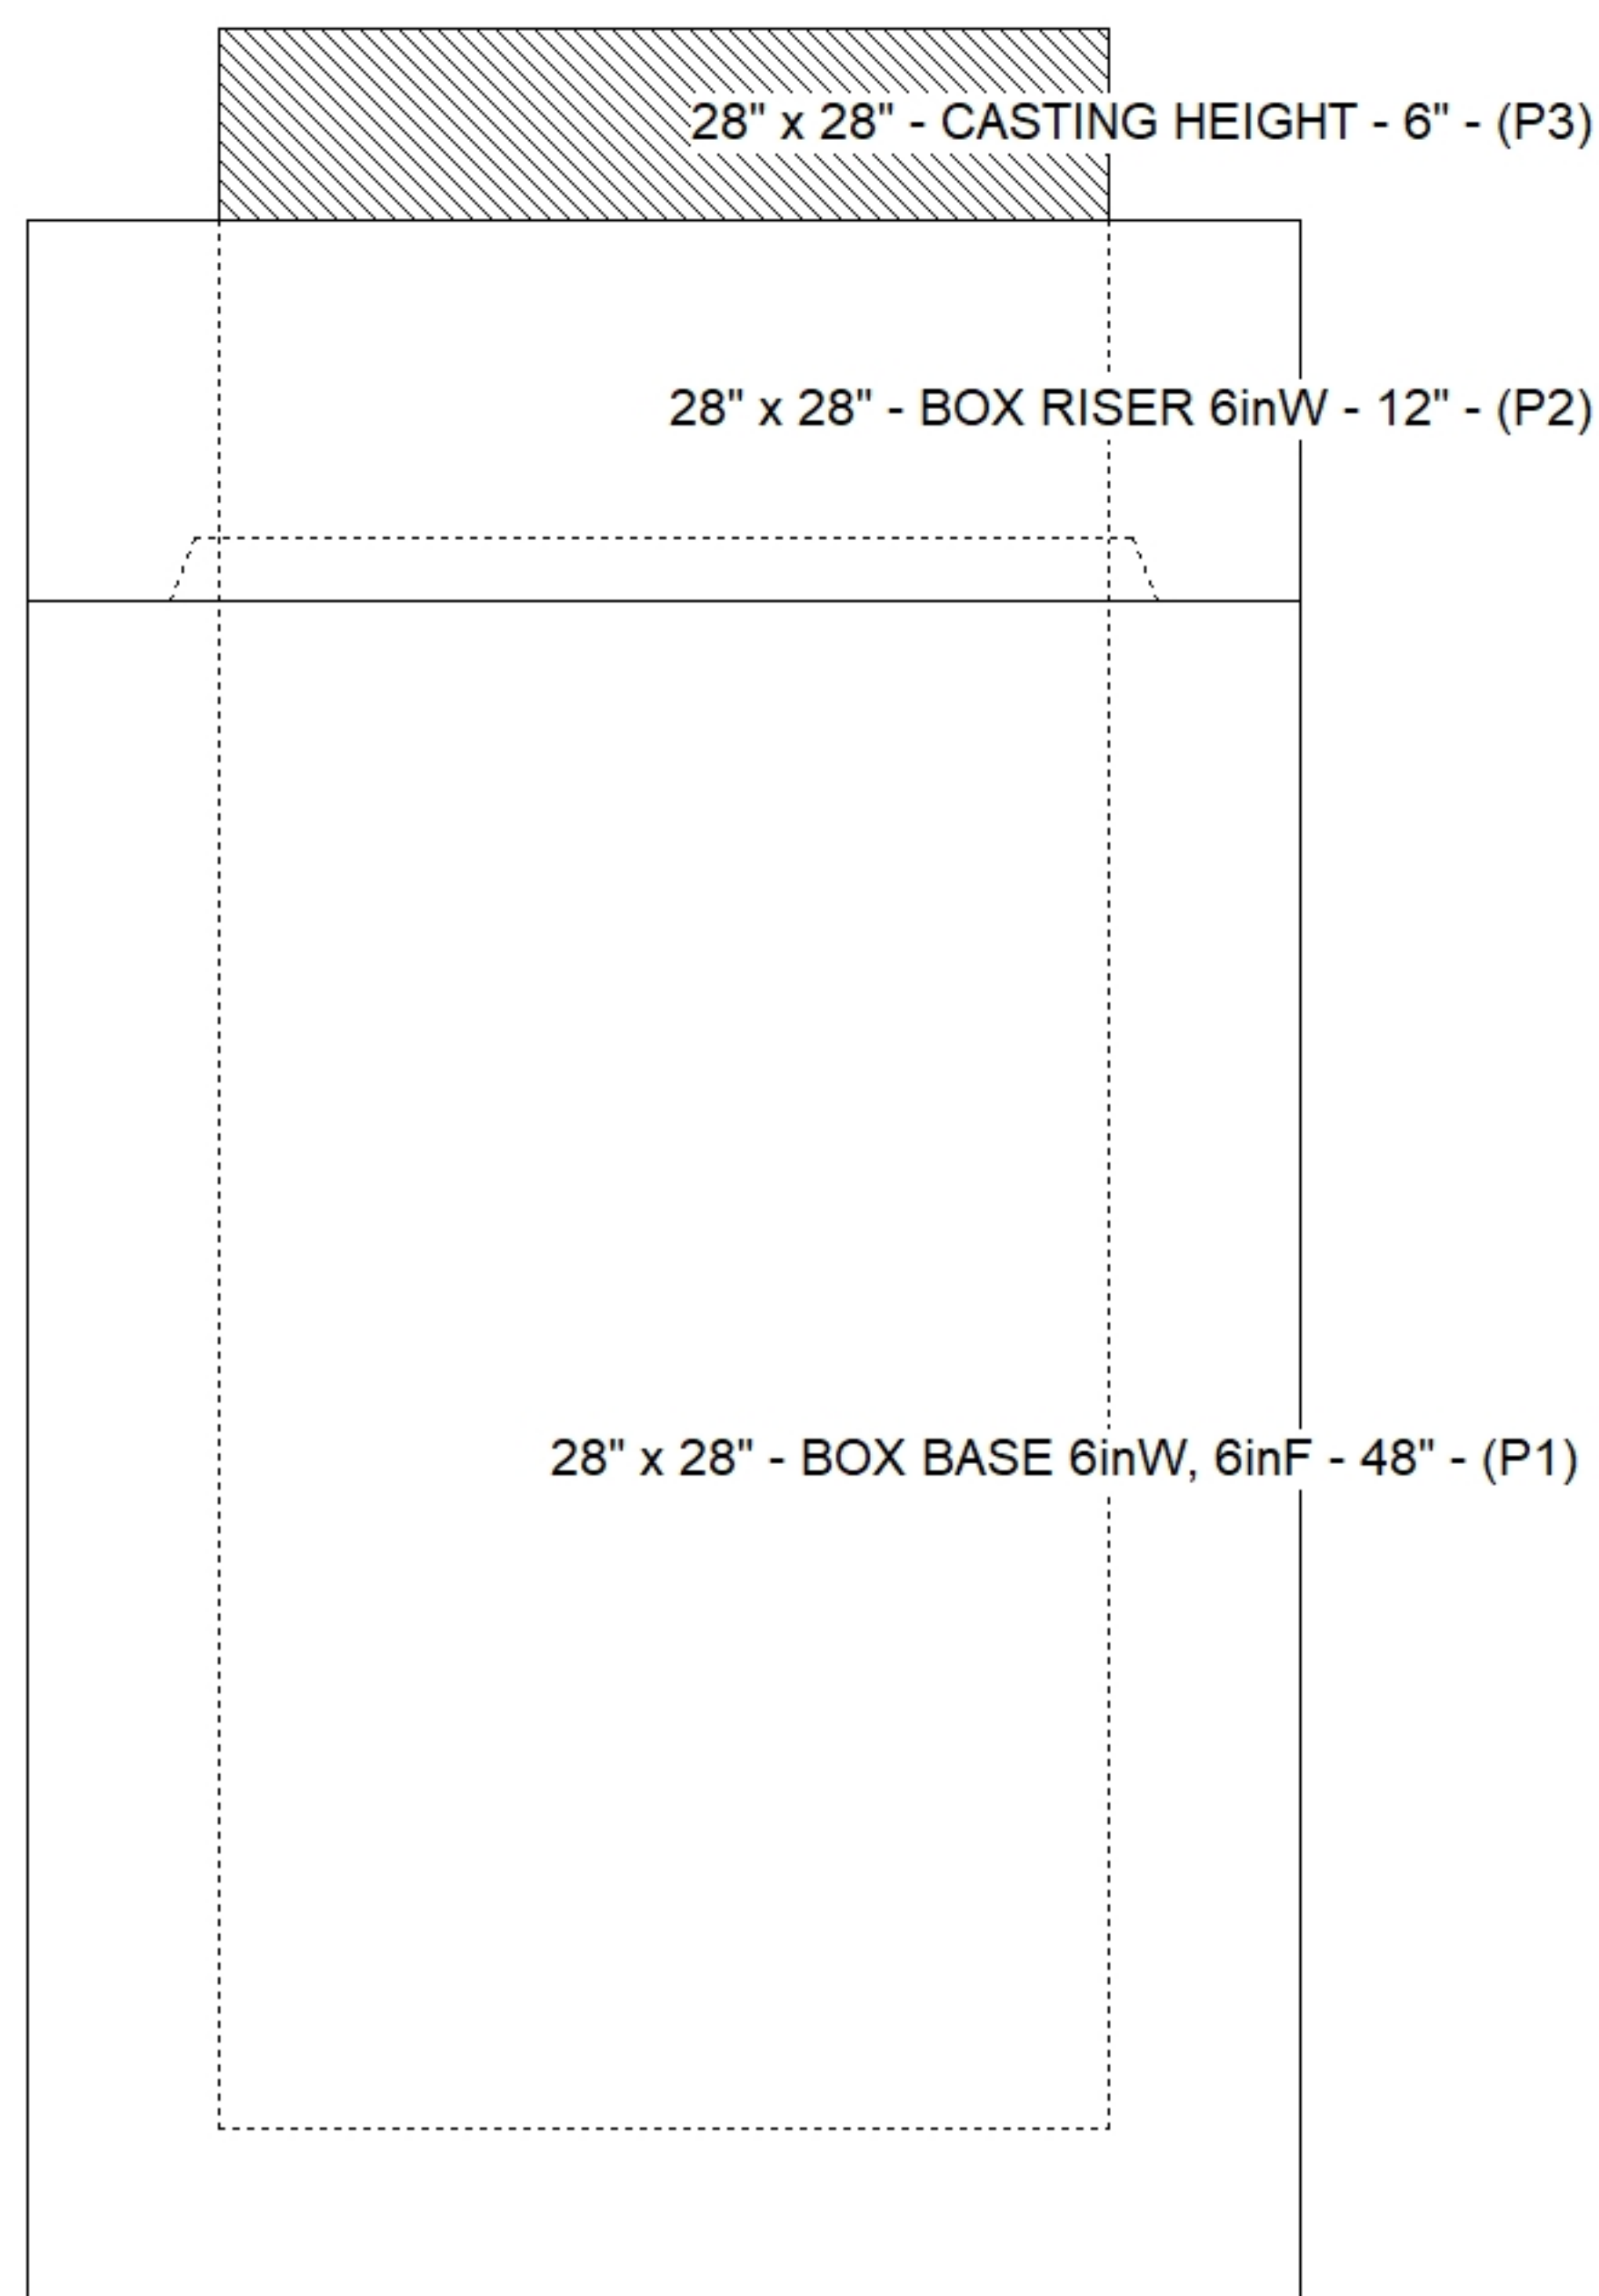

Default - Interior Dimensions

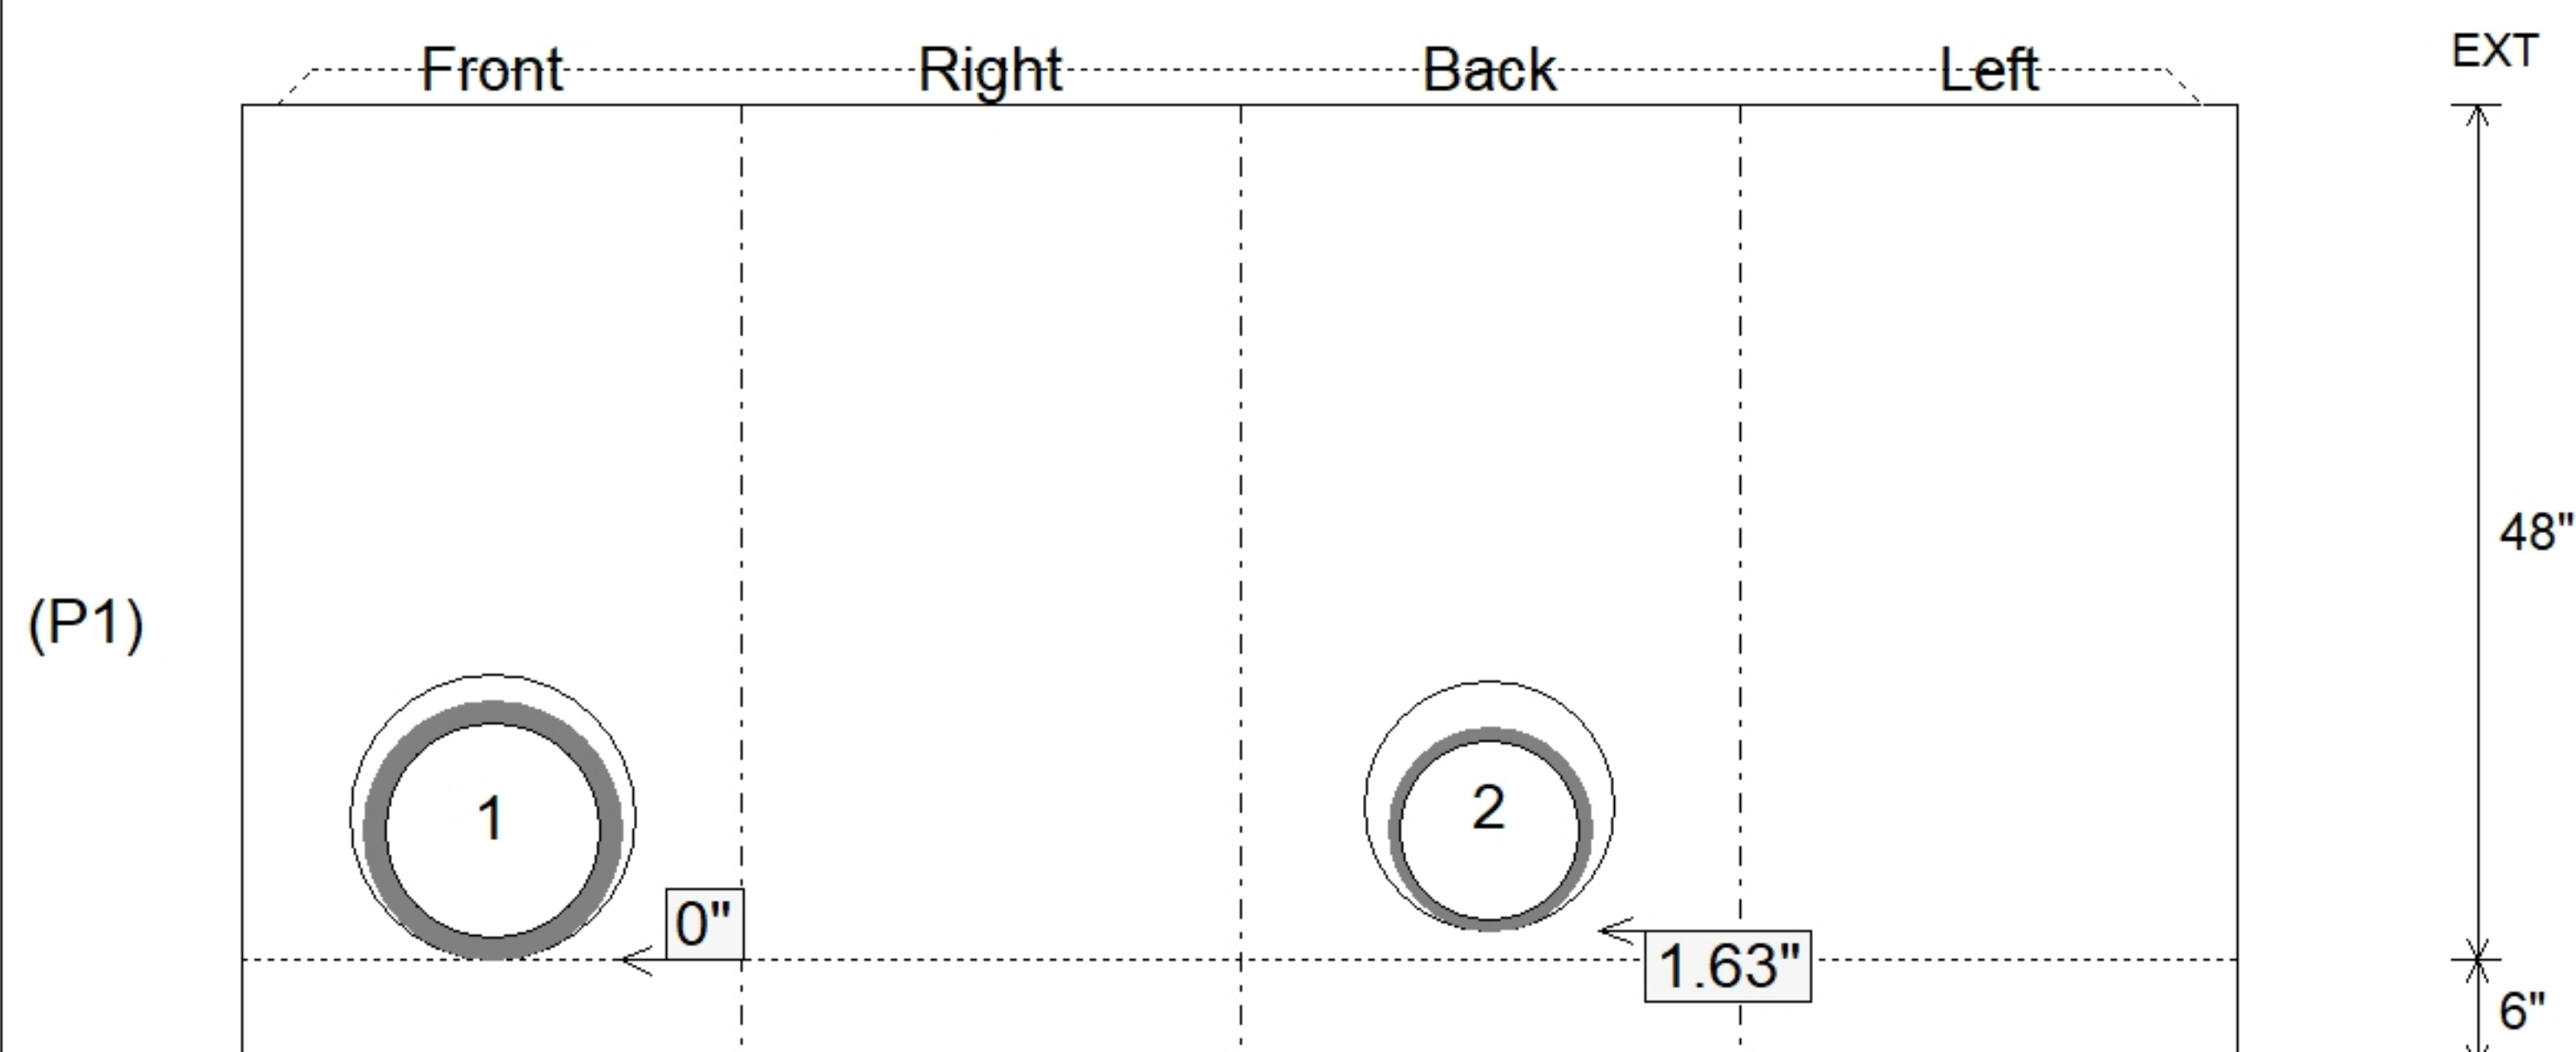

SUBMITTAL
APPROVED BY: