

**Contractor: Hayes Pipe Supply**

TECH: Jared - F

Plant: 100



Size: 28" x 28"

Rim to Invert: 5.28'

Floor Height: 6"

Slack: 0.11"


REINFORCING PER ASTM A615 (GRADE 60).  
- WALLS (As .31) #5 BARS AT 12" C.C.E.W.  
- FLOOR (As .31) #5 BARS AT 12" C.C.E.W.

STRUCTURE SUMMARY:


P3) 28" x 28" - CASTING HEIGHT - 6"  
P2) 28" x 28" - BOX RISER 6inW - 24"  
P1) 28" x 28" - BOX BASE 6inW, 6inF, Variable Ht - 34"  
2) 28" x 28" - Conseal CS-102 1.00"  
2) Hole - 14

0 lb  
1643 lb  
2979 lb  
0 lb  
0 lb


Structure Total: 4622 lb

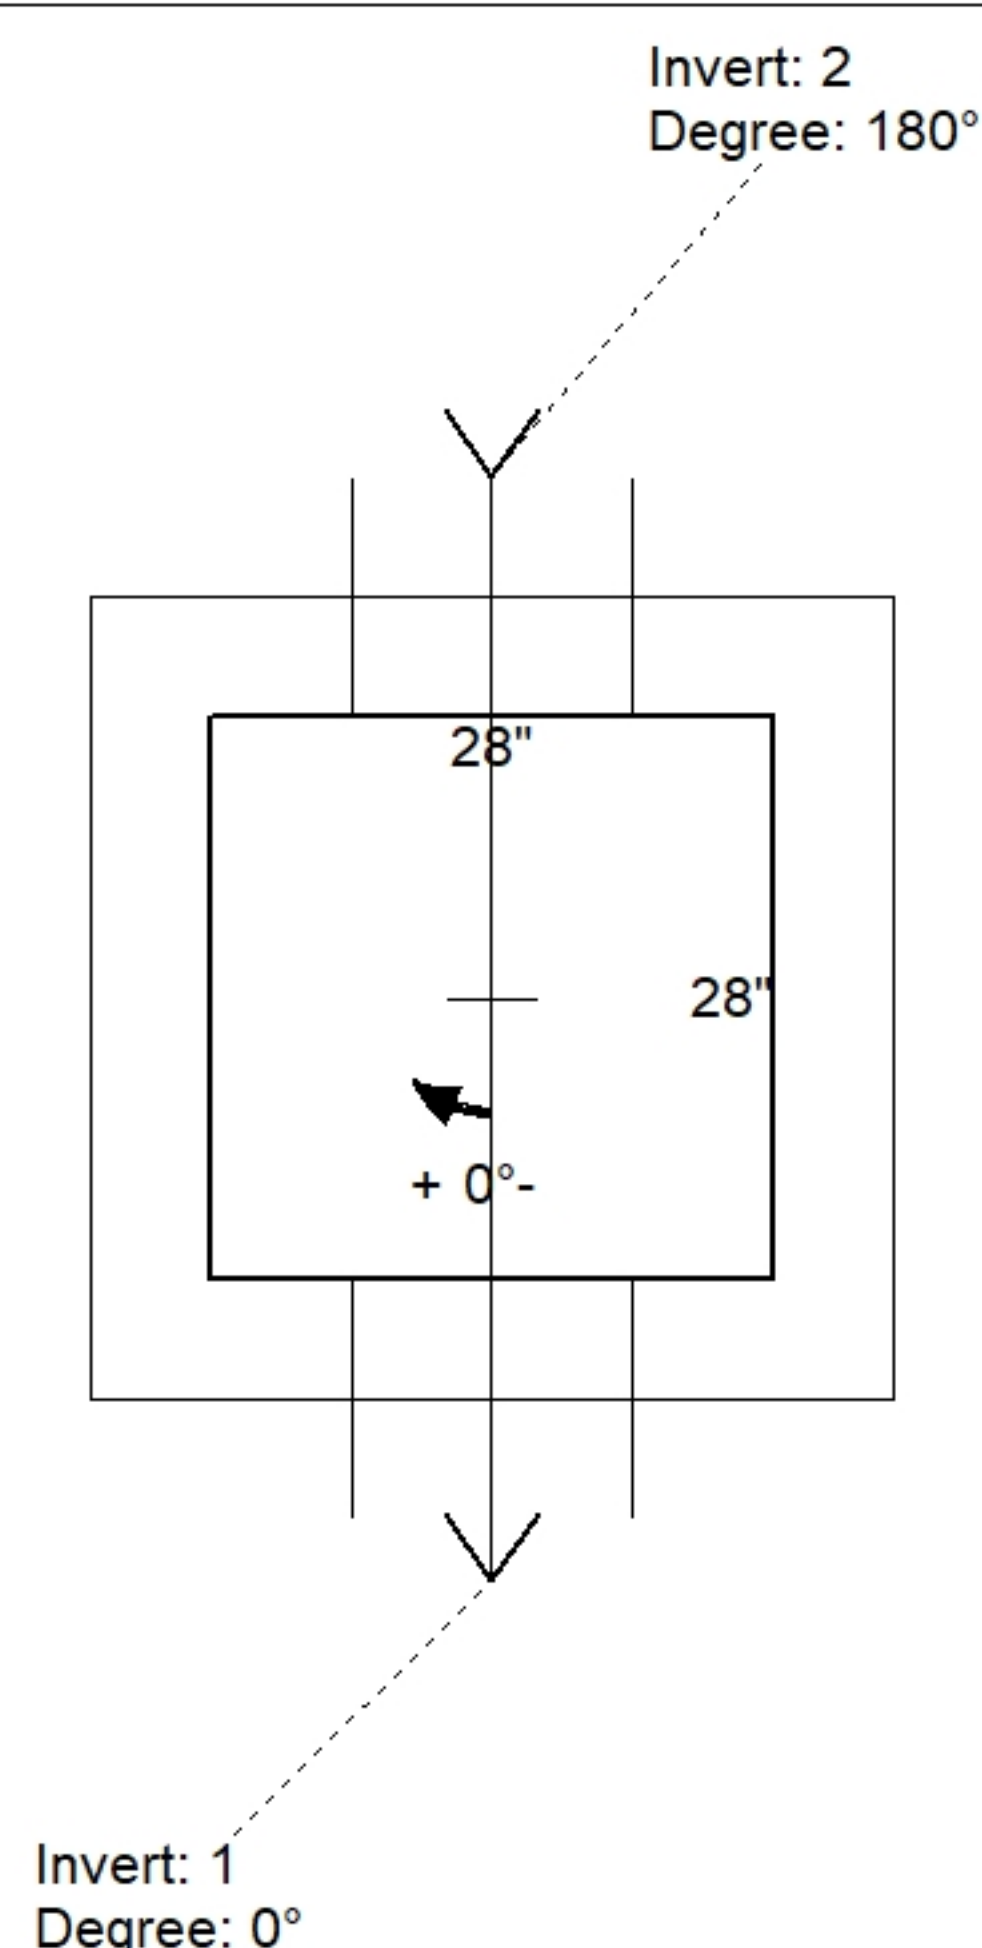

| Position | Elev    | Angle | Pipe     | Pipe OD | Hole | Connector | Up (') | Ref |
|----------|---------|-------|----------|---------|------|-----------|--------|-----|
| Rim      | 427.64' |       |          |         |      |           |        |     |
| Reducer  |         |       |          |         |      |           |        |     |
| Invert 1 | 422.36' | 0°    | 10" HDPE | 11.4"   | 14"  | Hole 14   | 0.05"  | P1  |
| Invert 2 | 422.46' | 180°  | 10" HDPE | 11.4"   | 14"  | Hole 14   | 1.25"  | P1  |
| Invert 3 |         |       |          |         |      |           |        |     |
| Invert 4 |         |       |          |         |      |           |        |     |
| Invert 5 |         |       |          |         |      |           |        |     |
| Invert 6 |         |       |          |         |      |           |        |     |
| Invert 7 |         |       |          |         |      |           |        |     |
| Invert 8 |         |       |          |         |      |           |        |     |

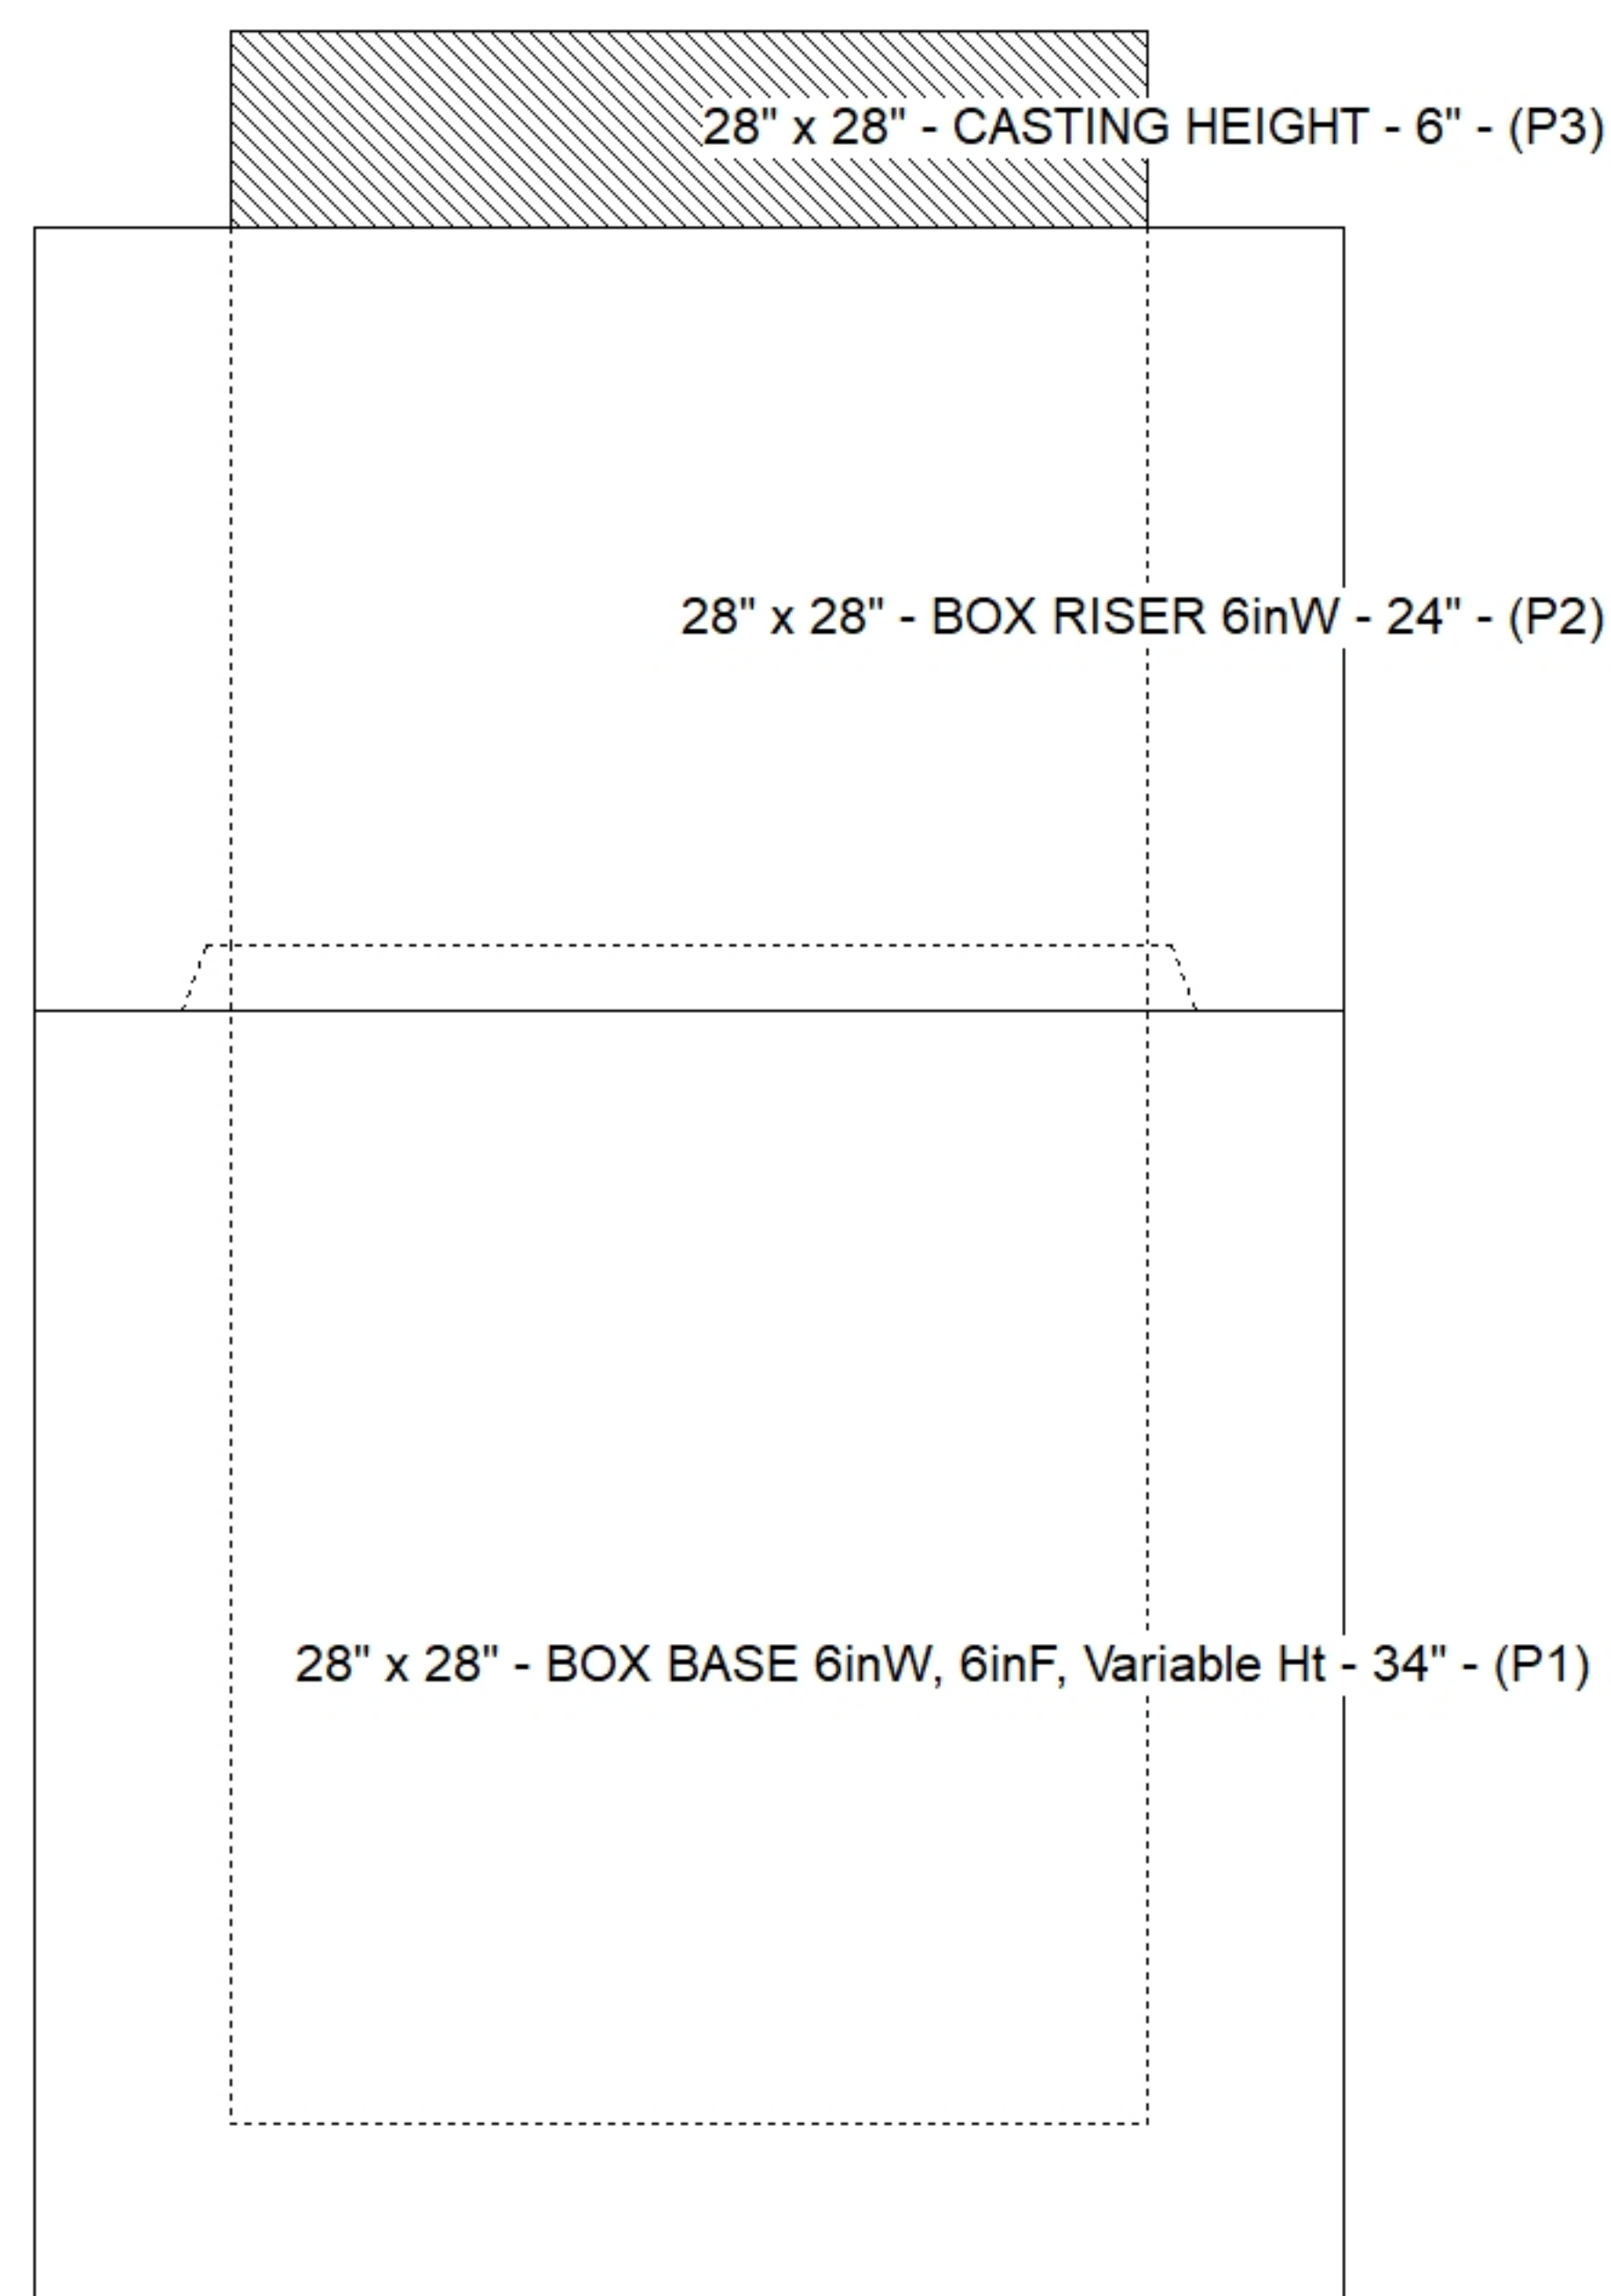

### Default - Interior Dimensions

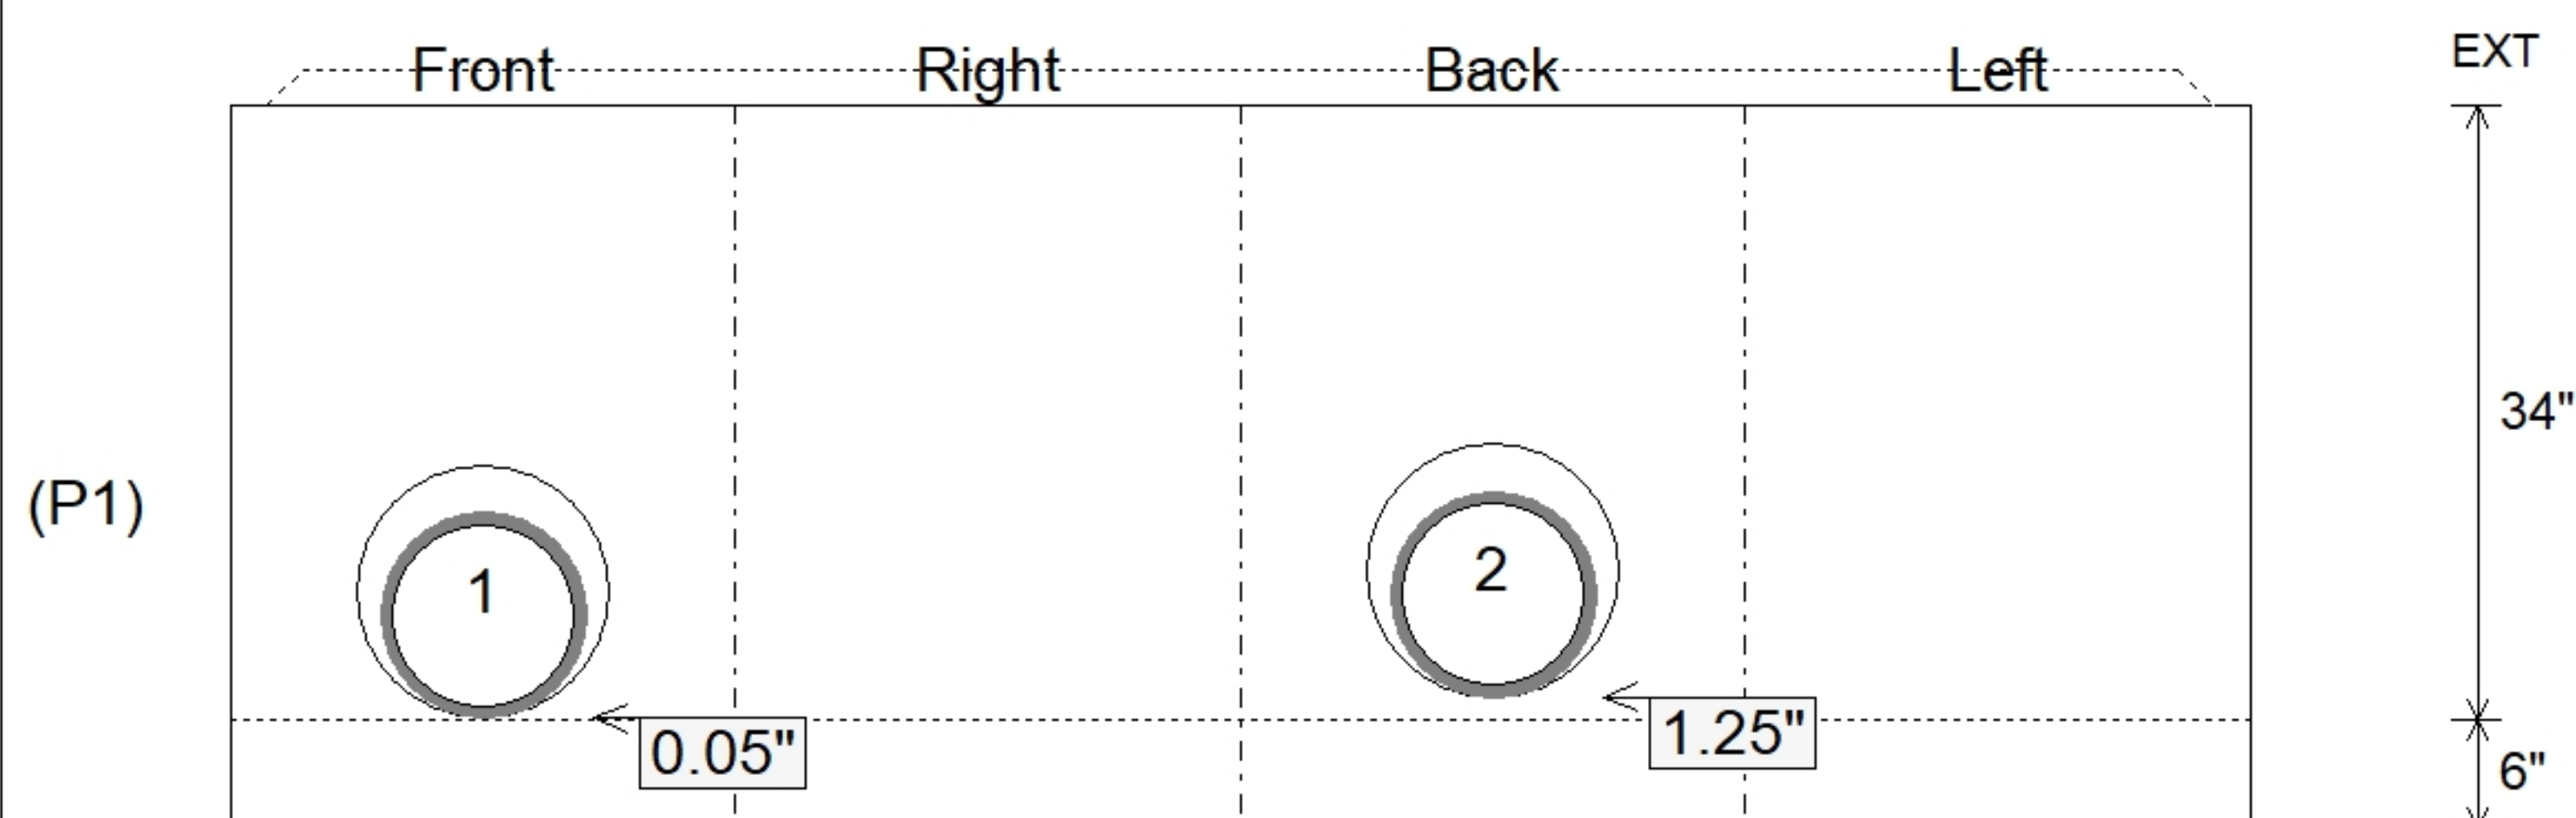

Submittal Drawing  
6/16/2026 9:05:50 AM

SUBMITTAL  
APPROVED BY: