

Contractor: Hayes Pipe Supply

TECH: Jared - F

Plant: 100



Size: 28" x 28"

Rim to Invert: 4.69'

Floor Height: 6"



Slack: 0.53"

REINFORCING PER ASTM A615 (GRADE 60).
- WALLS (As .31) #5 BARS AT 12" C.C.E.W.
- FLOOR (As .31) #5 BARS AT 12" C.C.E.W.

P3) 28" x 28" - CASTING HEIGHT - 6"
P2) 28" x 28" - GRADE RING - 3"
P1) 28" x 28" - BOX BASE 6inW, 6inF - 48"
2) 28" x 28" - Conseal CS-102 1.00"
1) Hole - 16
1) Hole - 14


0 lb
290 lb
3913 lb
0 lb
0 lb
0 lb

Structure Total: 4203 lb

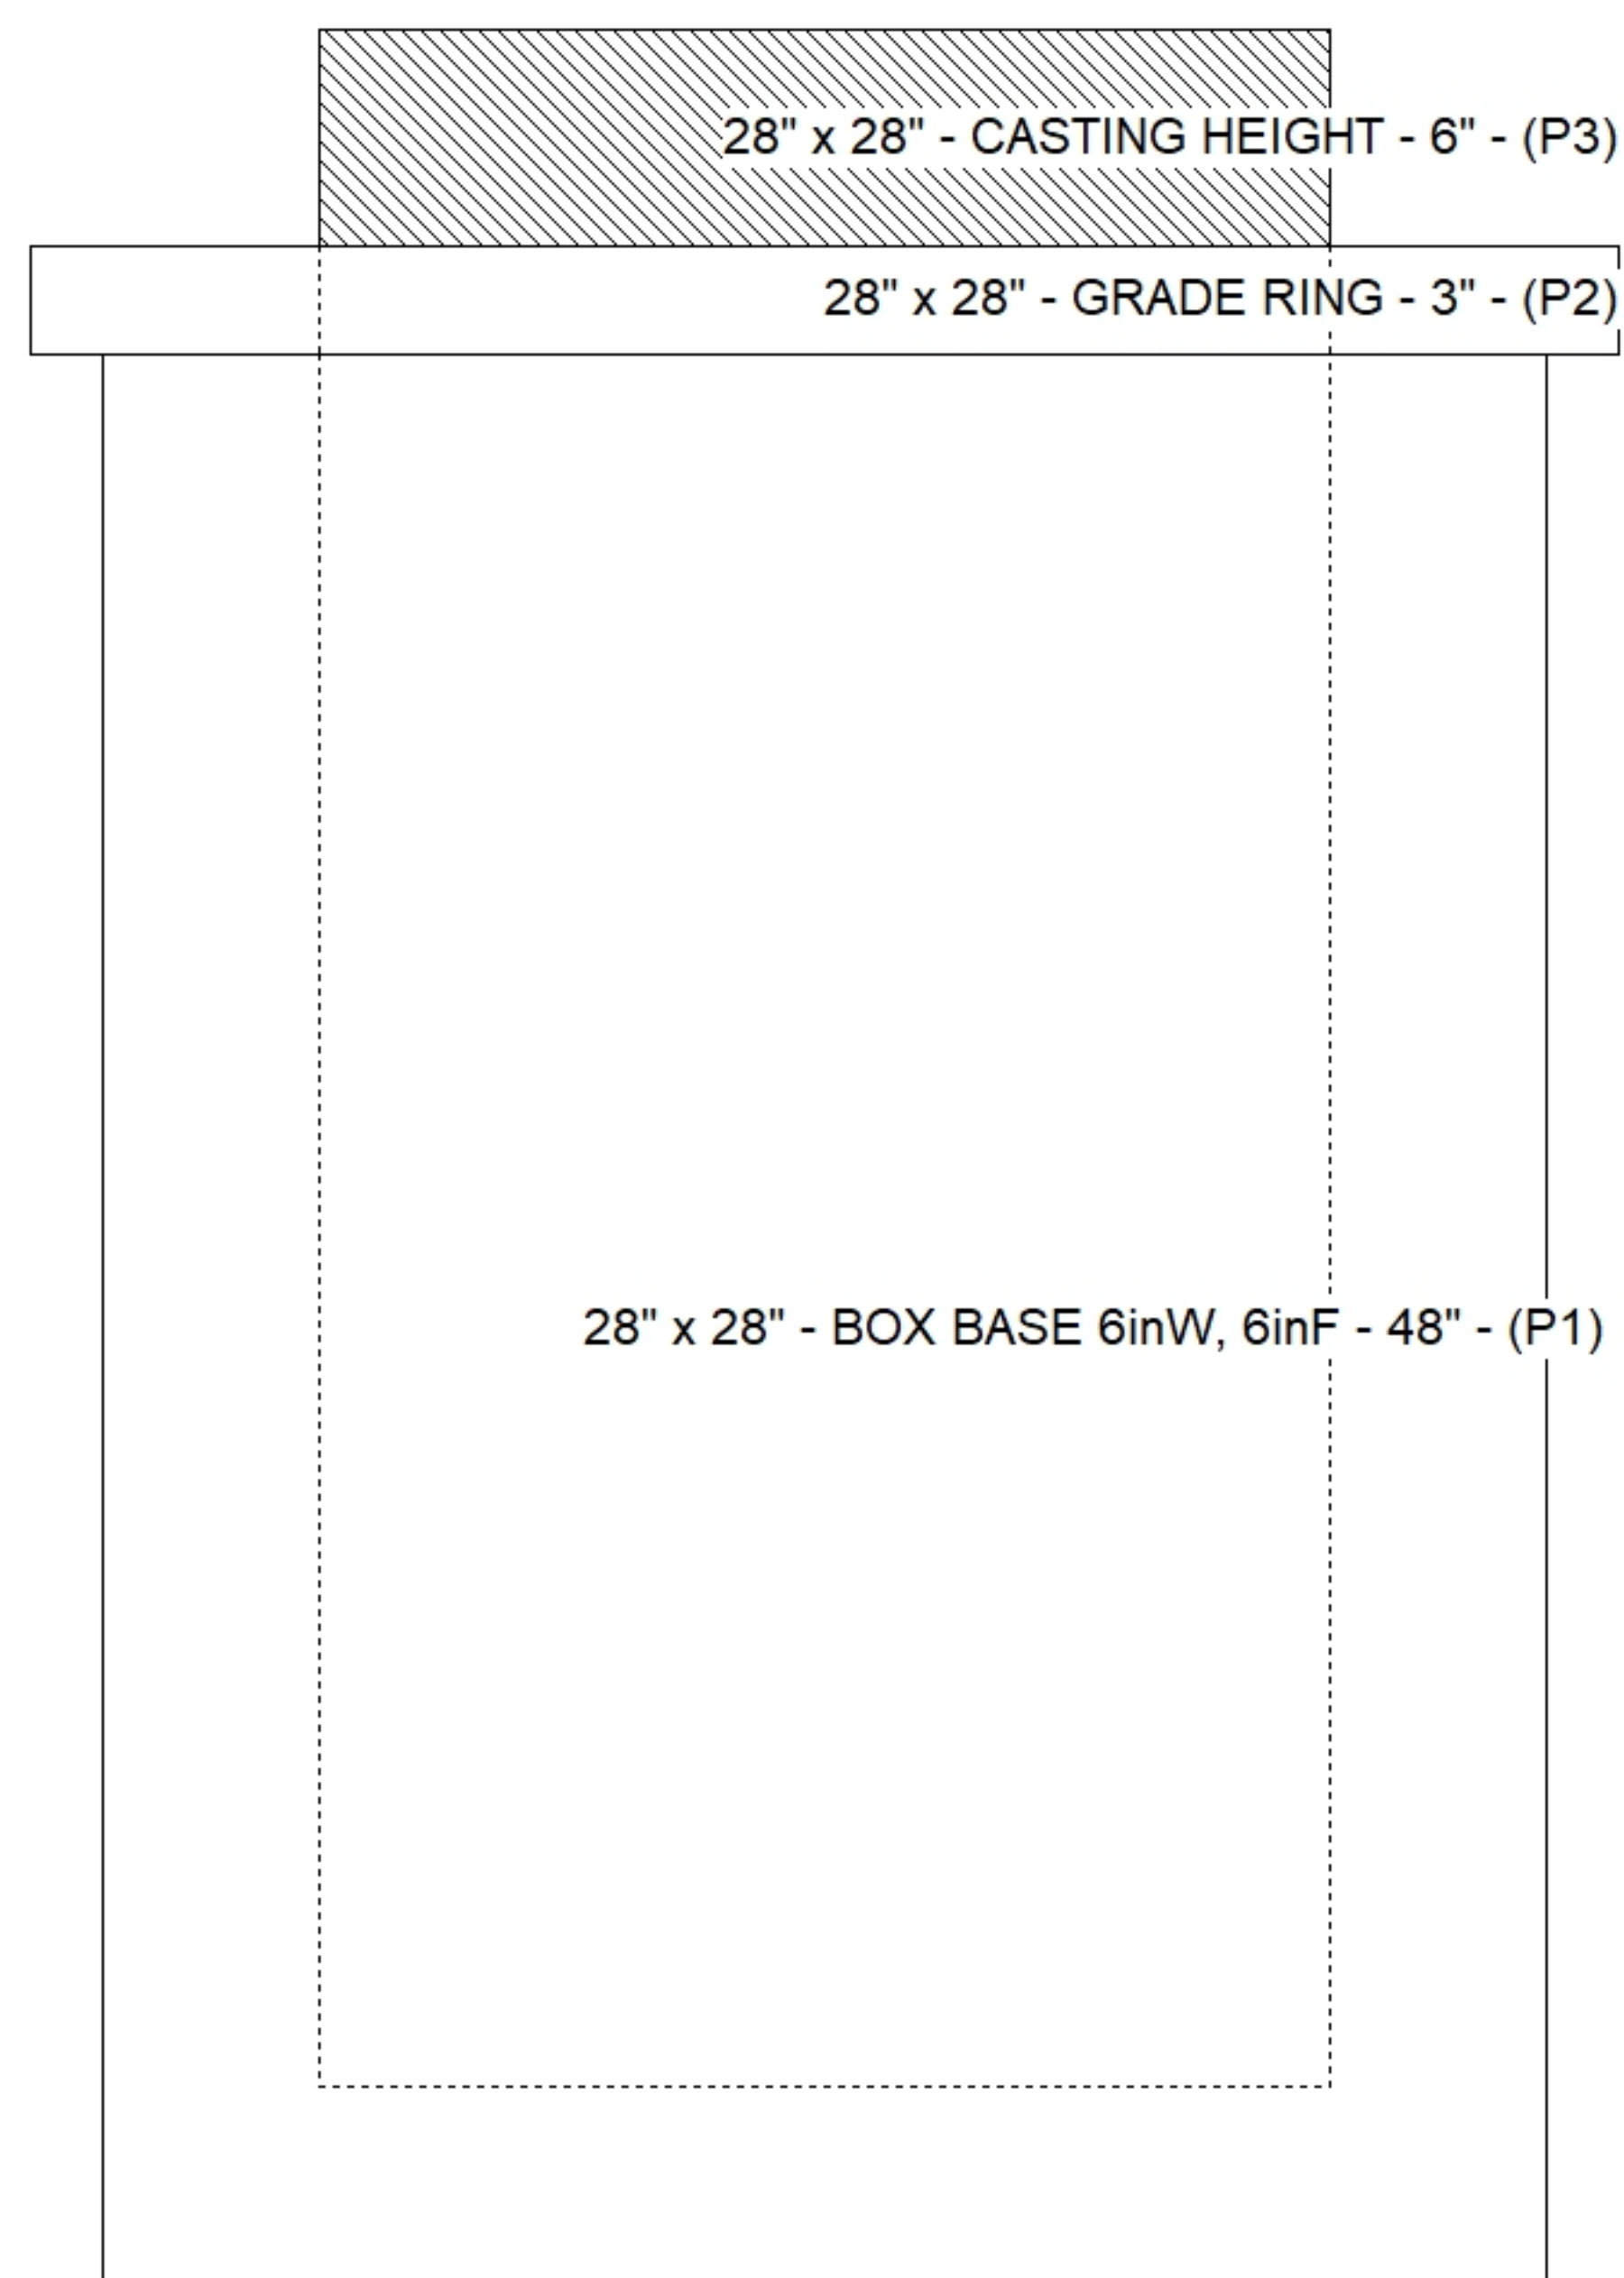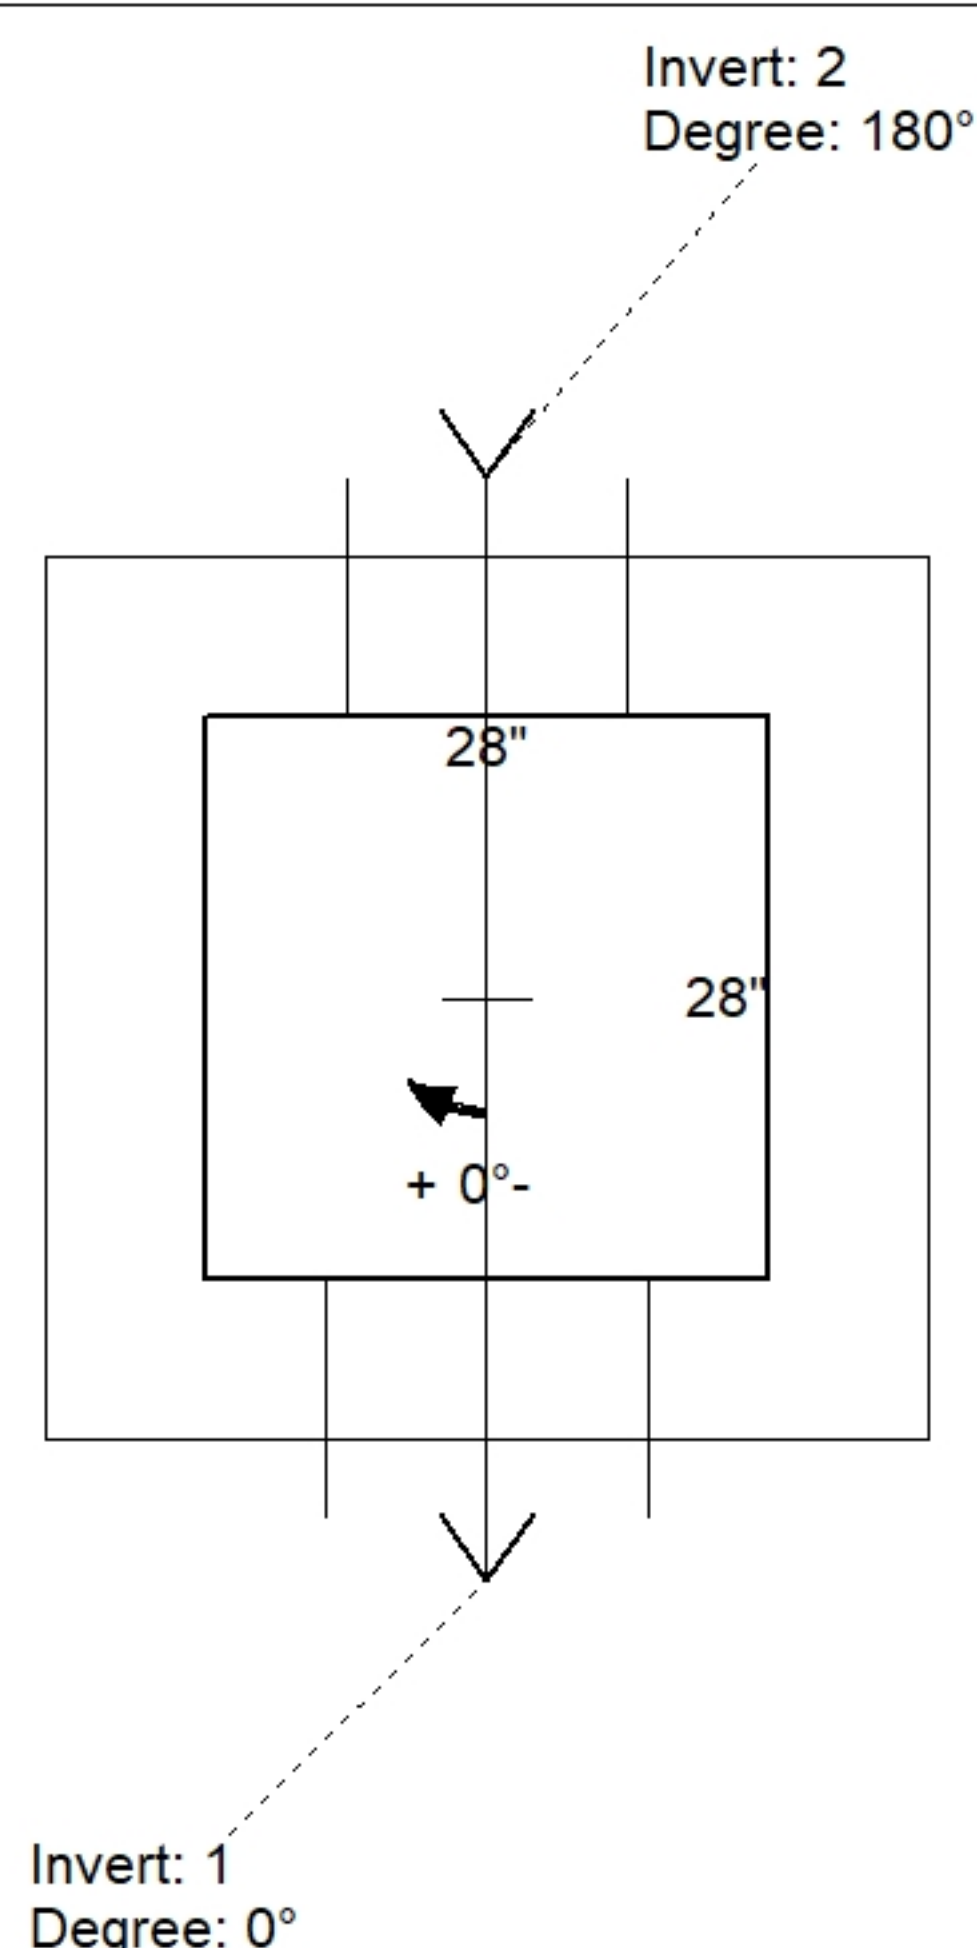

Position	Elev	Angle	Pipe	Pipe OD	Hole	Connector	Up ()	Ref
Rim	425.52'							
Reducer								
Invert 1	420.83'	0°	12" HDPE	14.5"	16"	Hole 16	0"	P1
Invert 2	420.83'	180°	10" HDPE	11.4"	14"	Hole 14	0.55"	P1
Invert 3								
Invert 4								
Invert 5								
Invert 6								
Invert 7								
Invert 8								

Default - Interior Dimensions

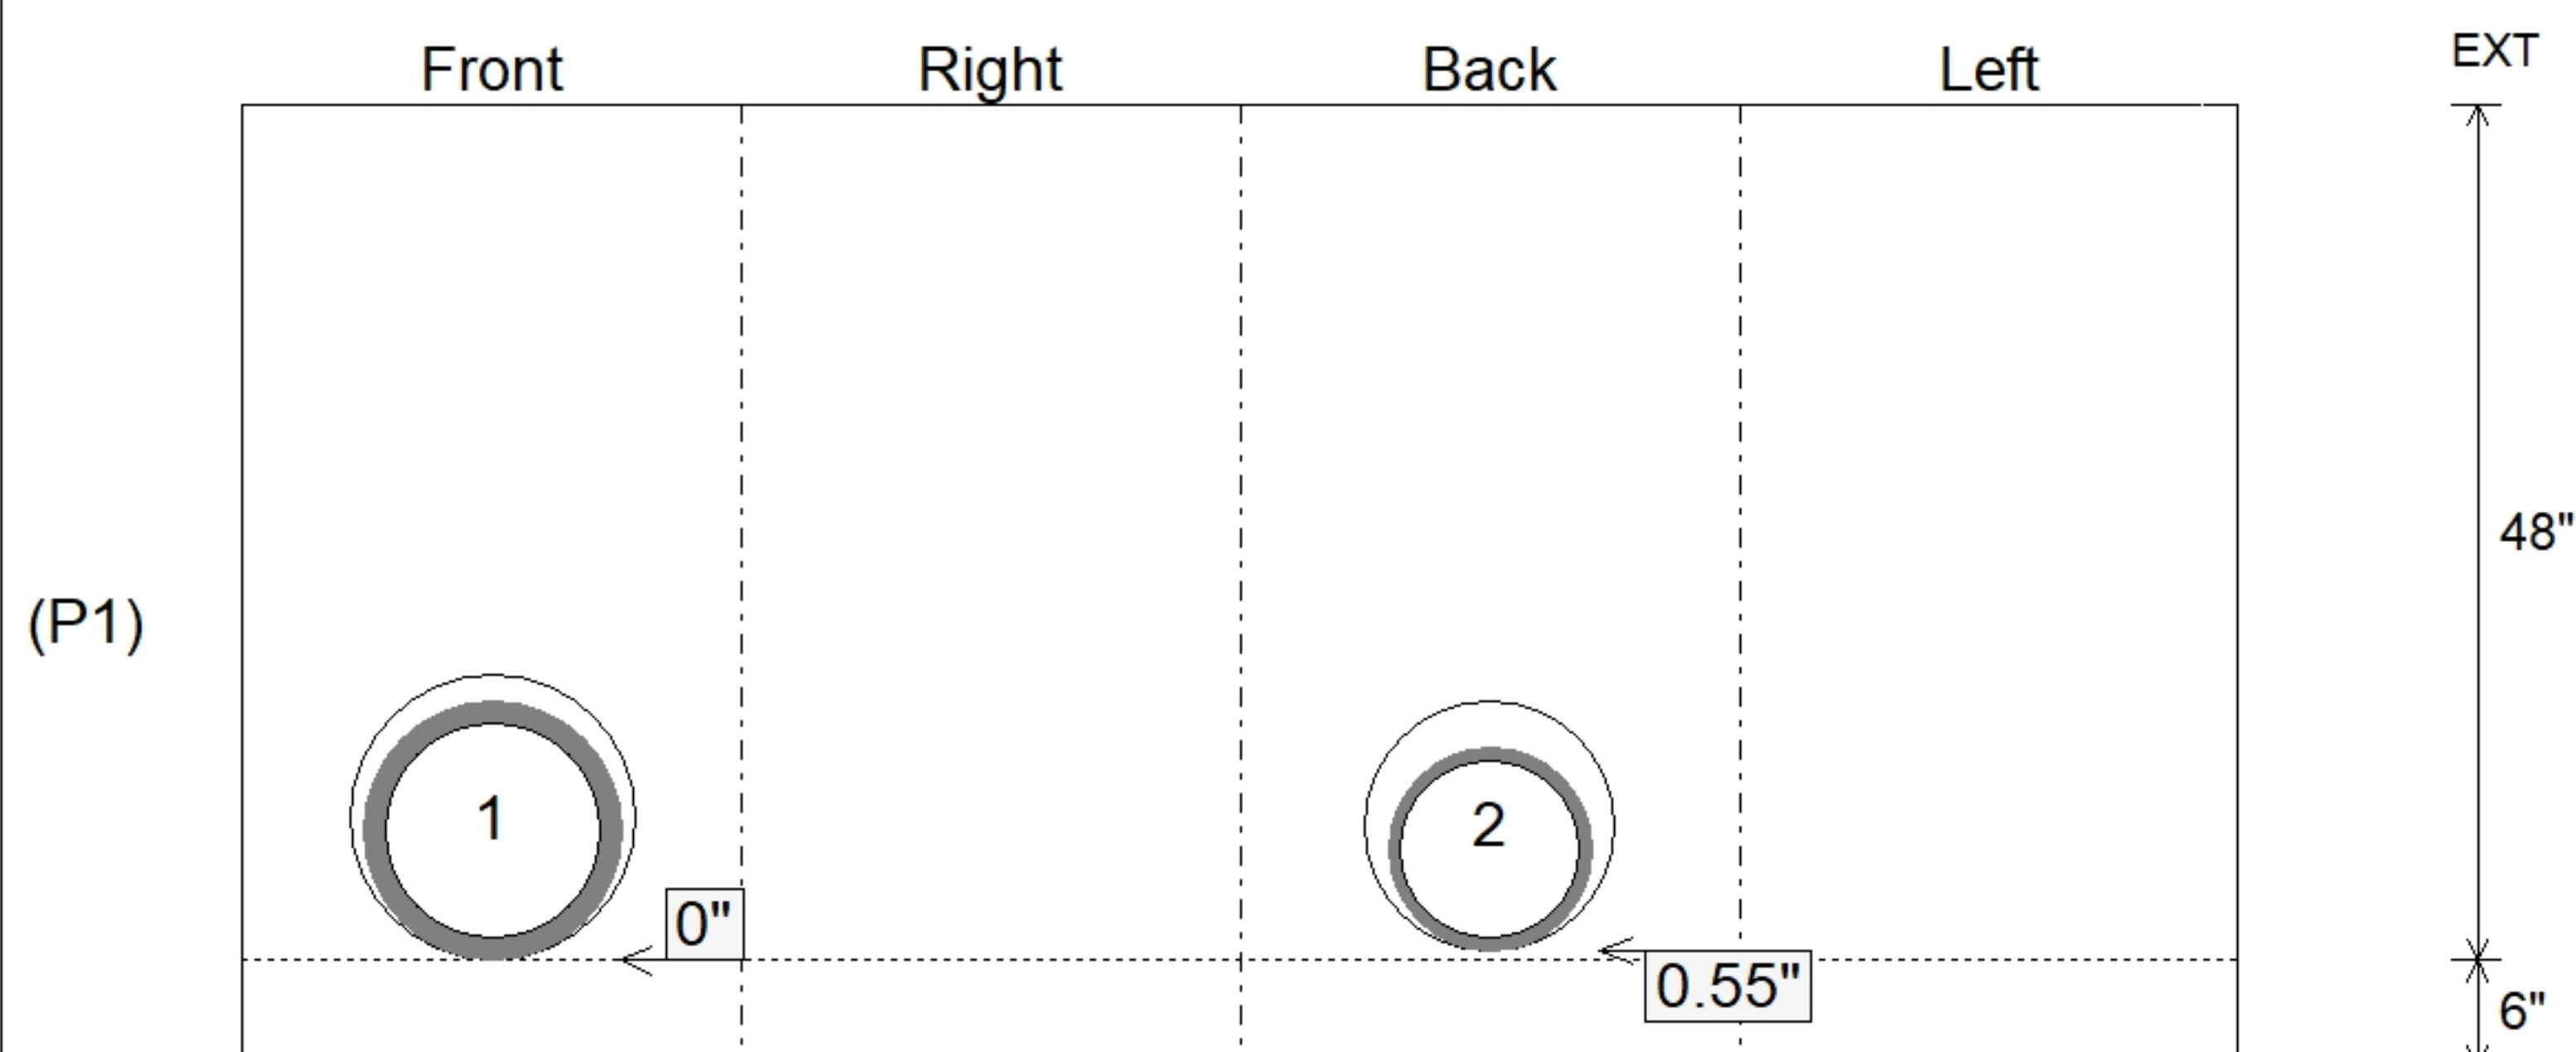

Submittal Drawing
6/16/2026 9:05:51 AM

SUBMITTAL
APPROVED BY: