

Contractor: Hayes Pipe Supply

TECH: Jared - F

Plant: 100



Size: 48"

Rim to Invert: 6.42'

Floor Height: 6"


Slack: 0.04"

- FLOOR (As .31) #5 BARS AT 12" C.C.E.W.

6) MH Step ML-10-TDS-NCR - 10"


0 lb

Structure Total: 7417 lb

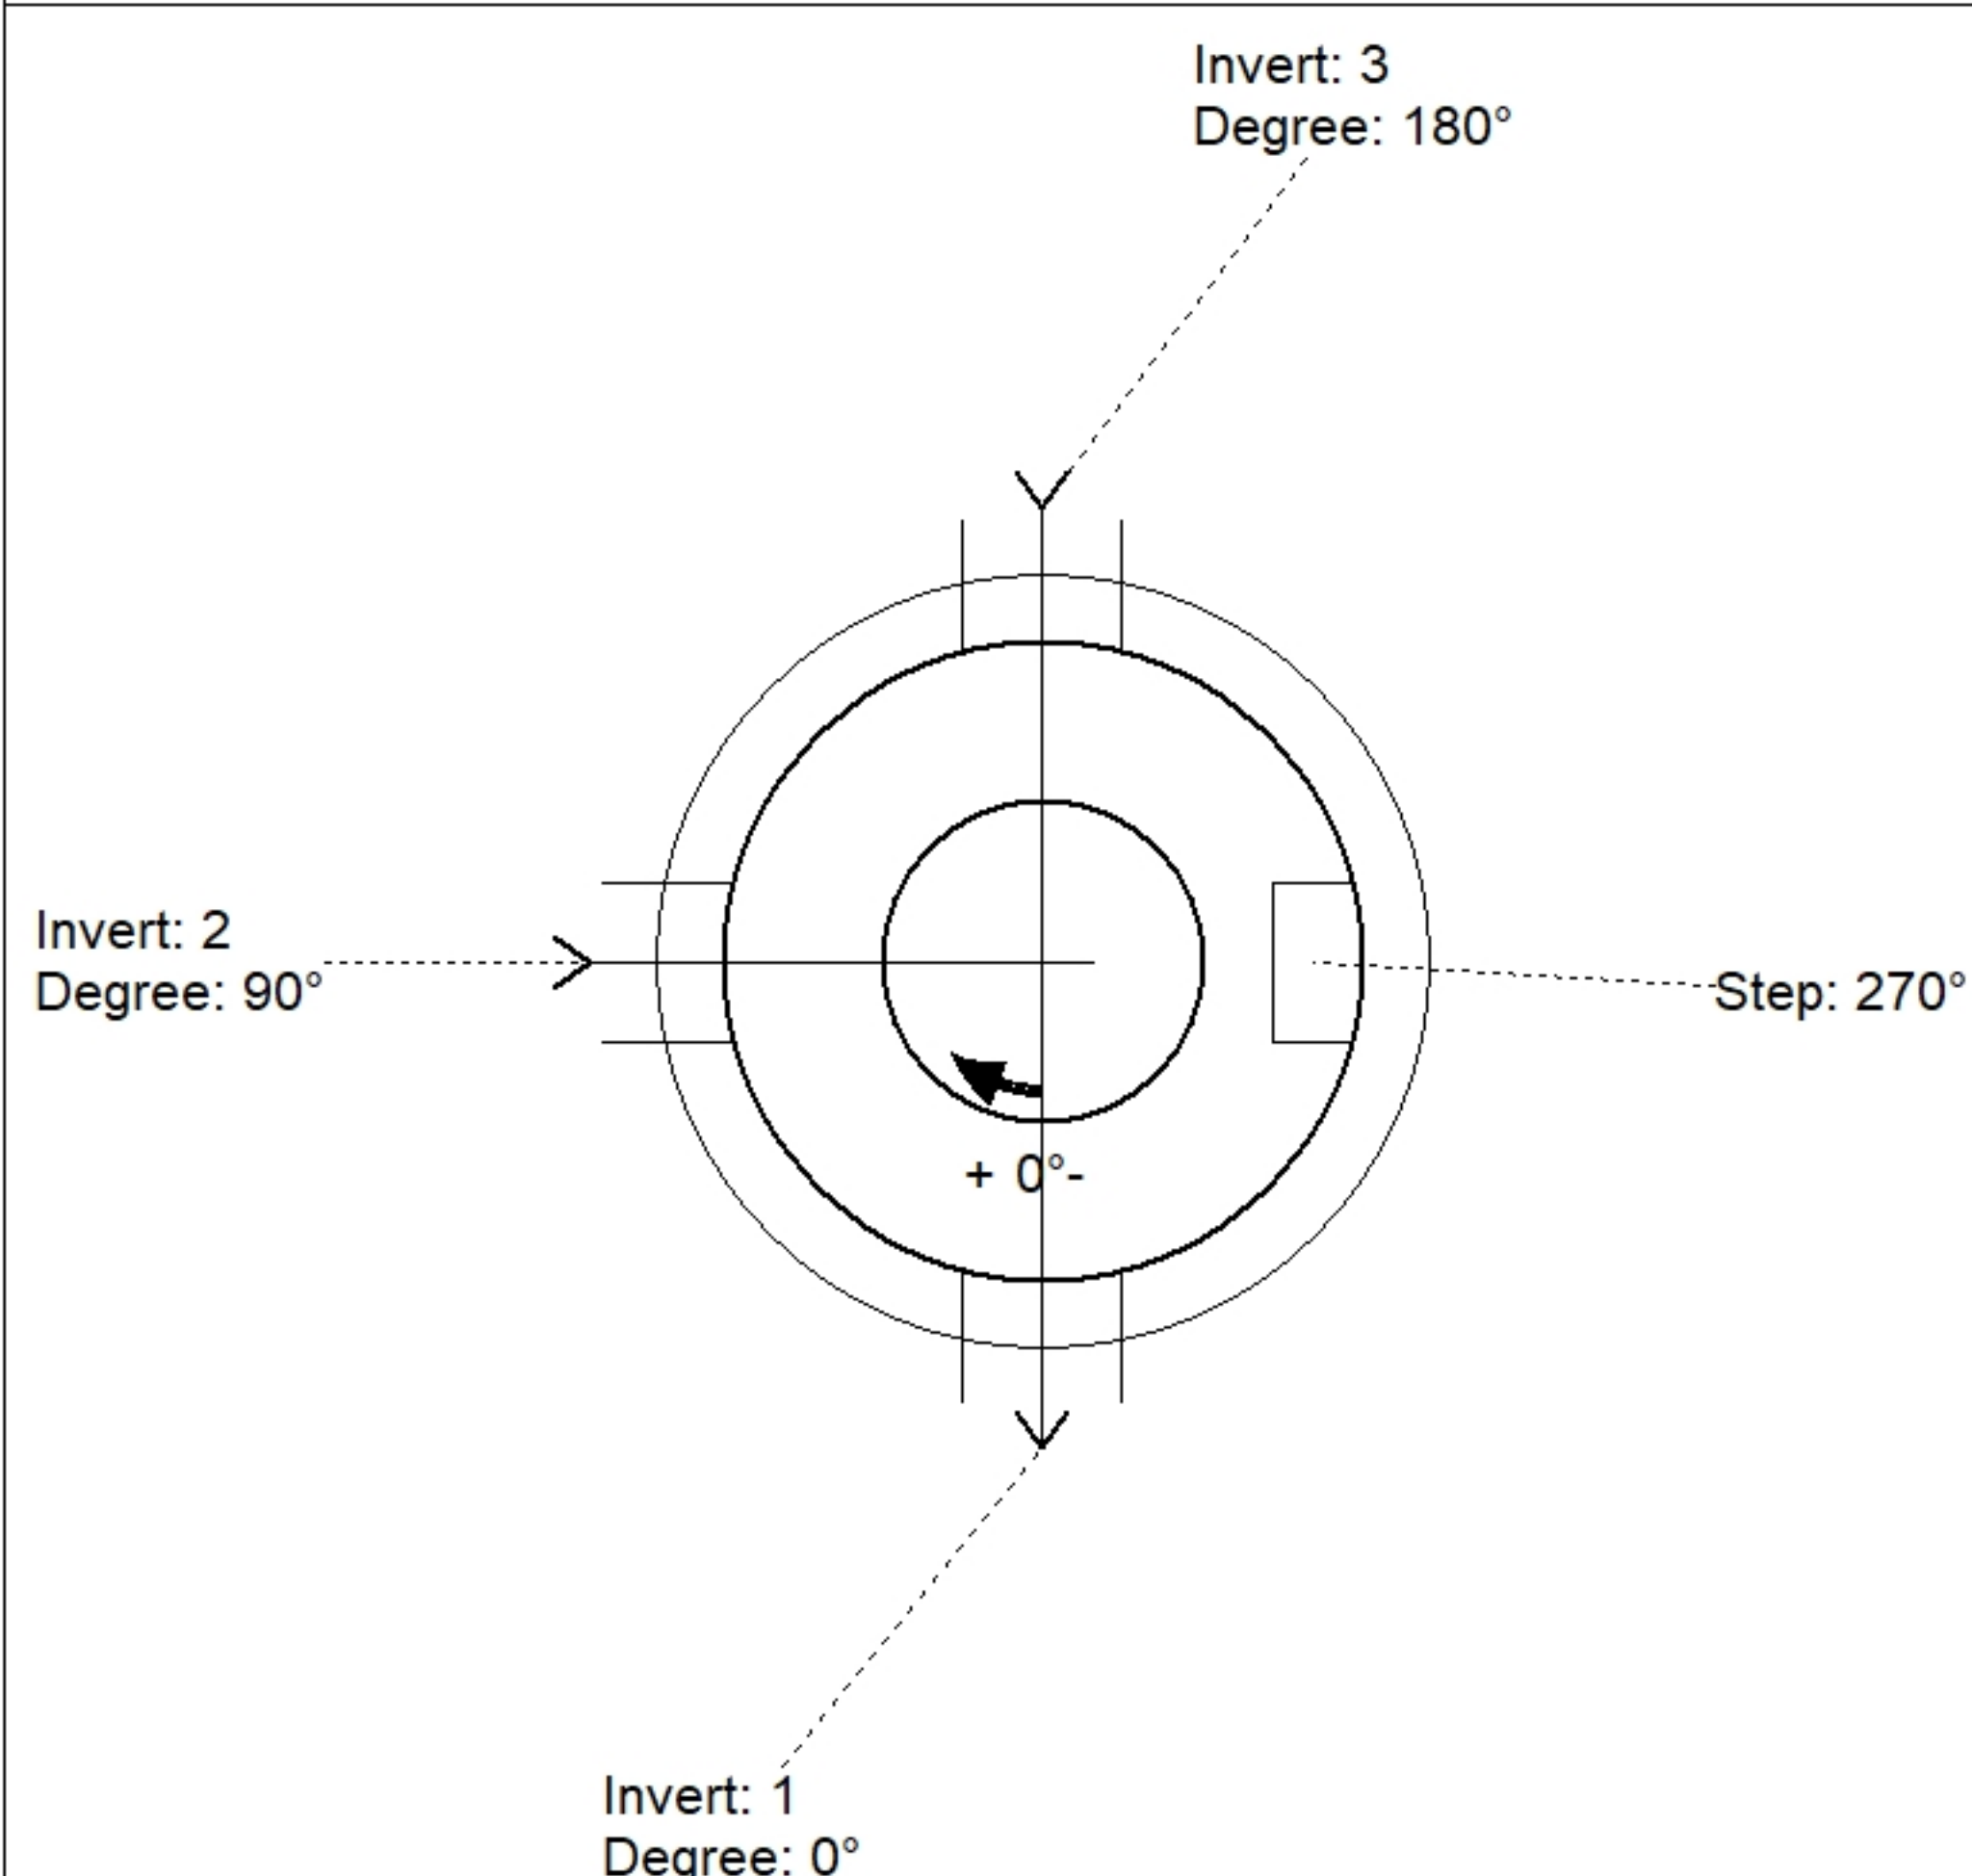

Position	Elev	Angle	Pipe	Pipe OD	Hole	Connector	Up ()	Ref
Rim	424.84'							
Reducer								
Invert 1	418.42'	0°	8" PVC SDR35	8.5"	12"	PSX 12-08 NYLO	0"	P1
Invert 2	418.62'	90°	8" PVC SDR35	8.5"	12"	PSX 12-08 NYLO	2.4"	P1
Invert 3	418.62'	180°	8" PVC SDR35	8.5"	12"	PSX 12-08 NYLO	2.4"	P1
Invert 4								
Invert 5								
Invert 6								
Invert 7								
Invert 8								

Default - Interior Dimensions

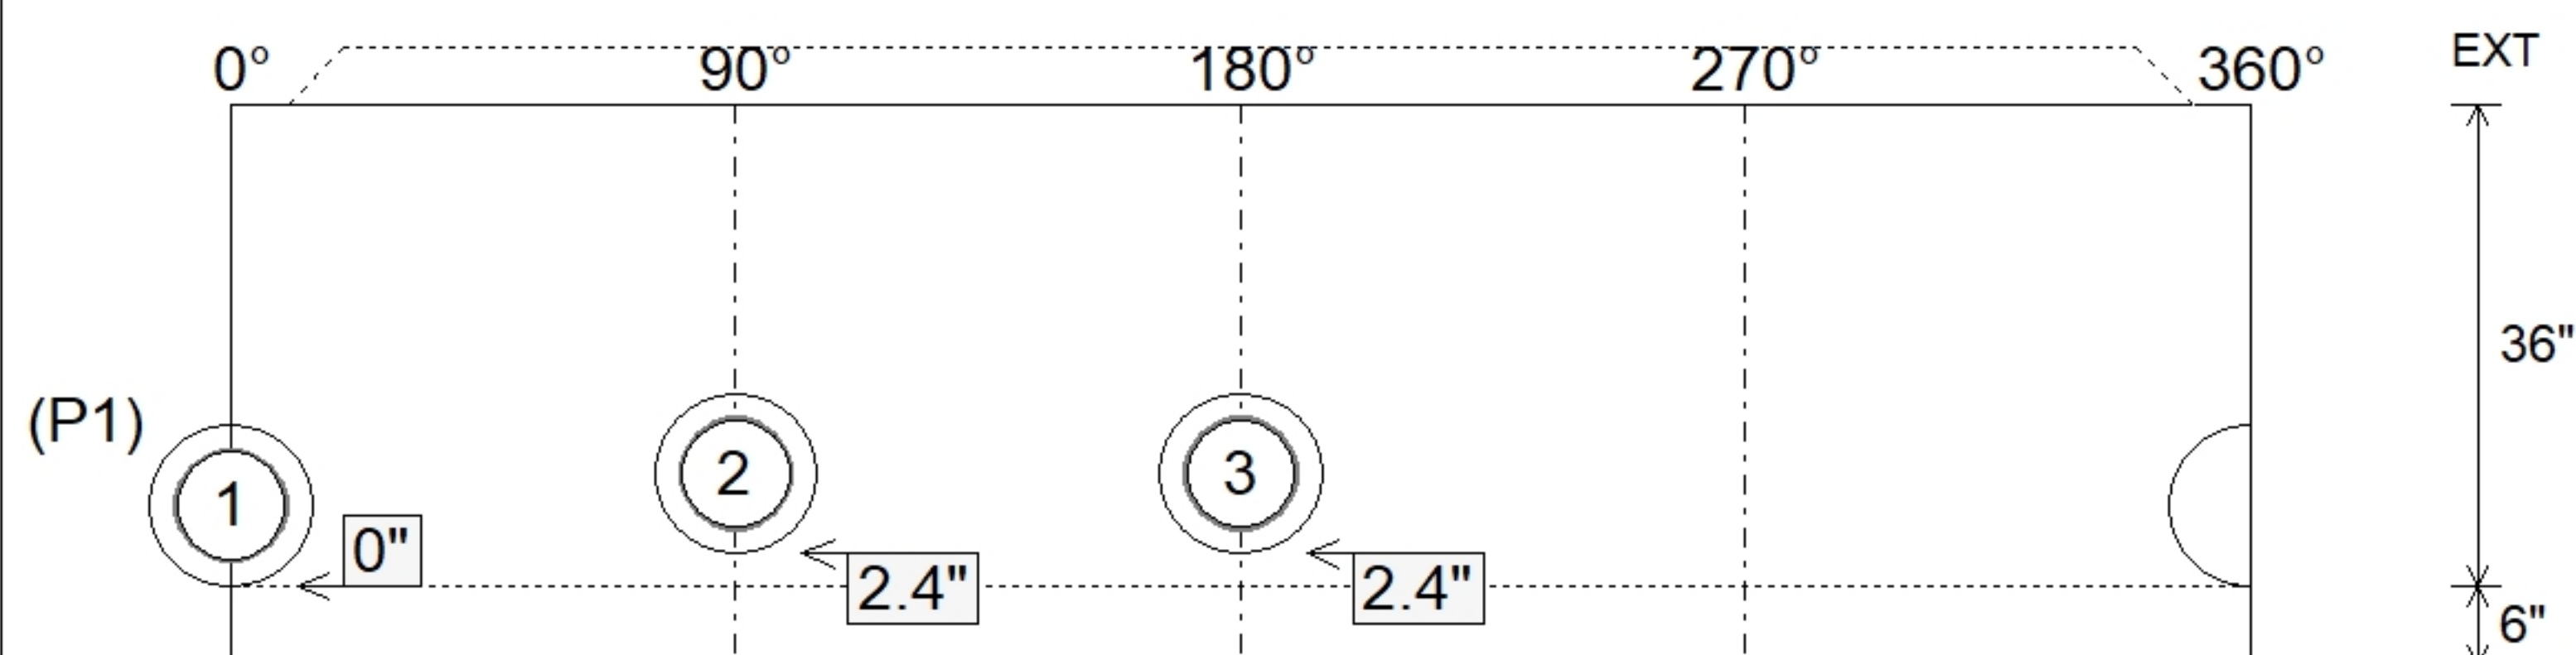

Submittal Drawing
6/16/2026 9:05:52 AM

SUBMITTAL
APPROVED BY: