
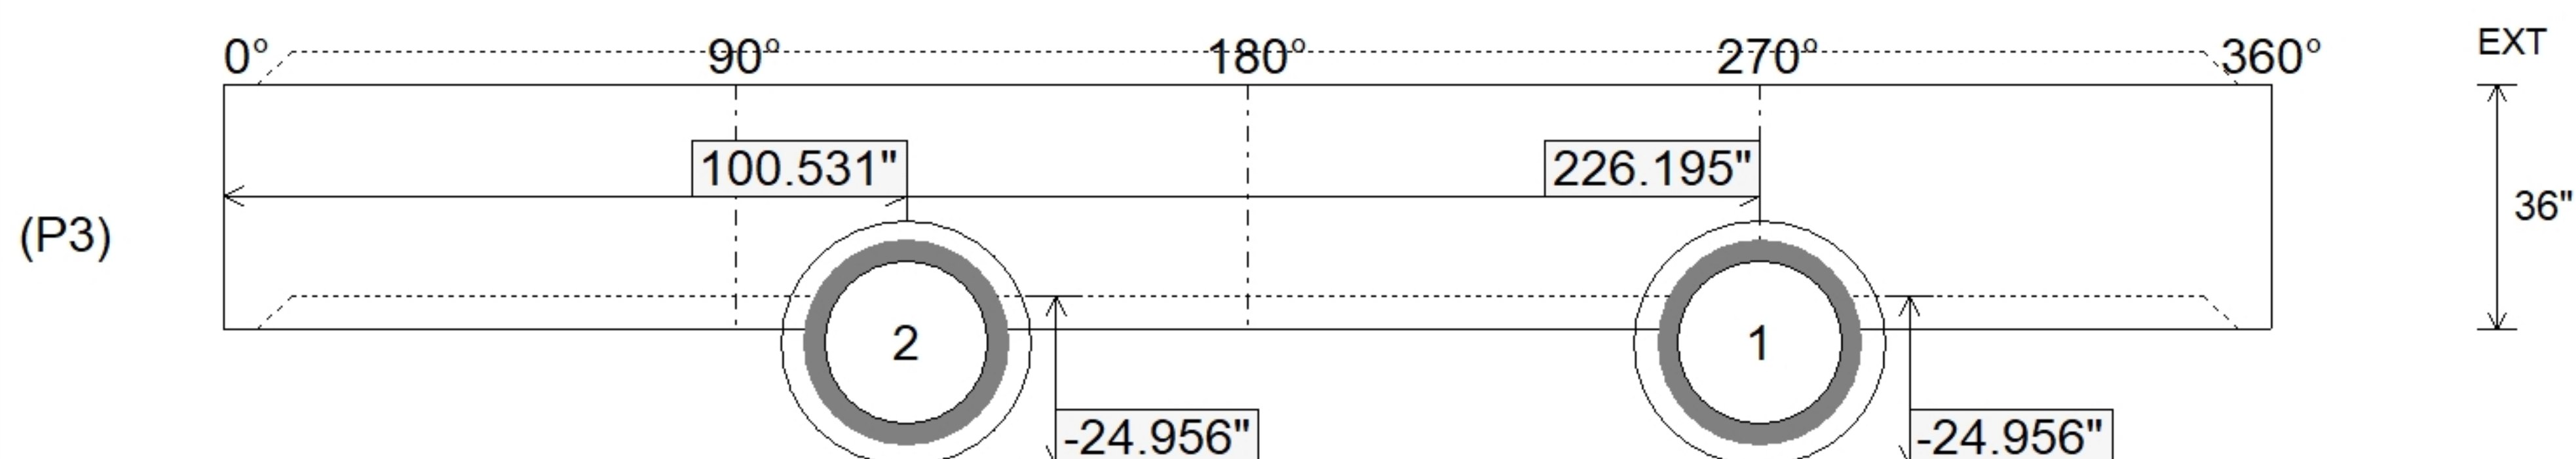


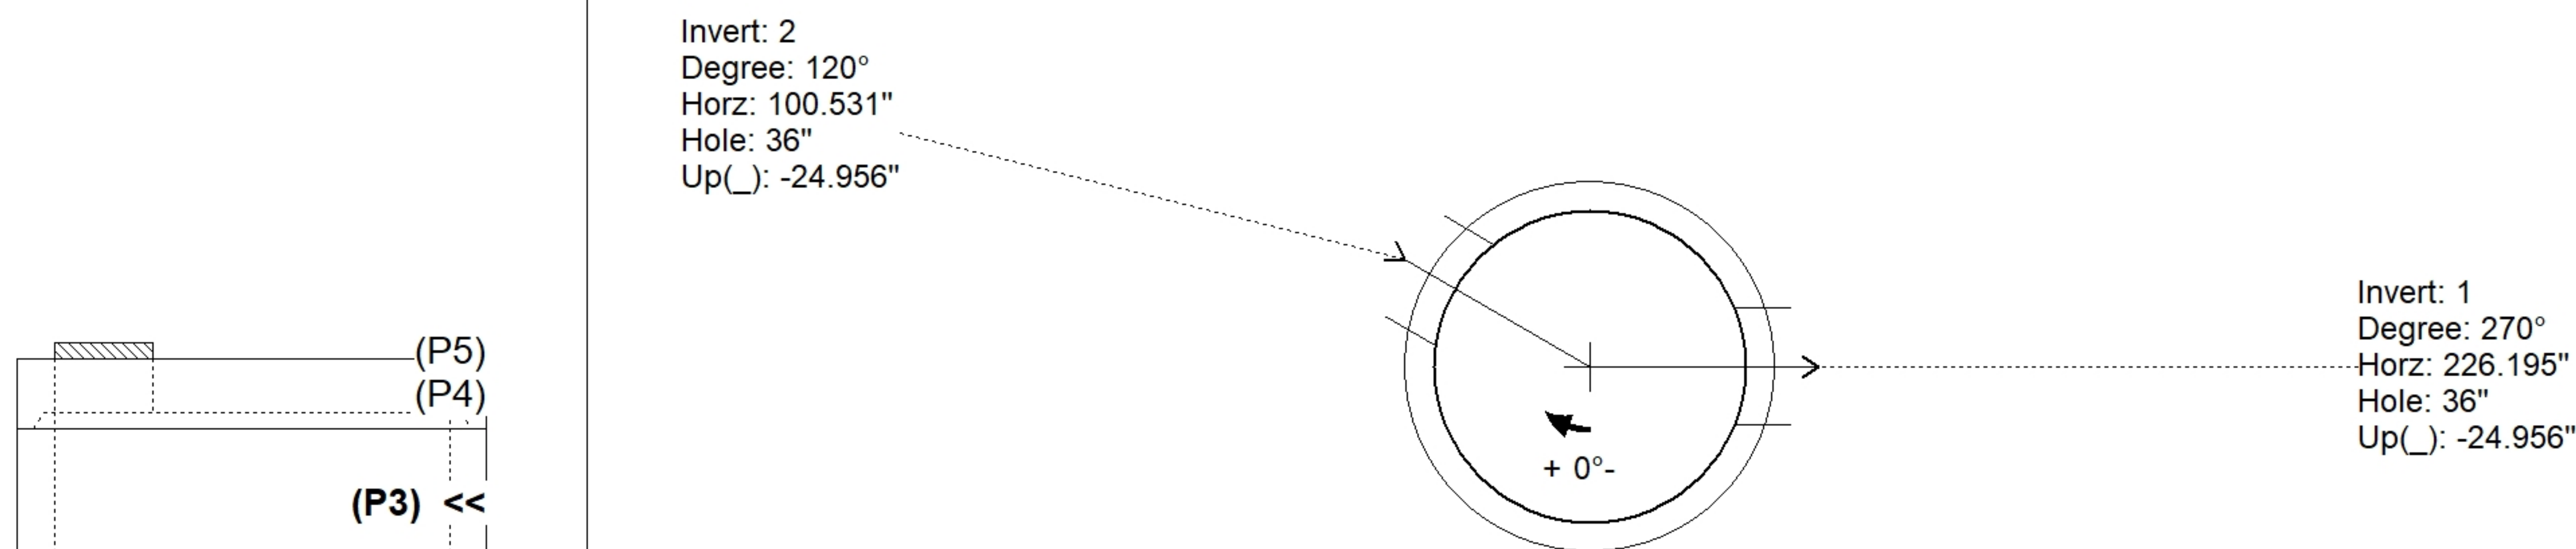

MH RISER T/G

Structure Notes: 4" CASTING BY OTHERS
LIFTING ANCHORS TO BE INSTALLED
ON THE OUTSIDE OF THE STRUCTURE
ICAST TO INSTALL INTERNALS
CONTECH'S LOGO AS WELL AS THE
INLET AND OUTLET MUST BE
STENCILED ONTO THE STRUCTURE
P2 & P3 RISERS TO BE MECHANICALLY
ATTACHED PRIOR TO INSTALL

[illegible]

Weight (Net): 8292 lb
Volume (Net): 2.12cu.yd