

Contractor: Hahn Excavating, Inc.

TECH: Jared - F

Plant: 100



Size: 30" x 30"

Rim to Invert: 3.74'

Floor Height: 6"


Slack: 0.376"

- FLOOR (As .12) #5 BARS AT 12" C.C.E.W.

P2) 30" x 30" - CASTING HEIGHT - 0"
P1) 30" x 30" - BOX BASE 6inW, 6inF, Variable Ht - 47"
1) HOE R-4215-C INDOT Type 7 Convex Grate
1) 30" x 30" - Conseal CS-102 1.00"
2) Hole - 26



0 lb
3744 lb
250 lb
0 lb
0 lb

Structure Total: 3994 lb

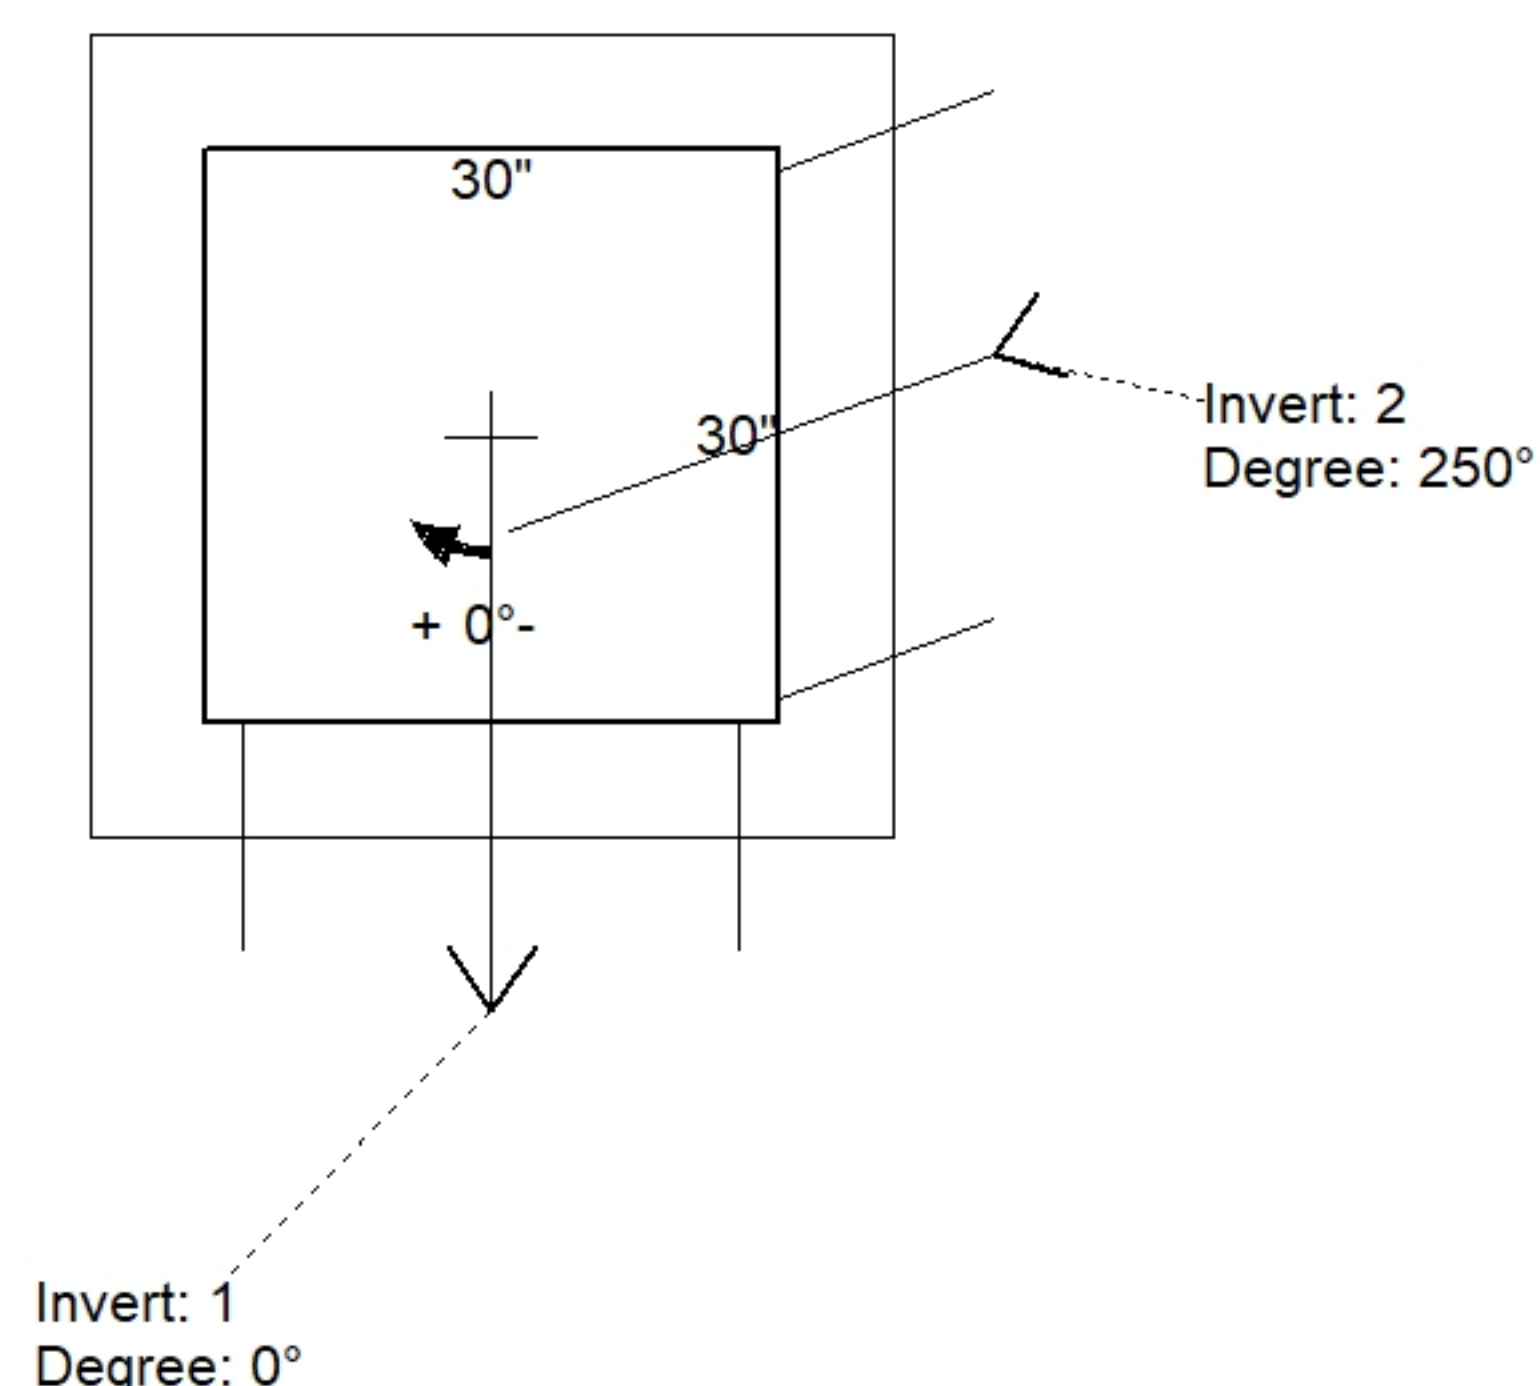

Position	Elev	Angle	Pipe	Pipe OD	Hole	Connector	Up (')	Ref
Rim	493.5'							
Reducer								
Invert 1	489.76'	0°	18" RCP B WALL	23"	26"	Hole 26	-0.004"	P1
Invert 2	490.8'	250°	18" RCP B WALL	23"	26"	Hole 26	12.476"	P1
Invert 3								
Invert 4								
Invert 5								
Invert 6								
Invert 7								
Invert 8								

Default - Interior Dimensions

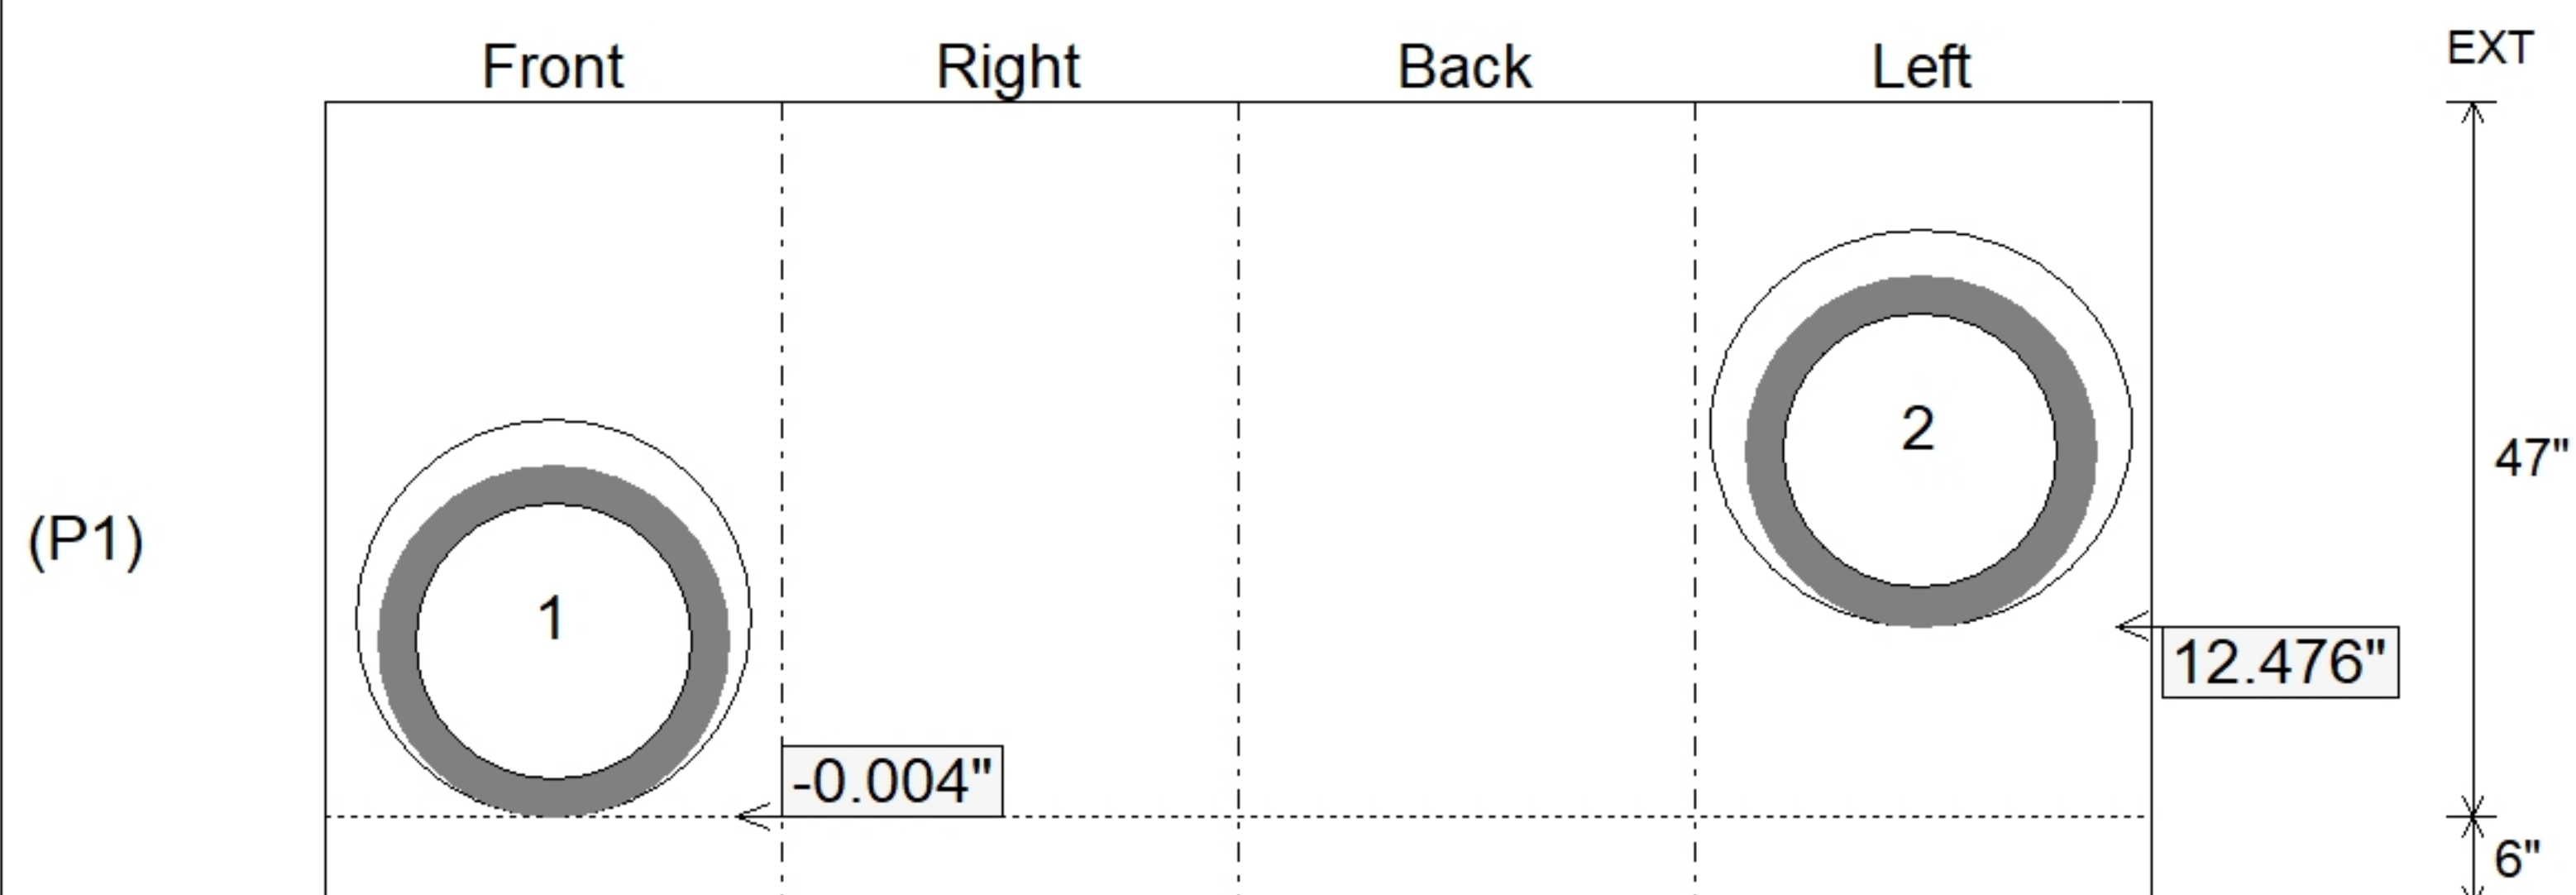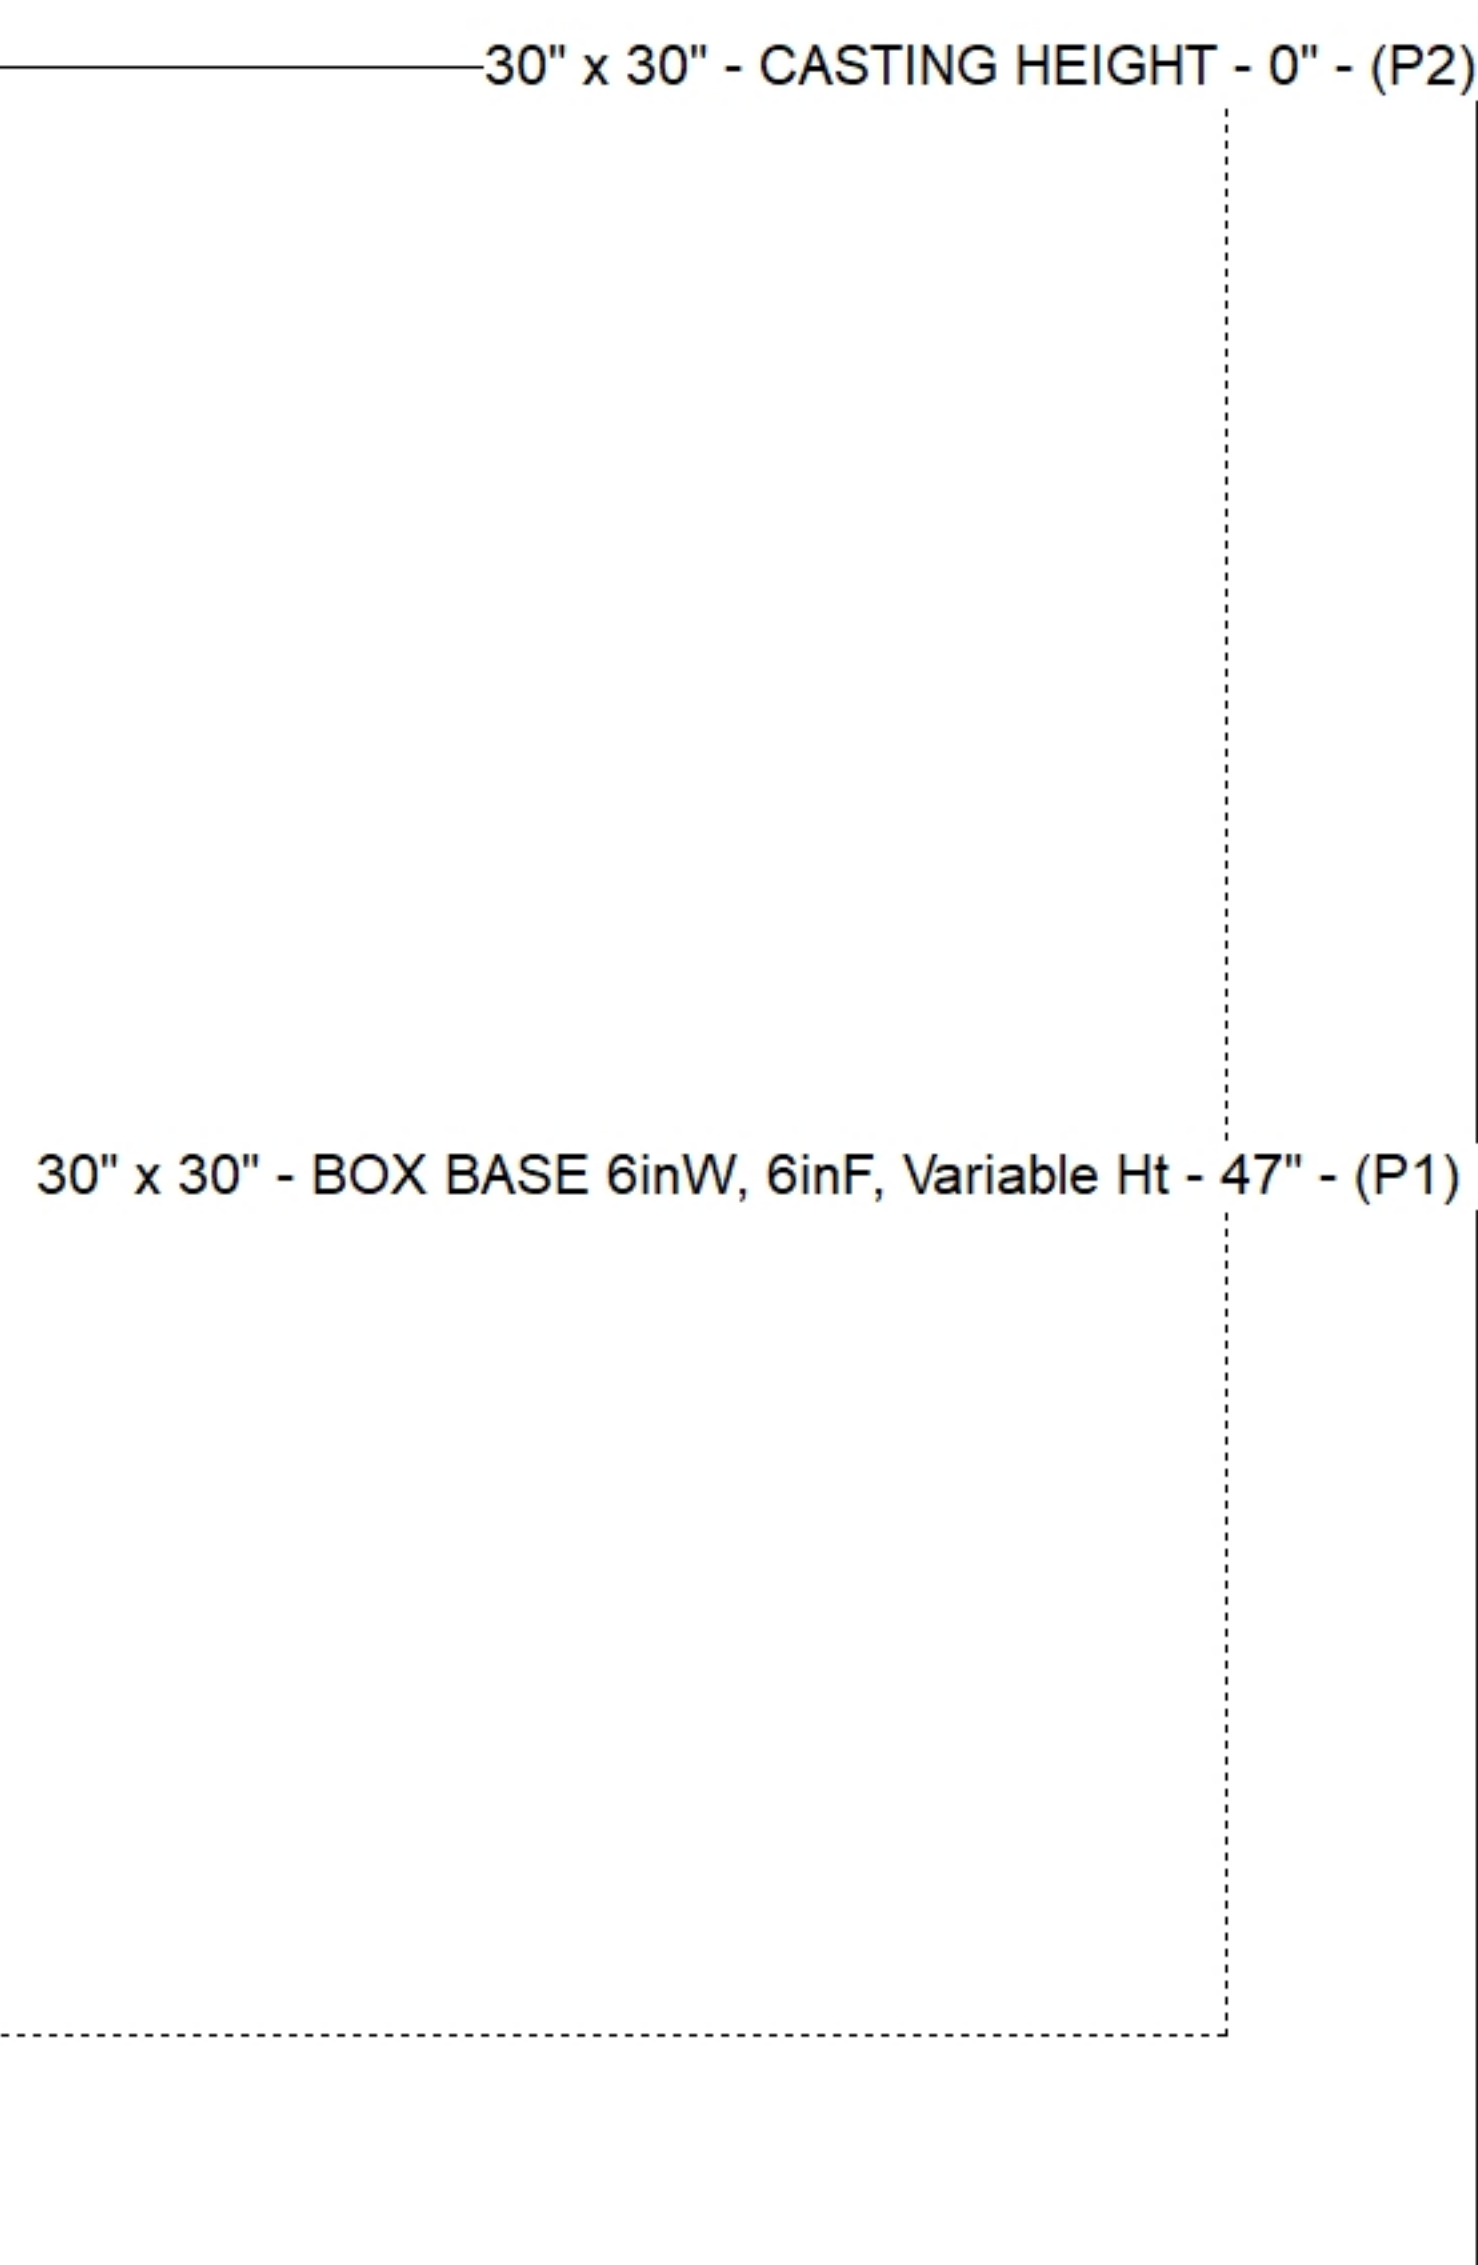

Submittal Drawing
7/15/2026 10:25:03 AM

SUBMITTAL
APPROVED BY: