

Contractor: Contech Engineering Solutions


TECH: S. Felletter

Plant: Beaver Dam




Slack: 11.156"


Structure Total: 32814 lb

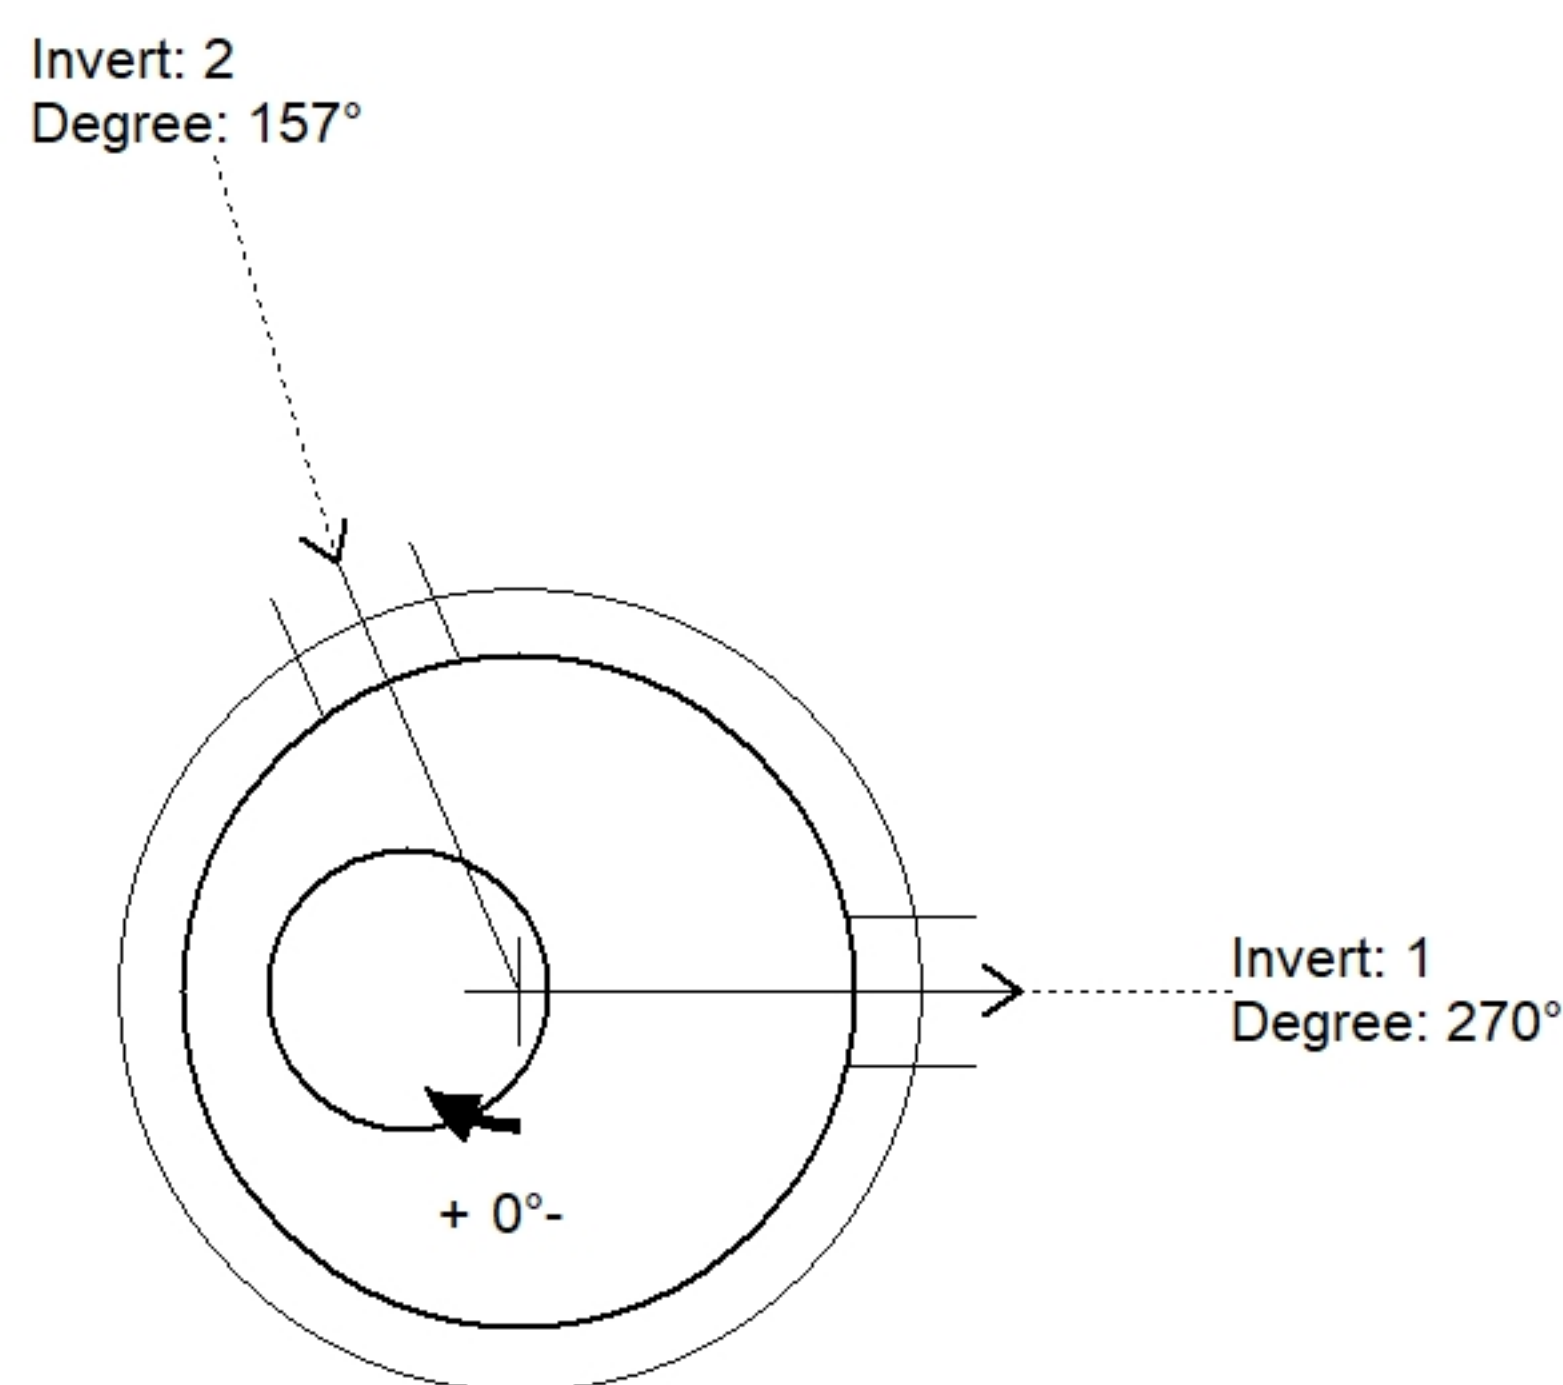

Position	Elev	Angle	Pipe	Pipe OD	Hole	Connector	Up (')	Ref
Rim	455.84'							
Reducer								
Invert 1	445.08'	270°	10" HDPE	11.4"	16"	Hole 16	37.036"	P2
Invert 2	445.08'	157°	10" HDPE	11.4"	16"	Hole 16	37.036"	P2
Invert 3								
Invert 4								
Invert 5								
Invert 6								
Invert 7								
Invert 8								

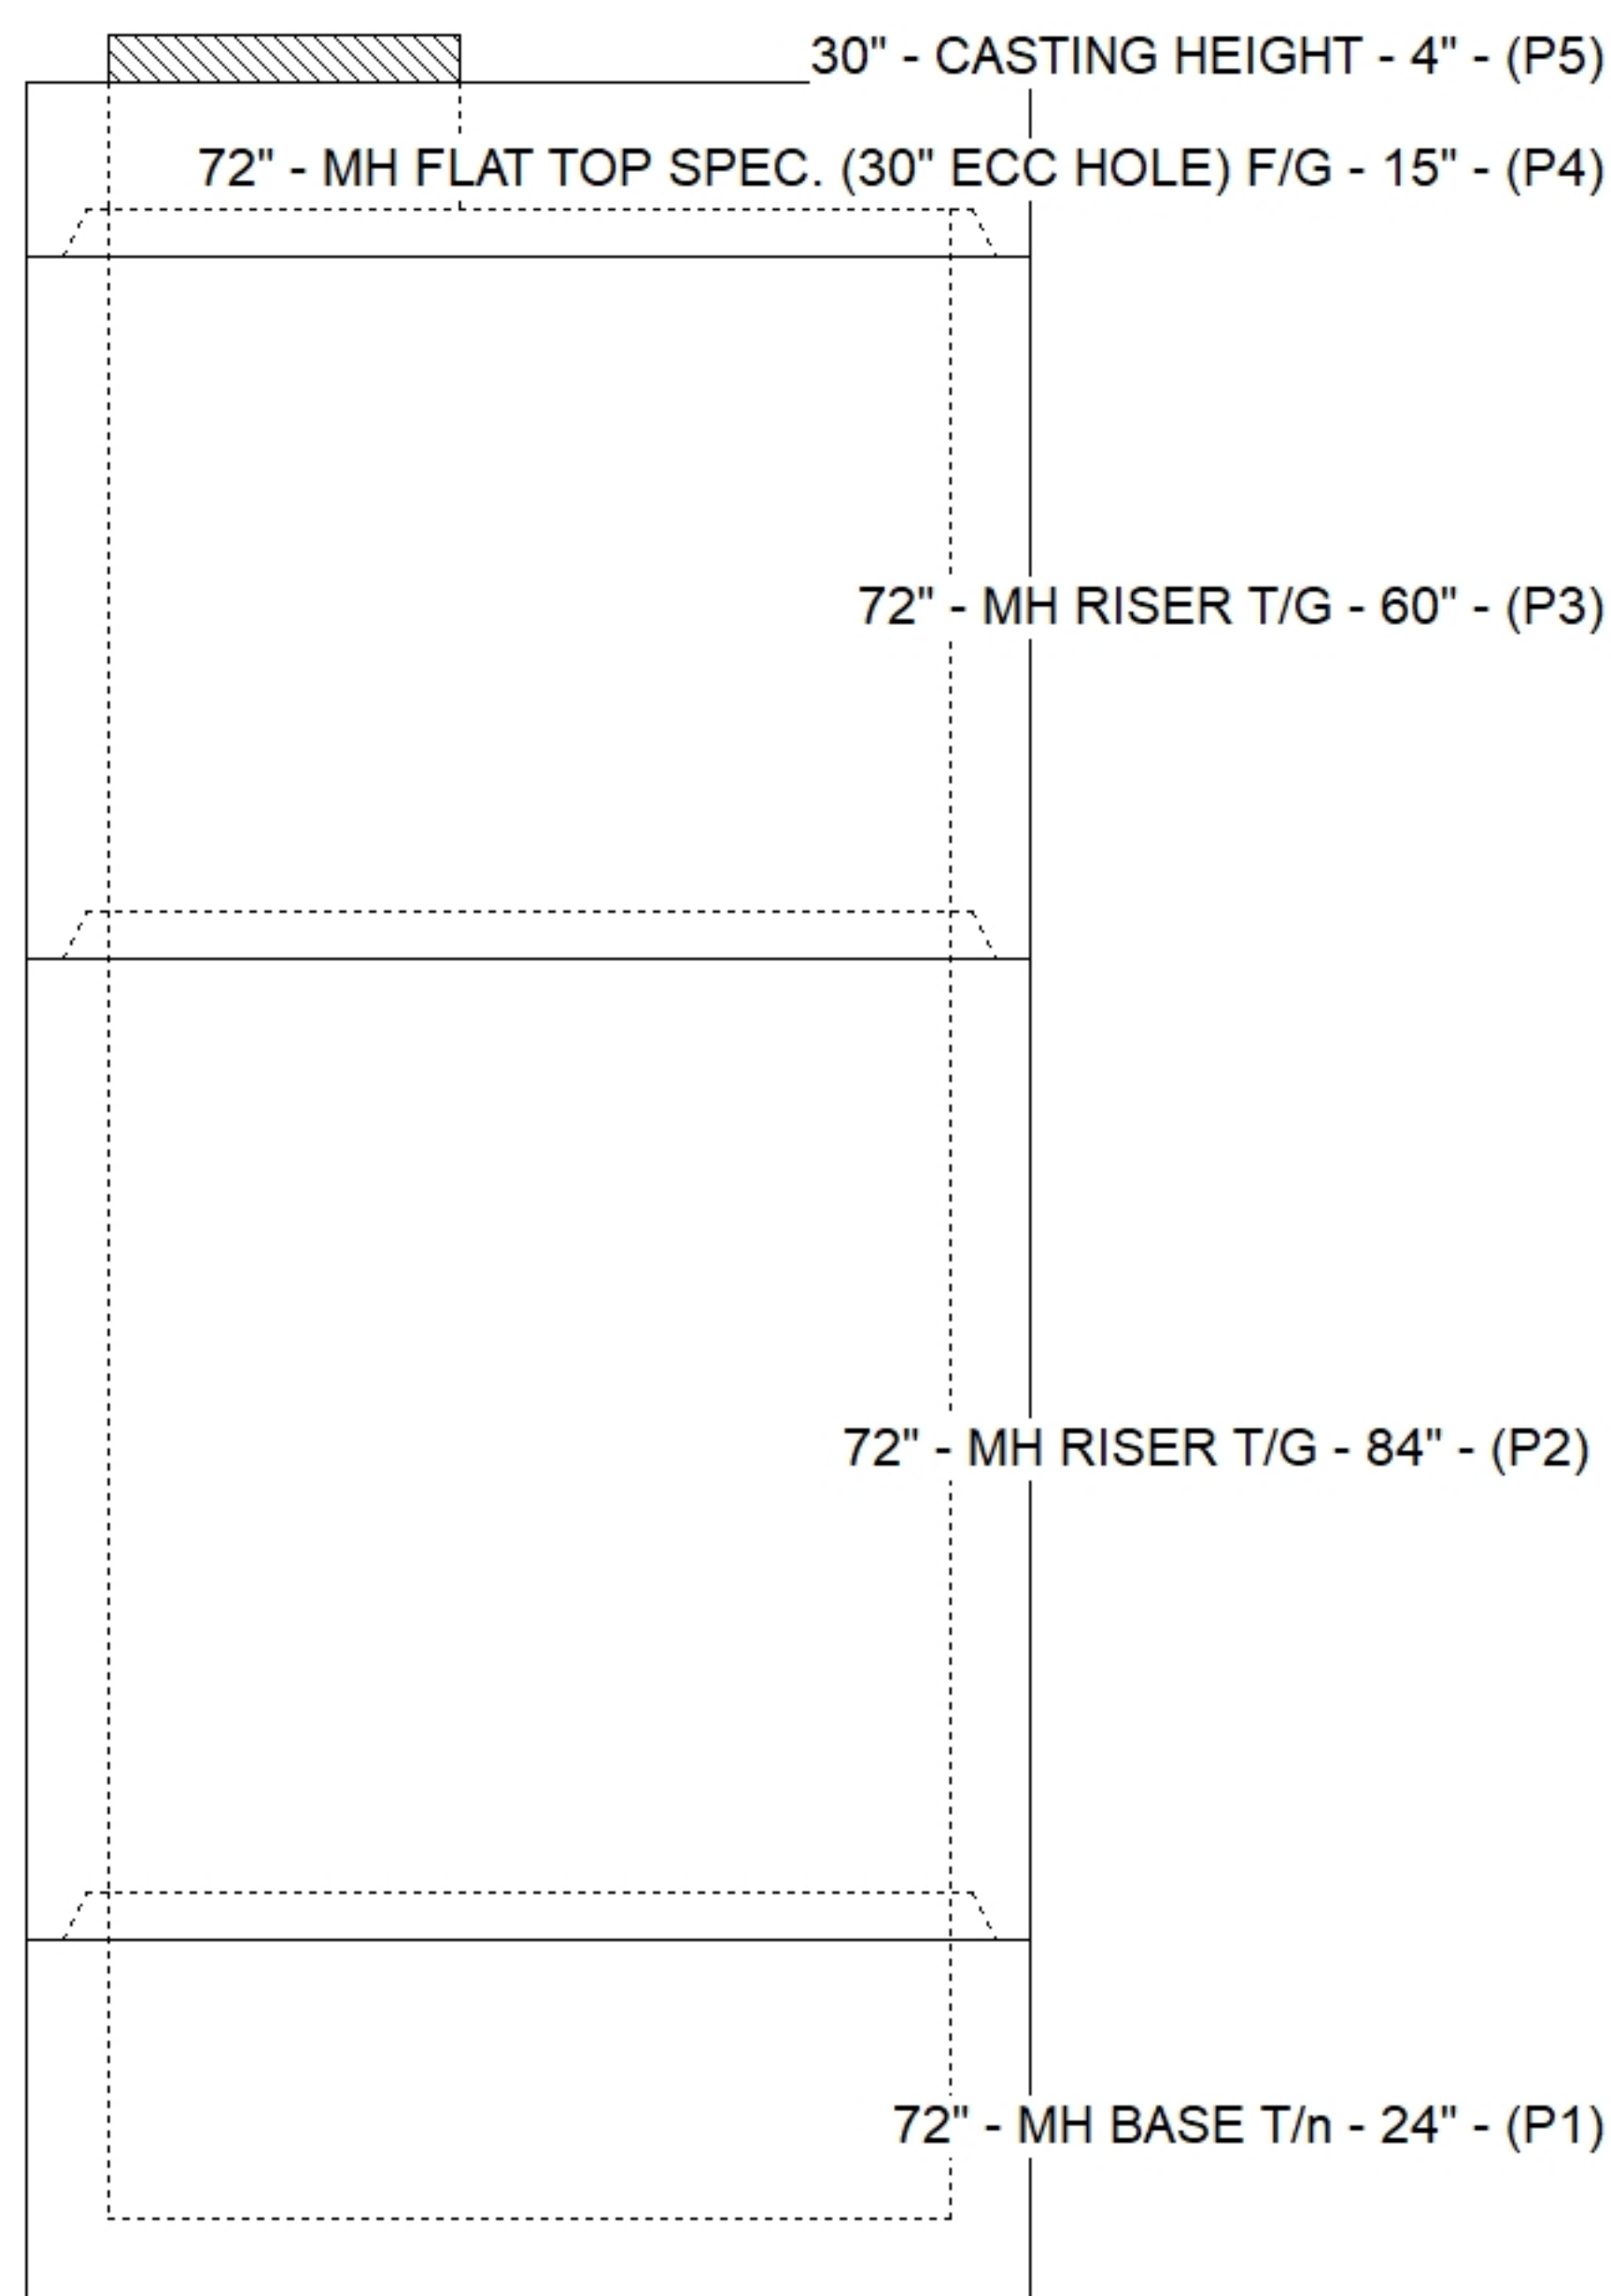

Default - Interior Dimensions

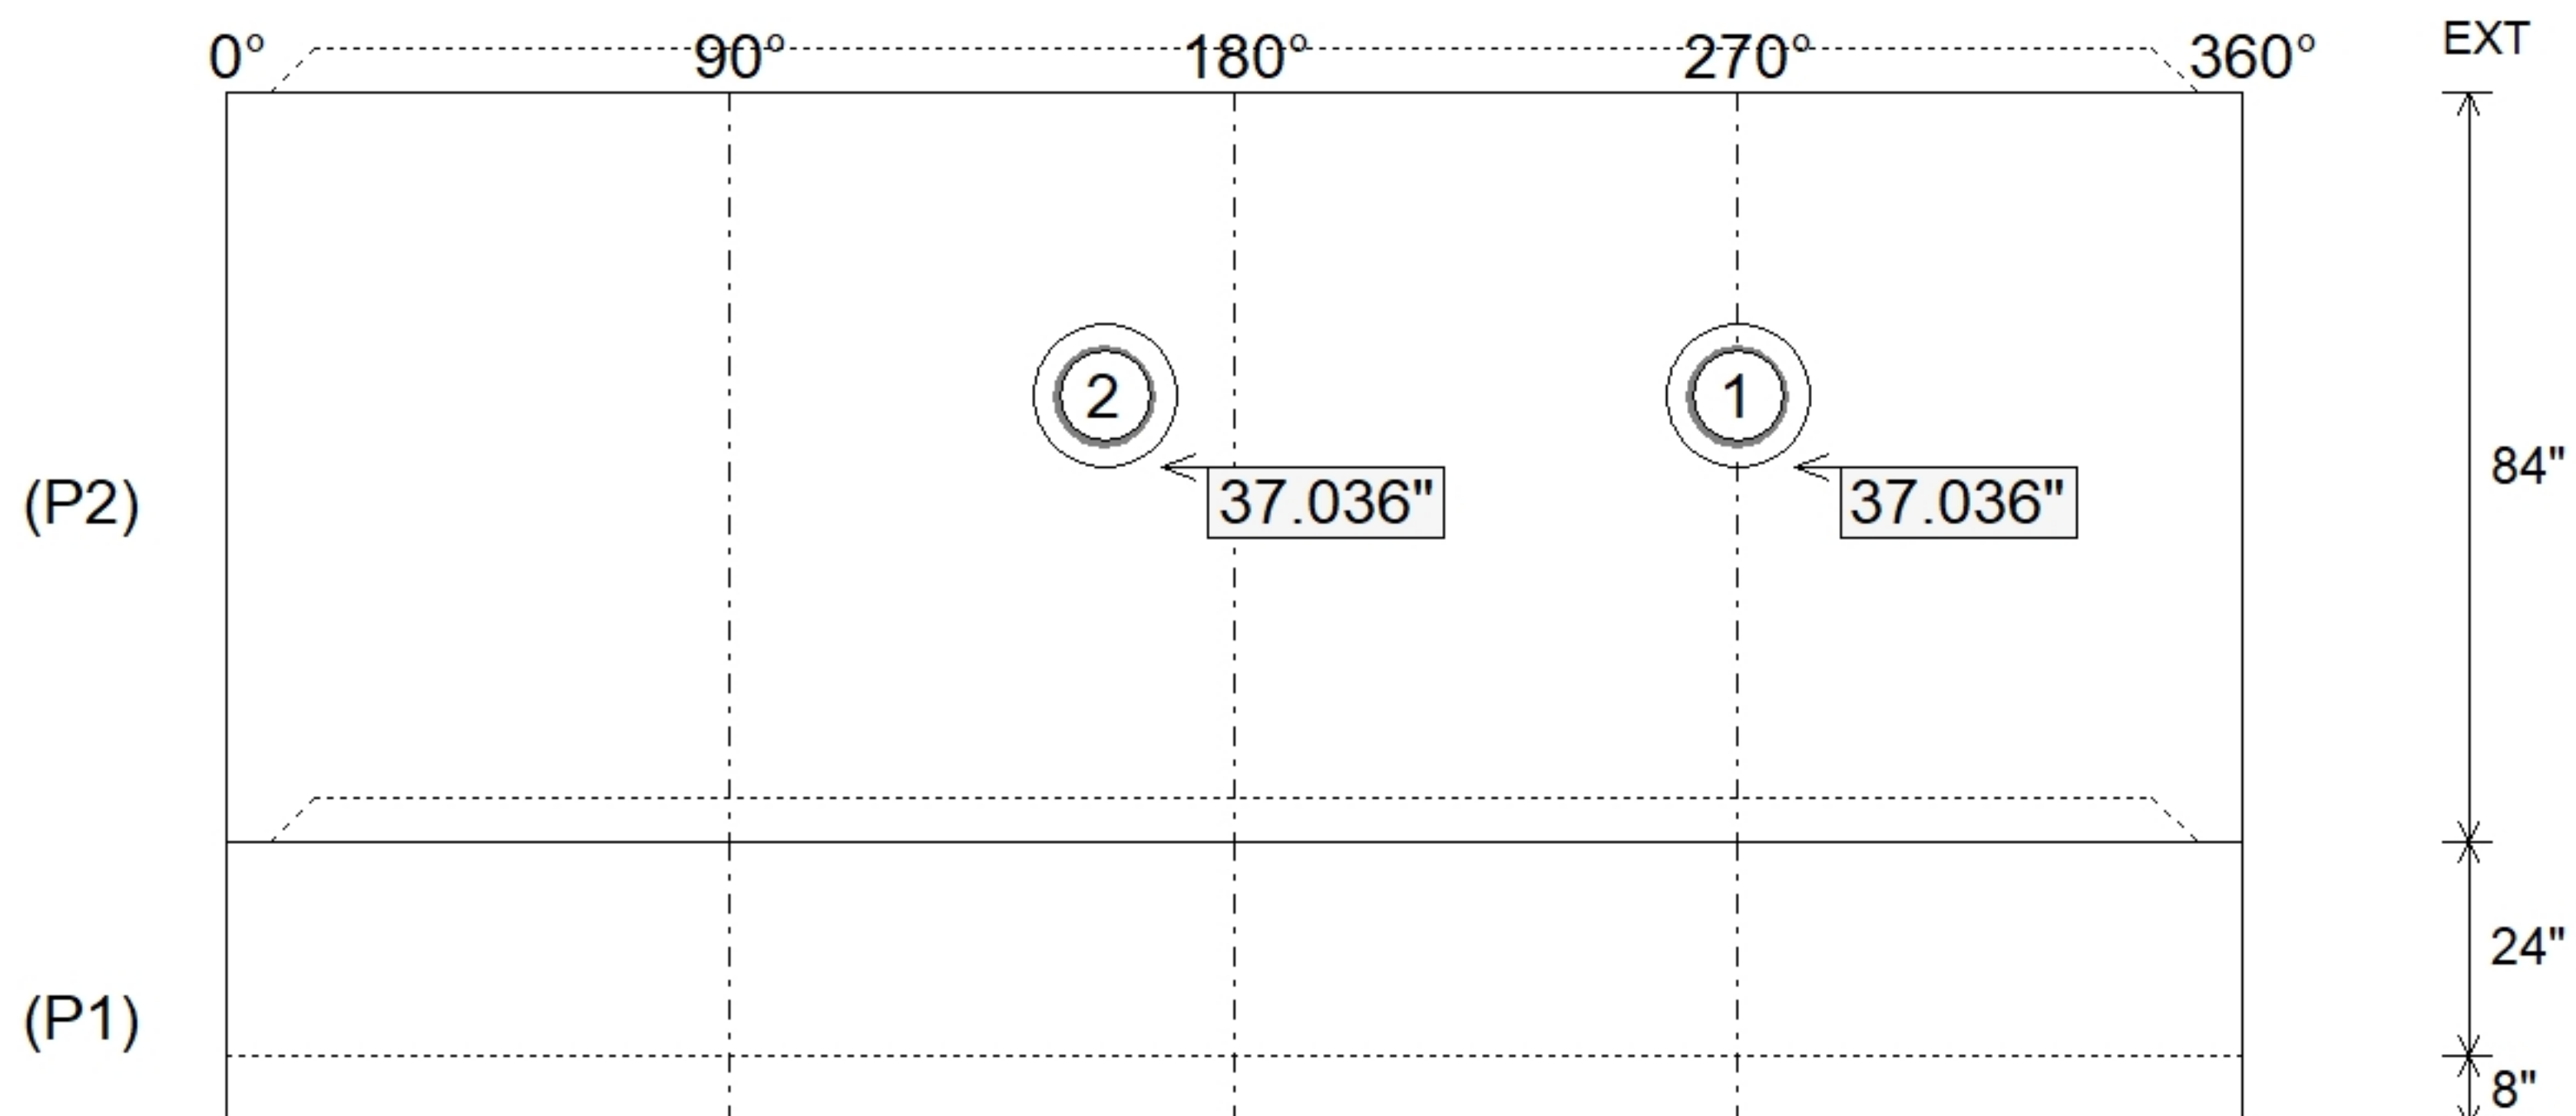

SUBMITTAL
APPROVED BY: