

**Contractor: Luttrell & Sons, LLC**

TECH: Jared - F

Plant: 100



Size: 48"

Rim to Invert: 6'

Floor Height: 0"


Slack: 0.4"

- RISER (As .12)

2) DOGHOUSE - 16"x20"


0 lb

Structure Total: 5943 lb

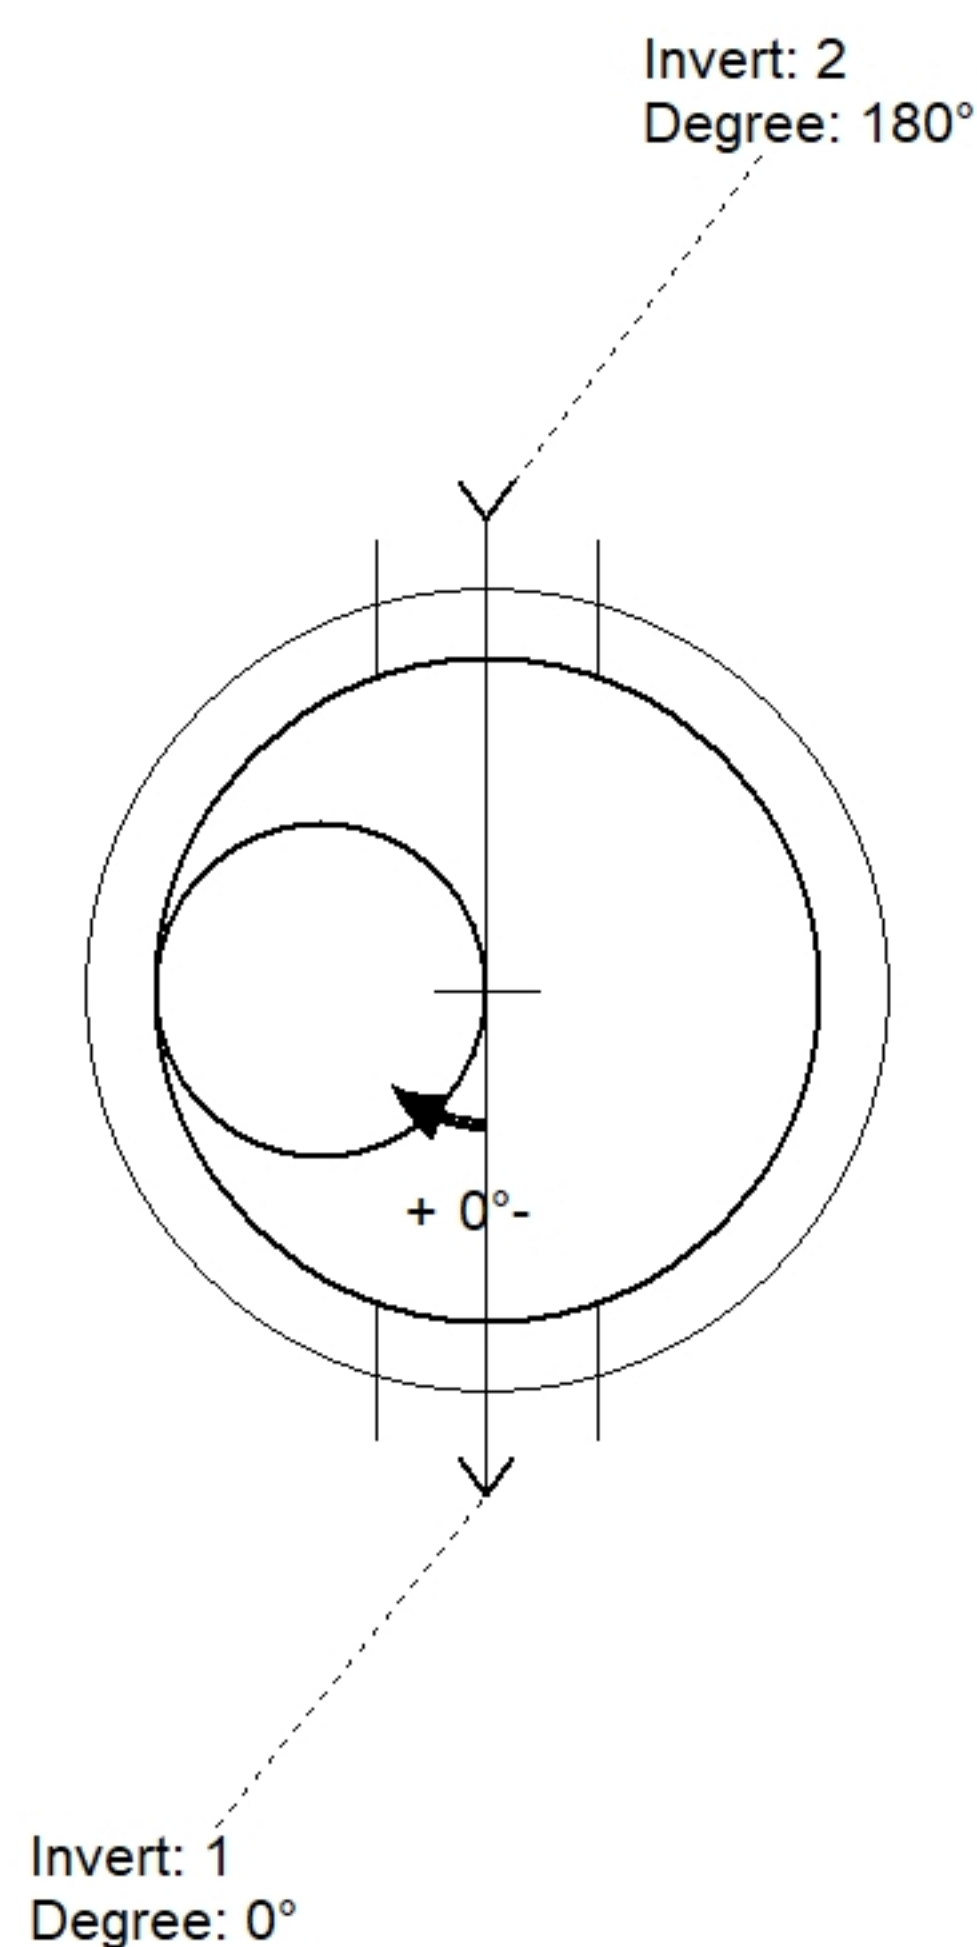

| Position | Elev | Angle | Pipe         | Pipe OD | Hole      | Connector        | Up ( ) | Ref |
|----------|------|-------|--------------|---------|-----------|------------------|--------|-----|
| Rim      | 6'   |       |              |         |           |                  |        |     |
| Reducer  |      |       |              |         |           |                  |        |     |
| Invert 1 | 0'   | 0°    | 12" PVC C900 | 13.2"   | 16" x 20" | DOGHOUSE 16"x20" | 0"     | P1  |
| Invert 2 | 0'   | 180°  | 12" PVC C900 | 13.2"   | 16" x 20" | DOGHOUSE 16"x20" | 0"     | P1  |
| Invert 3 |      |       |              |         |           |                  |        |     |
| Invert 4 |      |       |              |         |           |                  |        |     |
| Invert 5 |      |       |              |         |           |                  |        |     |
| Invert 6 |      |       |              |         |           |                  |        |     |
| Invert 7 |      |       |              |         |           |                  |        |     |
| Invert 8 |      |       |              |         |           |                  |        |     |

### Default - Interior Dimensions

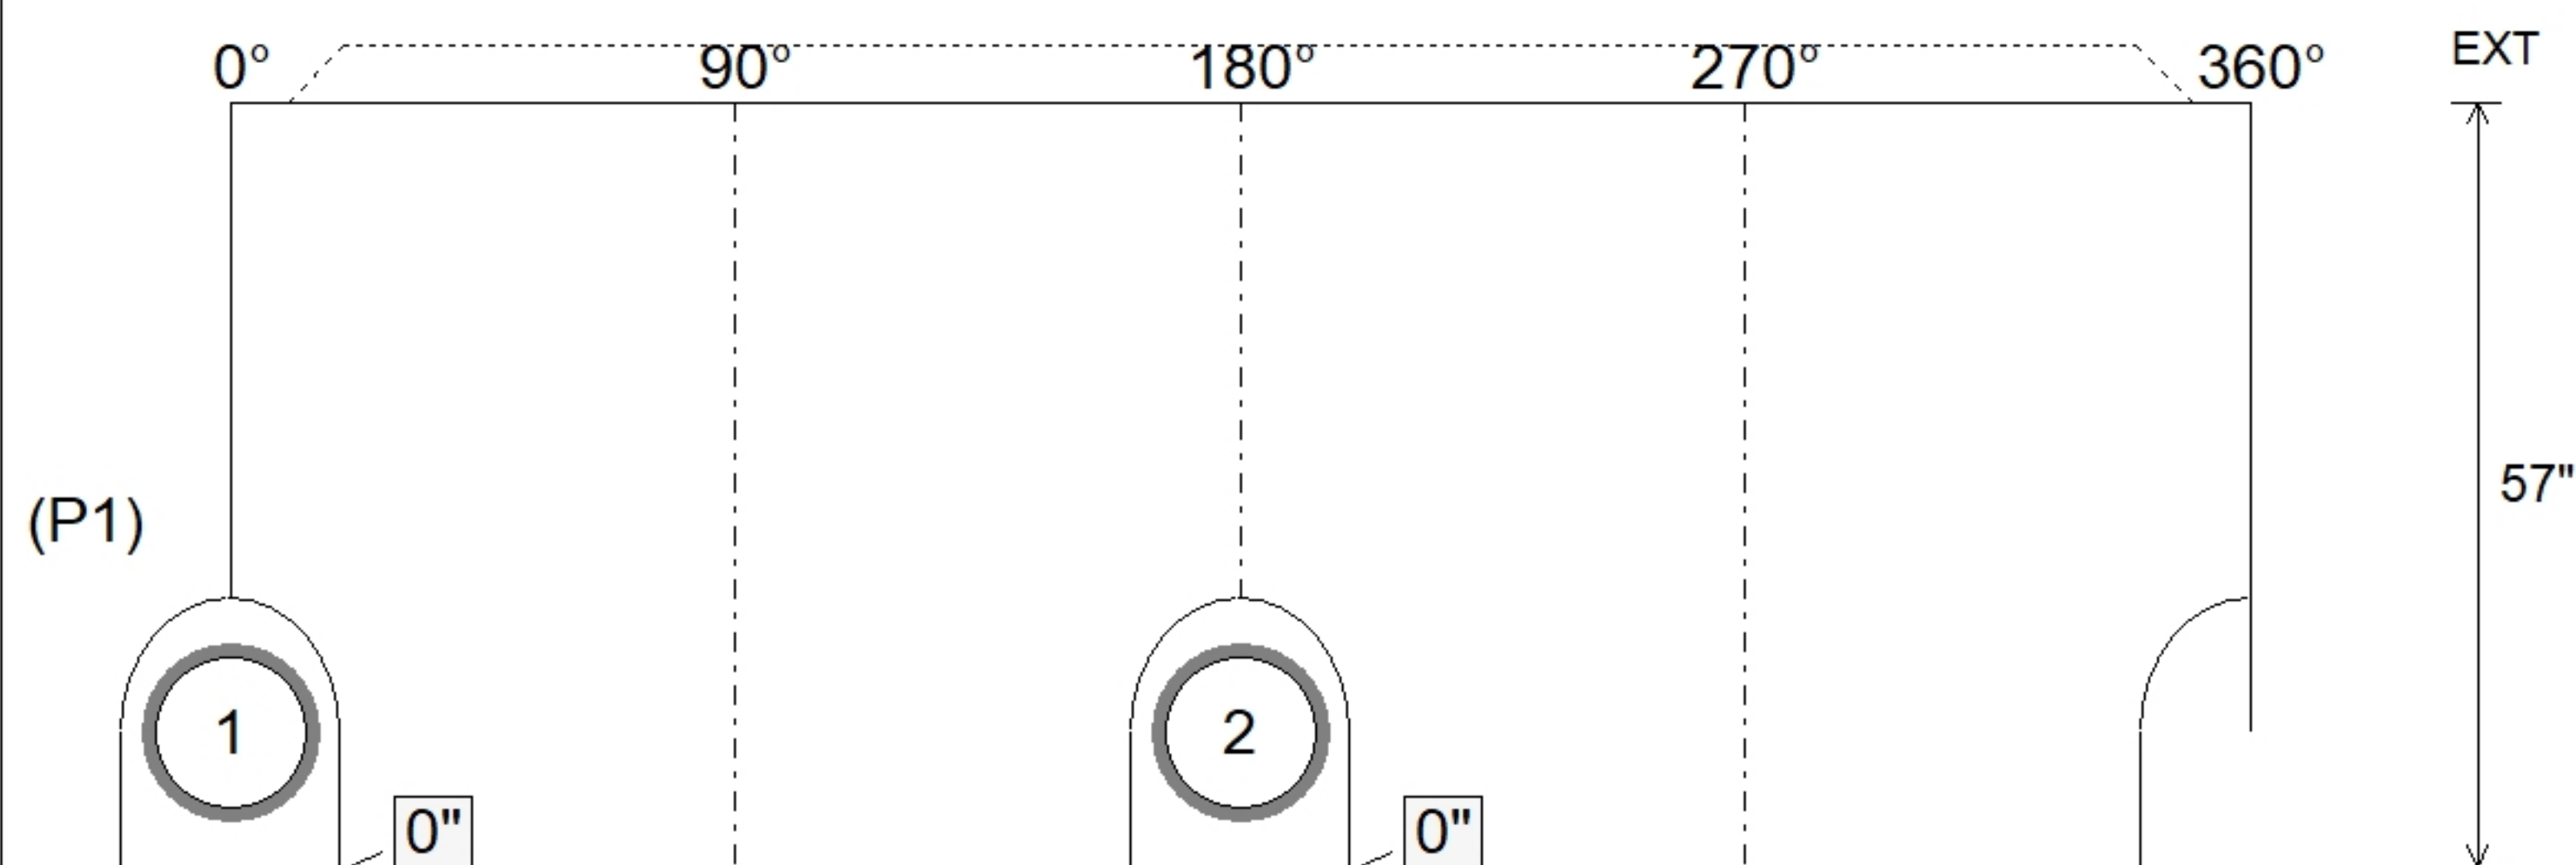

6/23/2026 12:26:02 PM

APPROVED BY: