





Floor (Bot): 1037.63'
Overall Height: 13.333'
Slack: 1.16"


Structure Total: 12066 lb

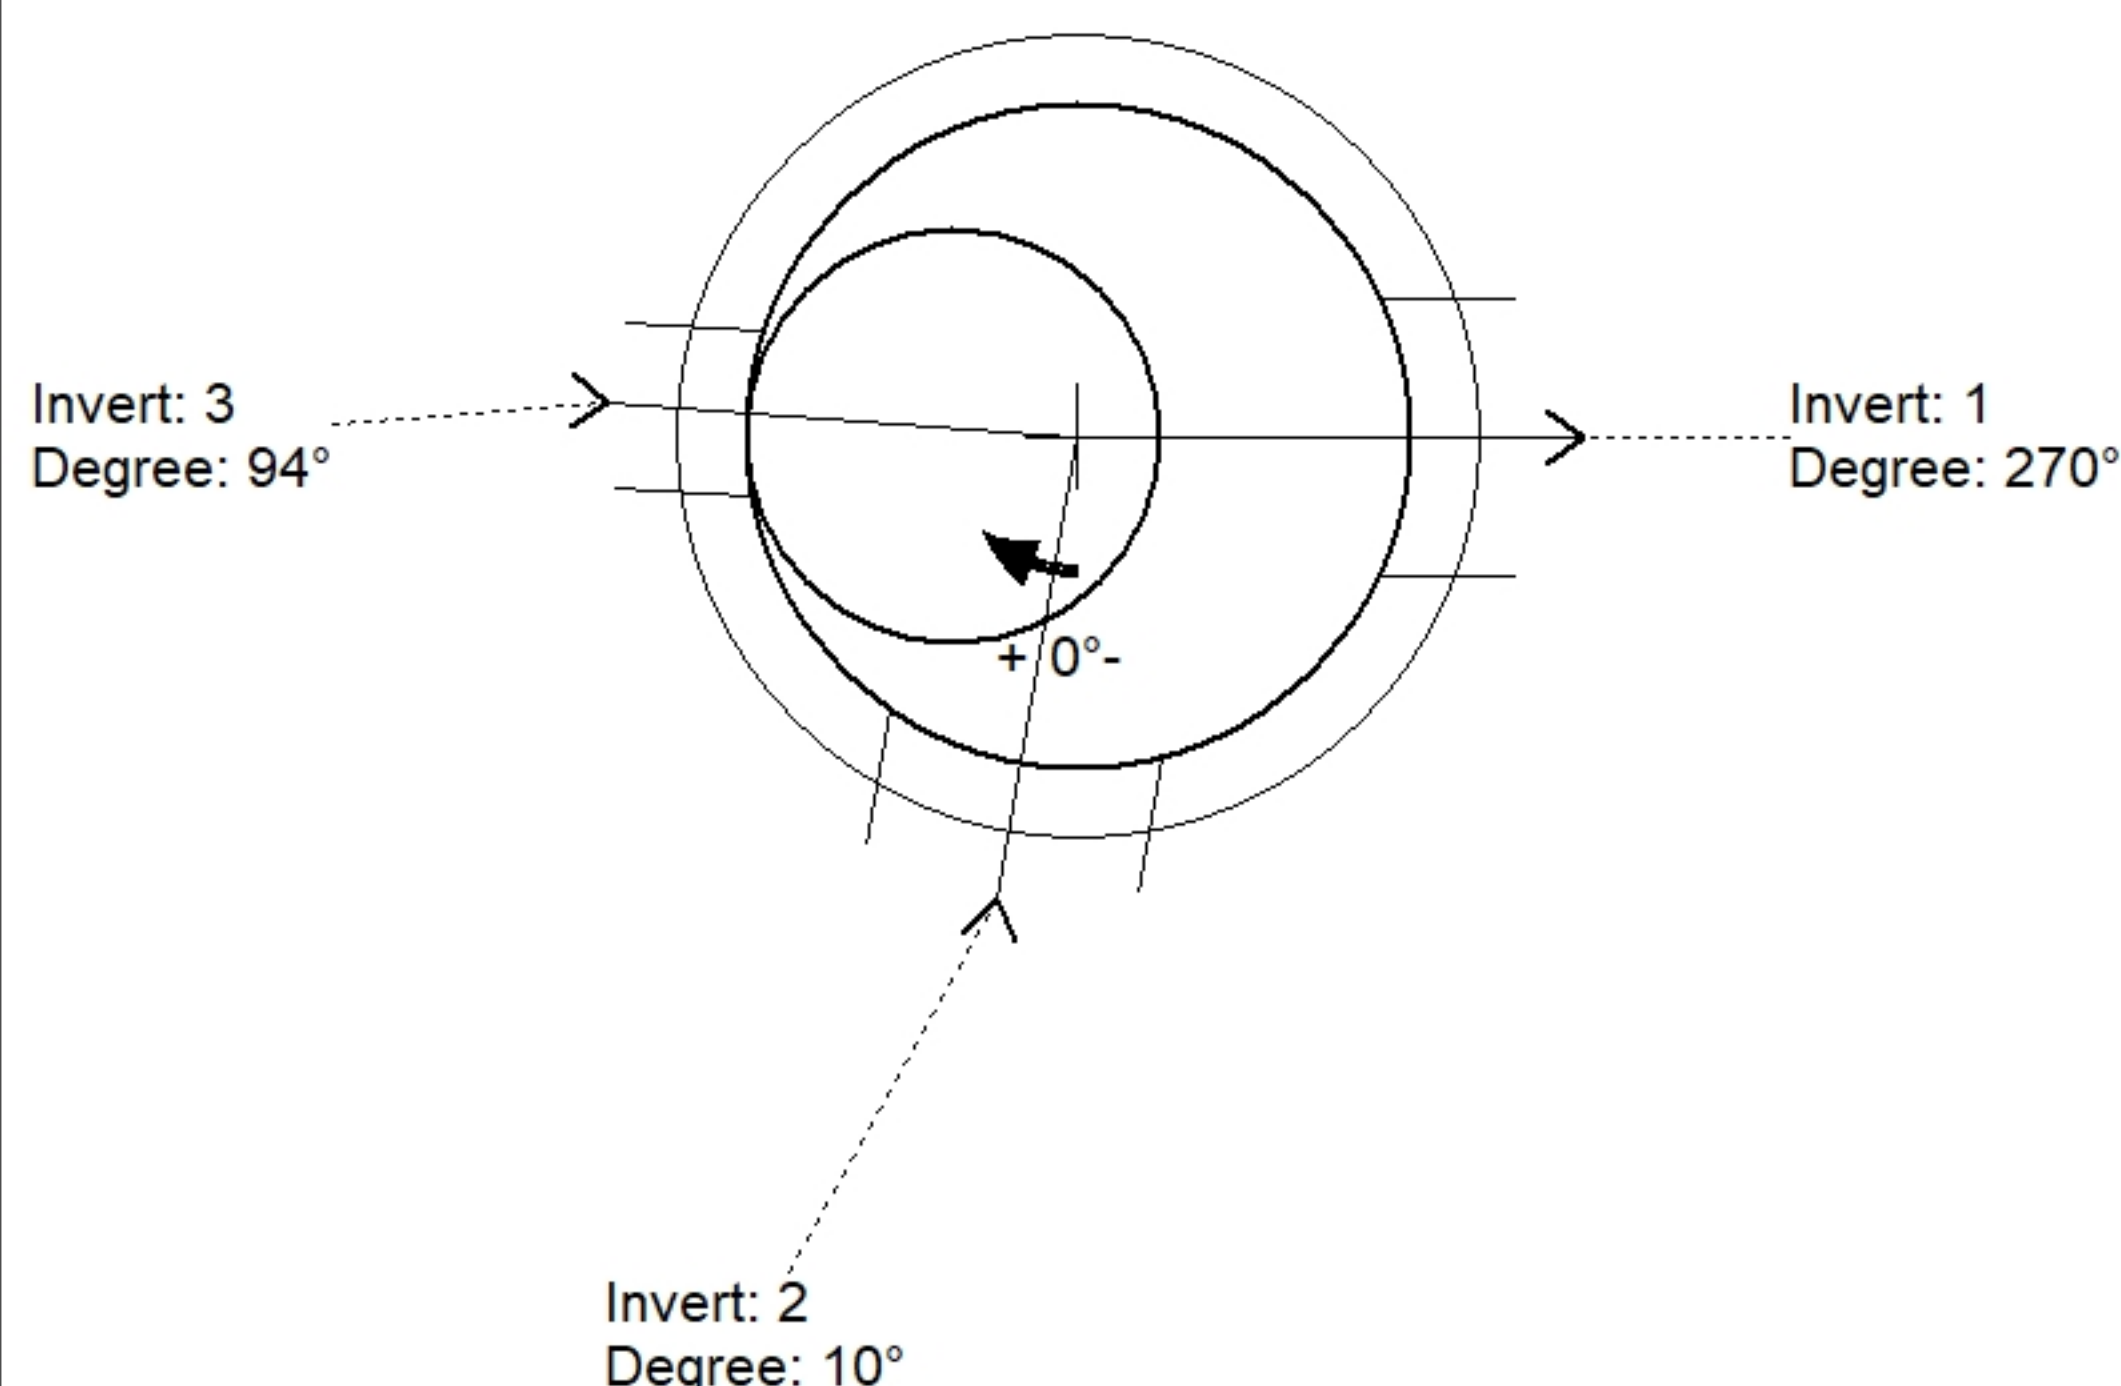

Position	Elev	Angle	Pipe	Pipe OD	Hole	Connector	Up ()	Ref
Rim	1051.06'							
Reducer								
Invert 1	1042.13'	270°	15" HDPE	17.6"	20"	Hole 20	5.25"	P2
Invert 2	1042.63'	10°	15" HDPE	17.6"	20"	Hole 20	11.25"	P2
Invert 3	1042.63'	94°	6" HDPE	6.9"	12"	Hole 12	10.75"	P2
Invert 4								
Invert 5								
Invert 6								
Invert 7								
Invert 8								

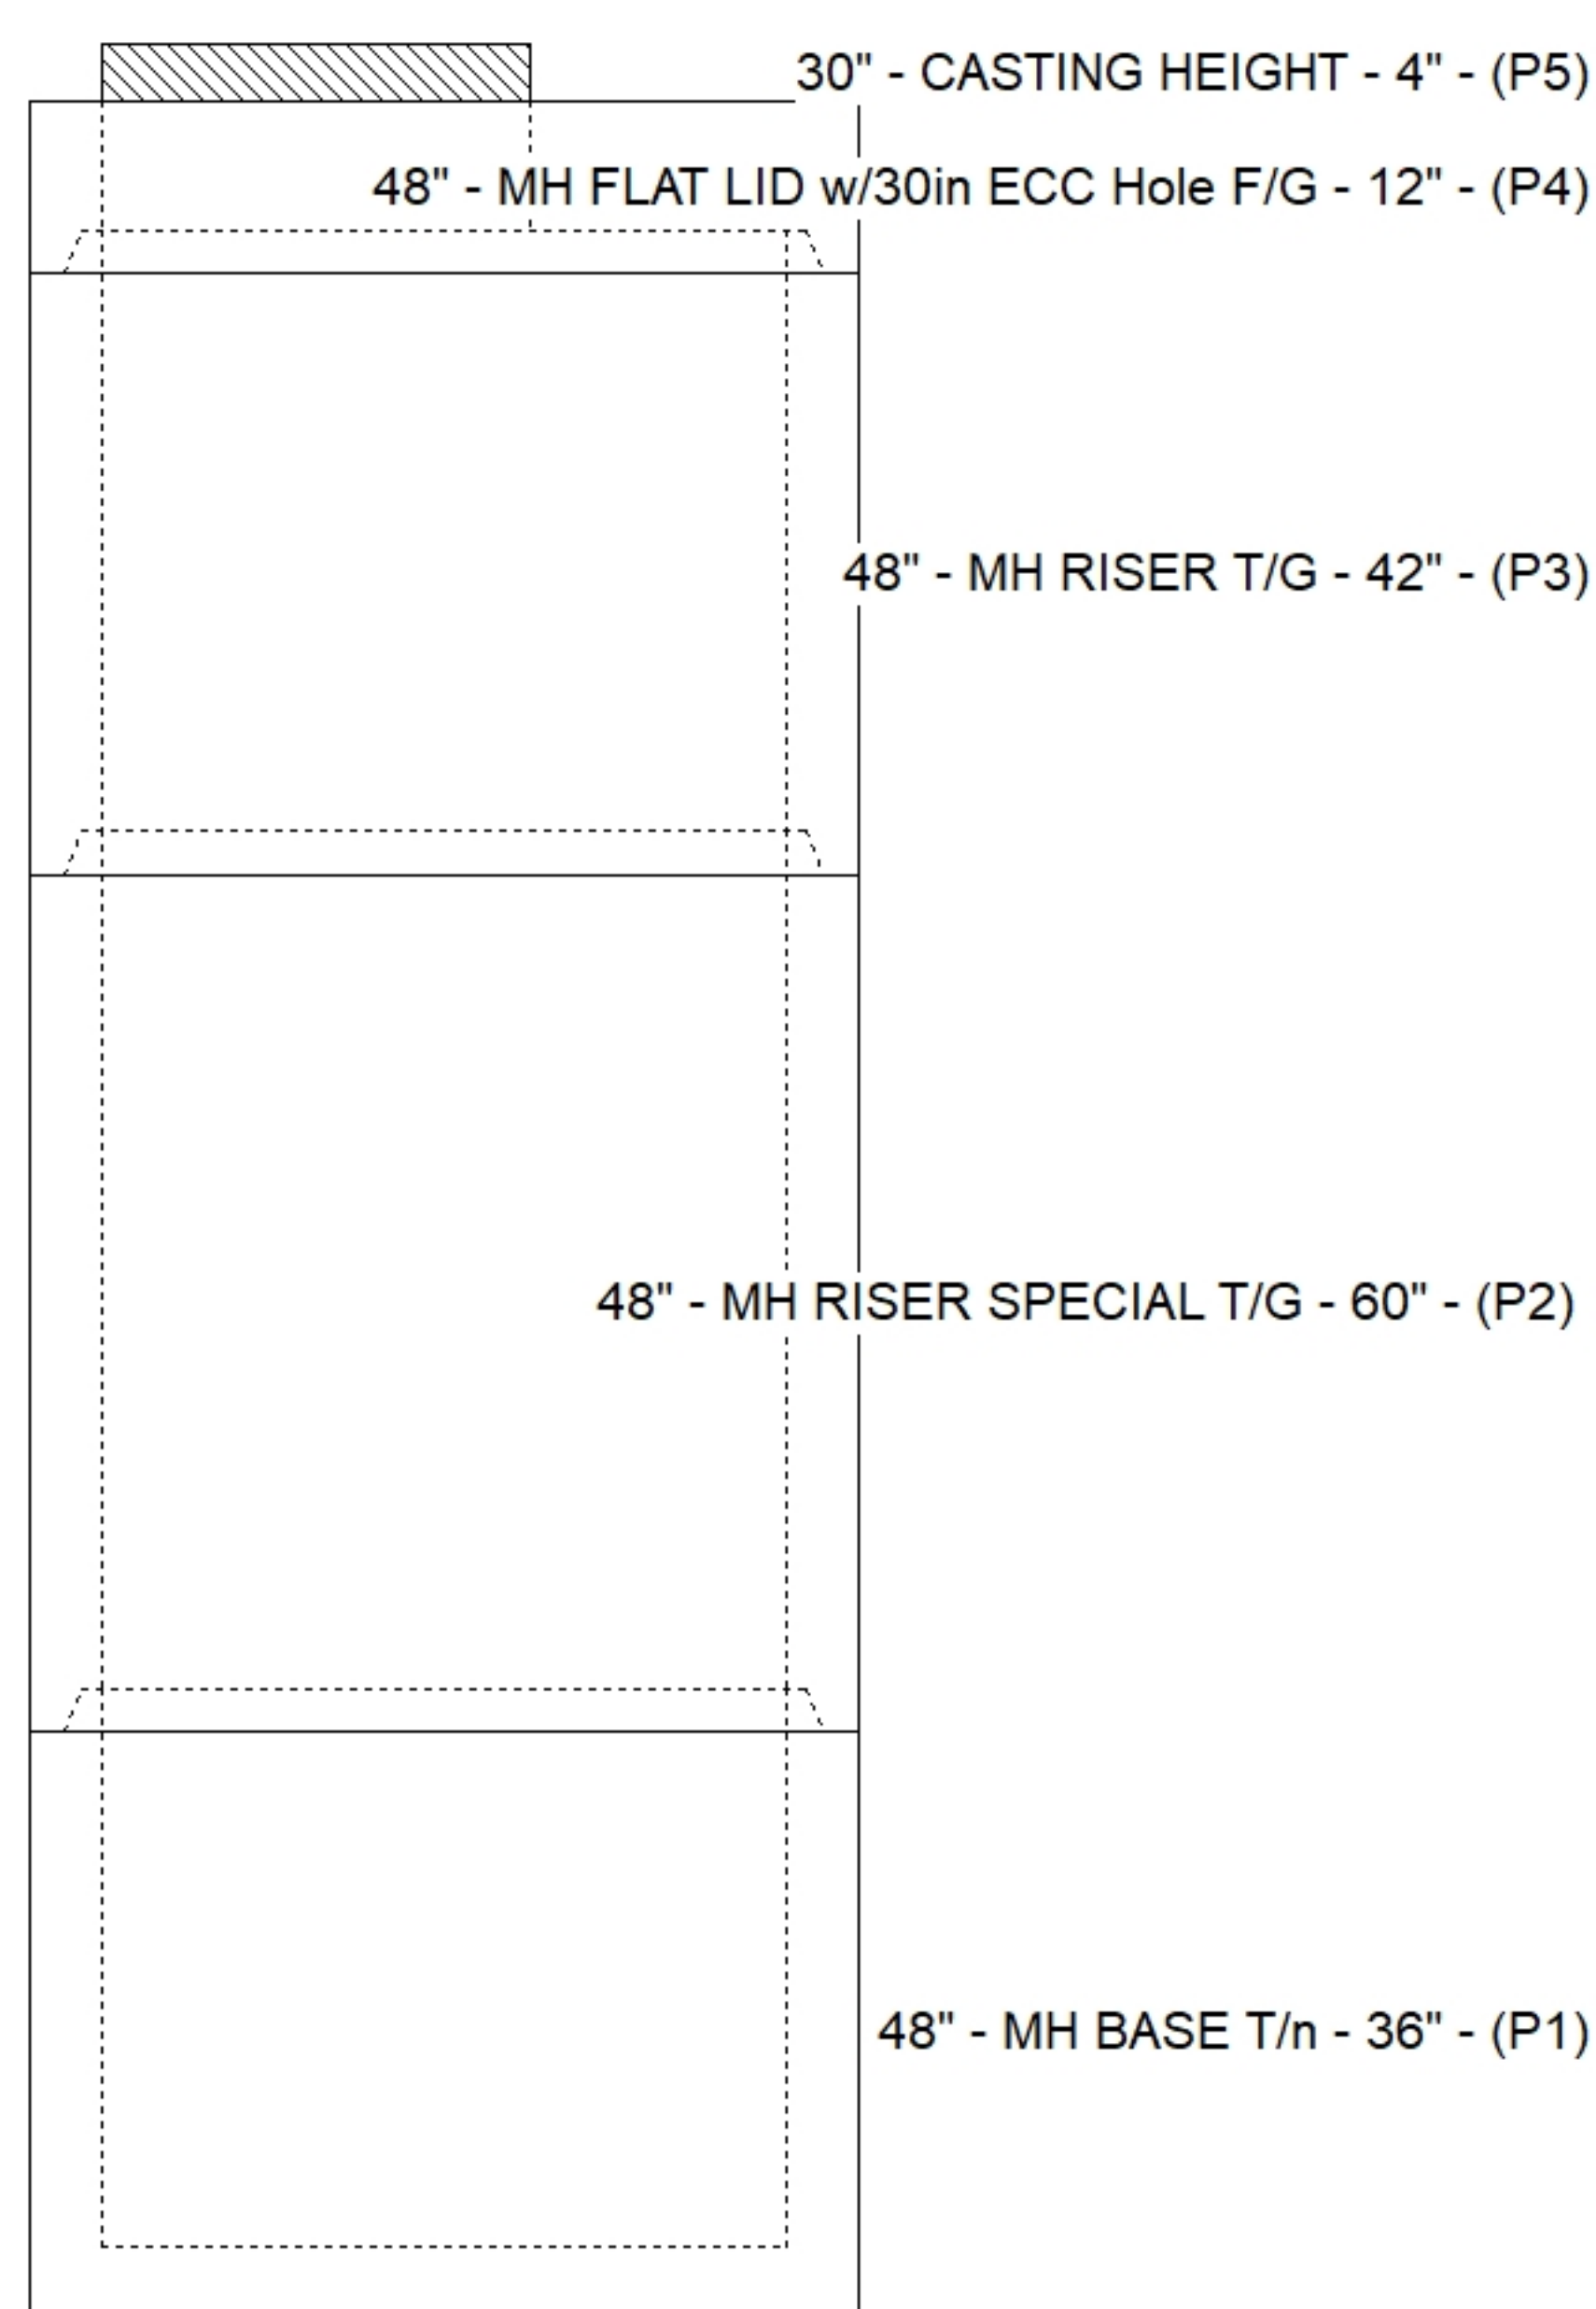

Default - Interior Dimensions

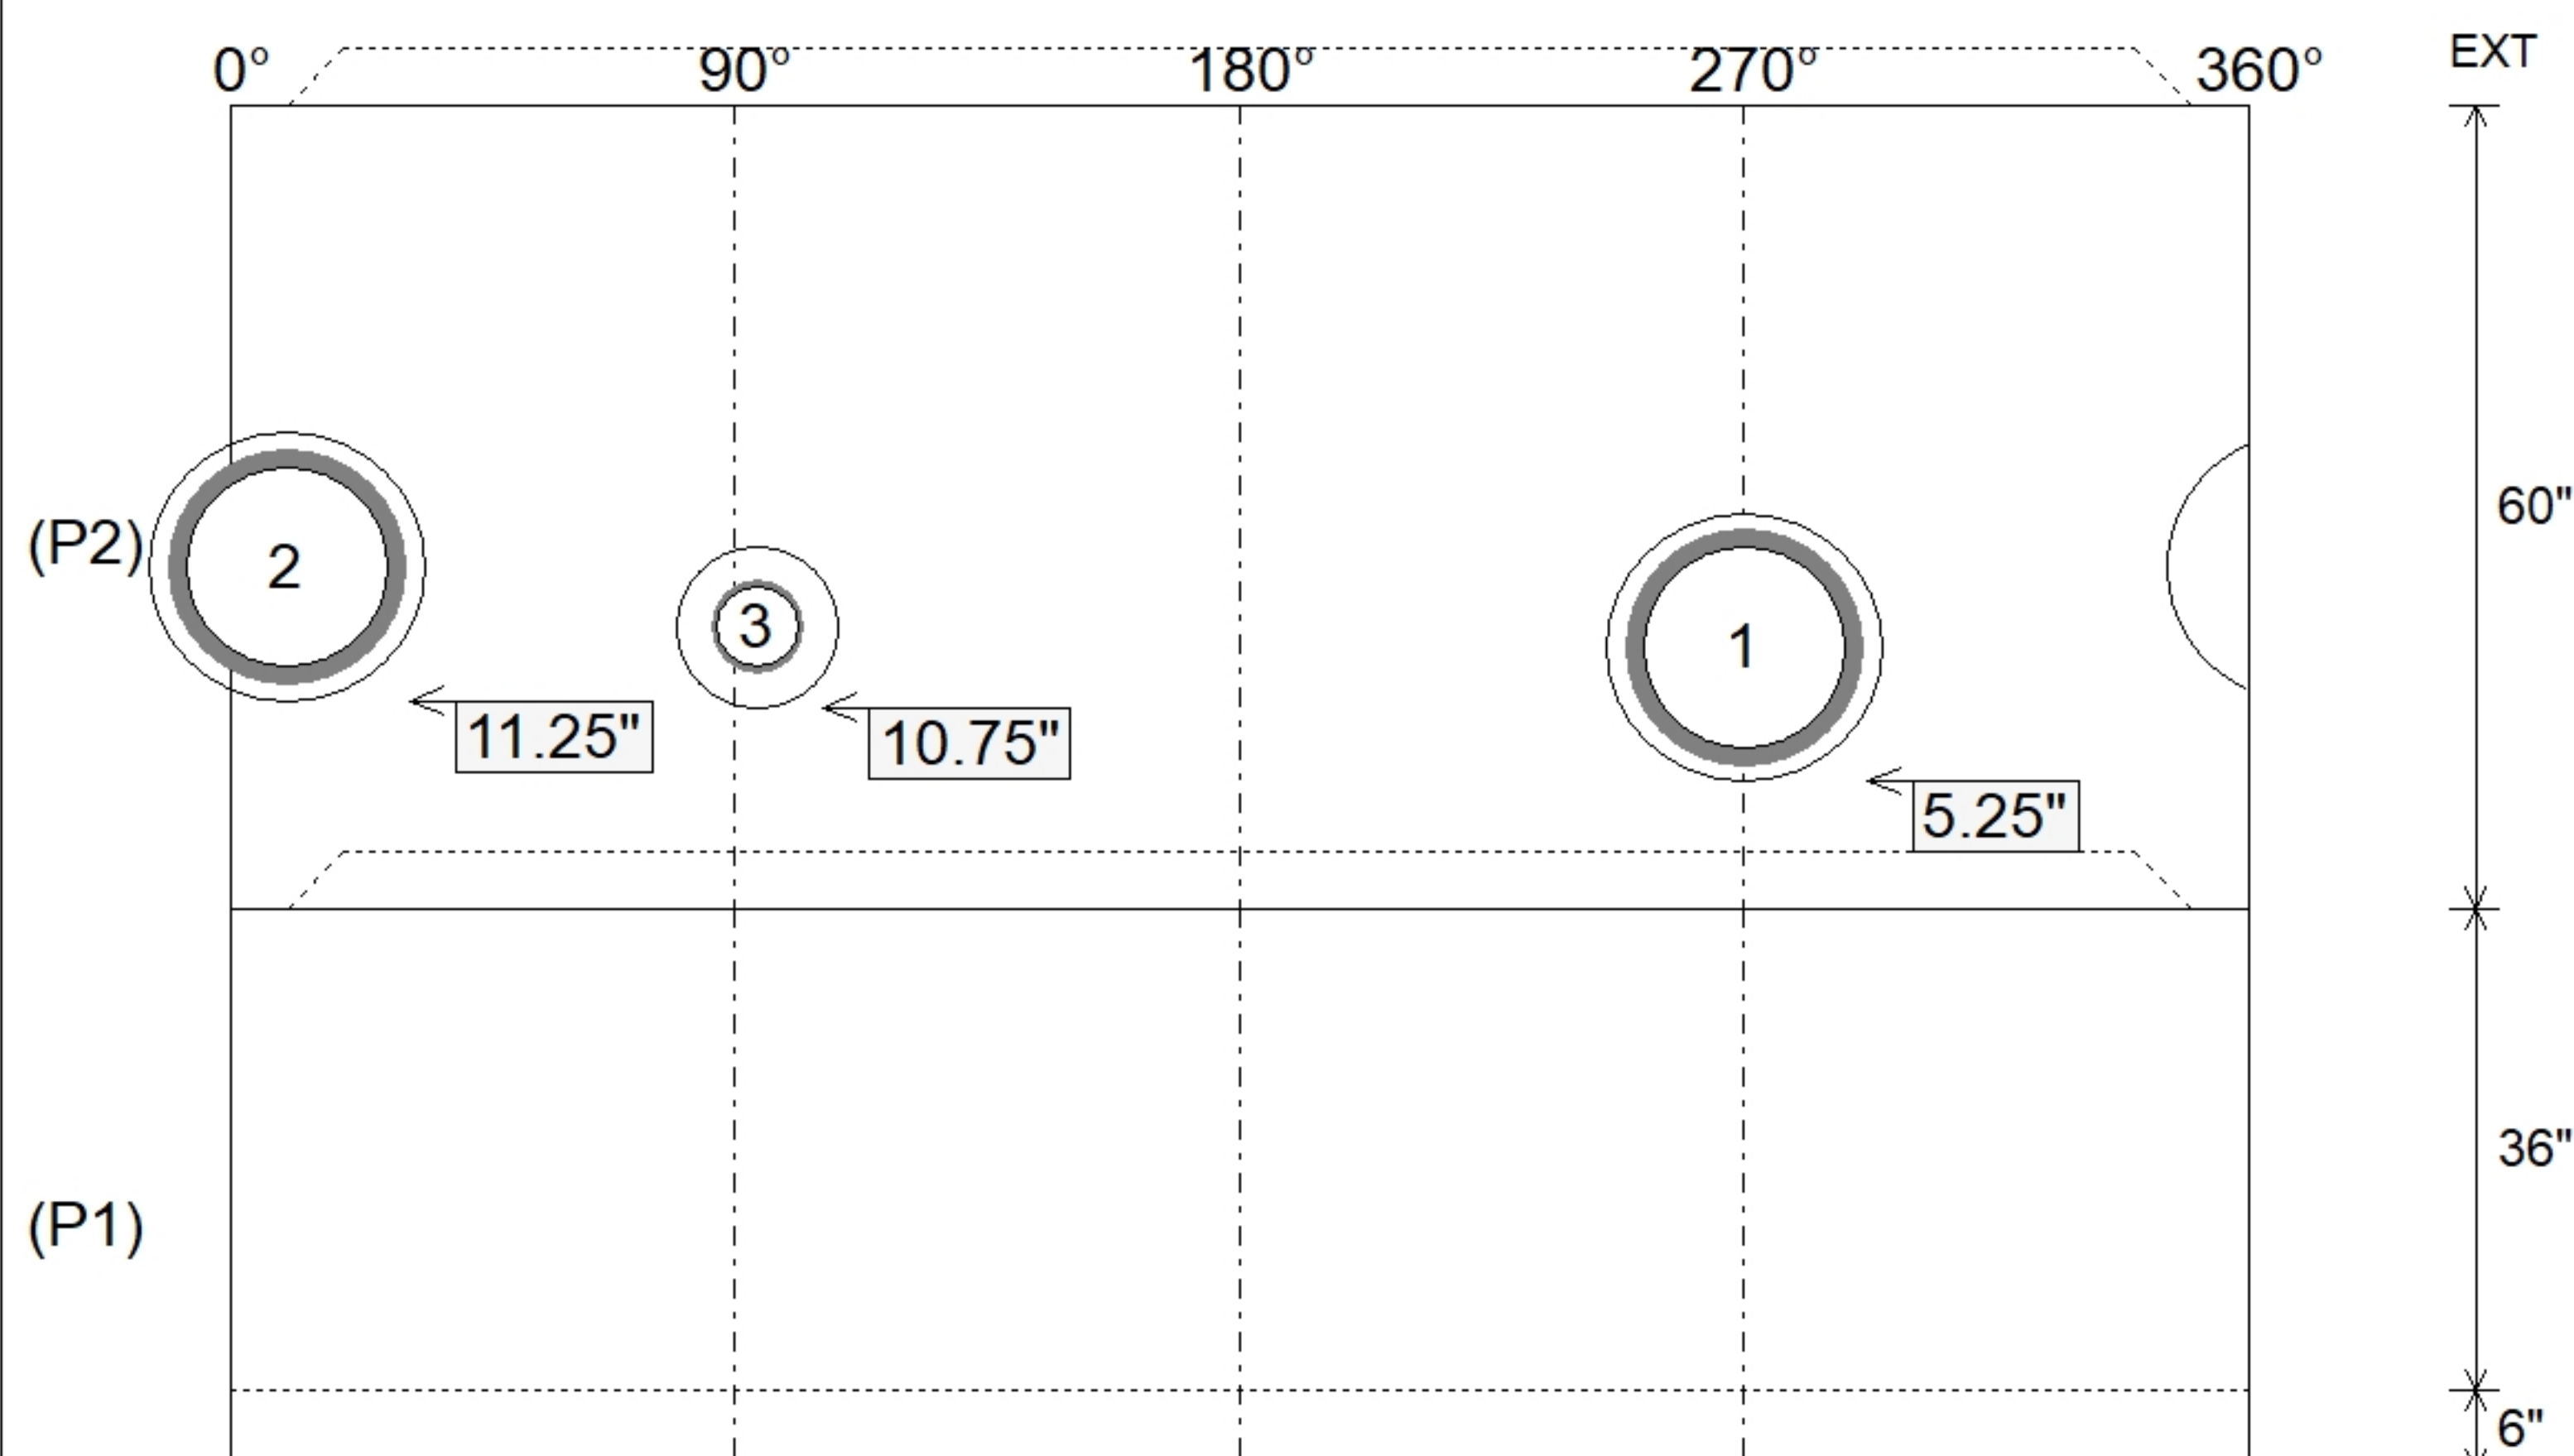

SUBMITTAL
APPROVED BY: