





Floor (Bot): 978.983'
Overall Height: 13.5'
Slack: 0.32"

Structure Total: 27631 lb

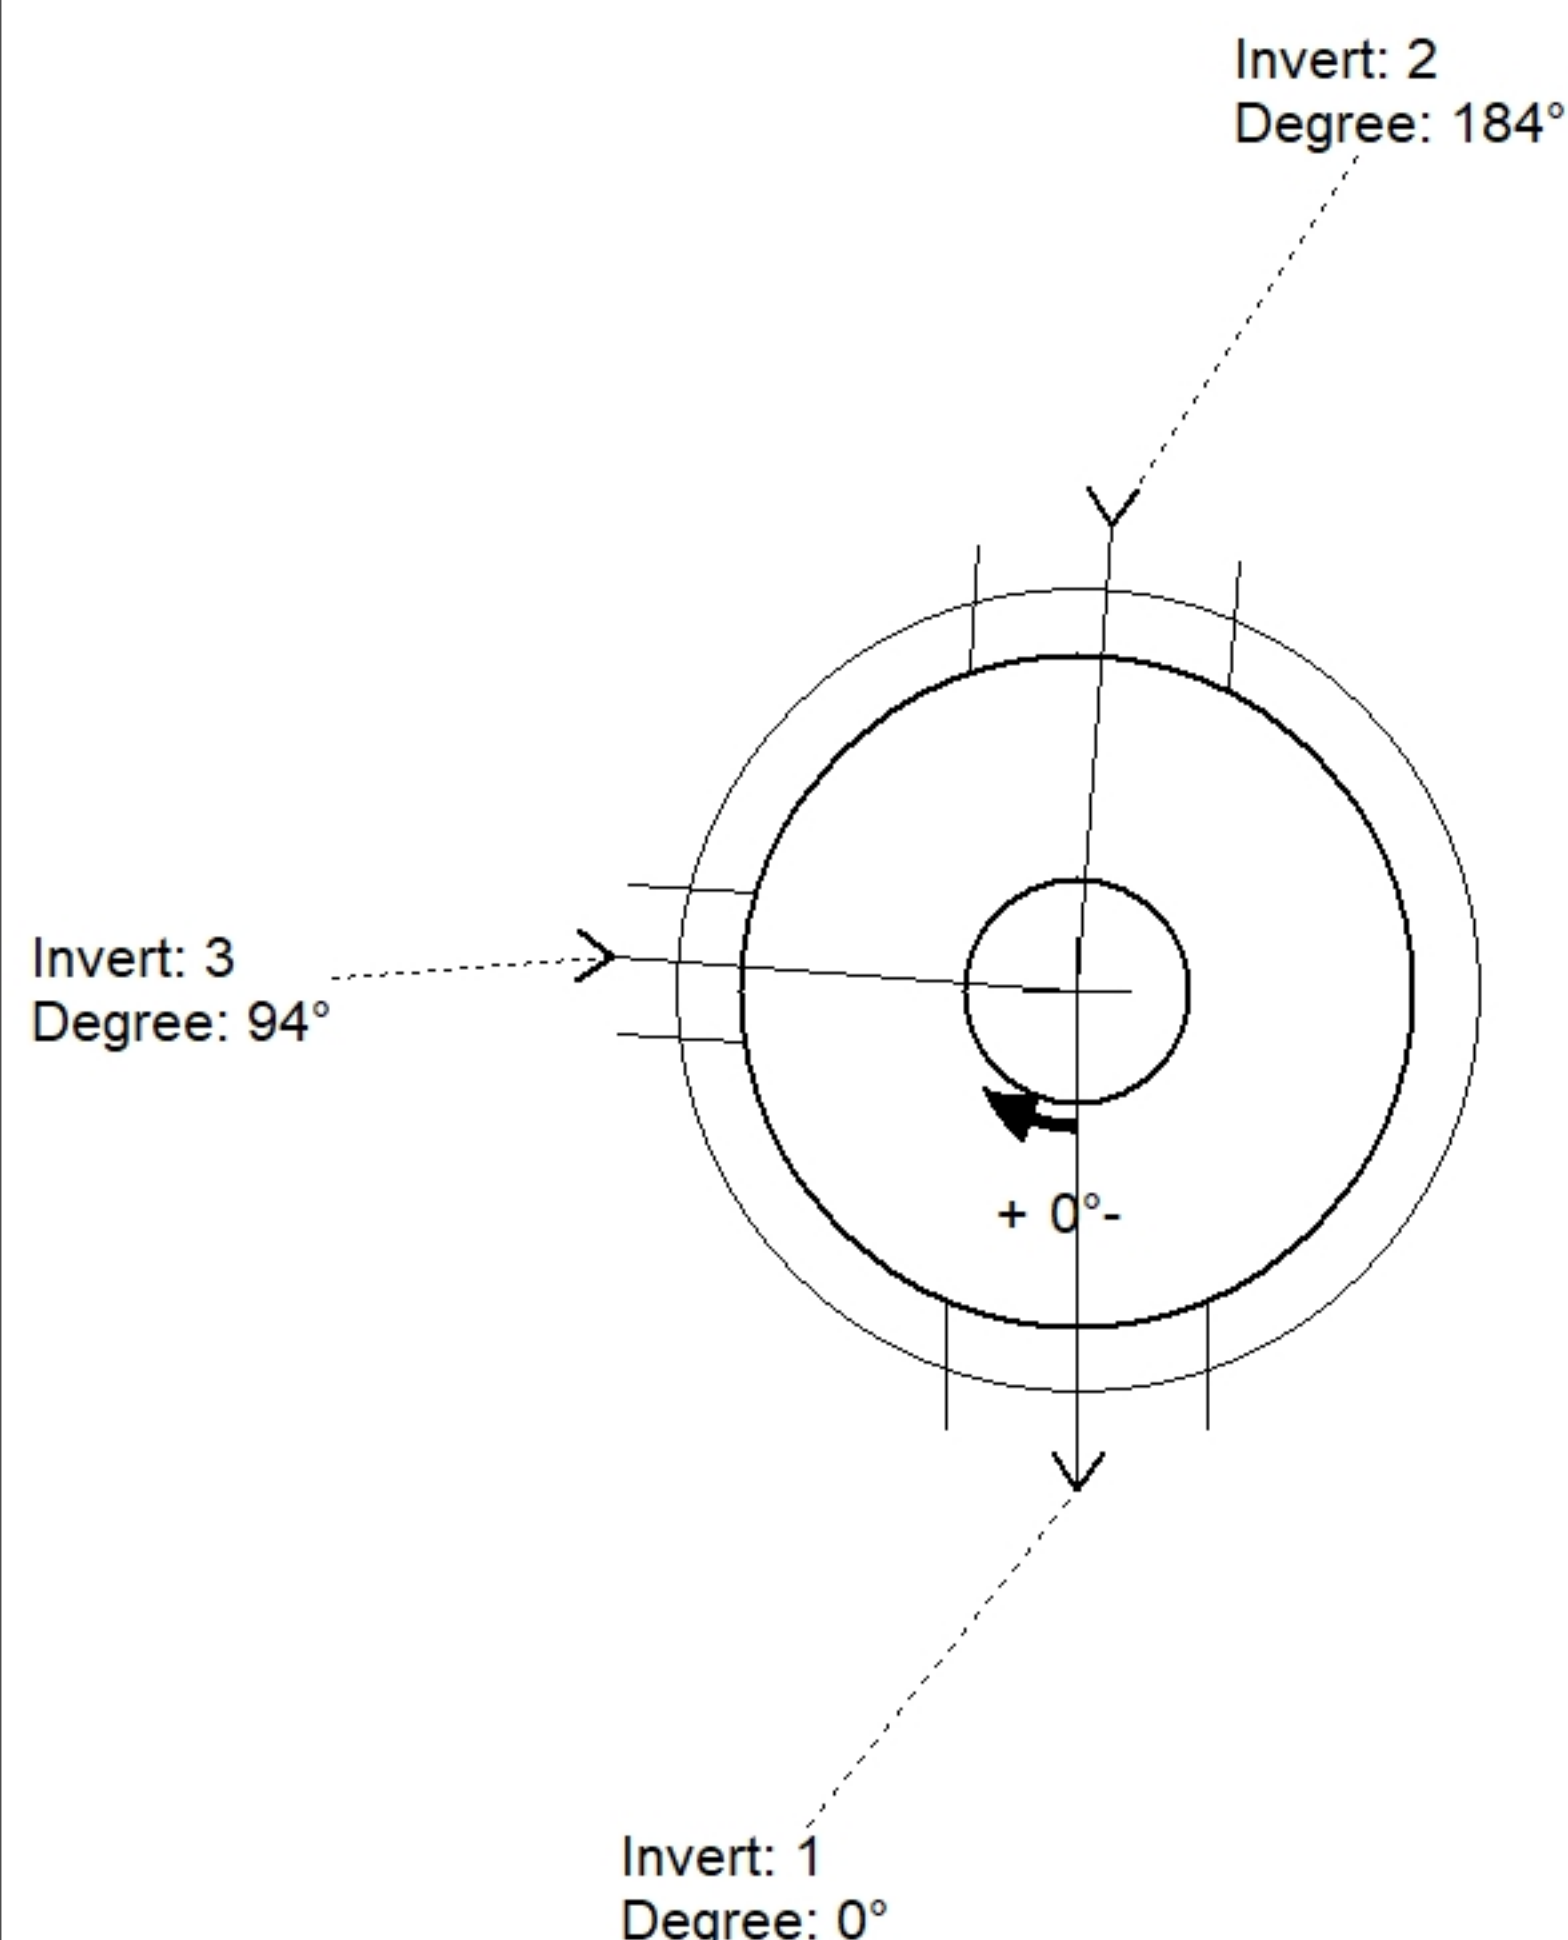

Position	Elev	Angle	Pipe	Pipe OD	Hole	Connector	Up (')	Ref
Rim	992.51'							
Reducer								
Invert 1	986.28'	0°	24" PVC SDR35	24.75"	28"	Hole 28	6.56"	P3
Invert 2	987.5'	184°	24" PVC SDR35	24.75"	28"	Hole 28	21.2"	P3
Invert 3	986.61'	94°	12" PVC SDR35	12.5"	16"	Hole 16	10.52"	P3
Invert 4								
Invert 5								
Invert 6								
Invert 7								
Invert 8								

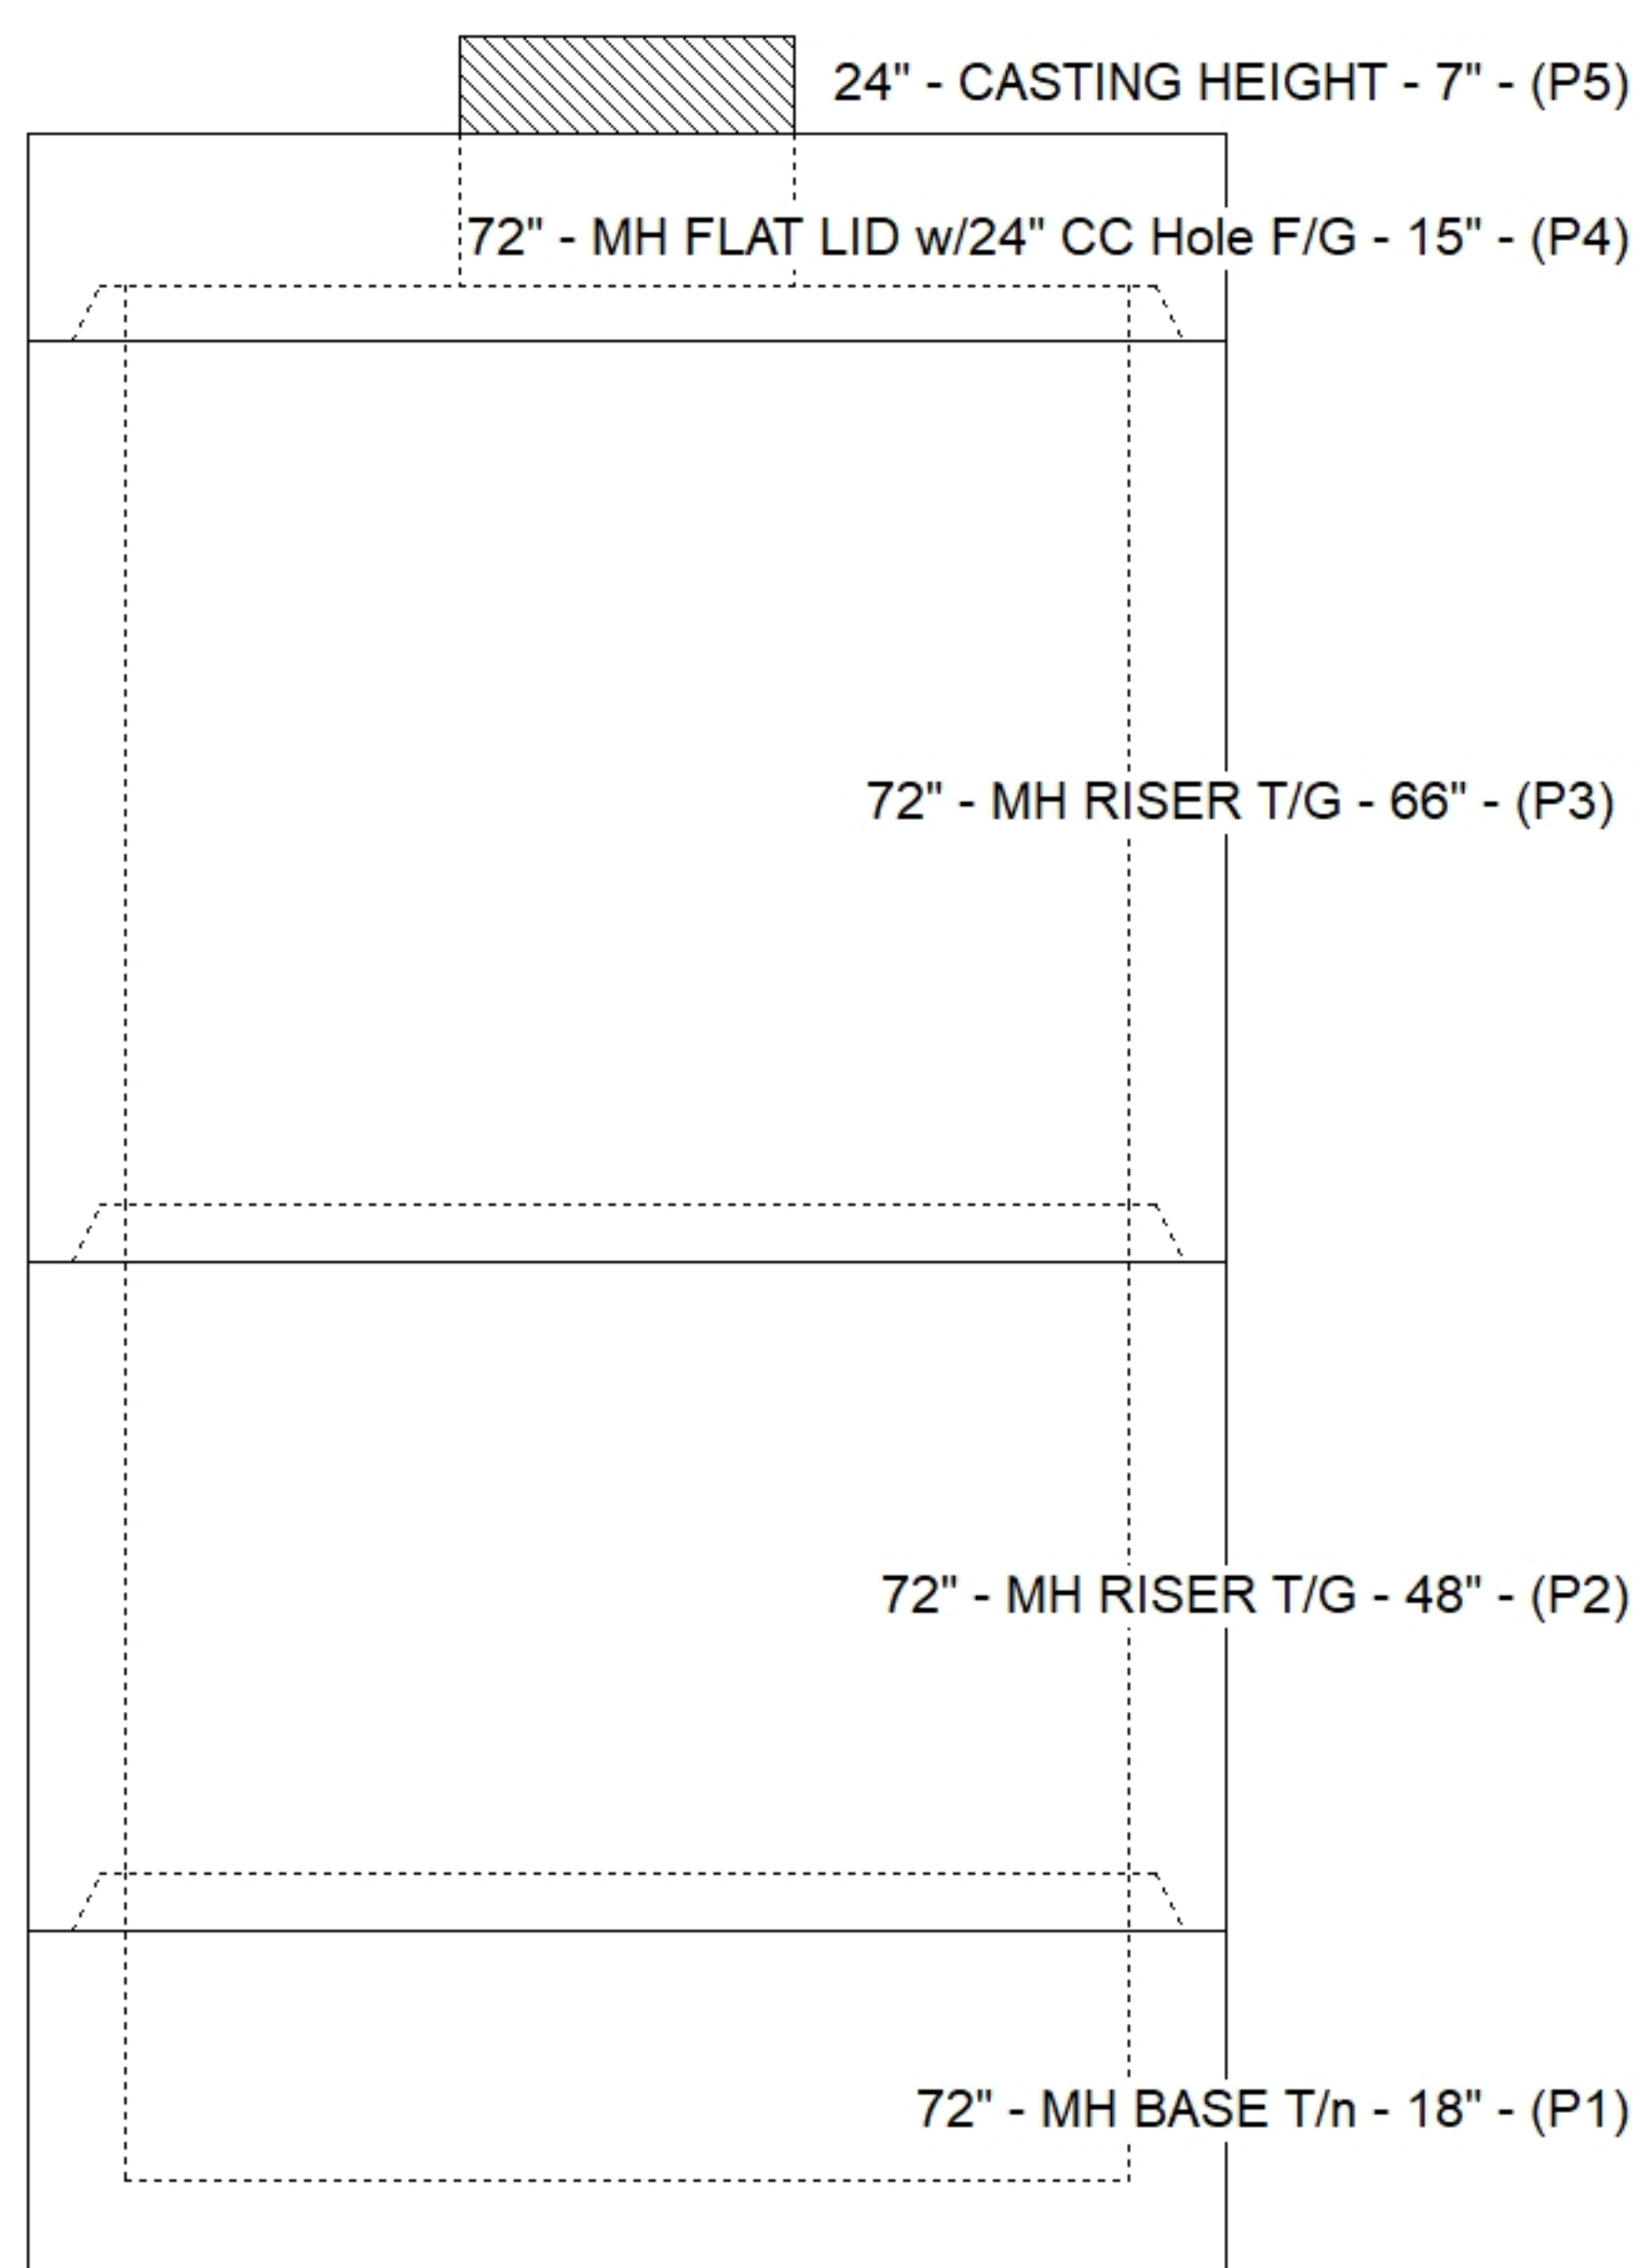

SUBMITTAL
APPROVED BY: