
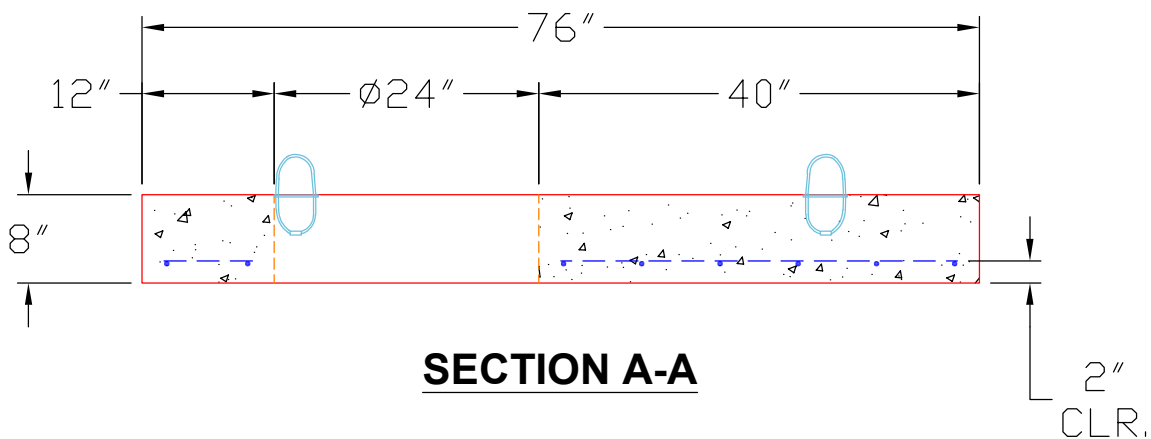


THIS DRAWING IS INTENDED TO BE PRINTED IN COLOR.

4 EA. CONAC .8 TON $8\frac{1}{16}$ "
(6MM) WIRE ROPE ANCHORS
FOR HANDLING.

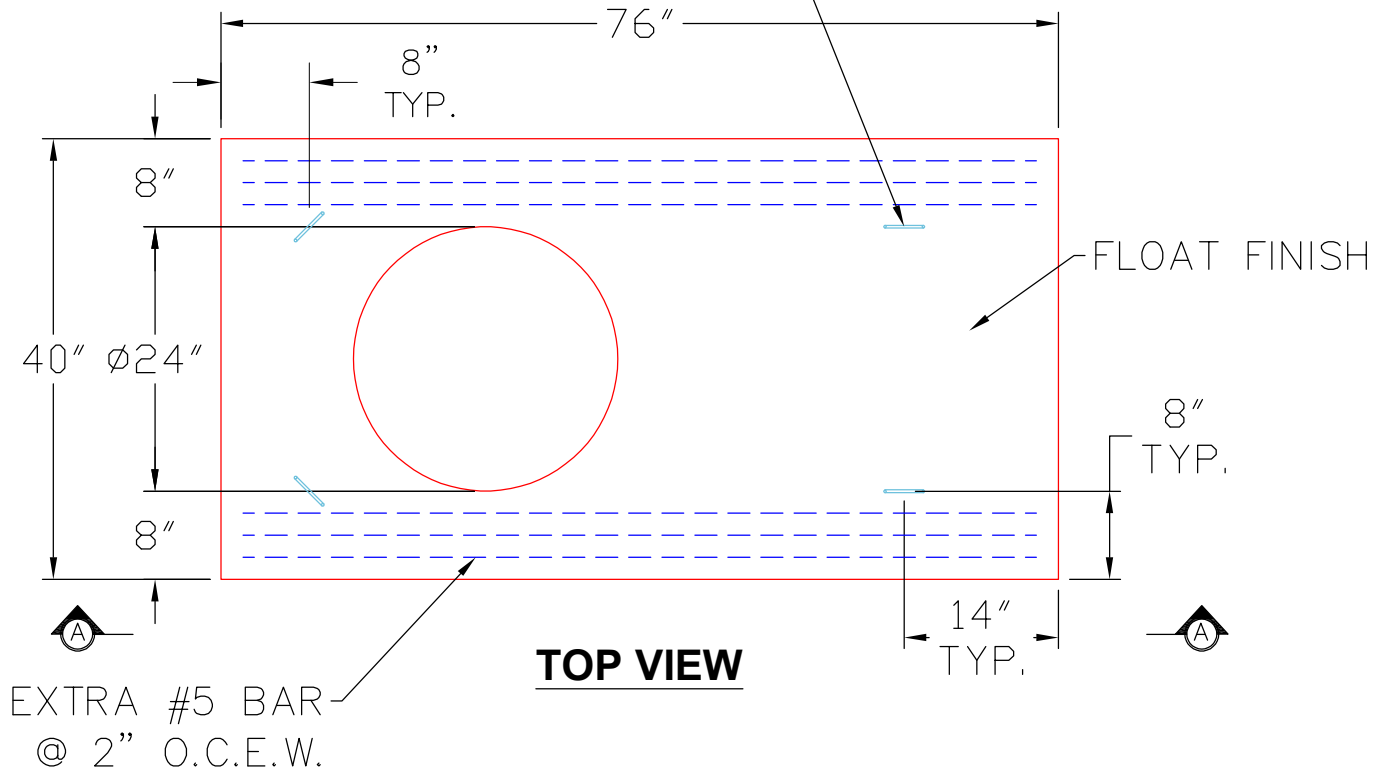

NOTES:

1. MANUFACTURED TO ASTM C-478 (LATEST REVISION).
2. CONCRETE: 5,000 PSI AT 28 DAYS.
3. REINFORCING: #5 BAR @ 6" O.C. E.W. (GRADE 60).
4. WEIGHT: 1,797 LBS

REVISIONS	
REV. Δ DATE:	NO REVISIONS TO DATE.



SUBMITTAL DRAWING: QL1 TOP SLAB		
CUSTOMER: ELITE CONSTRUCTORS		
PROJECT: TOP SLAB GRACE PARK		
STRUCTURE: QL1		
SALES ORDER NO: 26-2405		
PC: A. CHAMBERS	DRAWN BY: S. FELLETER	
DATE: 05/27/26	SCALE: NTS	PG. 1 of 1