


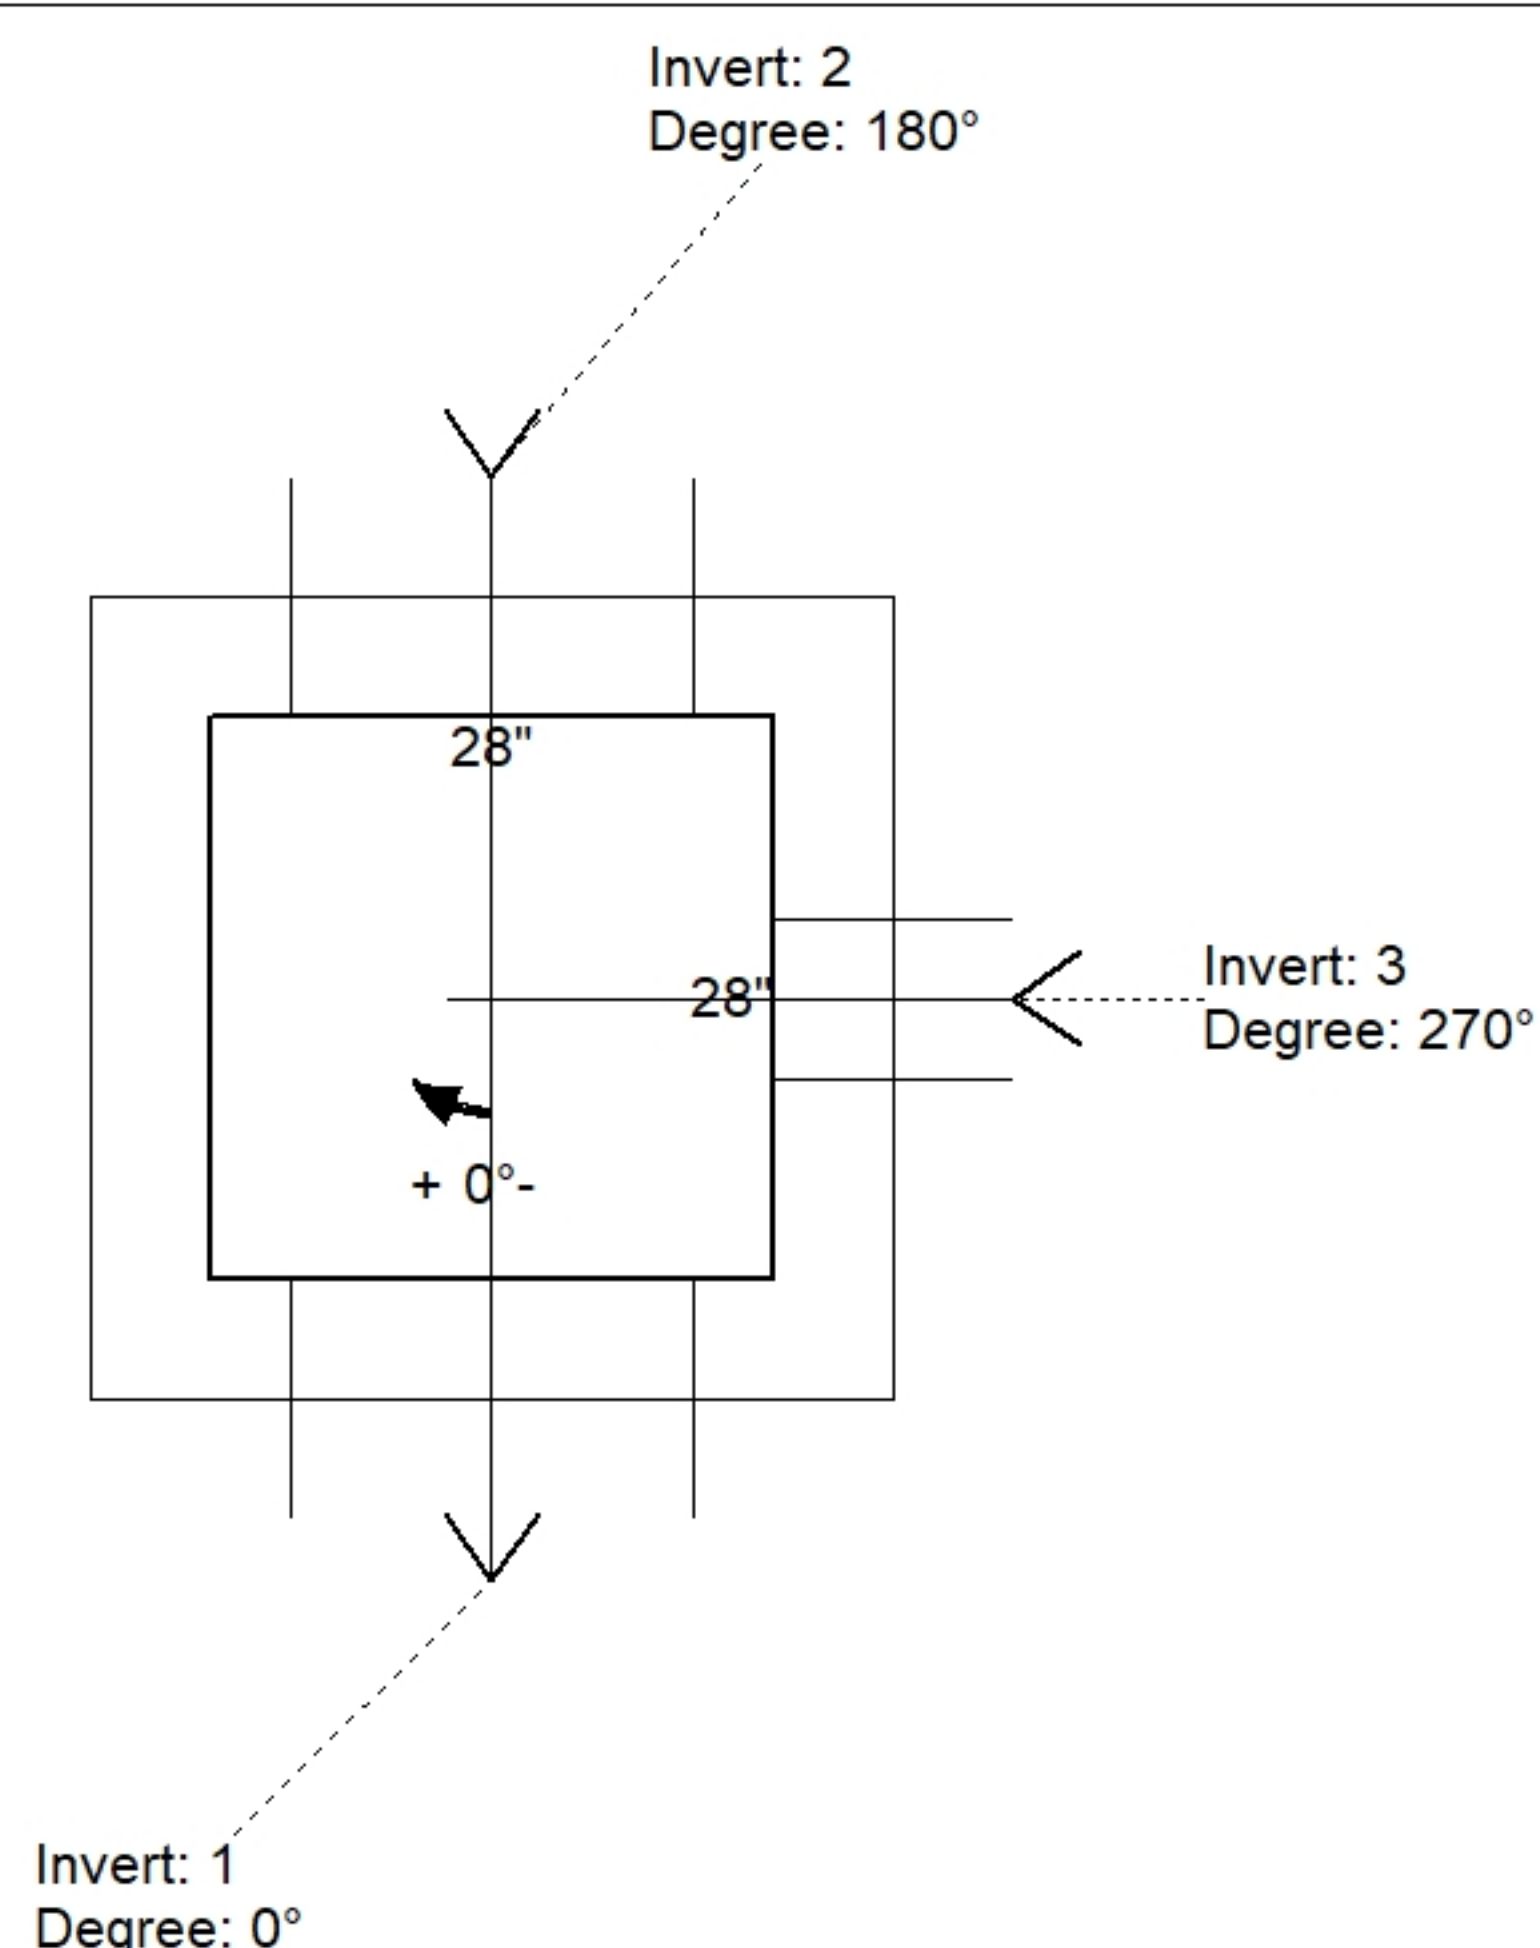


Floor (Bot): 535.592'
Overall Height: 4.667'
Slack: 0.5"


Structure Total: 3477 lb



Position	Elev	Angle	Pipe	Pipe OD	Hole	Connector	Up ()	Ref
Rim	540.3'							
Reducer								
Invert 1	536.2'	0°	15" HDPE	17.6"	20"	Hole 20	0"	P1
Invert 2	537.1'	180°	15" HDPE	17.6"	20"	Hole 20	10.8"	P1
Invert 3	537.56'	270°	6" PVC SCH80	6.625"	8"	Hole 8	17.162"	P1
Invert 4								
Invert 5								
Invert 6								
Invert 7								
Invert 8								

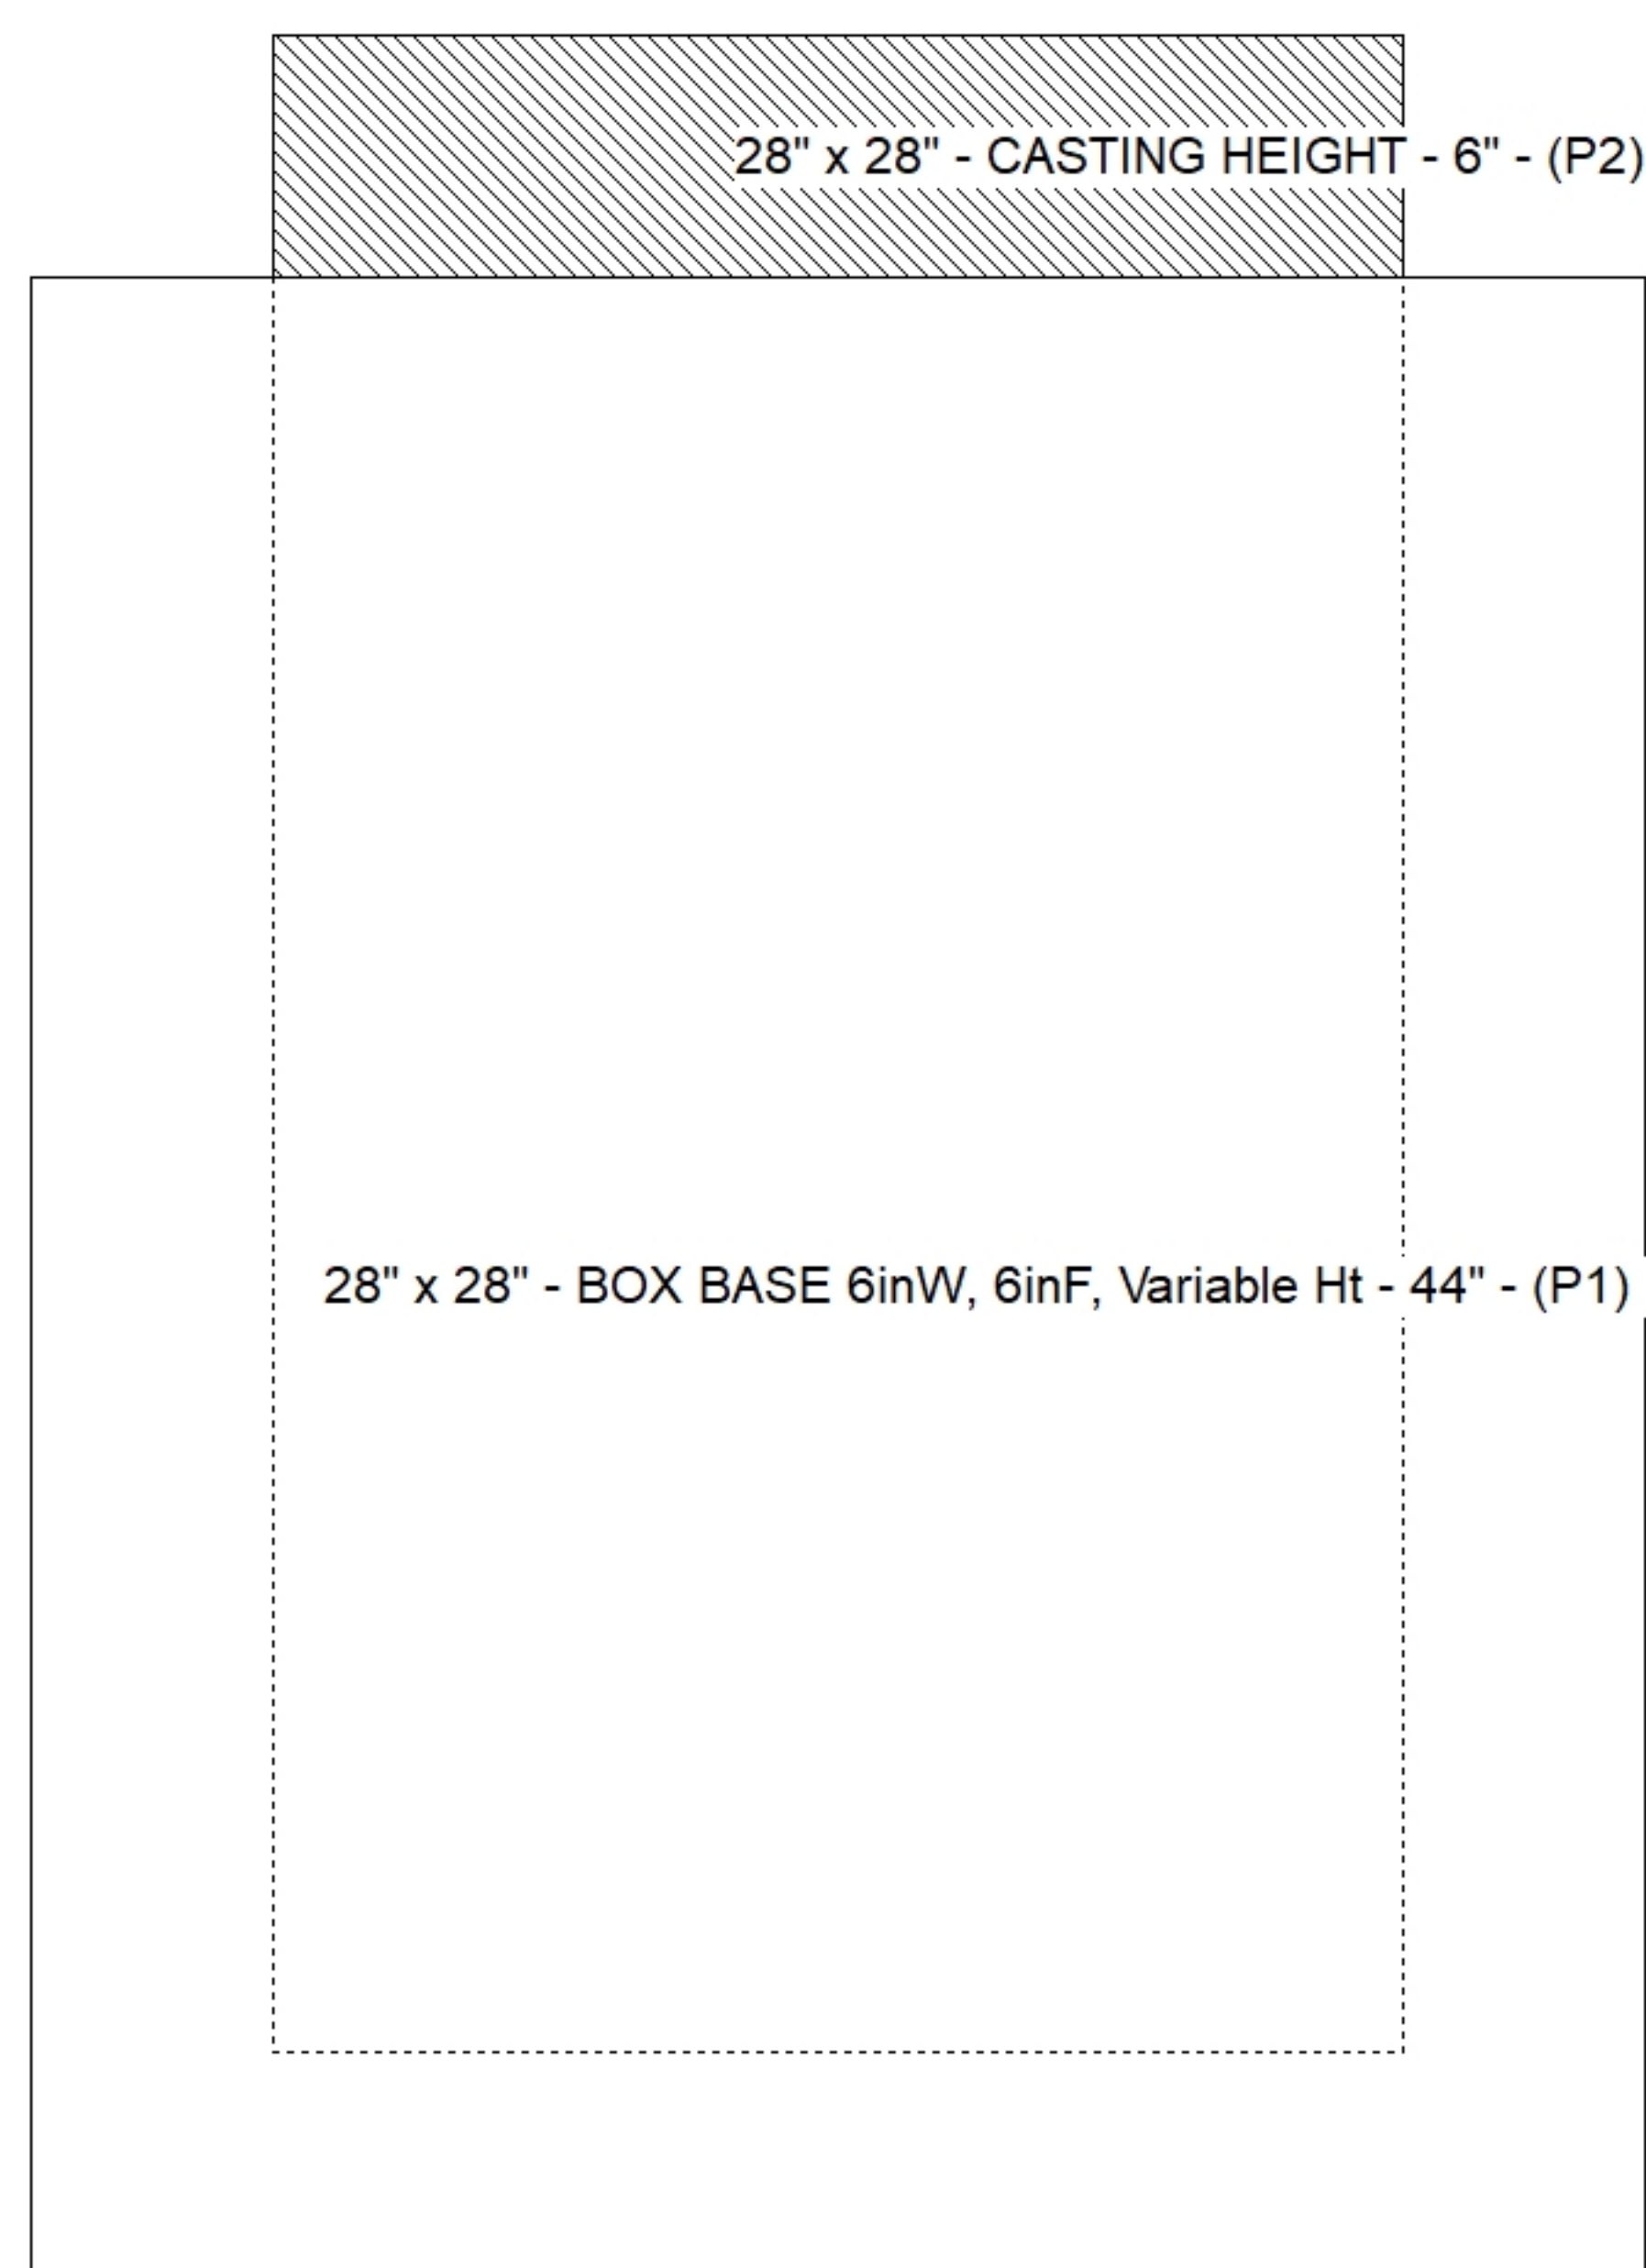

Default - Interior Dimensions

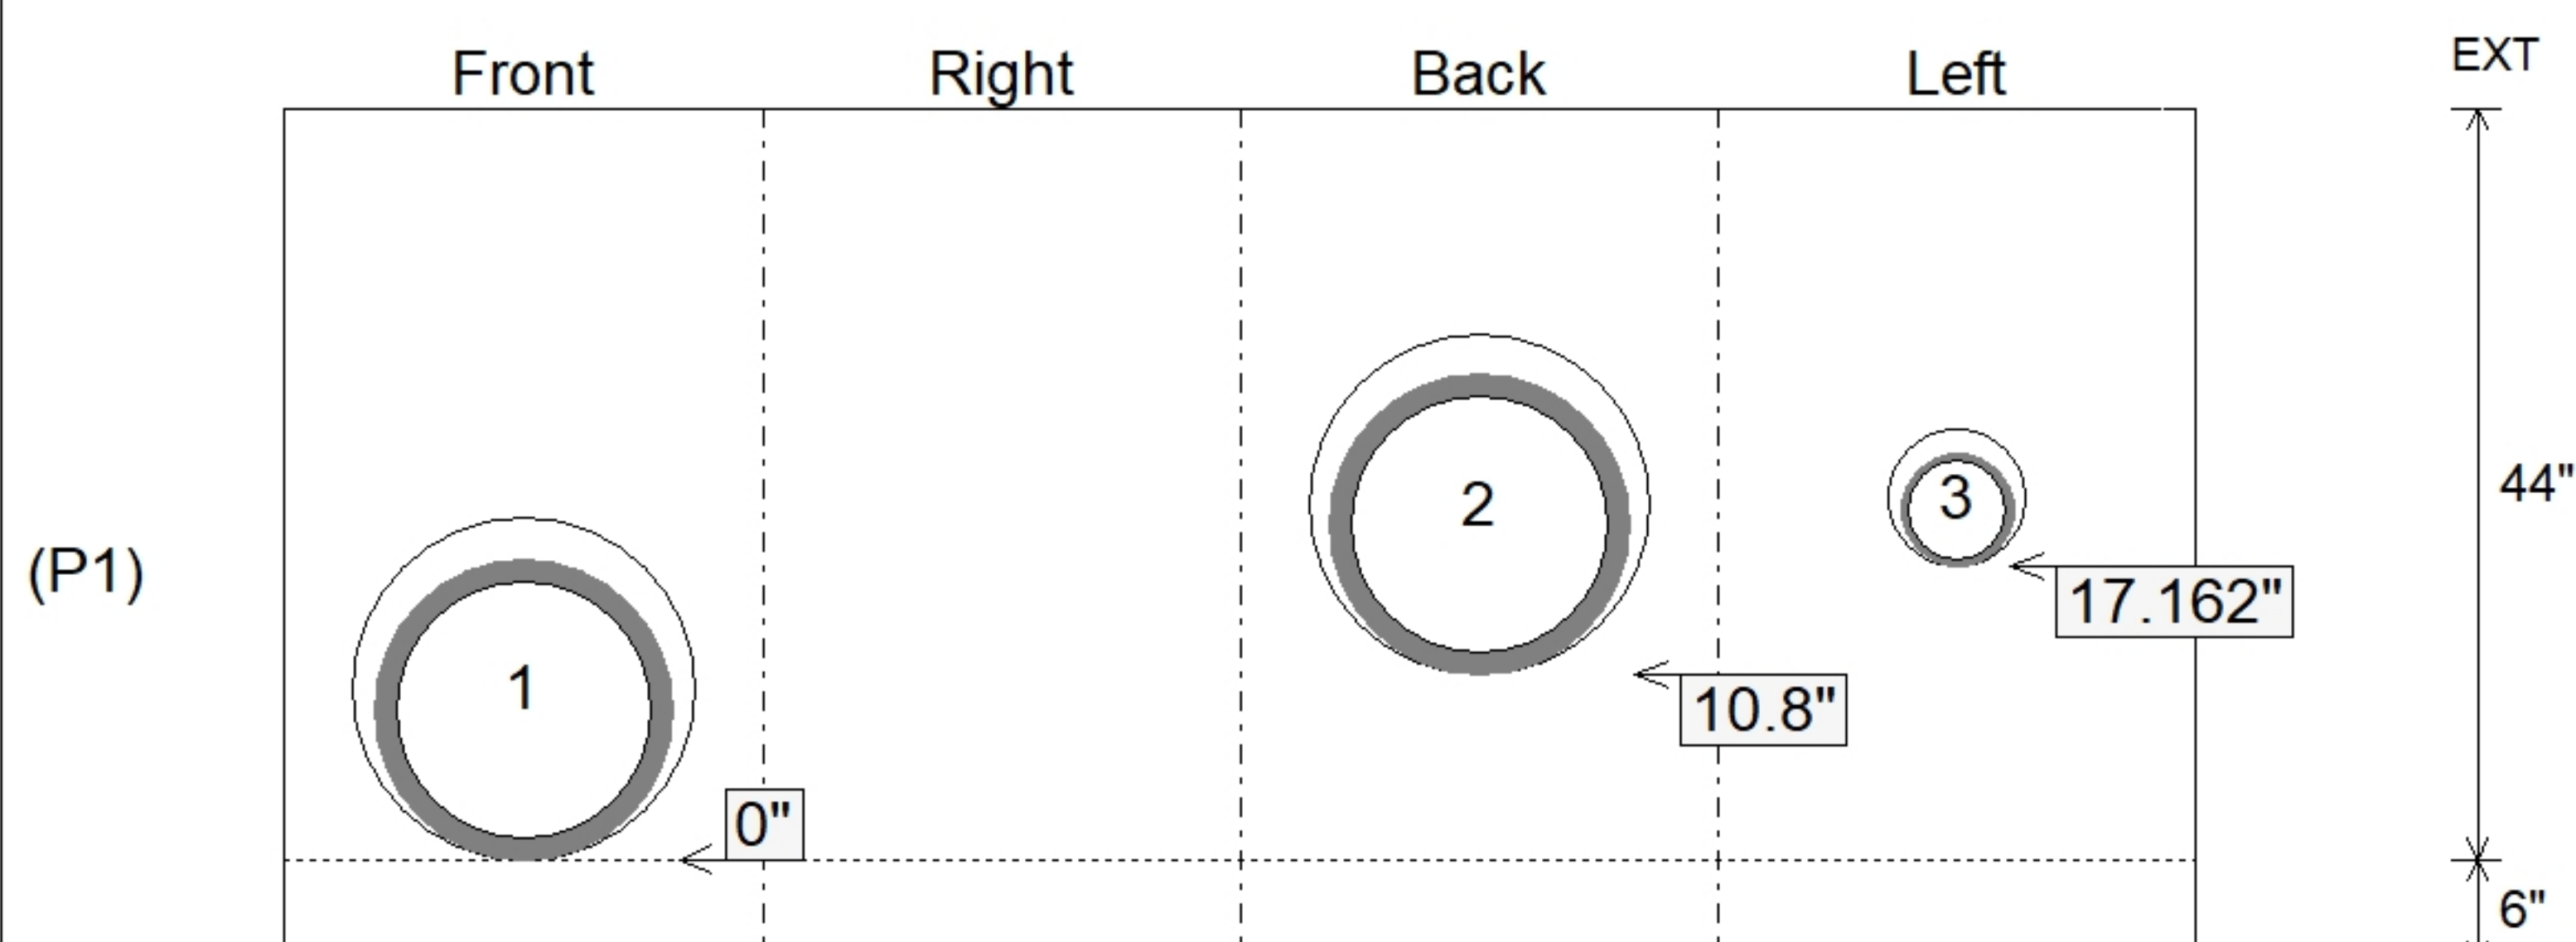

SUBMITTAL
APPROVED BY: