


PC:	Erica Bradley
TECH:	Jared - A
Plant:	100



Floor (Bot): 534.892'
Overall Height: 4.75'
Slack: 0.7"



0 lb
3663 lb
0 lb
0 lb

Structure Total: 3663 lb

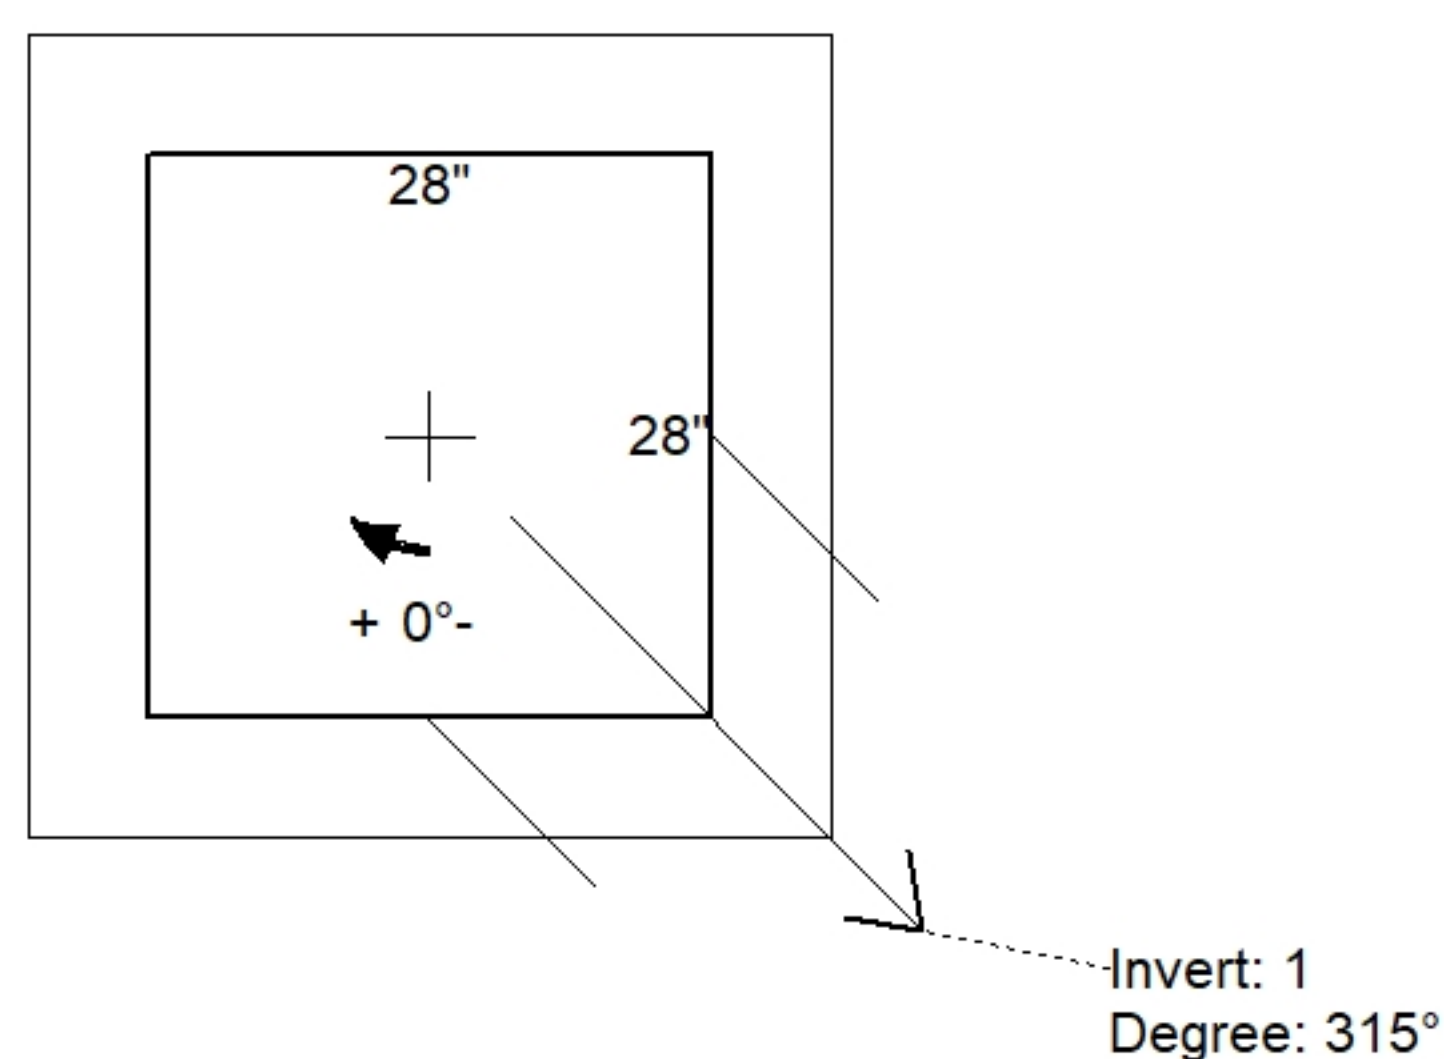

Position	Elev	Angle	Pipe	Pipe OD	Hole	Connector	Up (↓)	Ref
Rim	539.7'							
Reducer								
Invert 1	535.5'	315°	15" HDPE	17.6"	20"	Hole 20	0"	P1
Invert 2								
Invert 3								
Invert 4								
Invert 5								
Invert 6								
Invert 7								
Invert 8								

Default - Interior Dimensions

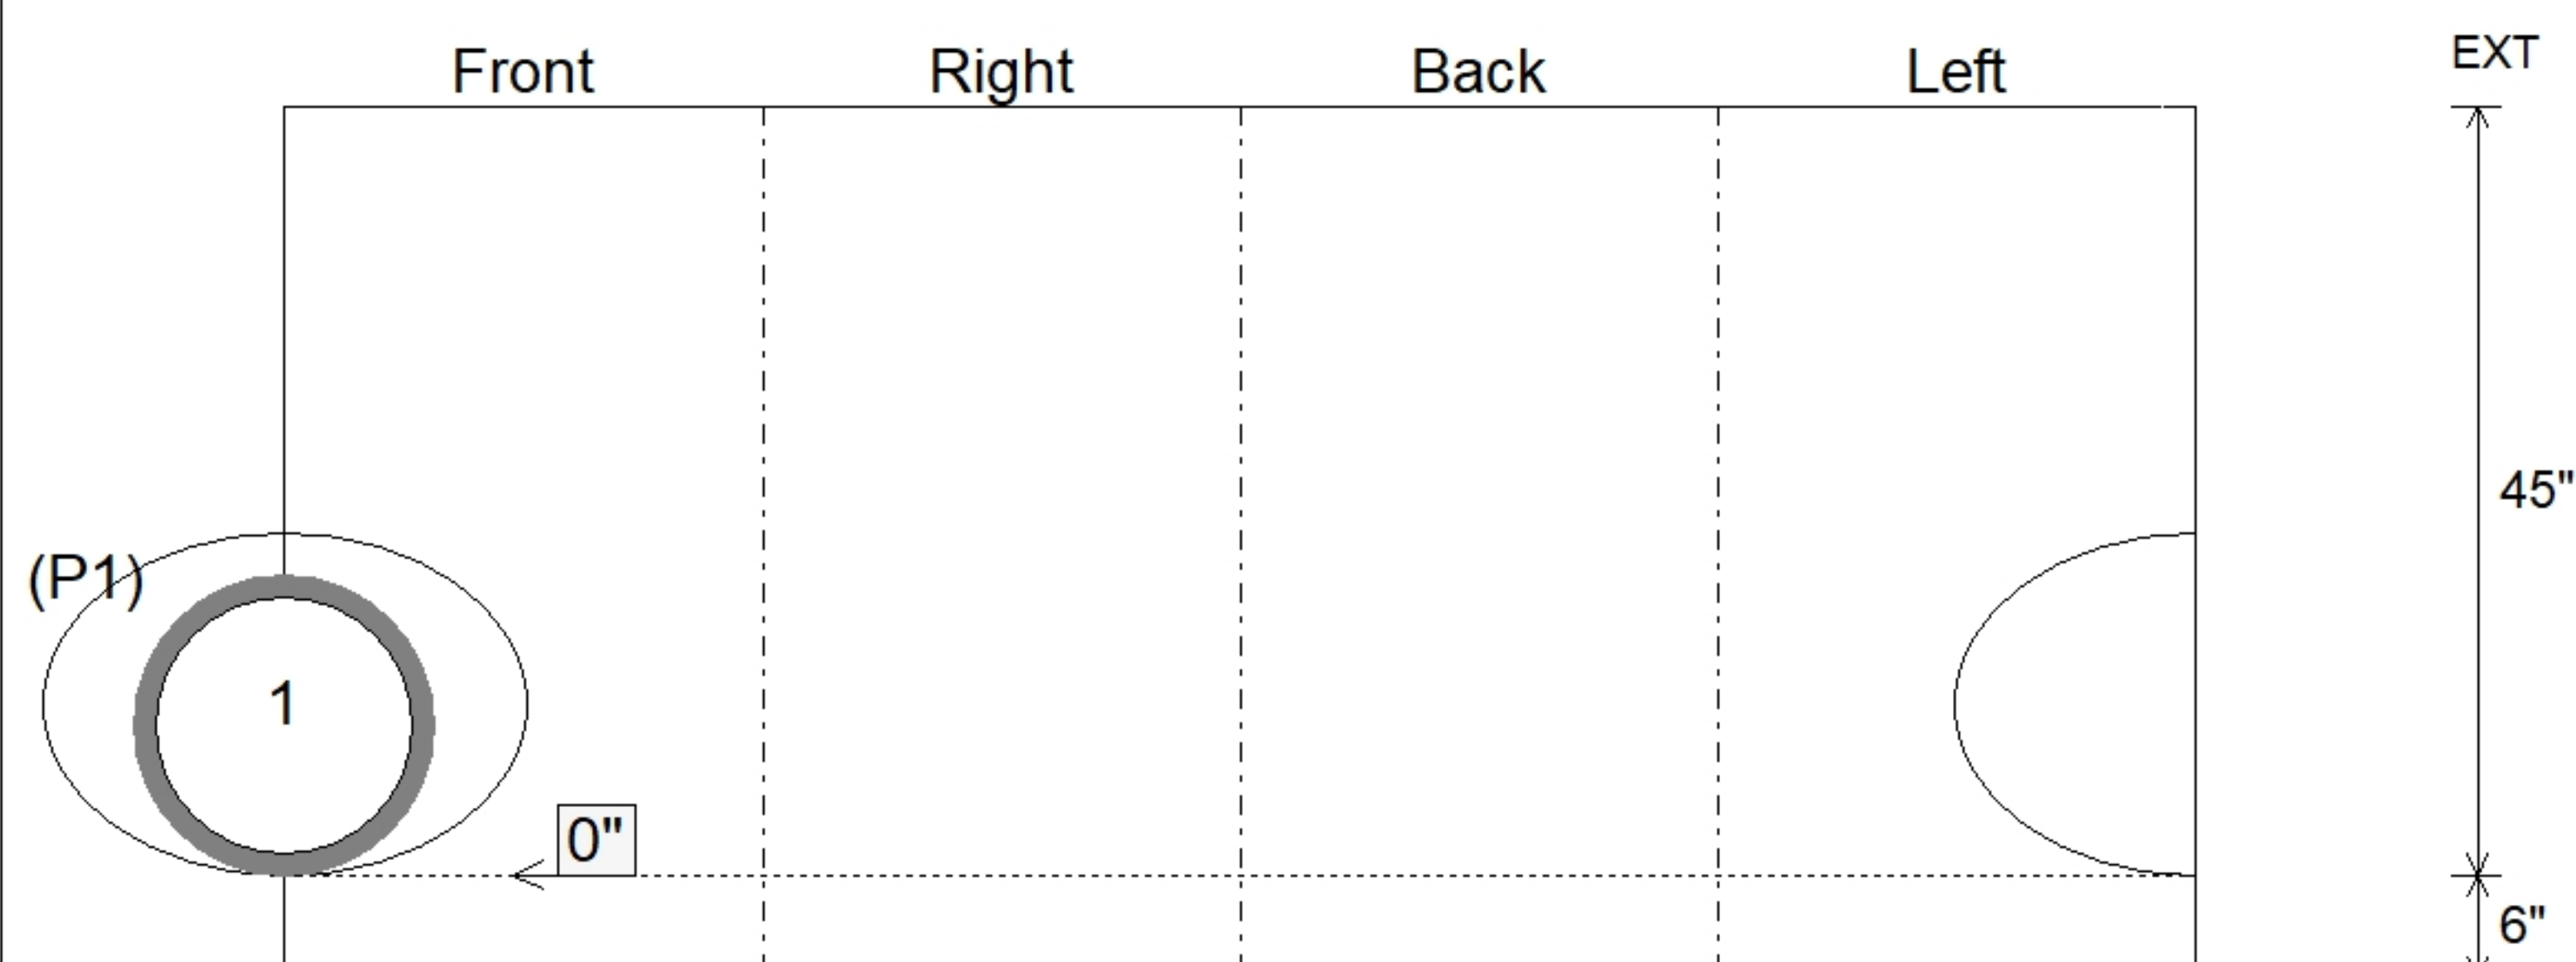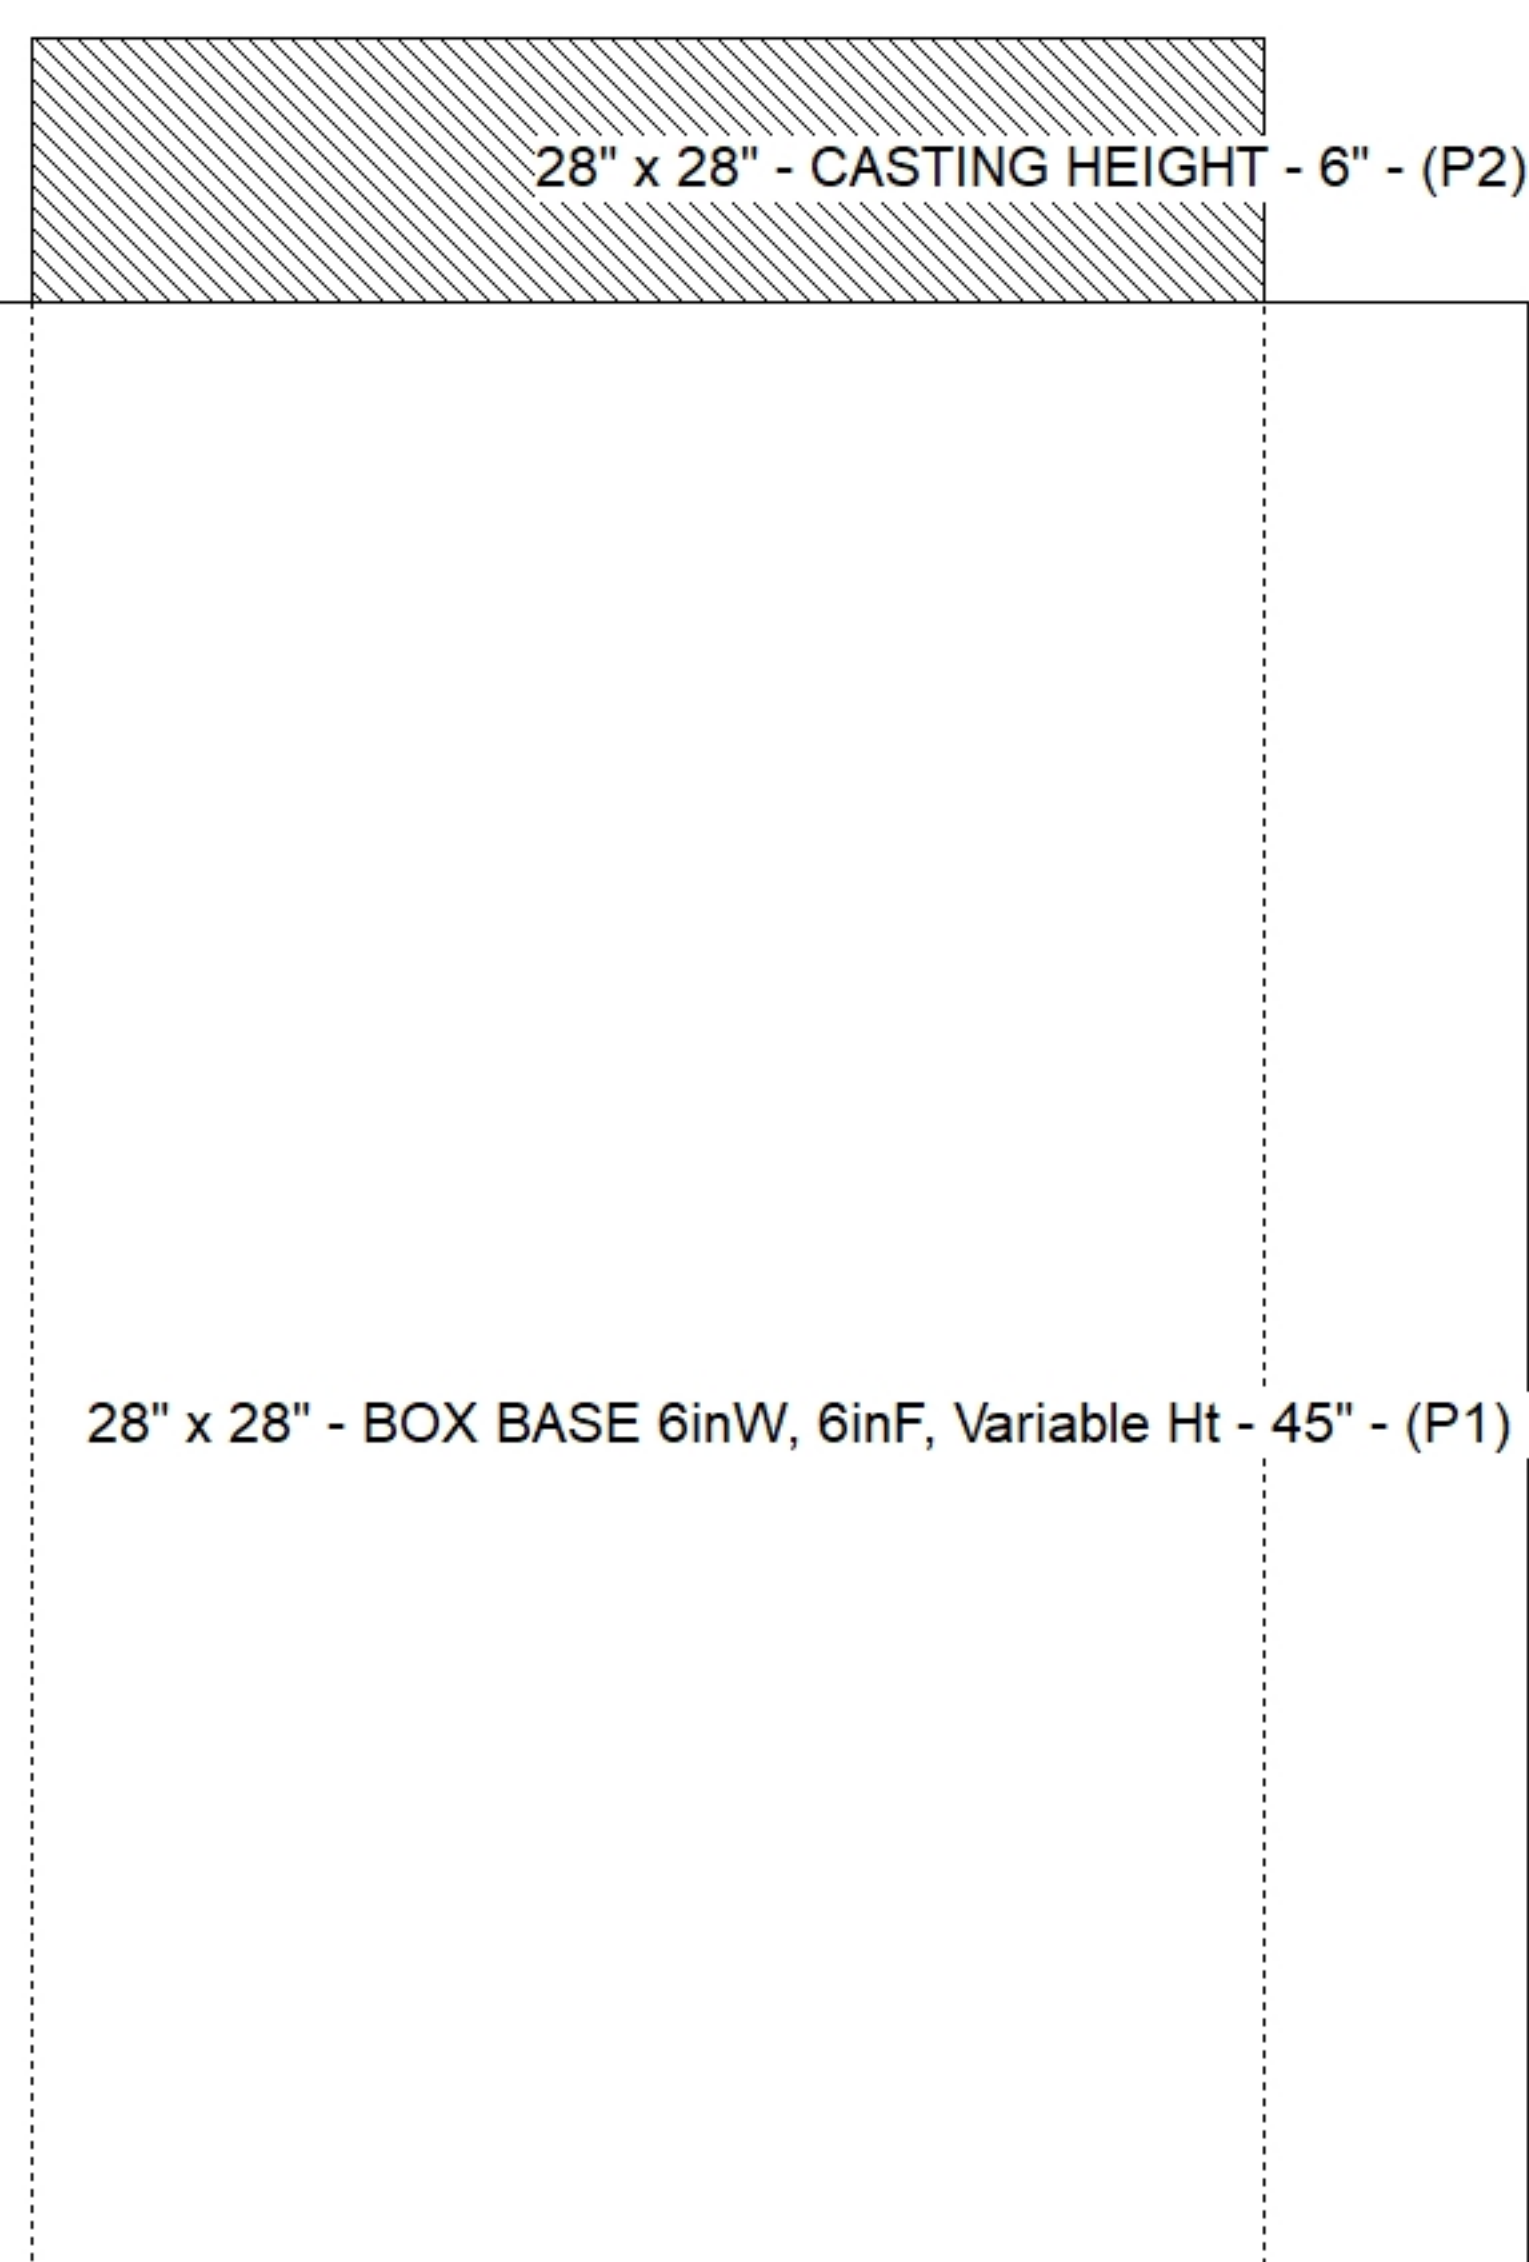

SUBMITTAL
APPROVED BY: