


Contractor: Contech Engineering Solutions

Plant: Beaver Dam




Slack: 1.044"


Structure Total: 57657 lb

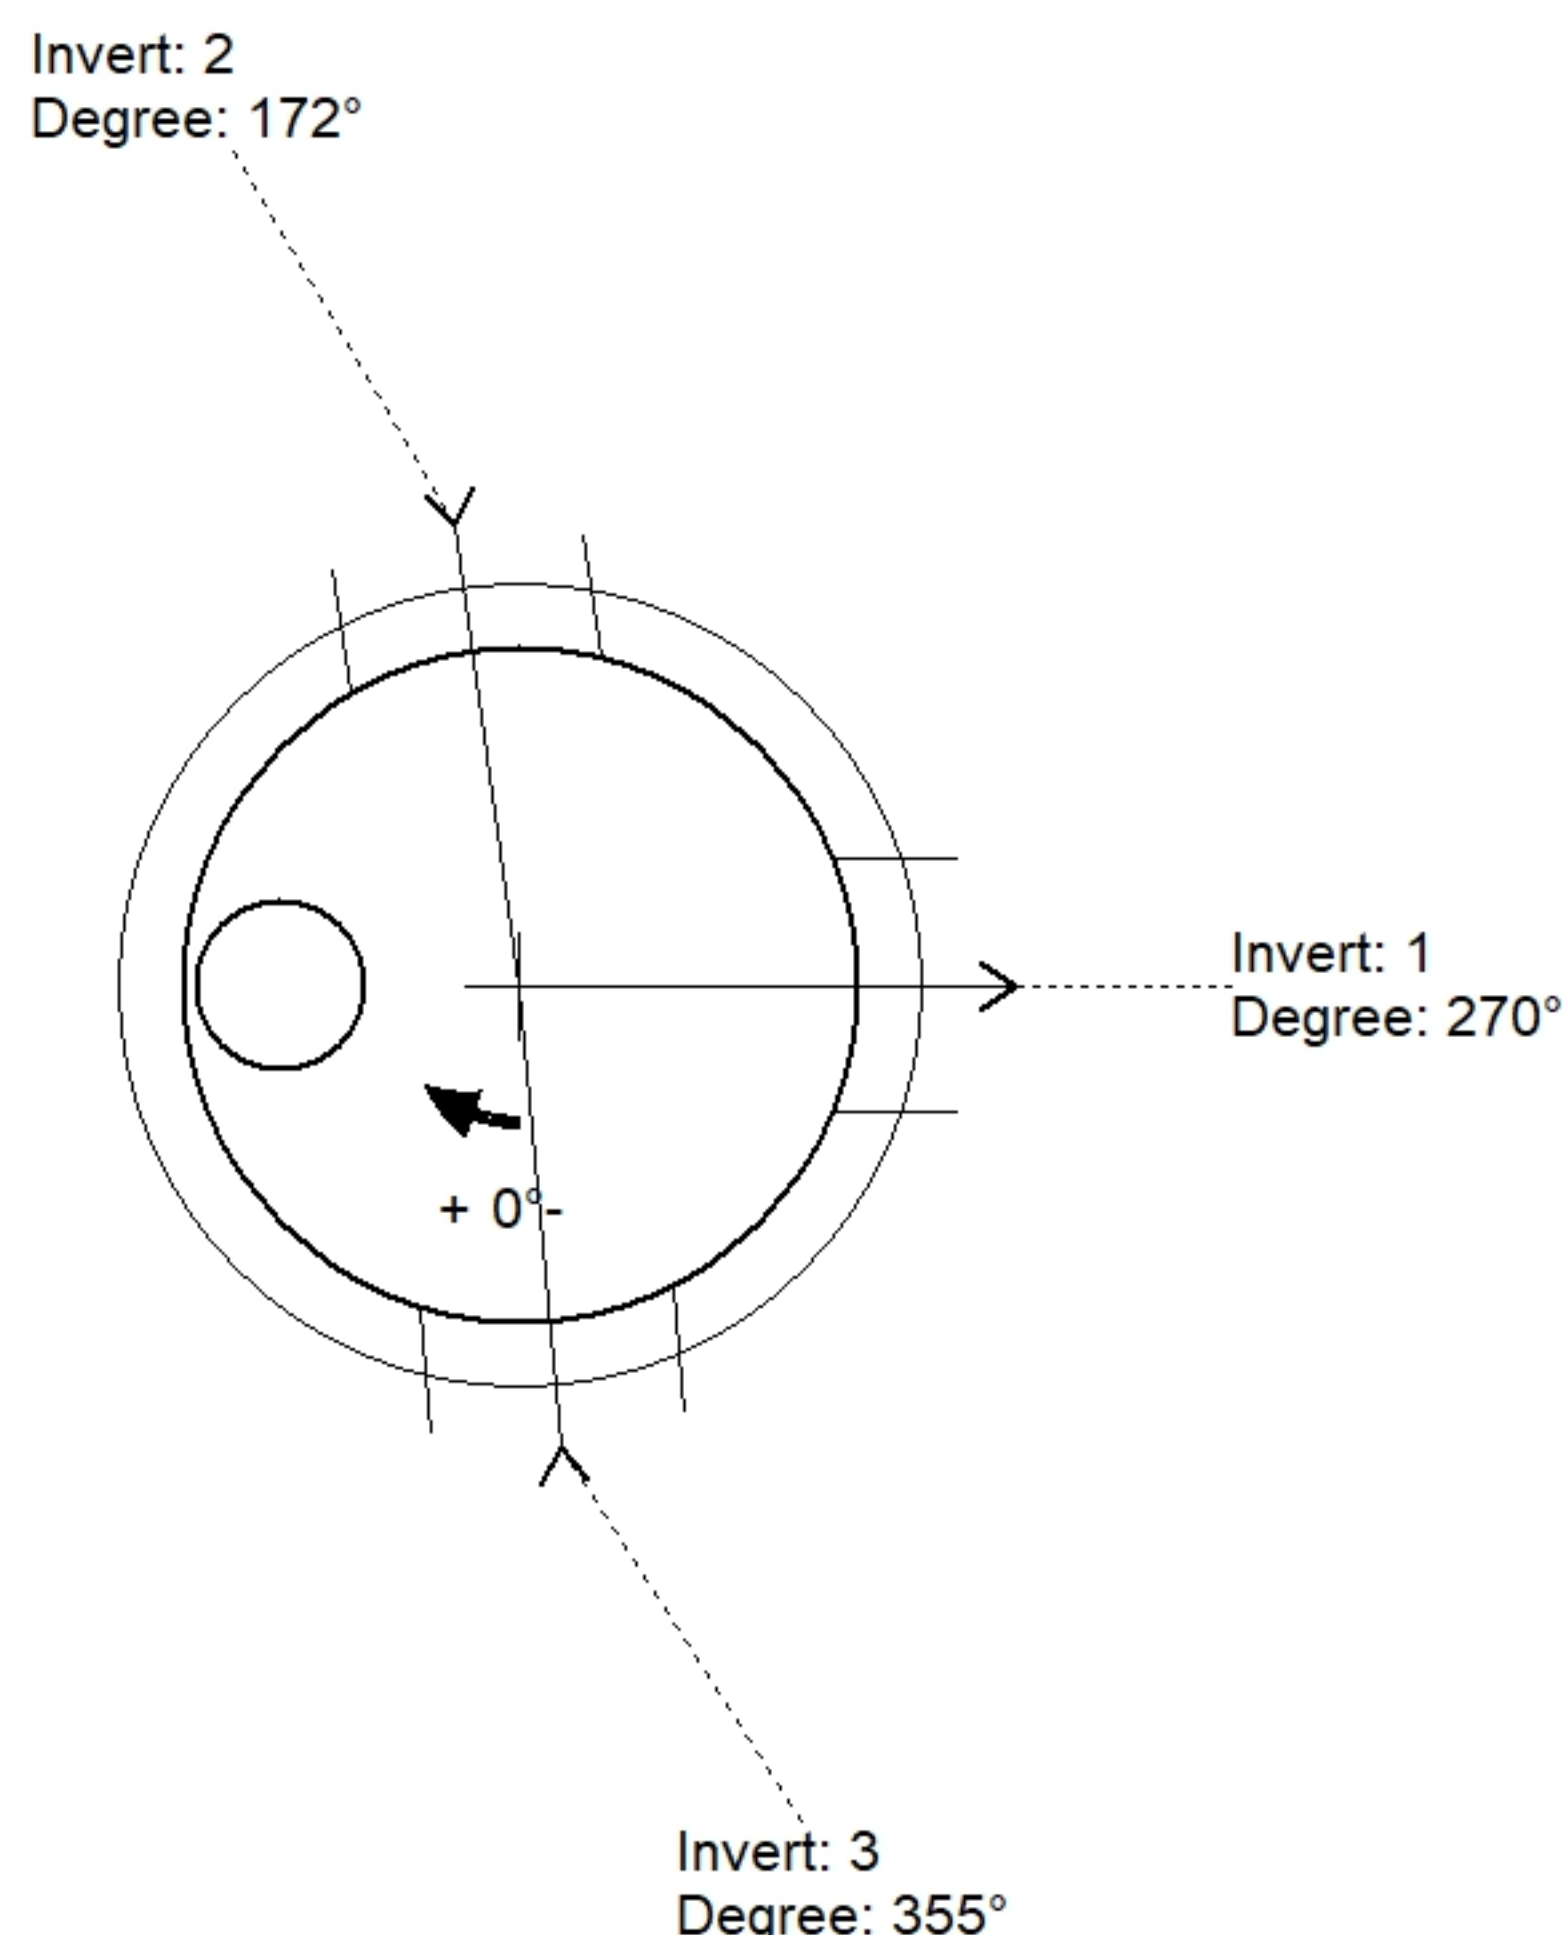

Position	Elev	Angle	Pipe	Pipe OD	Hole	Connector	Up ()	Ref
Rim	841.96'							
Reducer								
Invert 1	833.96'	270°	24" RCP B WALL	30"	36"	Hole 36	47.044"	P2
Invert 2	834.46'	172°	24" RCP B WALL	30"	36"	Hole 36	53.044"	P2
Invert 3	835.36'	355°	24" RCP B WALL	30"	36"	Hole 36	63.844"	P2
Invert 4								
Invert 5								
Invert 6								
Invert 7								
Invert 8								

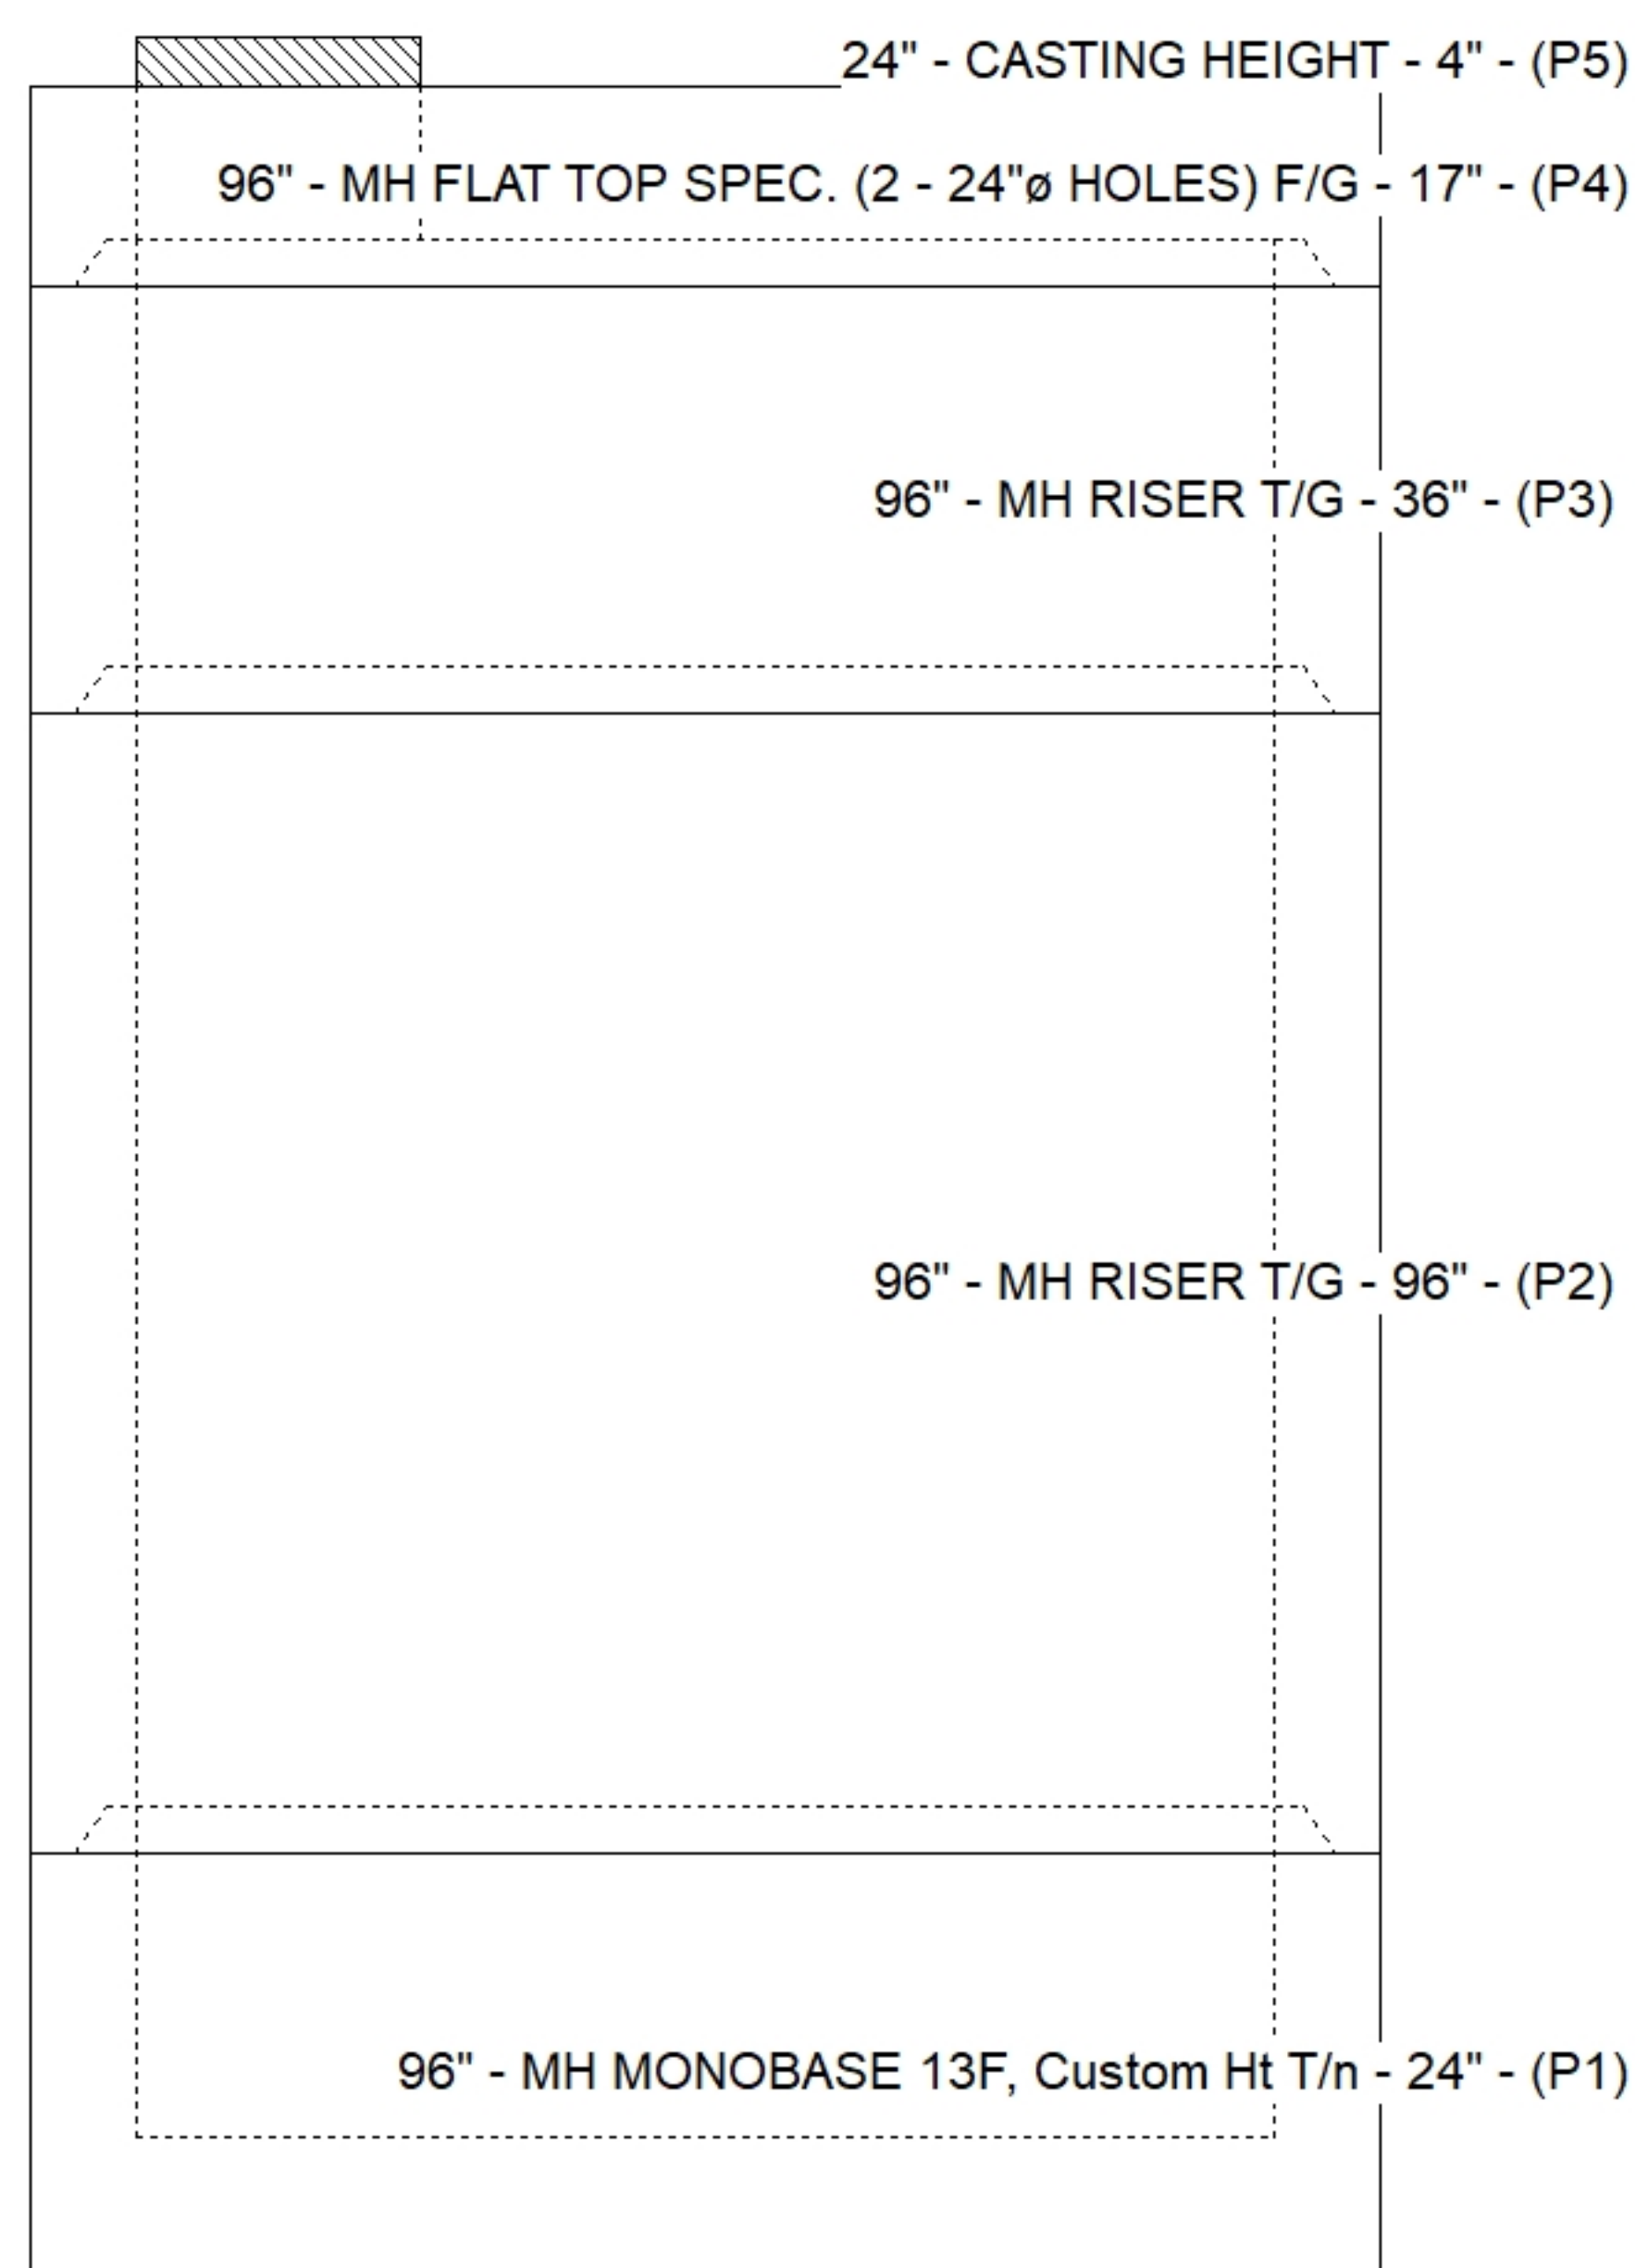

Default - Interior Dimensions

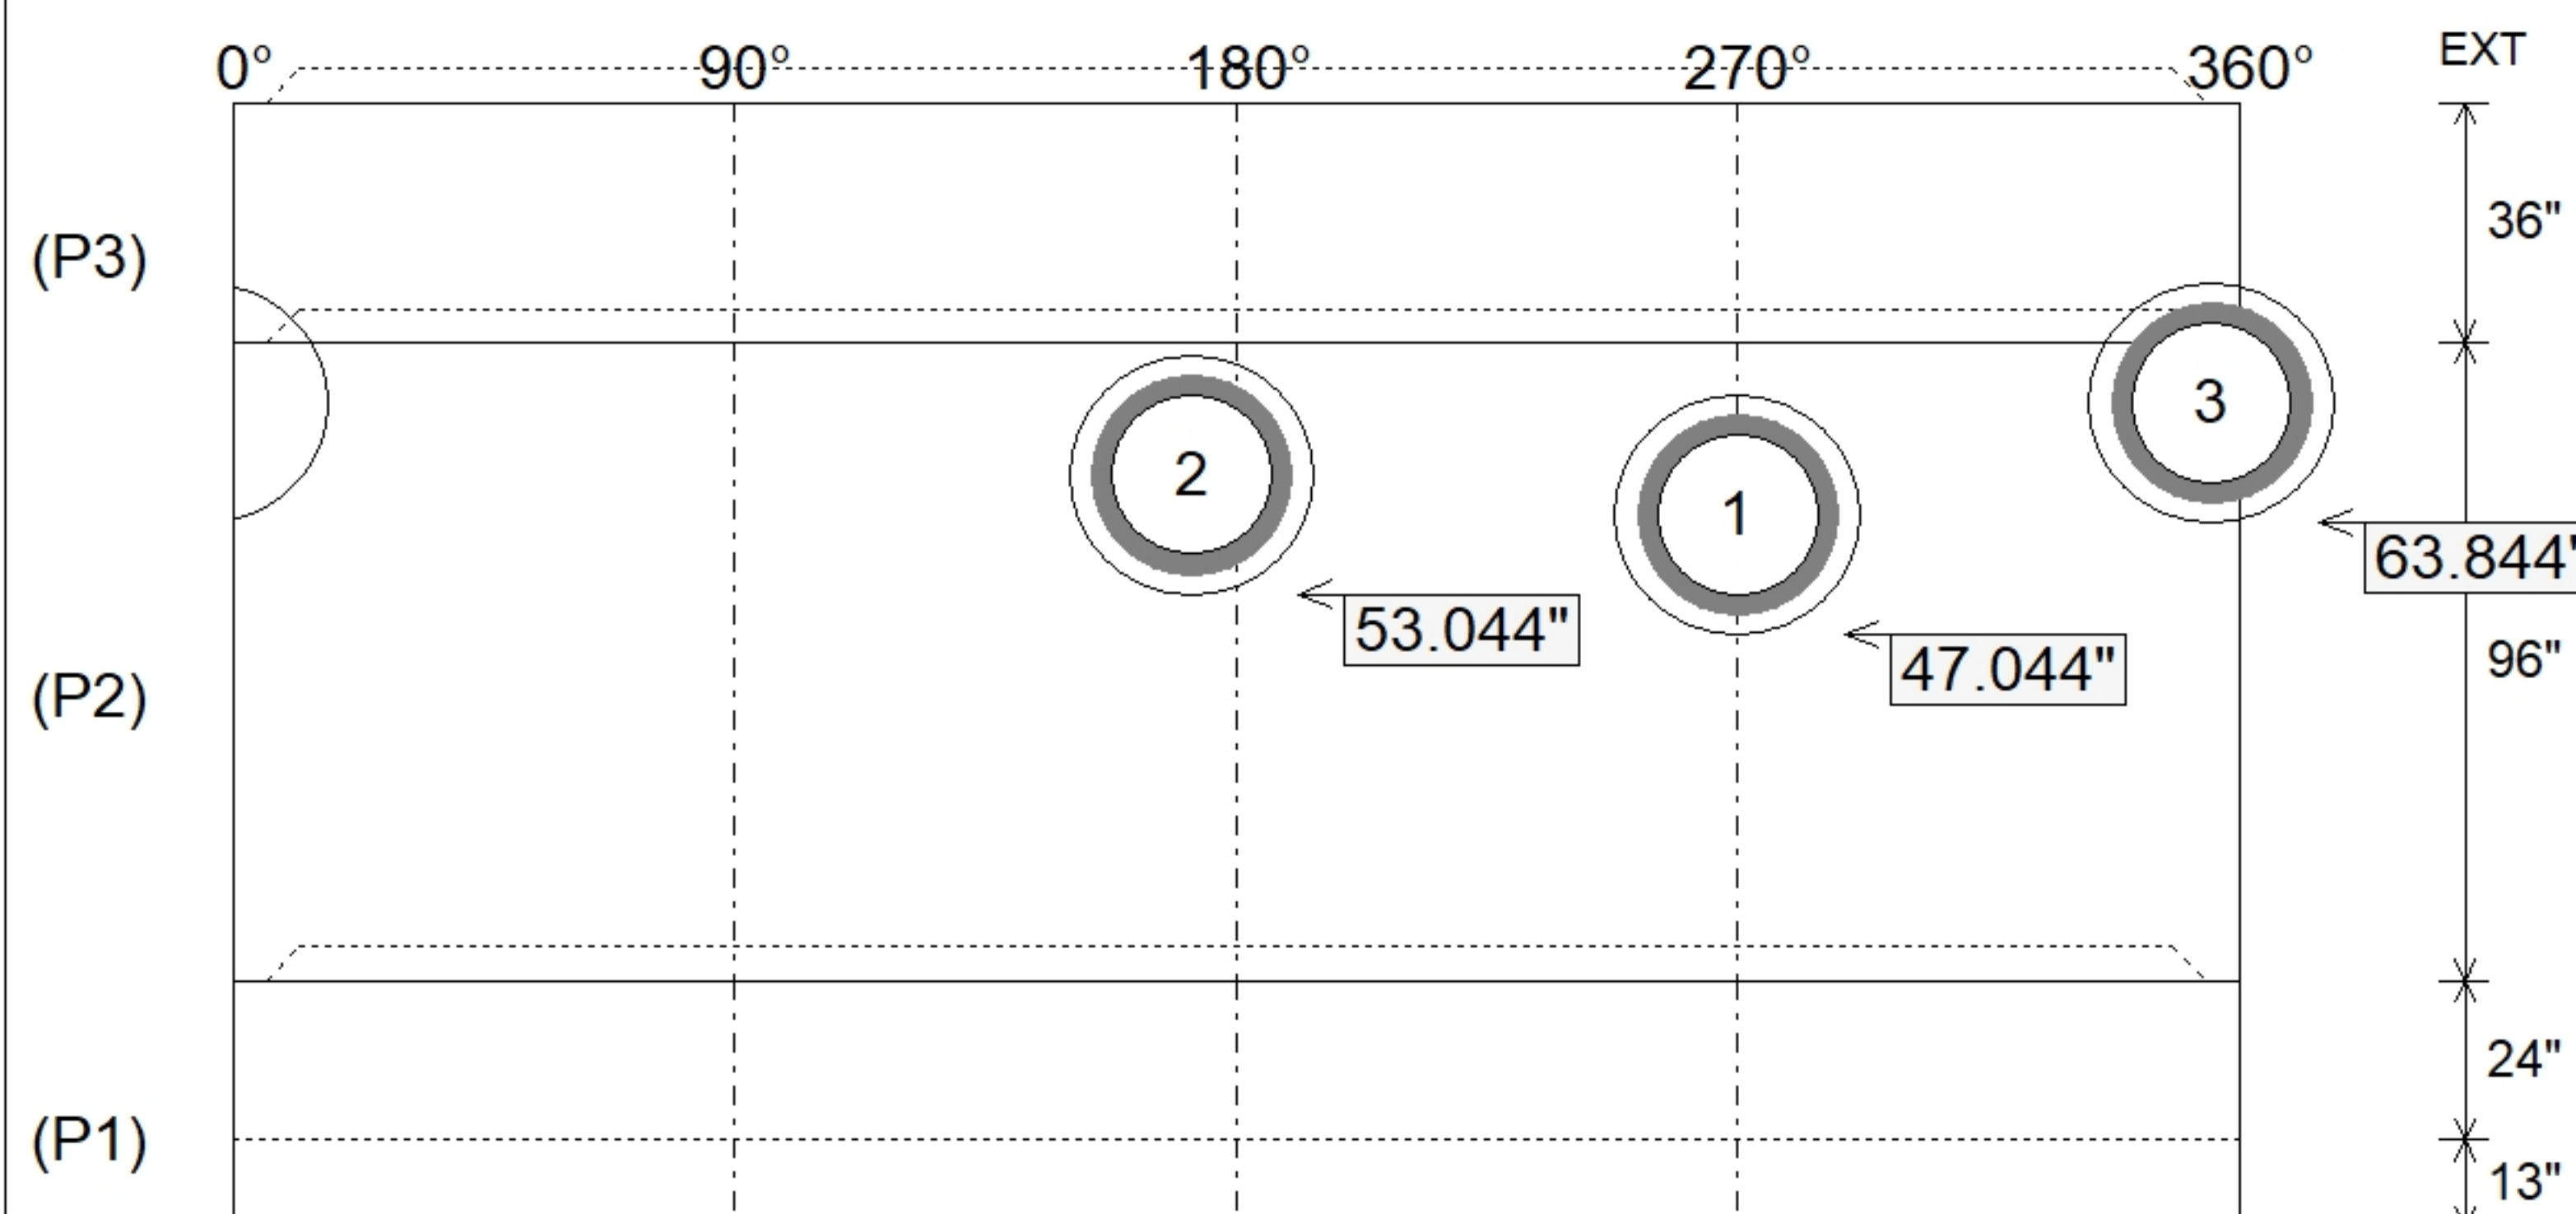

SUBMITTAL
APPROVED BY: