

A triangle with the number 1 inside.

PRECAST COMPONENTS

INTERNALS NOT SHOWN

ICAST
5888 / 757440
LAYOUT 1A
30.16TS

COUNT	DESCRIPTION	PART NUMBER	PROVIDED BY	INSTALLED BY
1	CS-8 CYLINDER INSERT, STD.	325-003952	CONTECH	PRECASTER
6	CS-8 ALUMINUM INSTALLATION BRACKETS	325-003971	CONTECH	PRECASTER
1	CS-8 HARDWARE KIT	325-003970	CONTECH	PRECASTER
1	SEALANT FOR JOINTS		PRECASTER	CONTRACTOR
2	24"Ø X 4" FRAME AND COVER, EJ #41600389, OR EQUIV.	325-000350	CONTECH	CONTRACTOR

1. DESIGN LOADING - AASHTO HS-20
2. ALL PRECAST CONCRETE MANUFACTURED PARTS SHALL CONFORM TO ASTM C-478, WITH MINIMUM CONCRETE STRENGTH OF 4000 PSI AT 28 DAYS
3. JOINT SEALANT SHALL CONFORM TO ASTM C-990 OR ASTM C-443
4. GROUND WATER ELEVATION ASSUMED AT OUTLET INVERT
5. MANUFACTURING TOLERANCE = +/- 1/2-INCH
6. SOME HIDDEN LINES MAY BE OMITTED FOR CLARITY

- A. PRECASTER TO SHIP ACCESS CASTINGS WITH STRUCTURE
- B. REFER TO CONTECH ASSEMBLY INSTRUCTIONS FOR ADDITIONAL INFORMATION.
- C. PRECASTER TO INSTALL INTERNAL COMPONENTS PRIOR TO SHIPPING UNLESS INSTRUCTED OTHERWISE BY CONTECH
- D. PIPE OPENINGS SHALL BE STENCILED "INLET" OR "OUTLET" AS APPROPRIATE
- E. APPLYING ALIGNMENT MARKS ON ALL PIECES OF MULTIPLE PIECE ASSEMBLIES IS ENCOURAGED
- F. IF STRUCTURE IS DELIVERED IN MULTIPLE SECTIONS, EACH PIECE SHALL BE LABELED WITH THE CONTECH PROJECT NUMBER, SEQUENCE NUMBER AND SITE DESIGNATION

RIM ELEV. = 841.96+/-
TOP OF STRUCTURE = 841.54
INLET PIPE 1 INVERT ELEV. = 835.36
INLET PIPE 1 DIAMETER AND MATERIAL = 24"Ø RCP
INLET PIPE 2 INVERT ELEV. = 834.46
INLET PIPE 2 DIAMETER AND MATERIAL = 24"Ø RCP
OUTLET PIPE INVERT ELEV. = 833.96
OUTLET PIPE DIAMETER AND MATERIAL = 24"Ø RCP
OUTSIDE BOTTOM OF STRUCTURE ELEV. = 826.04

APPROXIMATE HEAVIEST PICK = 24000 LBS.
STRUCTURE IS DELIVERED IN 4 PIECES

TOP SLAB = 11000 LBS.
RISER 2 = 9500 LBS.
CONTROL RISER = 24000 LBS.
BASE SECTION = 19000 LBS.



The design and information shown on the drawing is provided as a service to the project owner, engineer and architect. It is not intended to be a contract document. It is the property of CONTECH Construction Products Inc. or one of its affiliated companies ("CONTECH"). Neither CONTECH nor any part thereof, may be used, reproduced or modified in any manner without the prior written consent of CONTECH. Failure to comply with the terms of this disclaimer shall constitute a disclaimer by the user's own risk. CONTECH expressly disclaims any liability or responsibility for such use.

[illegible]

CS-8 - 838635-20
BRIDGE PARK BLOCK J
DUBLIN, OH
SITE DESIGNATION: 101

CONTECH®
ENGINEERED SOLUTIONS LLC
A **CONTECH COMPANY**

9100 Centre Pointe Dr., Suite 400, West Chester, OH 40609
800-338-1122 914-645-7000 913-642-7363 FAX

CASCADE



separator®

FOR PATENT INFORMATION, GO TO www.contech.com/imp


DATE: 5/13/2026	
DESIGNED: MDB	DRAWN: MDB
CHECKED: MSB	APPROVED: MDB
PROJECT No.: 838635	SEQUENCE No.: 20
SHEET: 1 OF 1	

26-2435 838635 Bridge Park Block J

V1600-3 V1610-3 Assembly

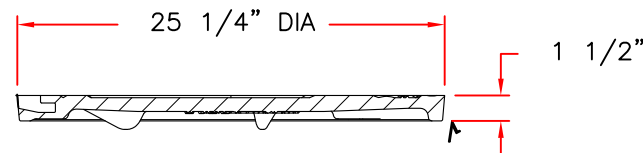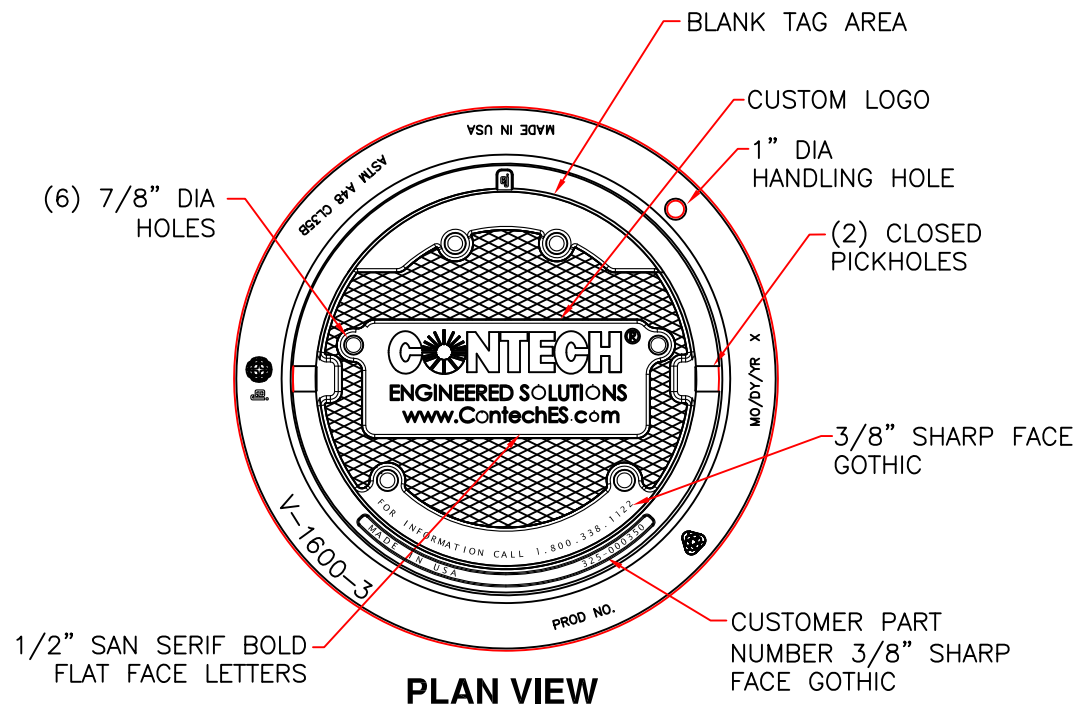

COVER SECTION

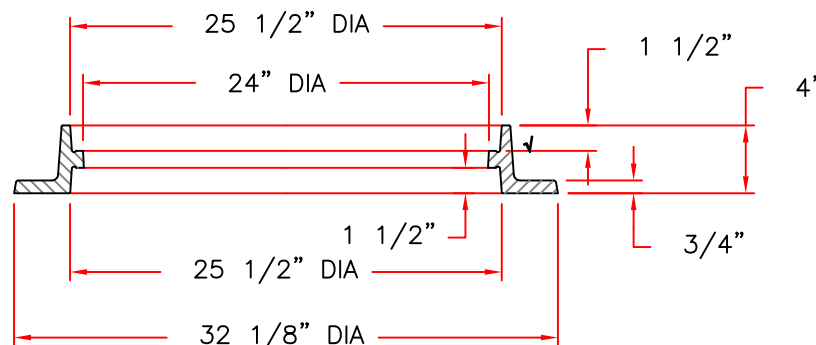

RING SECTION

Product Number

41600389

Design Features

- Materials
 - Frame
 - Gray Iron (CL35B)
 - Cover
 - Gray Iron (CL35B)

- Design Load
 - Heavy Duty
- Open Area
 - n/a
- Coating
 - Undipped
- √ Designates Machined Surface

Certification

-
- ASTM A48
-
- Country of Origin: USA

Major Components

41600310
41600374

Drawing Revision

05/02/2008 Designer: DEW
6/20/2017 Revised By: DAE


Disclaimer

Weights (lbs./kg) dimensions (inches/mm) and drawings provided for your guidance. We reserve the right to modify specifications without prior notice.


CONFIDENTIAL: This drawing is the property of EJ GROUP, Inc., and embodies confidential information, registered marks, patents, trade secret information, and/or know how that is the property of EJ GROUP, Inc. Copyright © 2012 EJ GROUP, Inc. All rights reserved.

Contact


800 626 4653
ejco.com

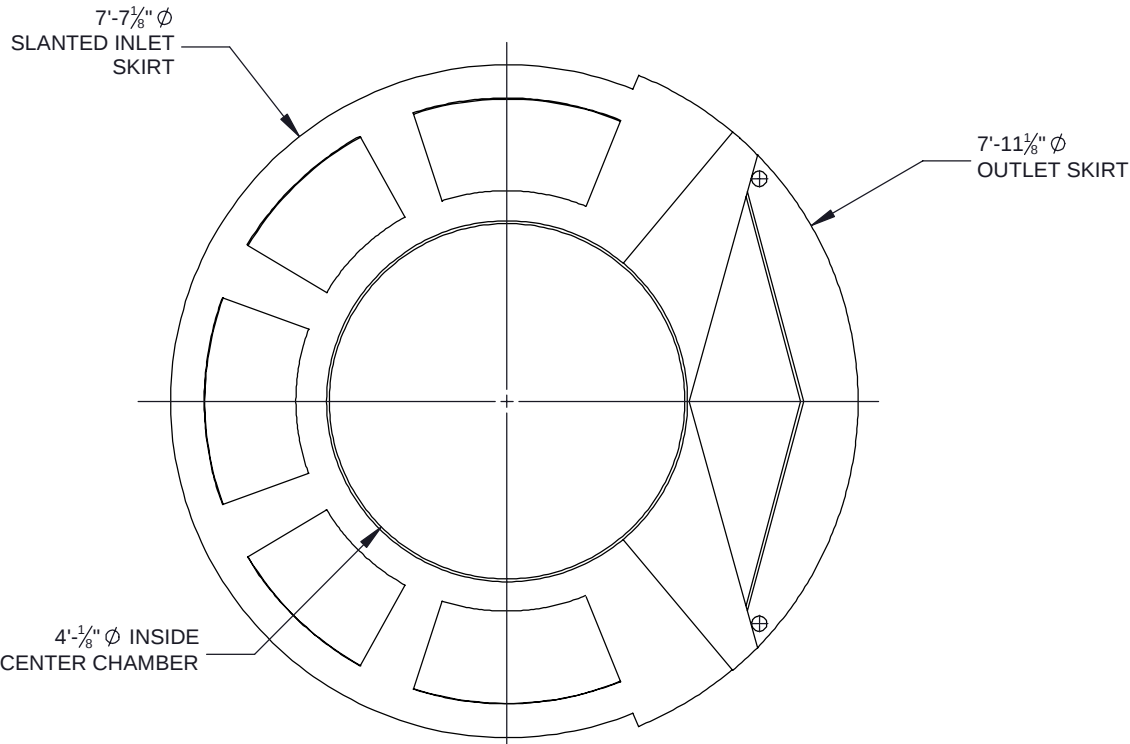


PLAN VIEW

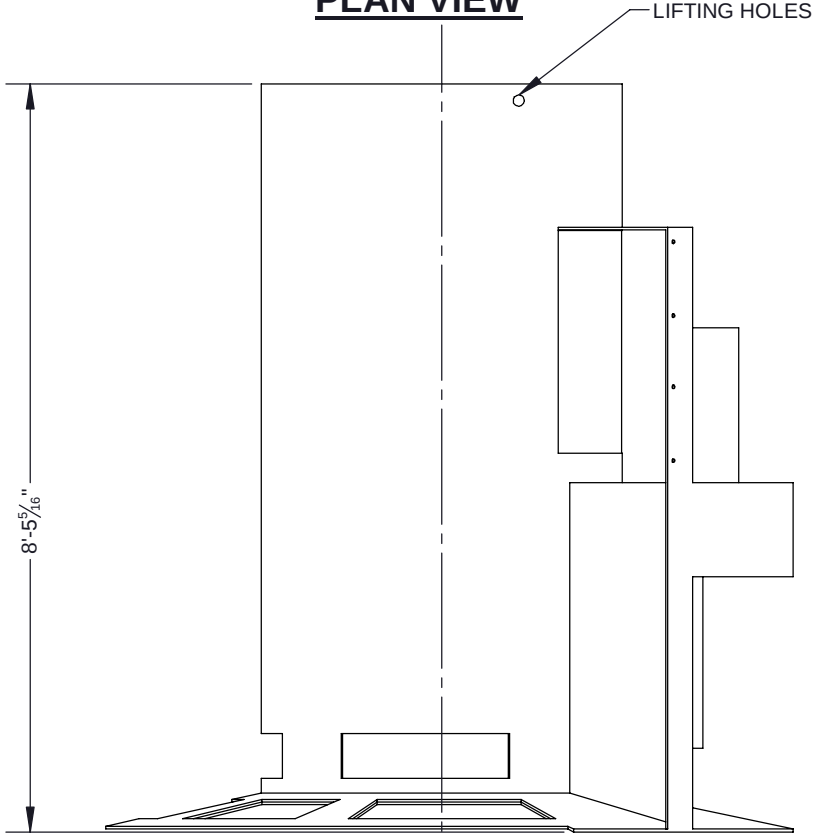

ELEVATION VIEW

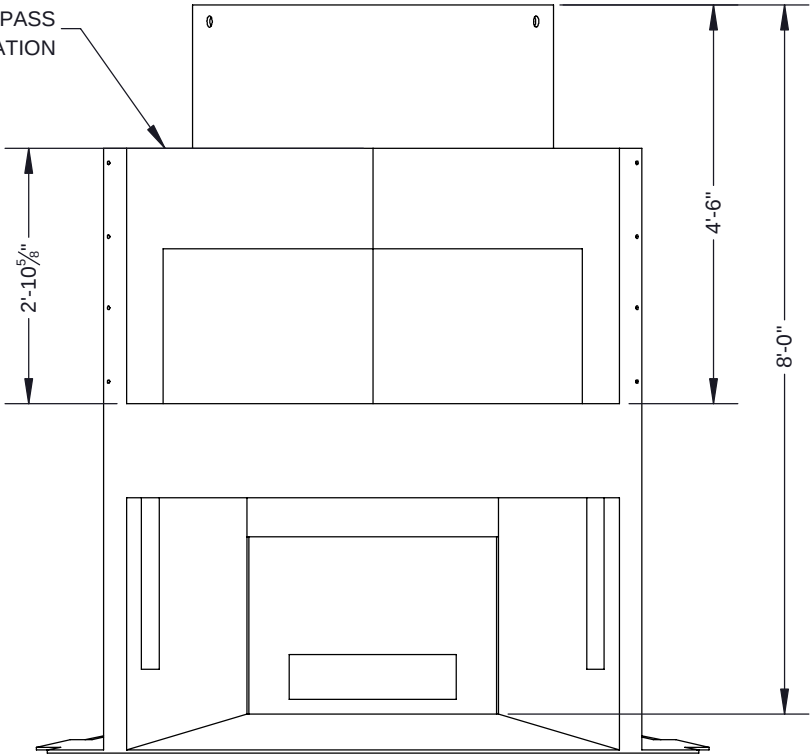

ELEVATION VIEW: OUTLET SIDE

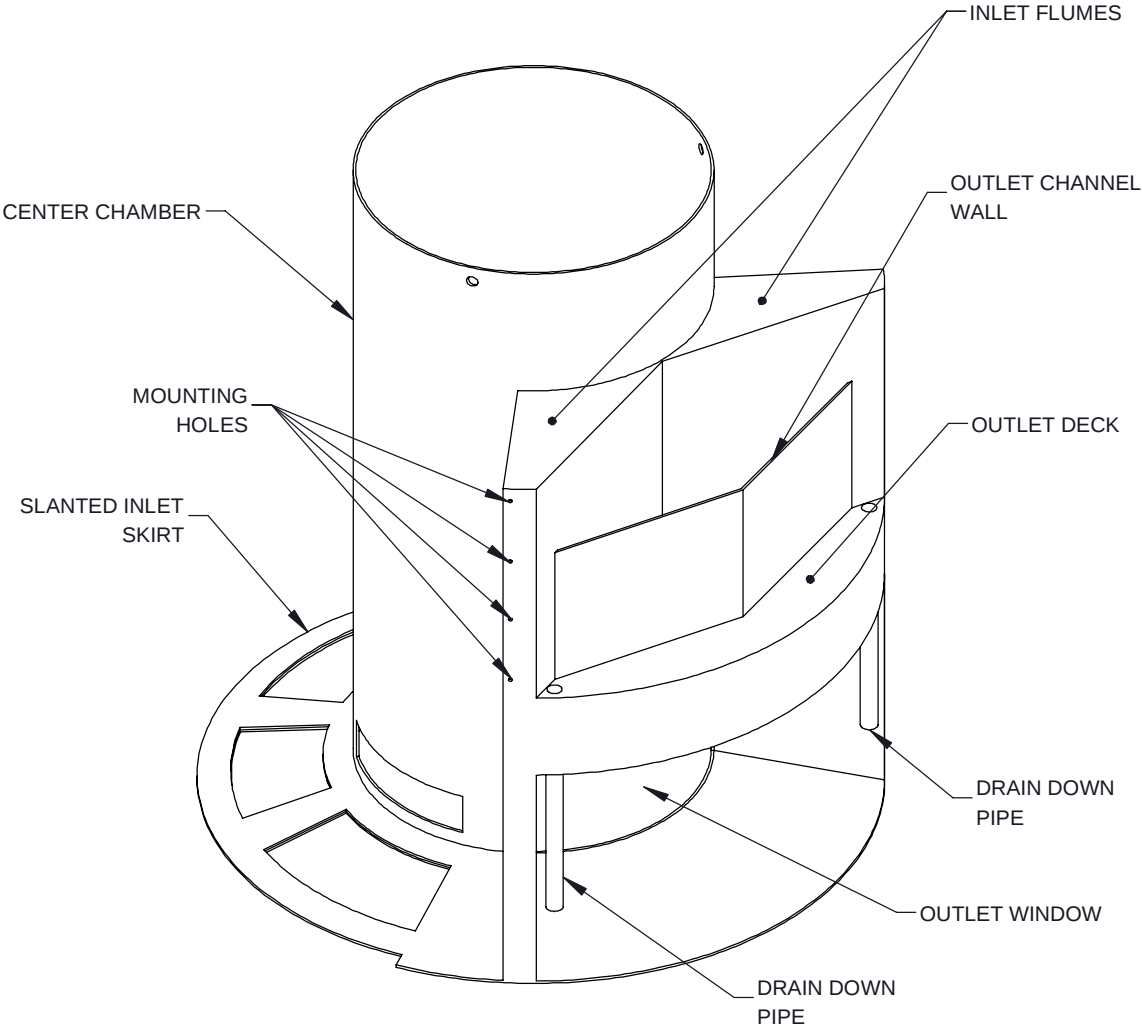

ISOMETRIC VIEW

- NOTES:
- SEE CASCADE SEPARATOR INSTALLATION GUIDE FOR ADDITIONAL INFORMATION

The design and information shown on this drawing is provided as a service to the project owner, engineer and contractor by Contech Engineered Solutions LLC, or one of its affiliated companies ("Contech"). Neither this drawing, nor any part thereof, may be used, reproduced or modified in any manner without the prior written consent of Contech. Failure to comply is done at the user's own risk and Contech expressly disclaims any liability or responsibility for such use.


If discrepancies between the supplied information upon which the drawing is based and actual field conditions are encountered as site work progresses, these discrepancies must be reported to Contech immediately for re-evaluation of the design. Contech accepts no liability for designs based on missing, incomplete or inaccurate information supplied by others.

CASCADE
separator™

CONTECH
ENGINEERED SOLUTIONS LLC
www.ContechES.com

9025 Centre Pointe Dr., Suite 400, West Chester, OH 45069
800-338-1122 513-645-7000 513-645-7993 FAX

REFERENCE DETAIL
INTERNALS CS-8
CASCADE SEPARATOR

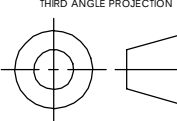

UNLESS OTHERWISE SPECIFIED
DIMENSIONS ARE IN INCHES

TOLERANCES:
FRACTIONAL $\pm 1/16$
ANGLES ± 1 DEGREE
TWO PLACE DECIMAL ± 0.06
THREE PLACE DECIMAL ± 0.030

PART NUMBER: 325-003952		
APPROVED BY: M. BROOKS	DRAWN BY: J. BELL	
APPROVED BY DATE: 2021.10.21	DRAWN BY DATE: 2021.09.15	REV: C
SCALE: N/A	SHEET 1 OF 1	