

Contractor: Covenant Constructors, LLC

Plant: Beaver Dam



Size: 48"

Rim to Invert: 3.8'

Floor Height: 6"

Slack: 0.6"


REINFORCING PER ASTM A615 (GRADE 60).

- TOP SLAB (As .62) #5 BARS AT 6" C.C.E.W.
- RISER/WALLS (As .12)
- FLOOR (As .31) #5 BARS AT 12" C.C.E.W.

1) PSX - 12-08 NYLO



8 lb

Structure Total: 7211 lb

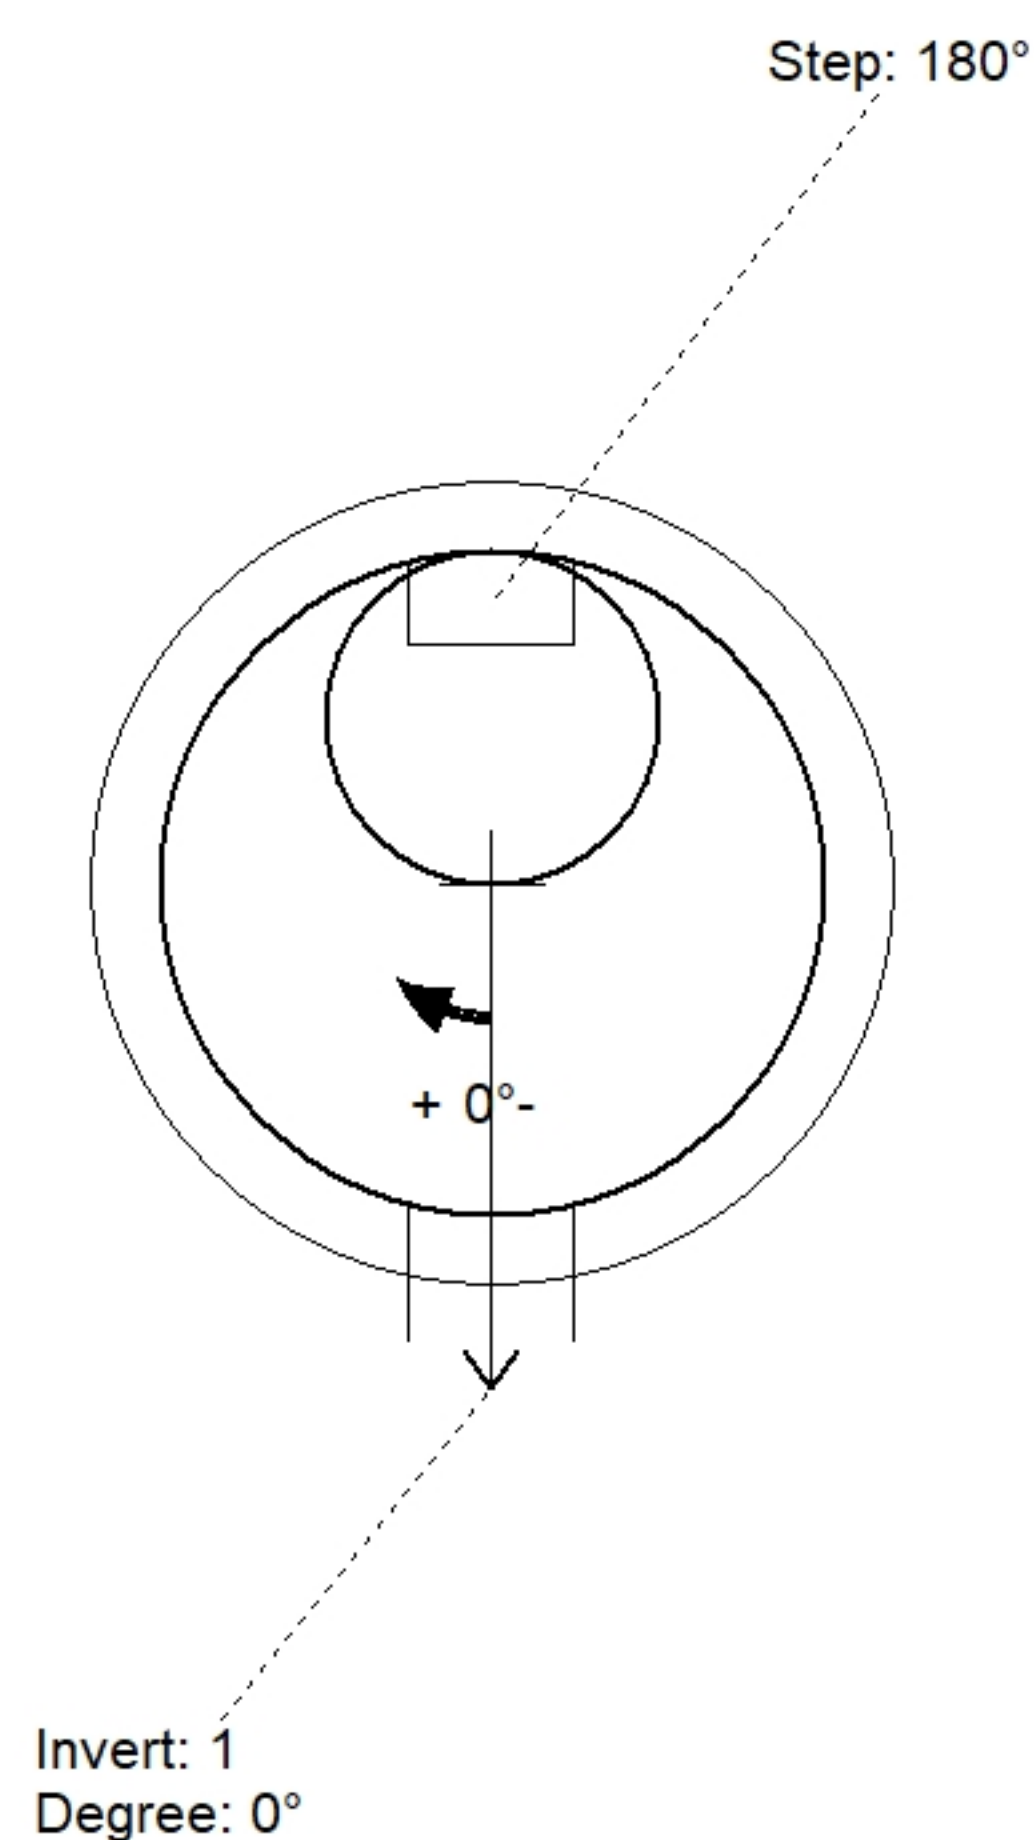

Position	Elev	Angle	Pipe	Pipe OD	Hole	Connector	Up (⌵)	Ref
Rim	594.1'							
Reducer								
Invert 1	590.3'	0°	8" PVC SDR35	8.5"	12"	PSX 12-08 NYLO	0"	P1
Invert 2								
Invert 3								
Invert 4								
Invert 5								
Invert 6								
Invert 7								
Invert 8								

Default - Interior Dimensions

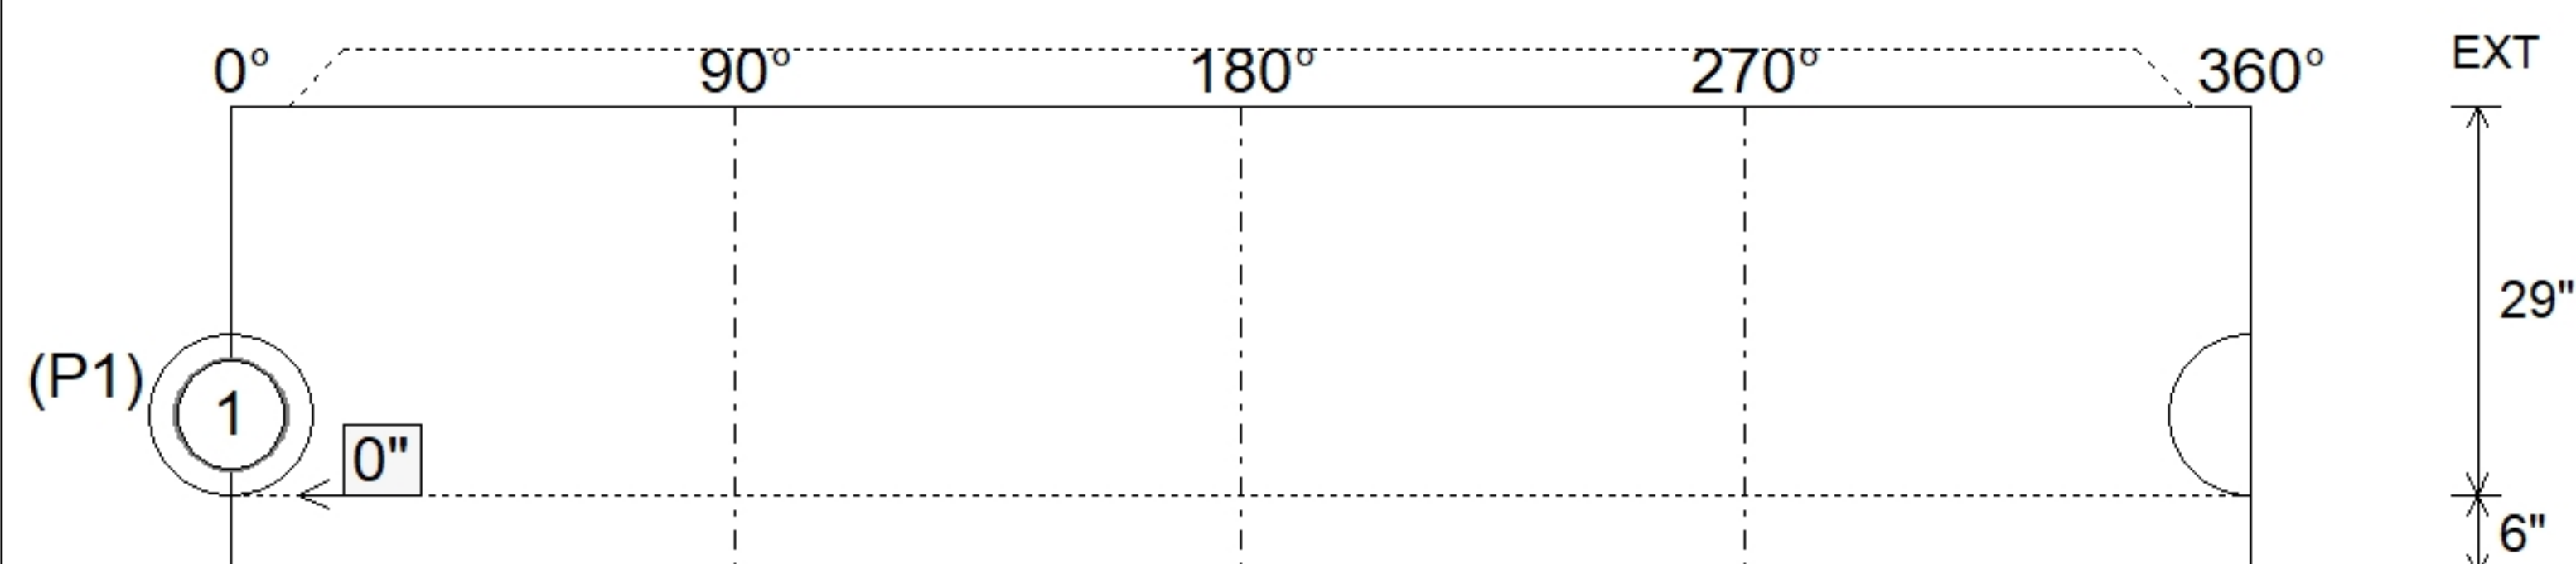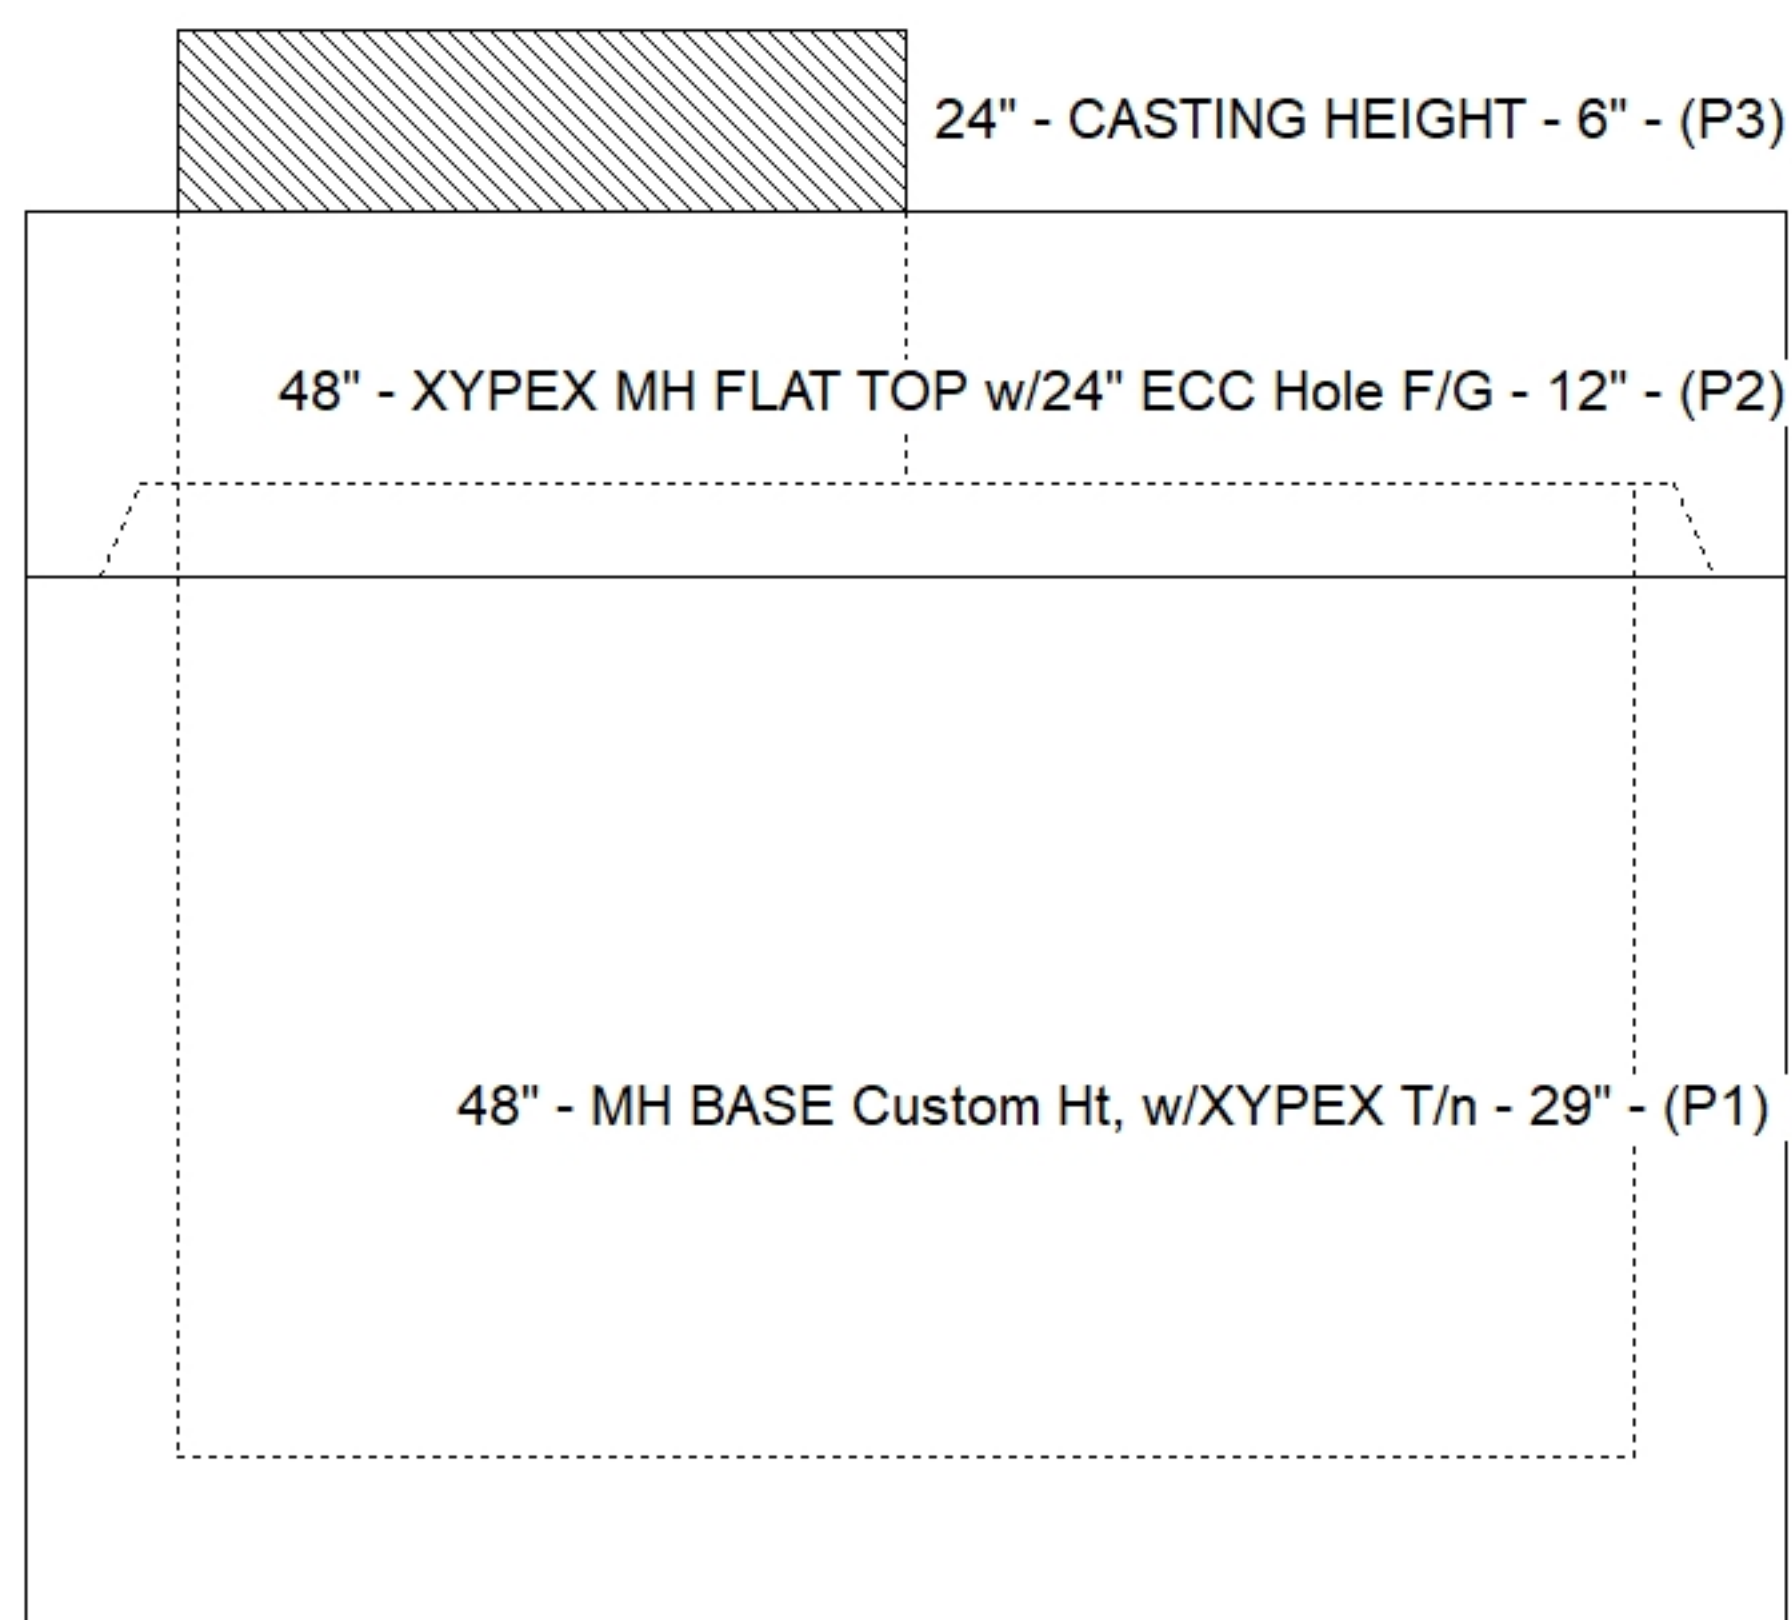

SUBMITTAL
APPROVED BY: