






Floor (Bot): 543.1'
Overall Height: 10.75'
Slack: 0.6"

Structure Total: 10176 lb

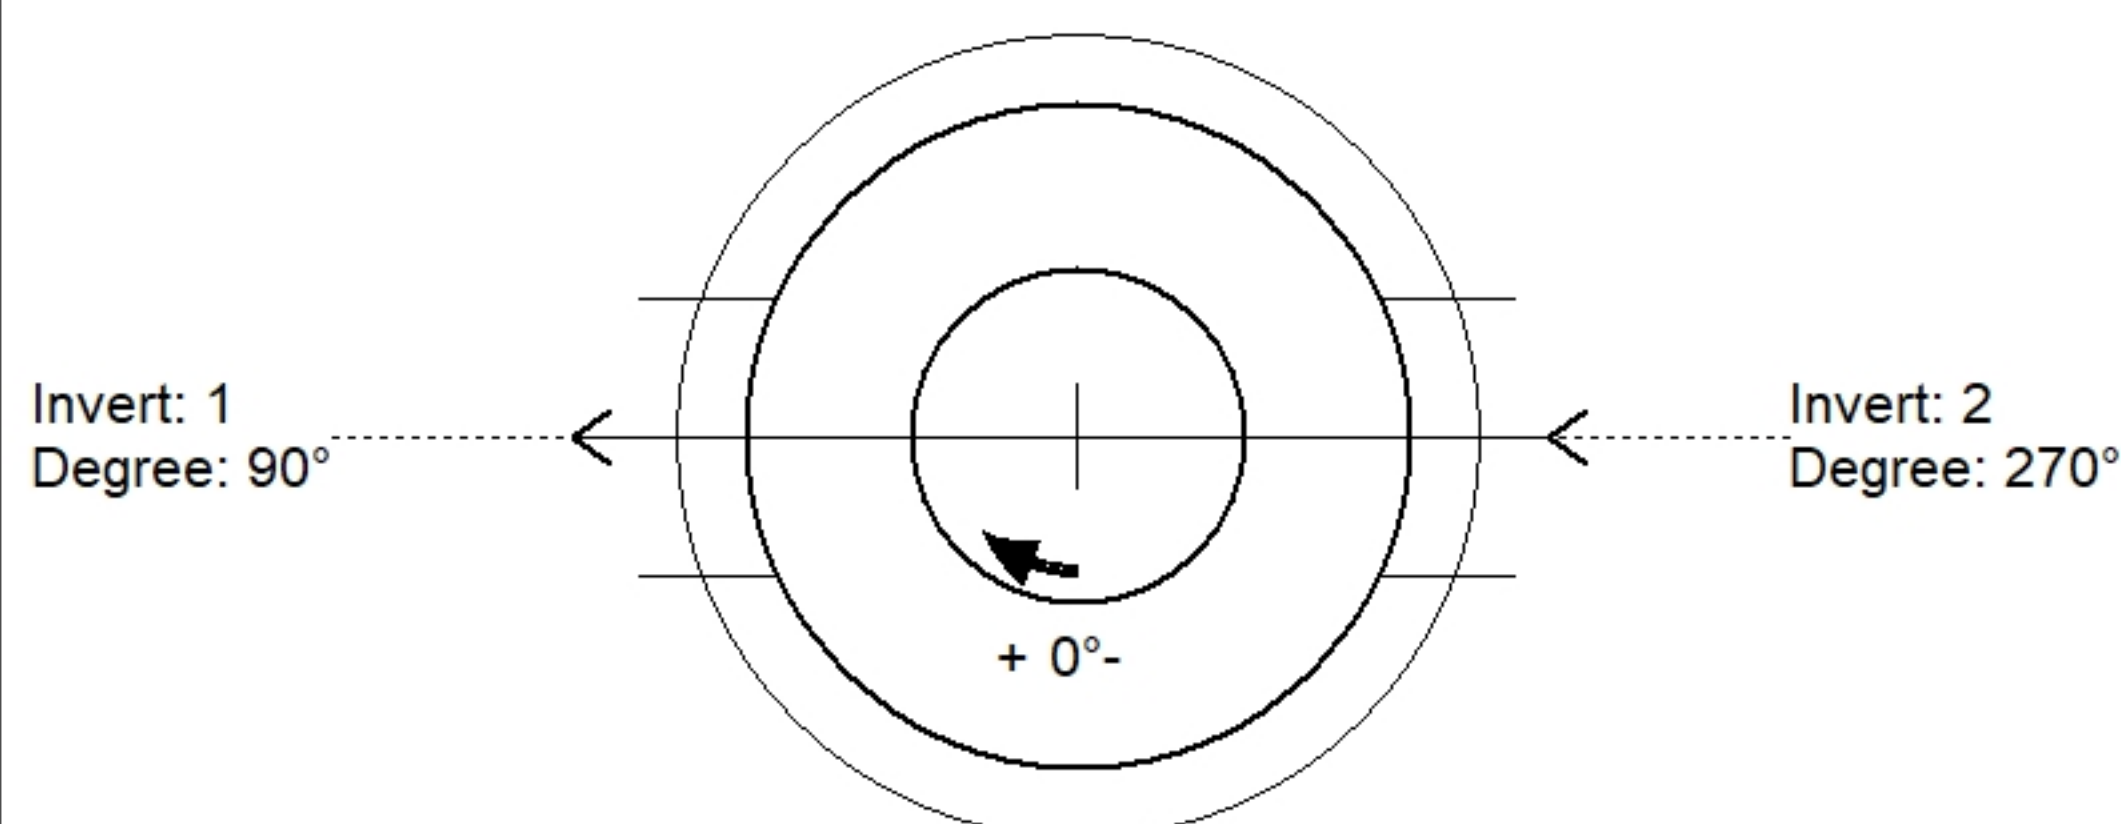

Position	Elev	Angle	Pipe	Pipe OD	Hole	Connector	Up (')	Ref
Rim	553.9'							
Reducer								
Invert 1	550.35'	90°	16" PVC C900	17.4"	20"	Hole 20	20.75"	P3
Invert 2	550.35'	270°	16" PVC C900	17.4"	20"	Hole 20	20.75"	P3
Invert 3								
Invert 4								
Invert 5								
Invert 6								
Invert 7								
Invert 8								

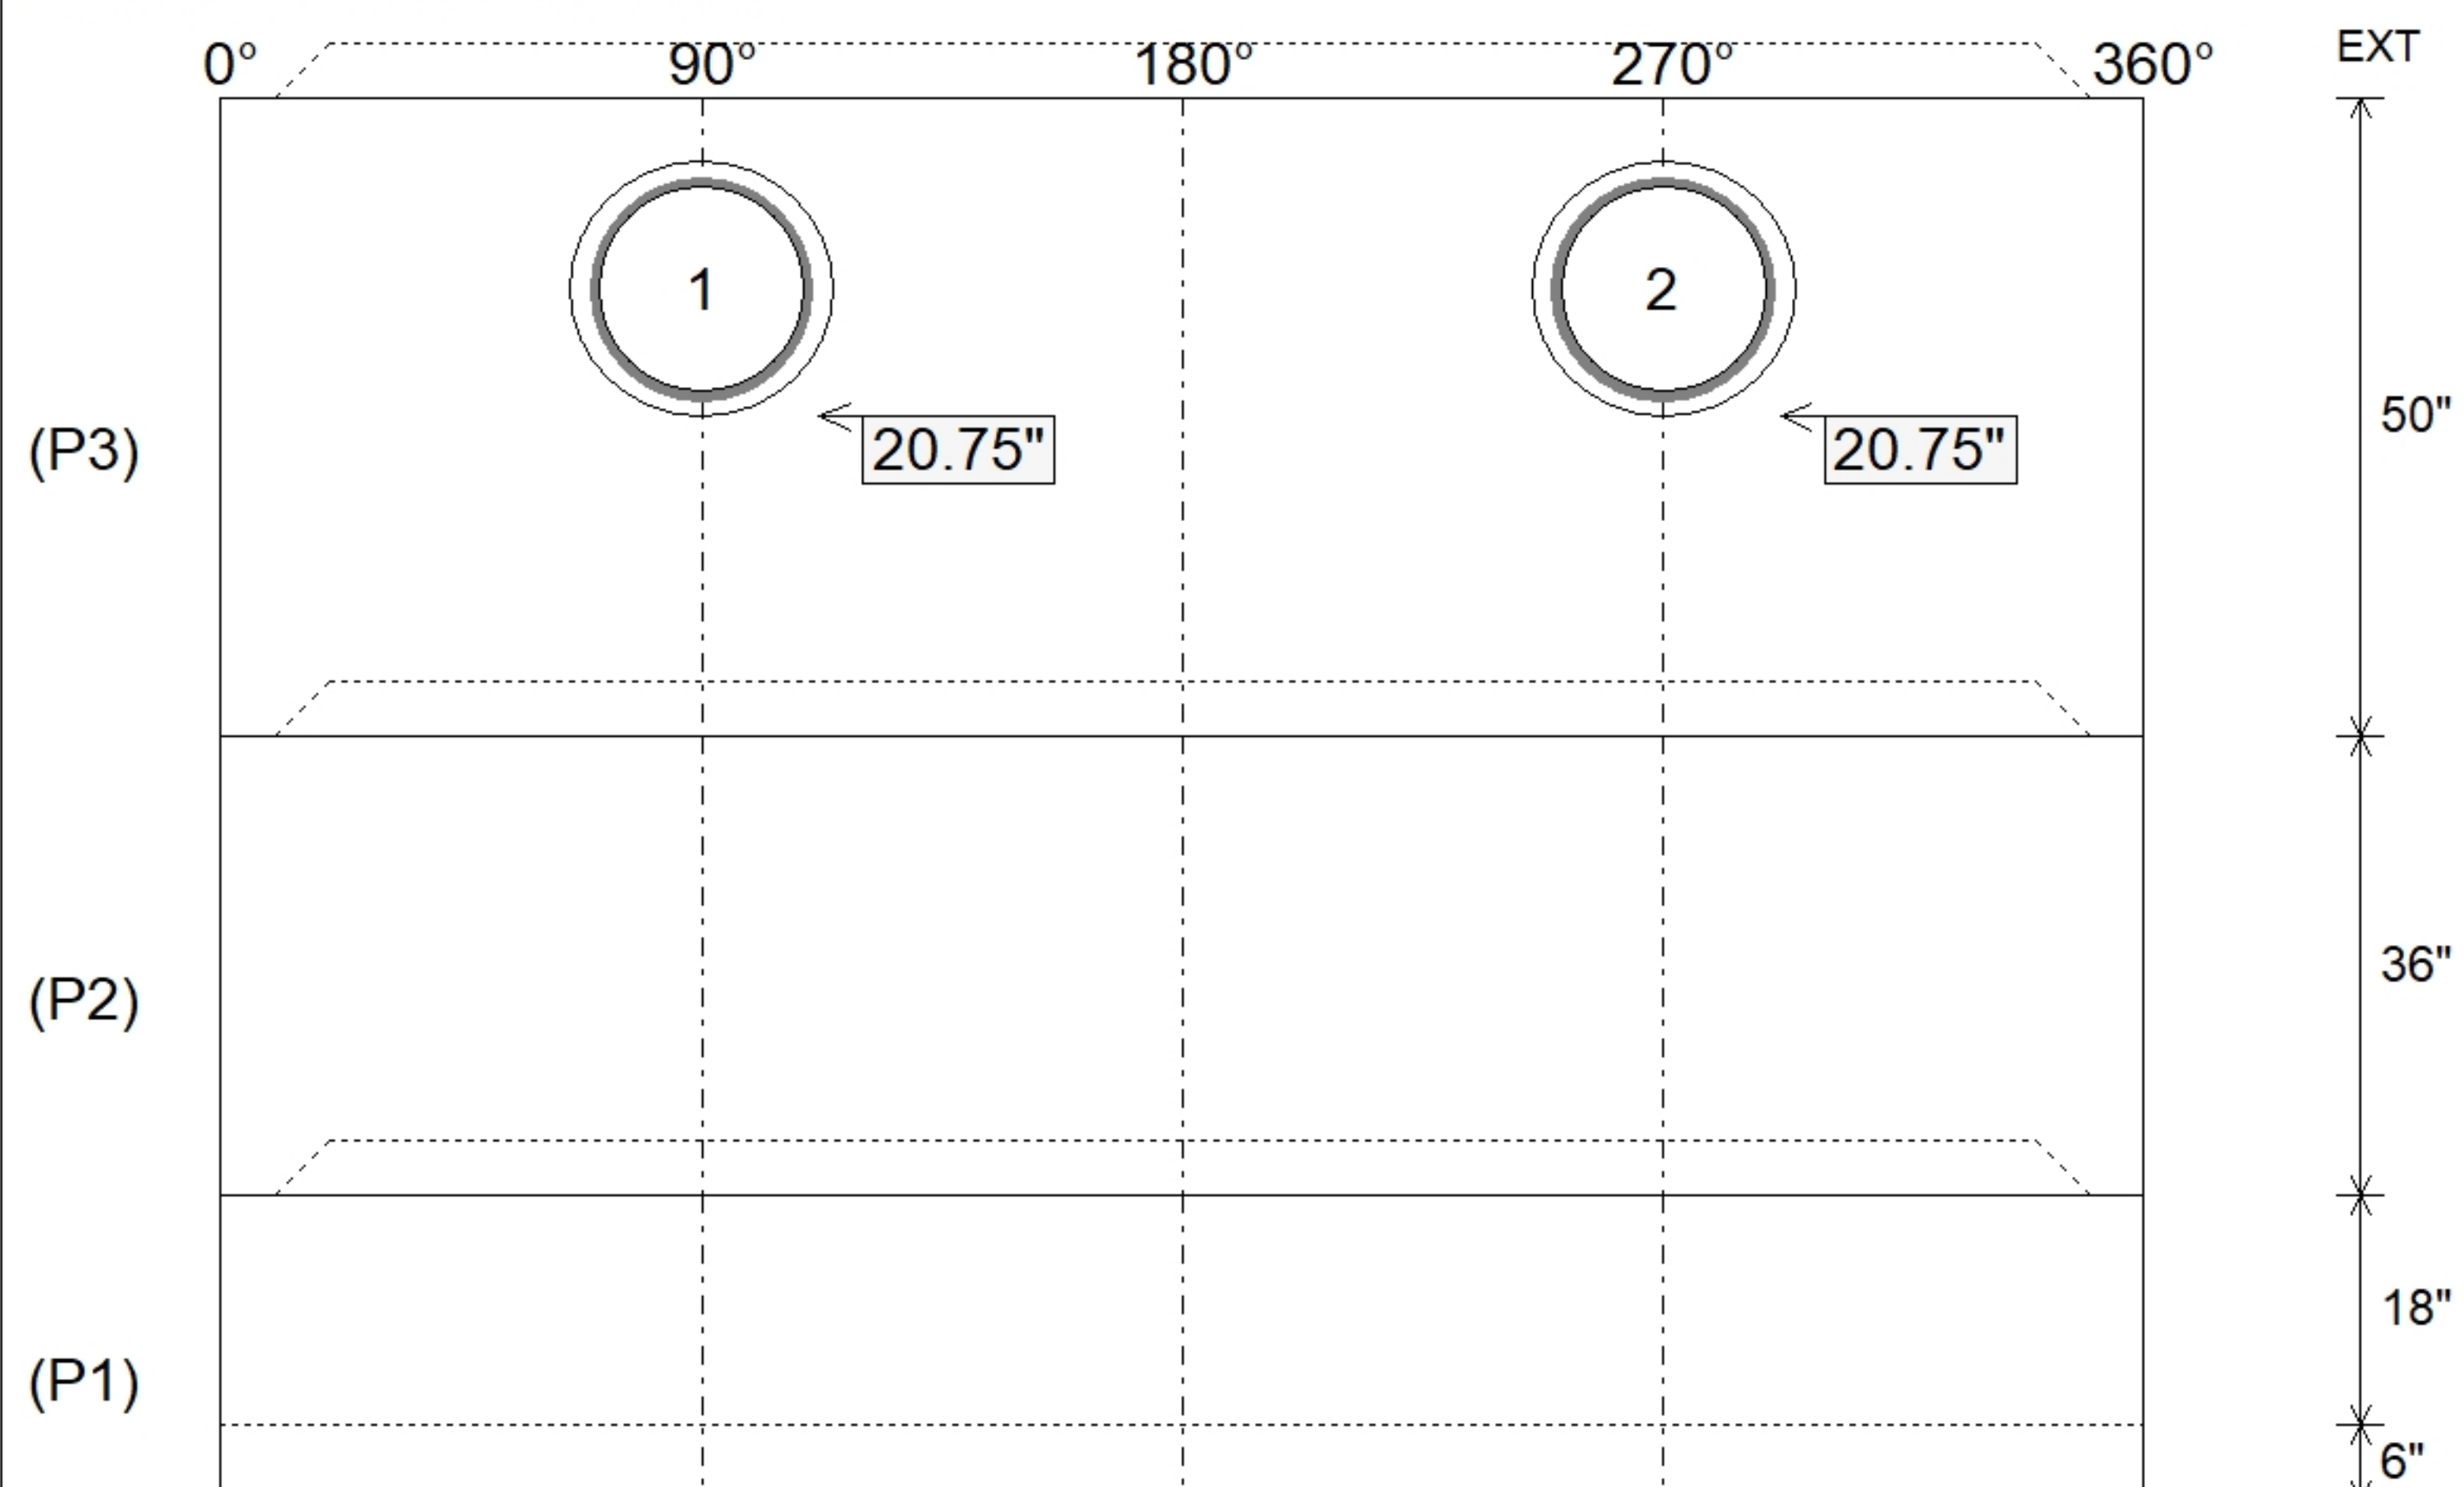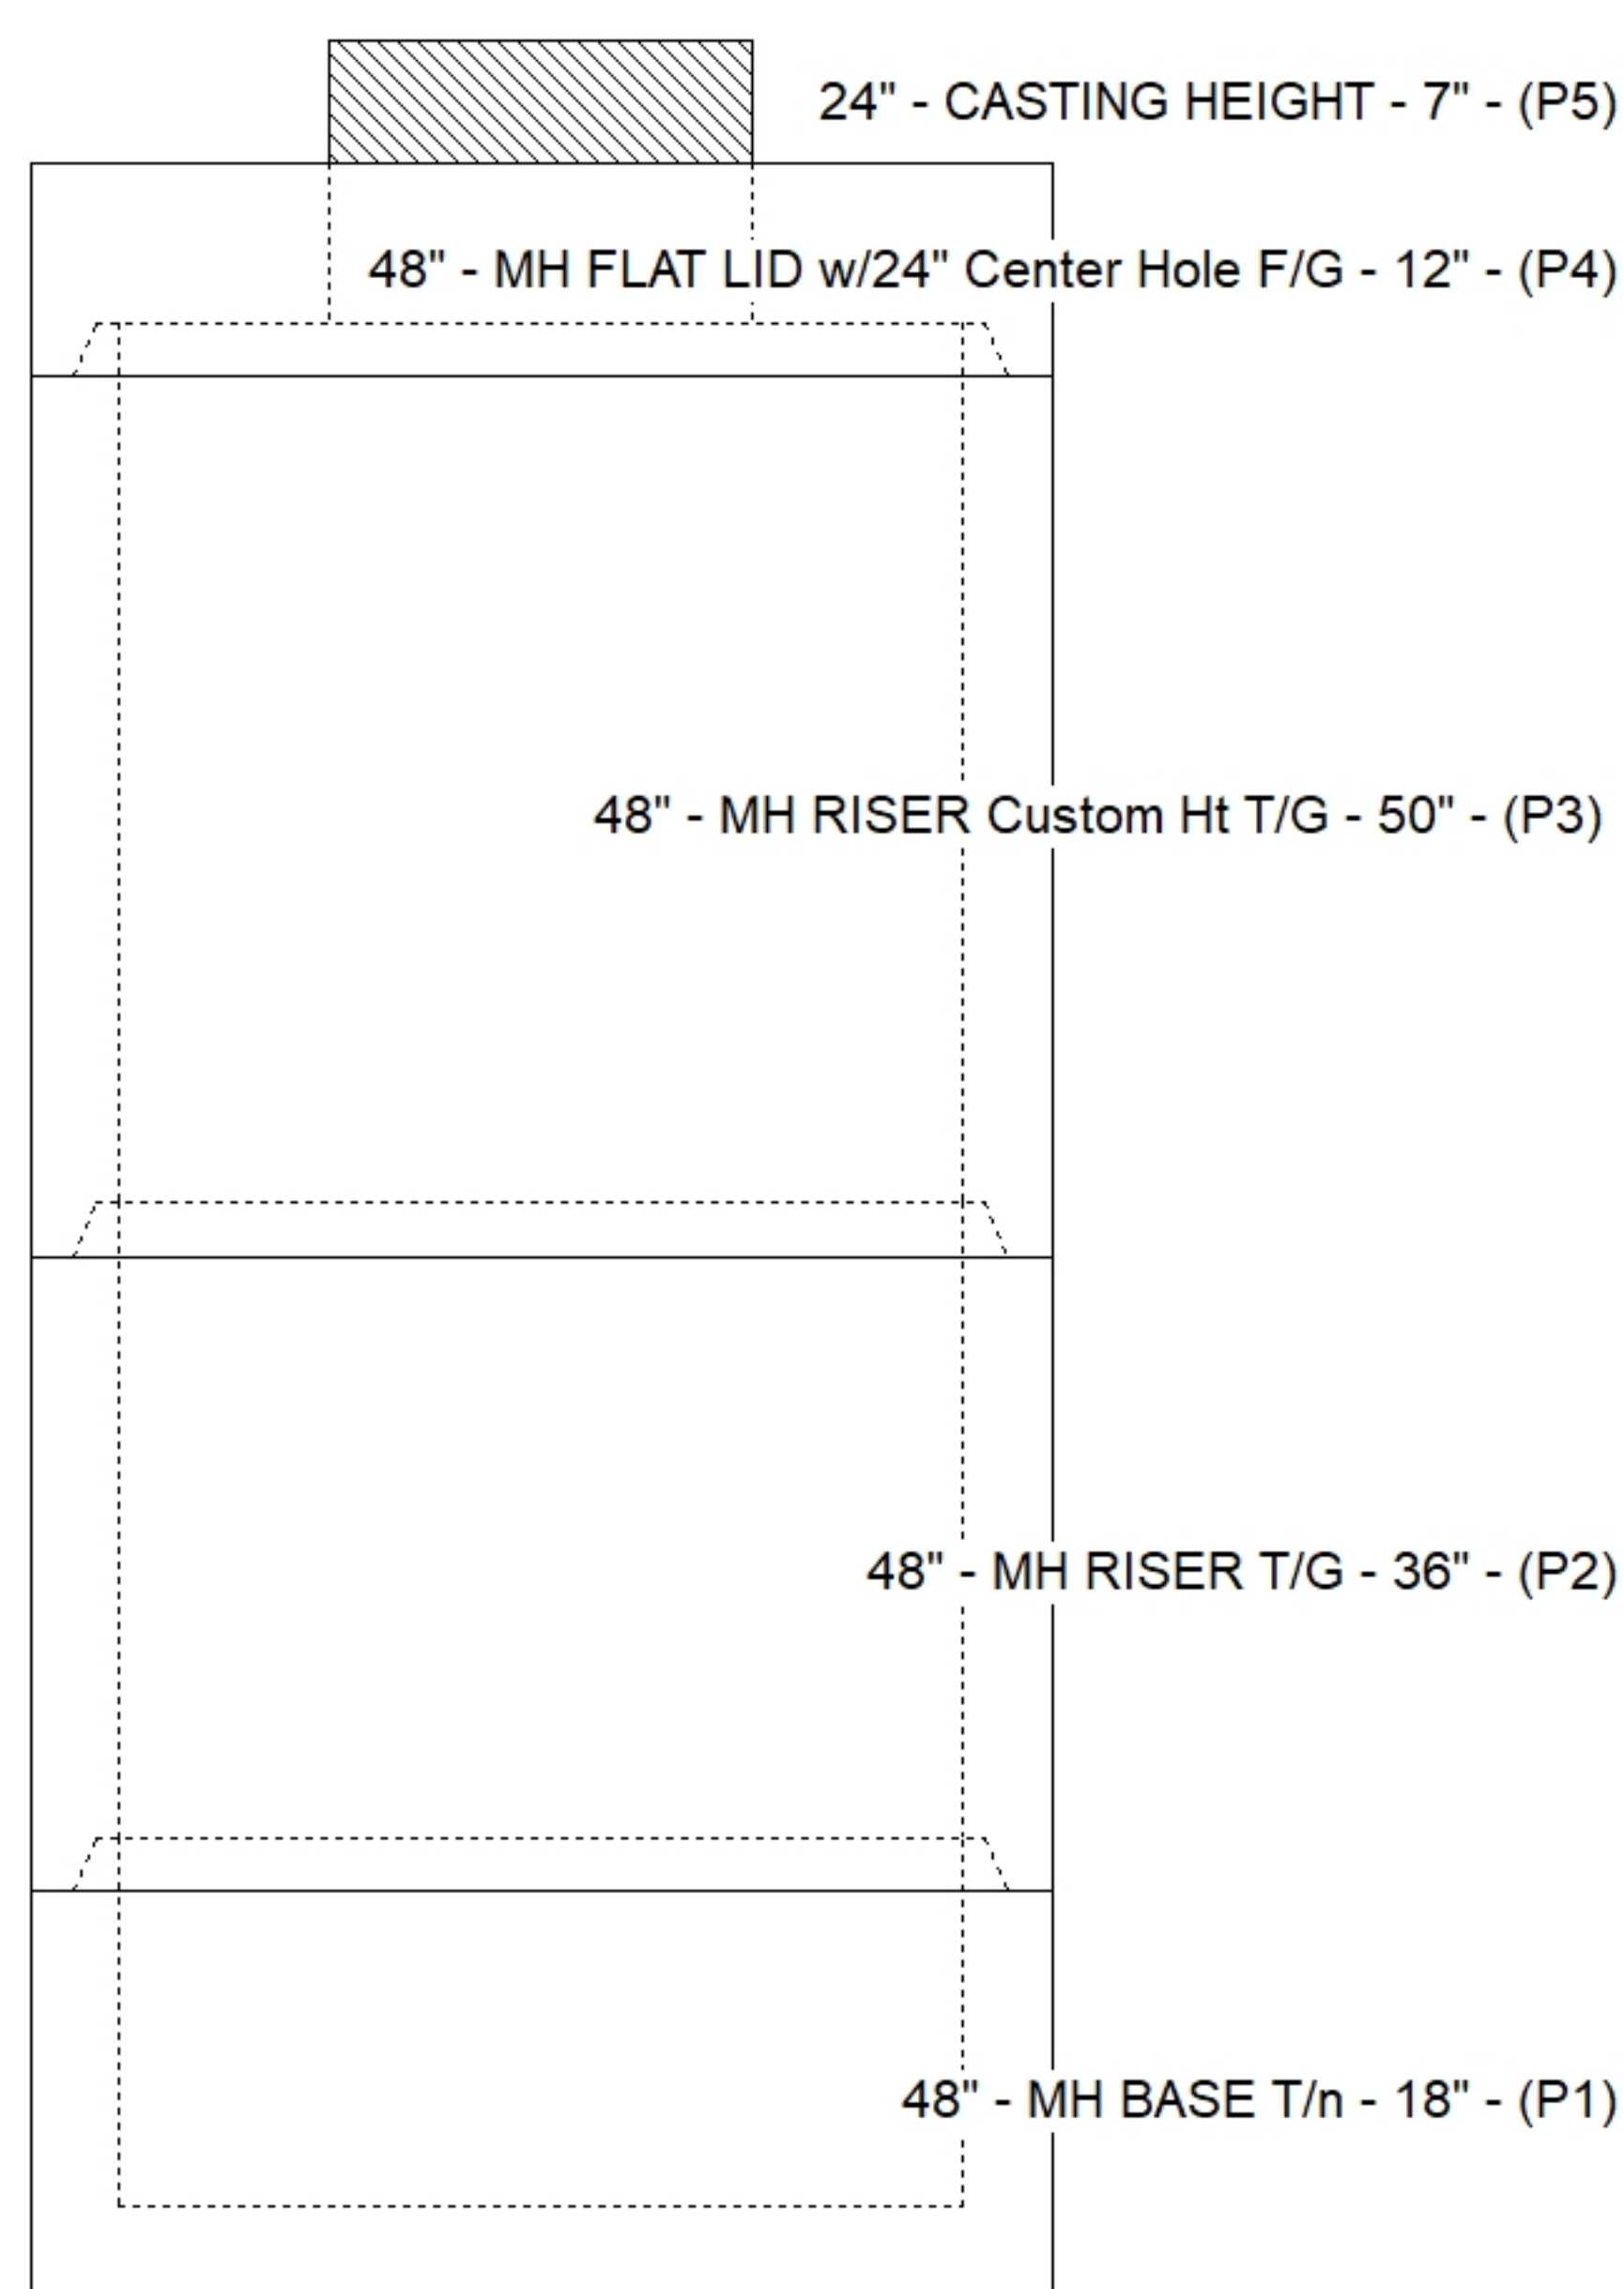

SUBMITTAL
APPROVED BY: