





Floor (Bot): 689.4'
Overall Height: 6.667'
Slack: 8.8"


Structure Total: 3890 lb

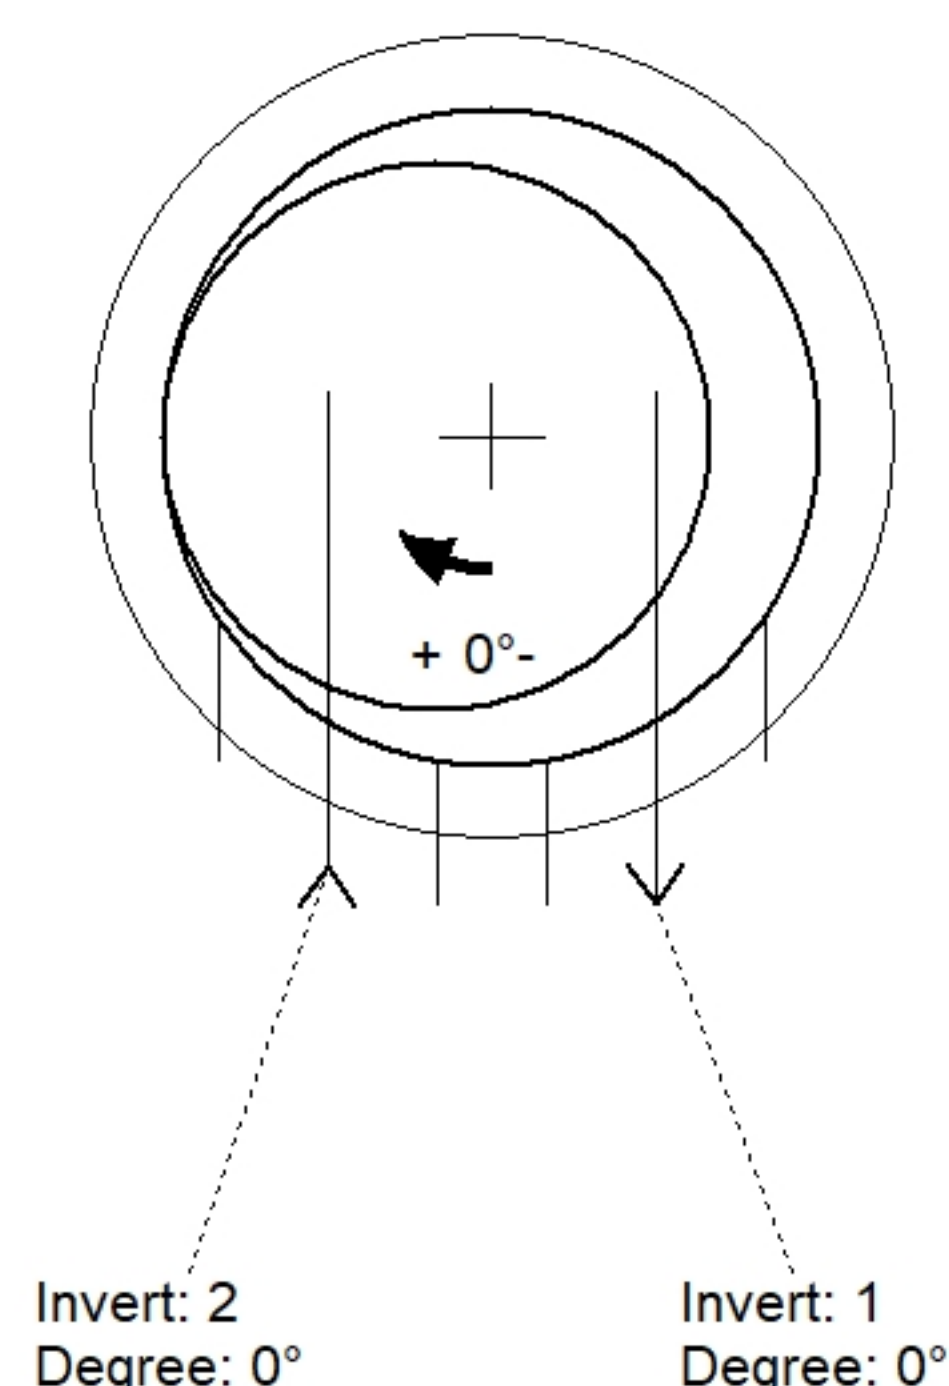

Position	Elev	Angle	Pipe	Pipe OD	Hole	Connector	Up (↓)	Ref
Rim	696.8'							
Reducer								
Invert 1	692.9'	0°	8" HDPE	9.1"	12"	Hole 12	34"	P1
Invert 2	692.9'	0°	8" HDPE	9.1"	12"	Hole 12	34"	P1
Invert 3								
Invert 4								
Invert 5								
Invert 6								
Invert 7								
Invert 8								

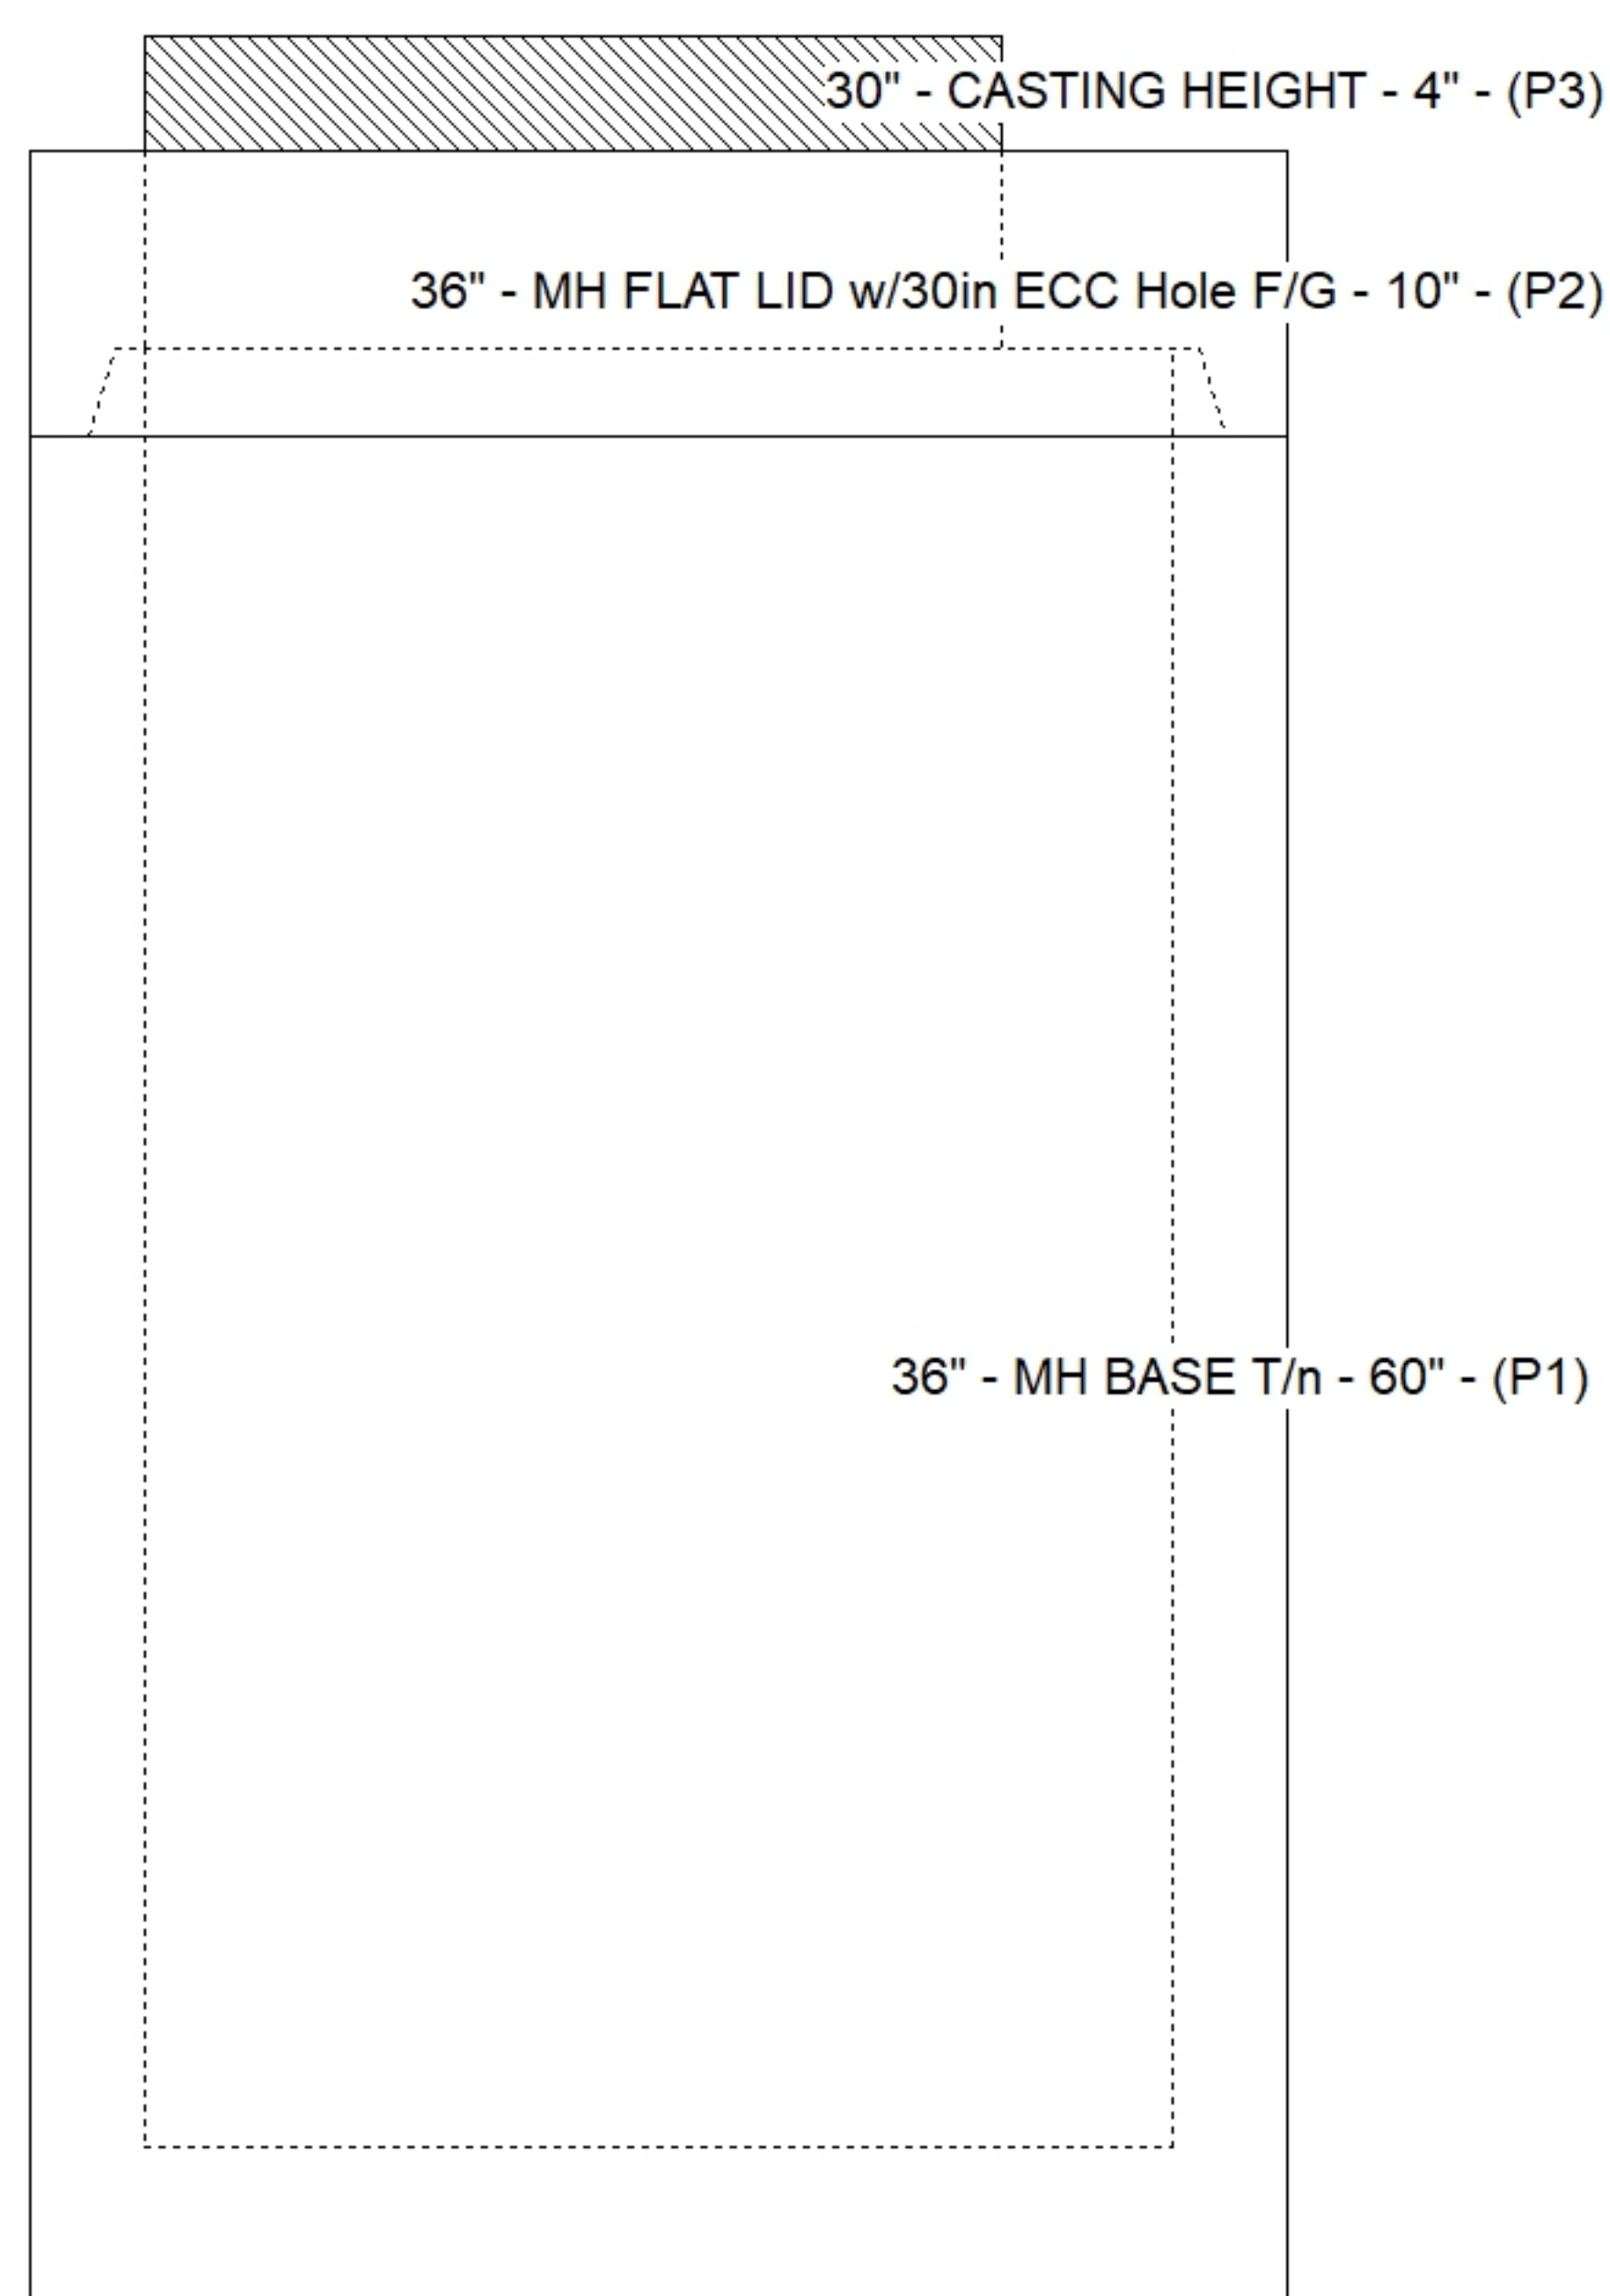

Default - Interior Dimensions

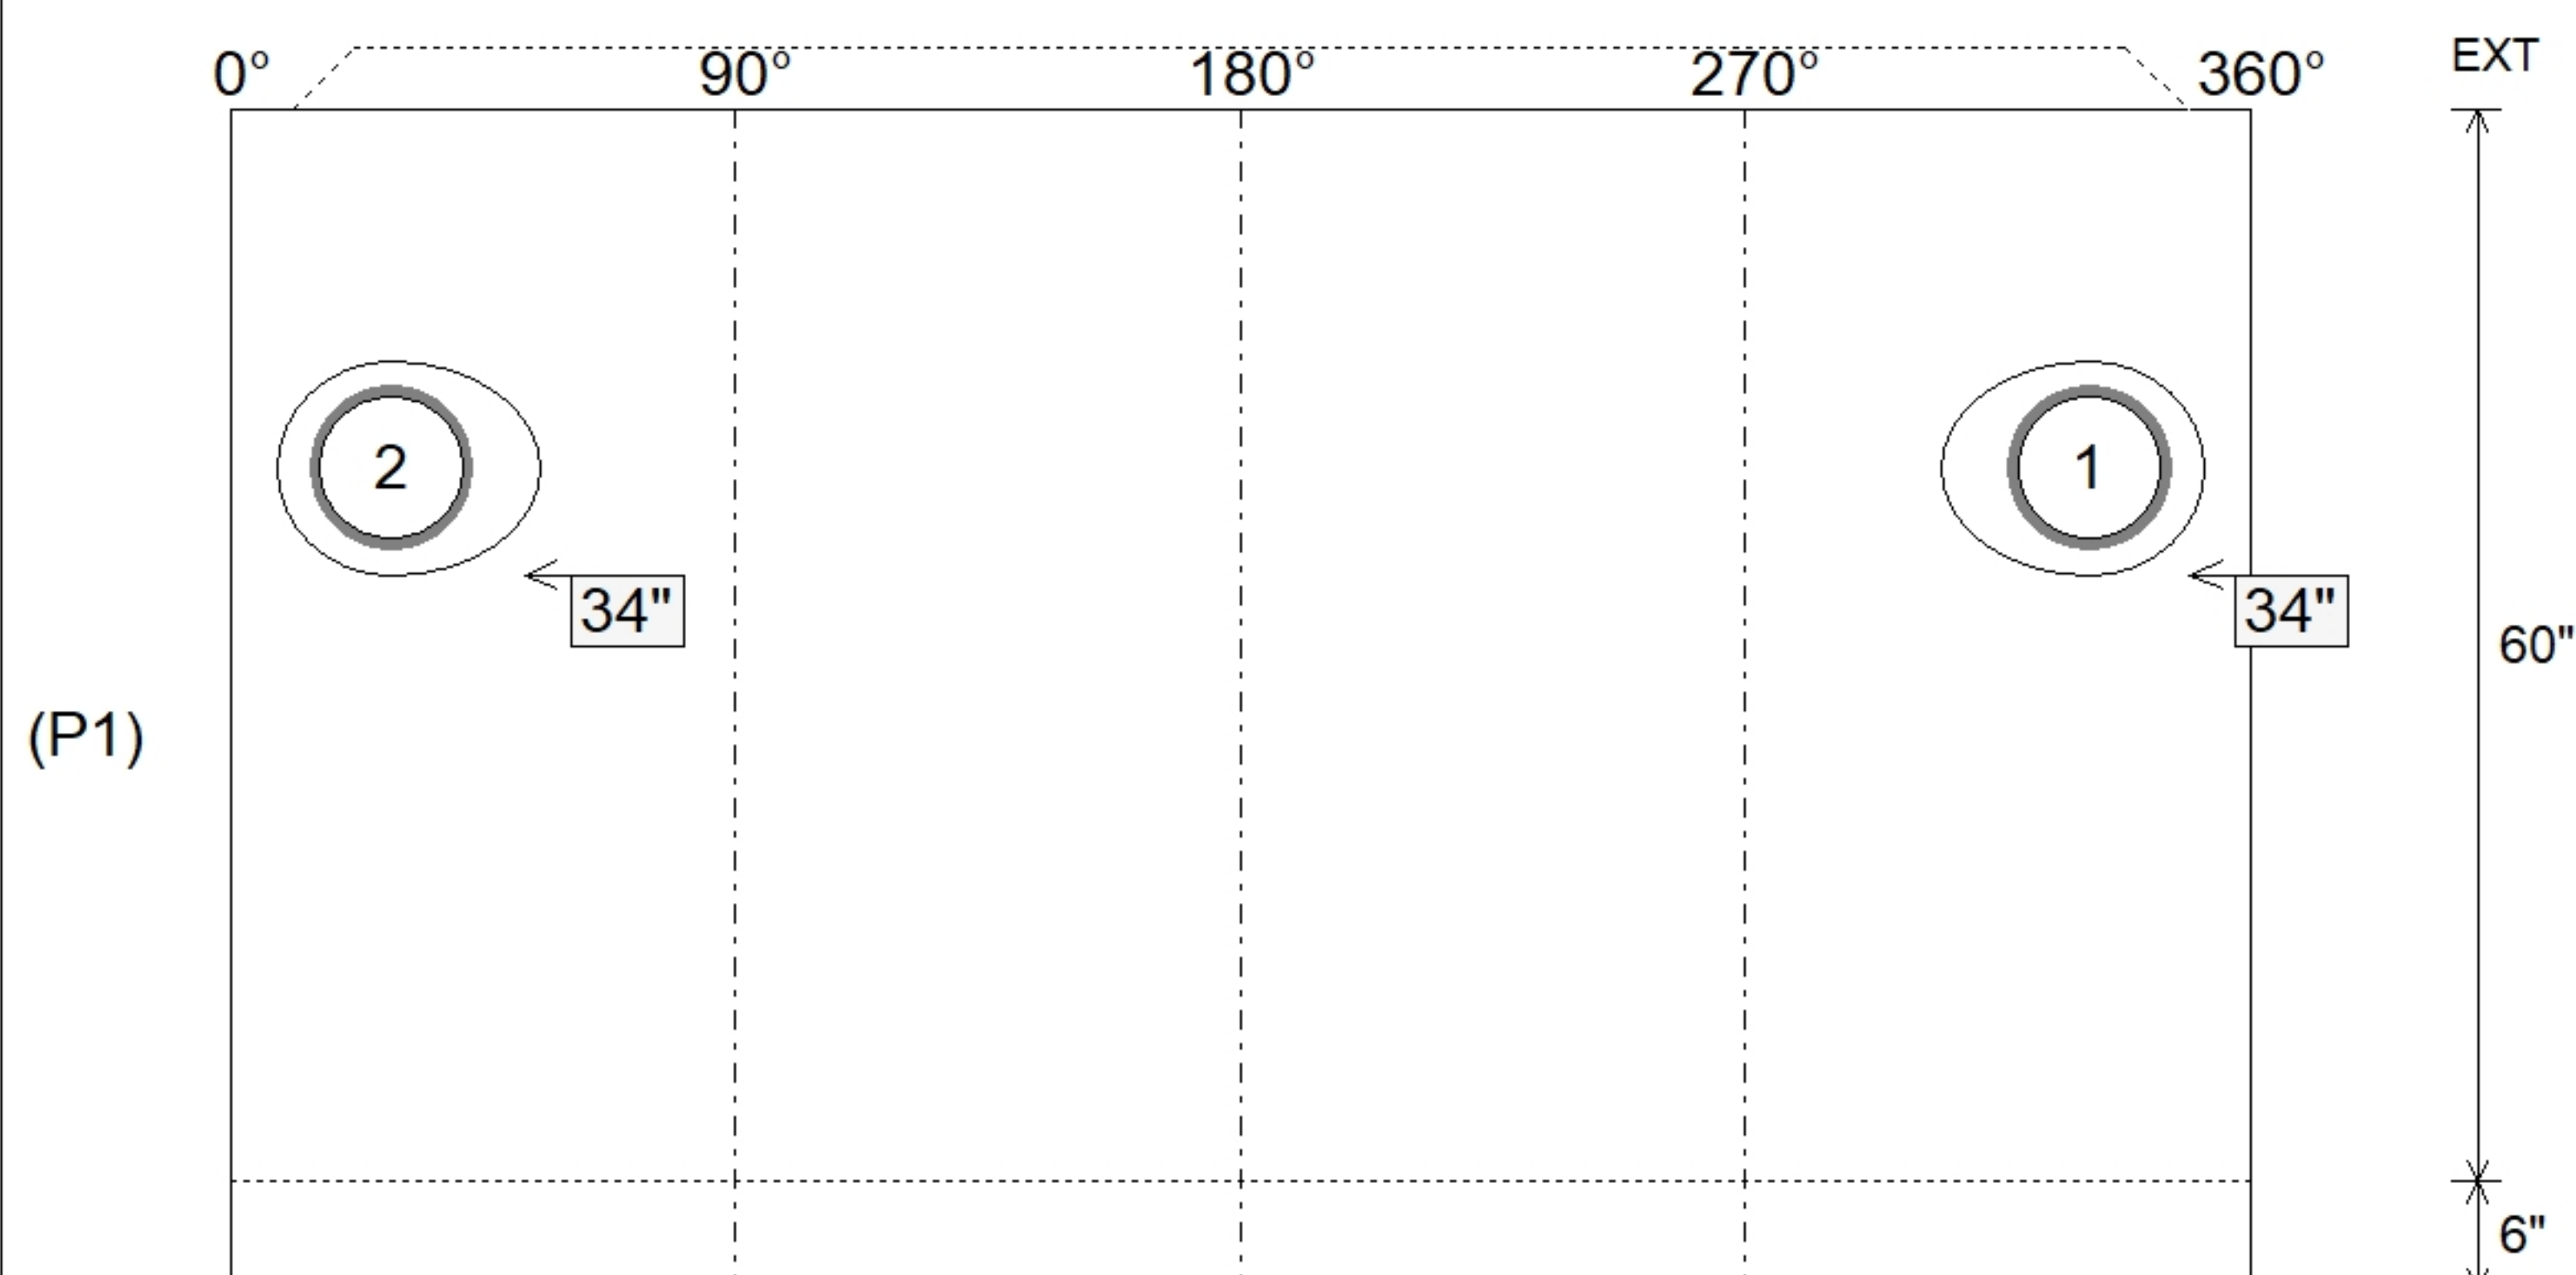

SUBMITTAL
APPROVED BY: