

Contractor: Central Paving Co. of Paducah, Inc.

Plant: Beaver Dam




Slack: 0.32"

- FLOOR (As .12) #5 BARS AT 12" C.C.E.W.


P2) 24" x 24" - CASTING HEIGHT - 5"
P1) 24" x 24" - BOX BASE 8inW, 8inF F/n - 36"
1) CASTING - HOE KY-465 SET (CBI TY F)
1) 24" x 24" - Conseal CS-102 1.00"
2) Hole - 24

0 lb
3712 lb
465 lb
0 lb
0 lb


Structure Total: 4177 lb

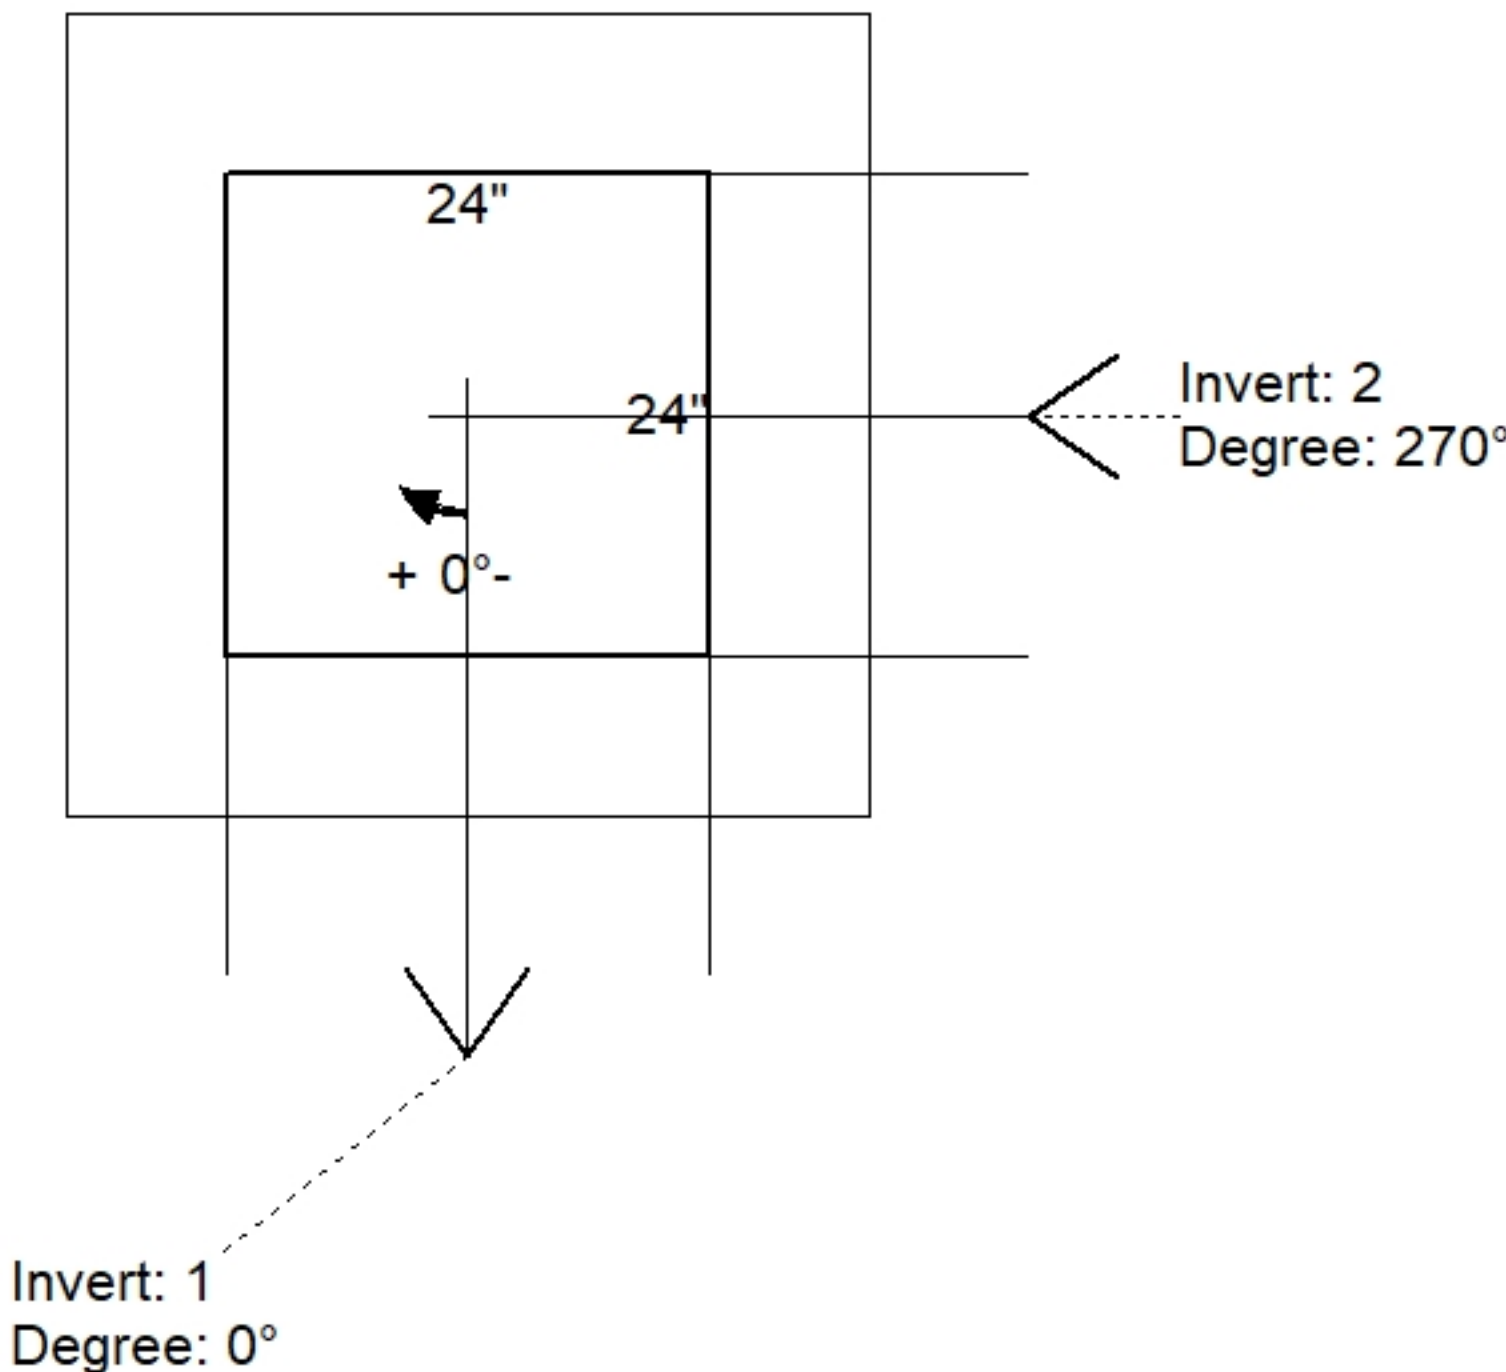

Position	Elev	Angle	Pipe	Pipe OD	Hole	Connector	Up (⌵)	Ref
Rim	367.11'							
Reducer								
Invert 1	363.8'	0°	18" HDPE	21.2"	24"	Hole 24	0"	P1
Invert 2	363.8'	270°	18" HDPE	21.2"	24"	Hole 24	0"	P1
Invert 3								
Invert 4								
Invert 5								
Invert 6								
Invert 7								
Invert 8								

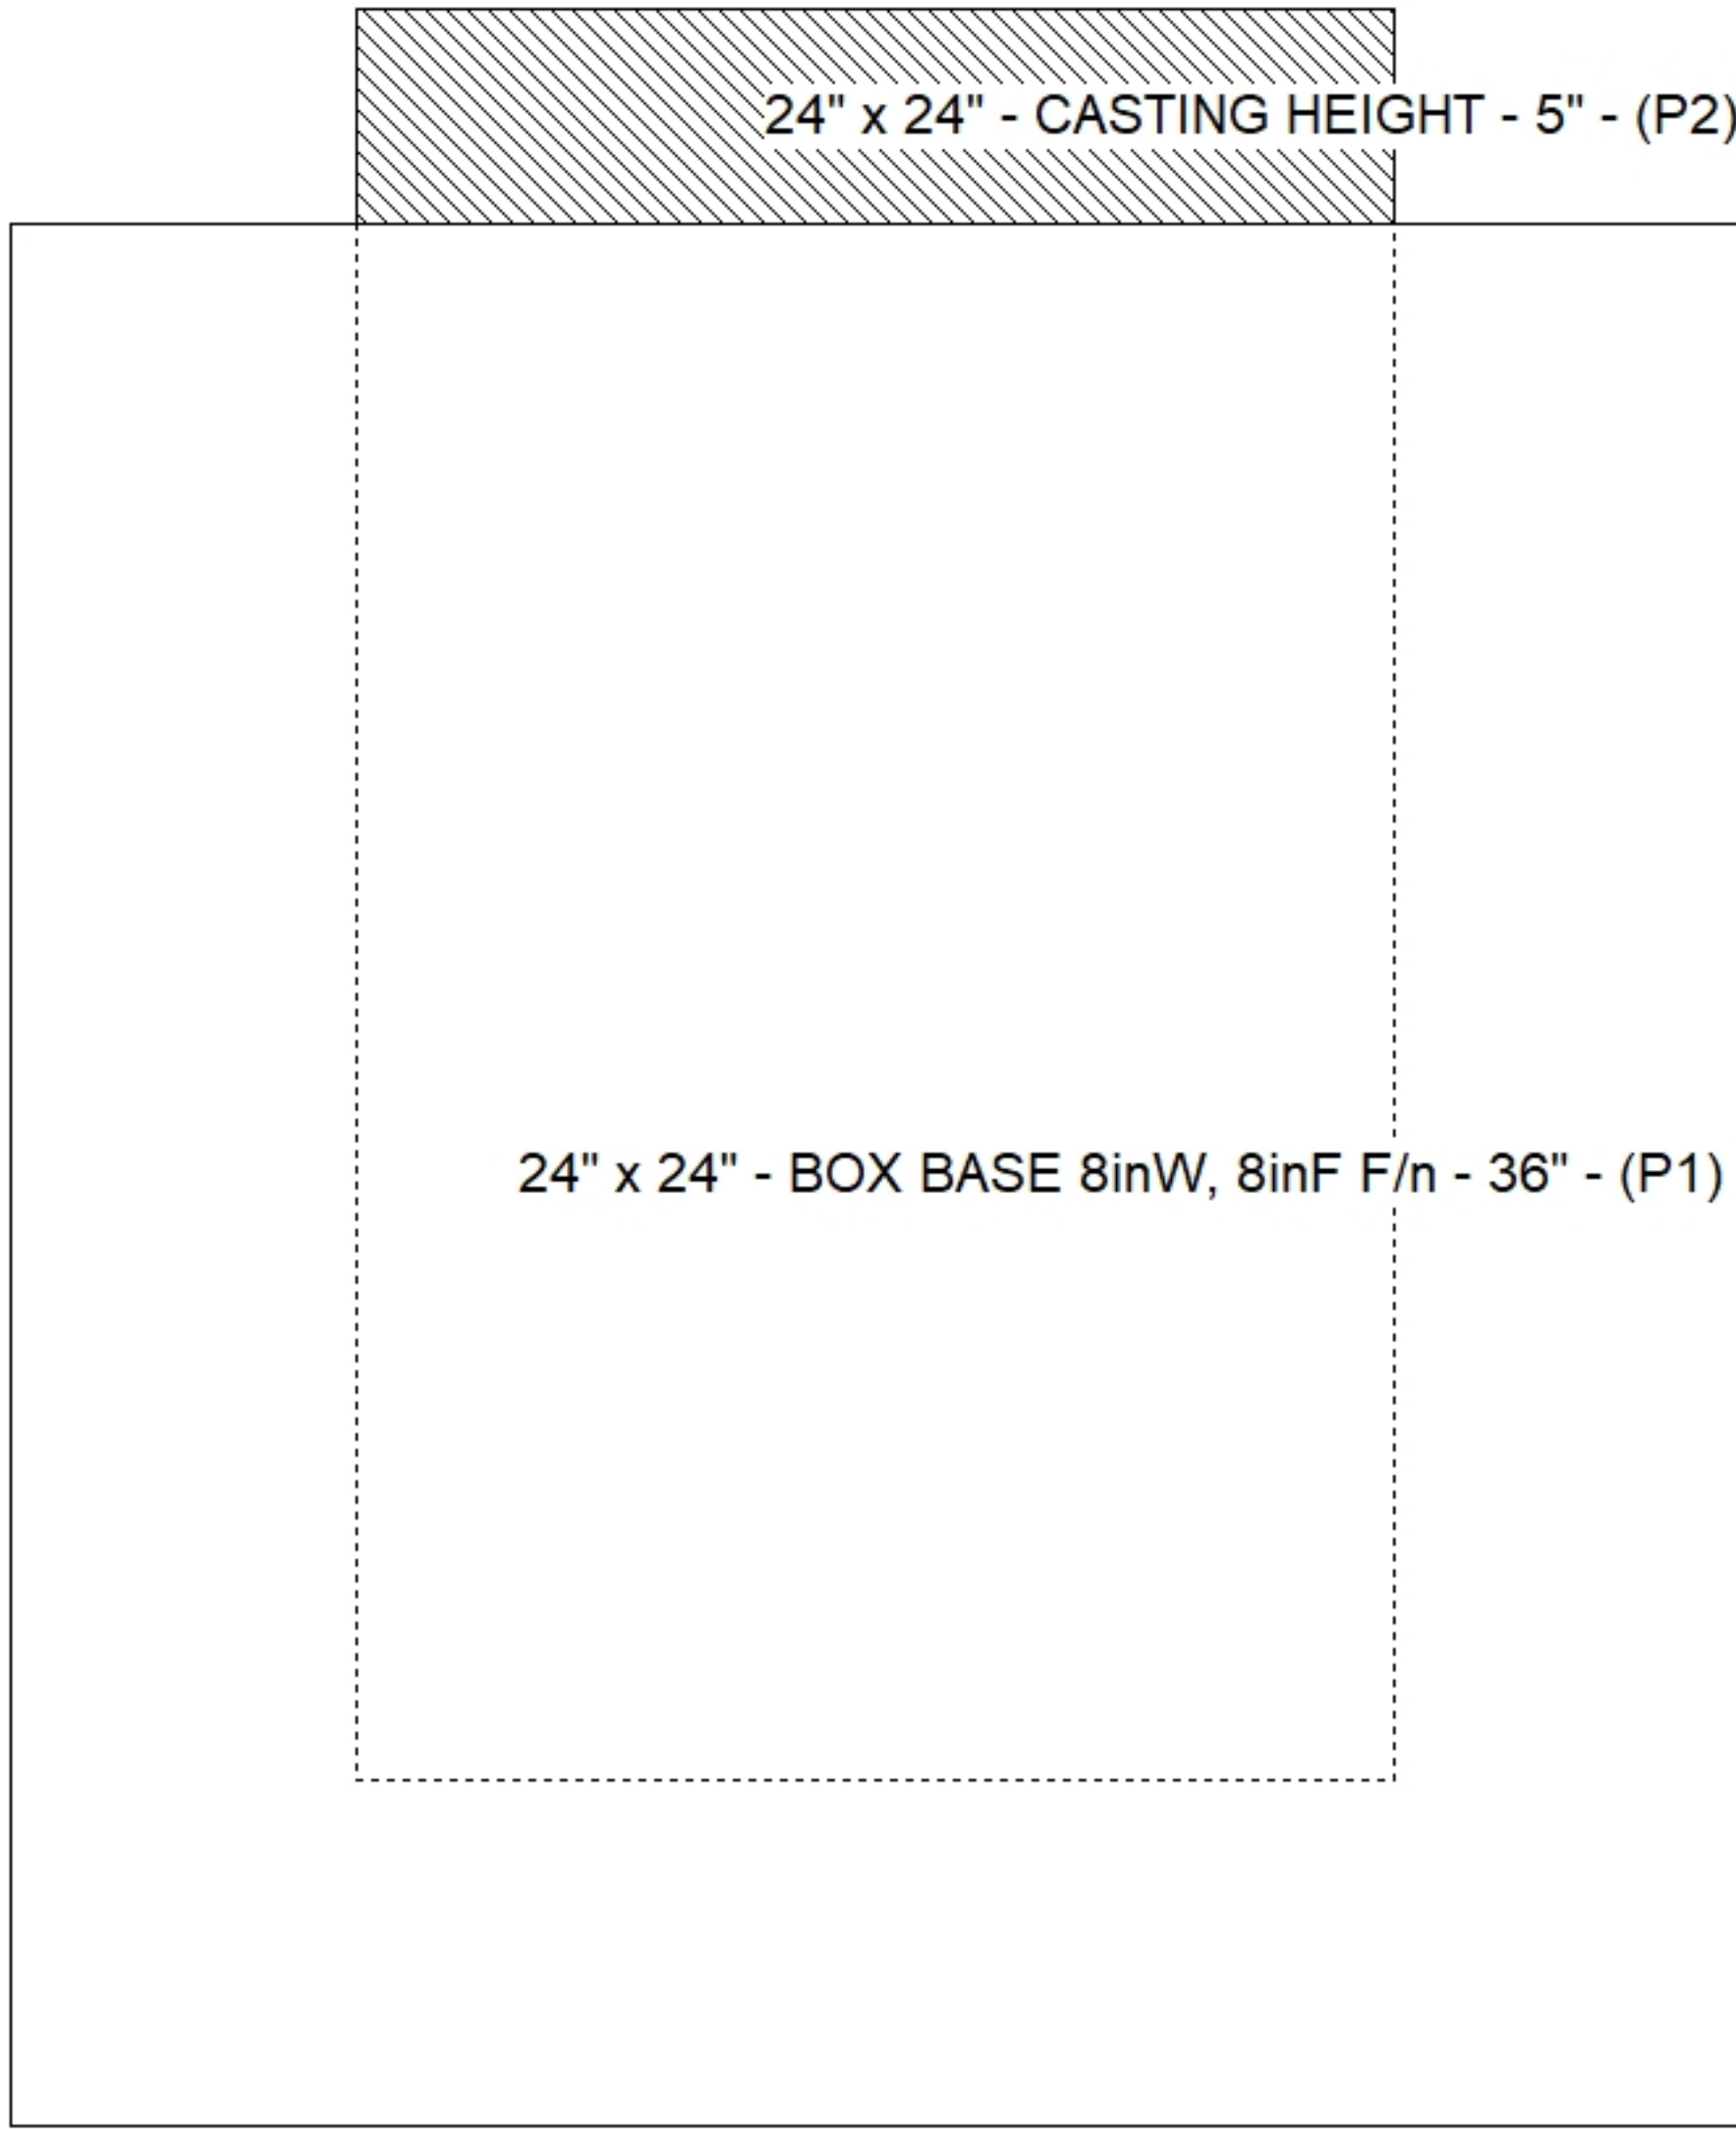

Default - Interior Dimensions

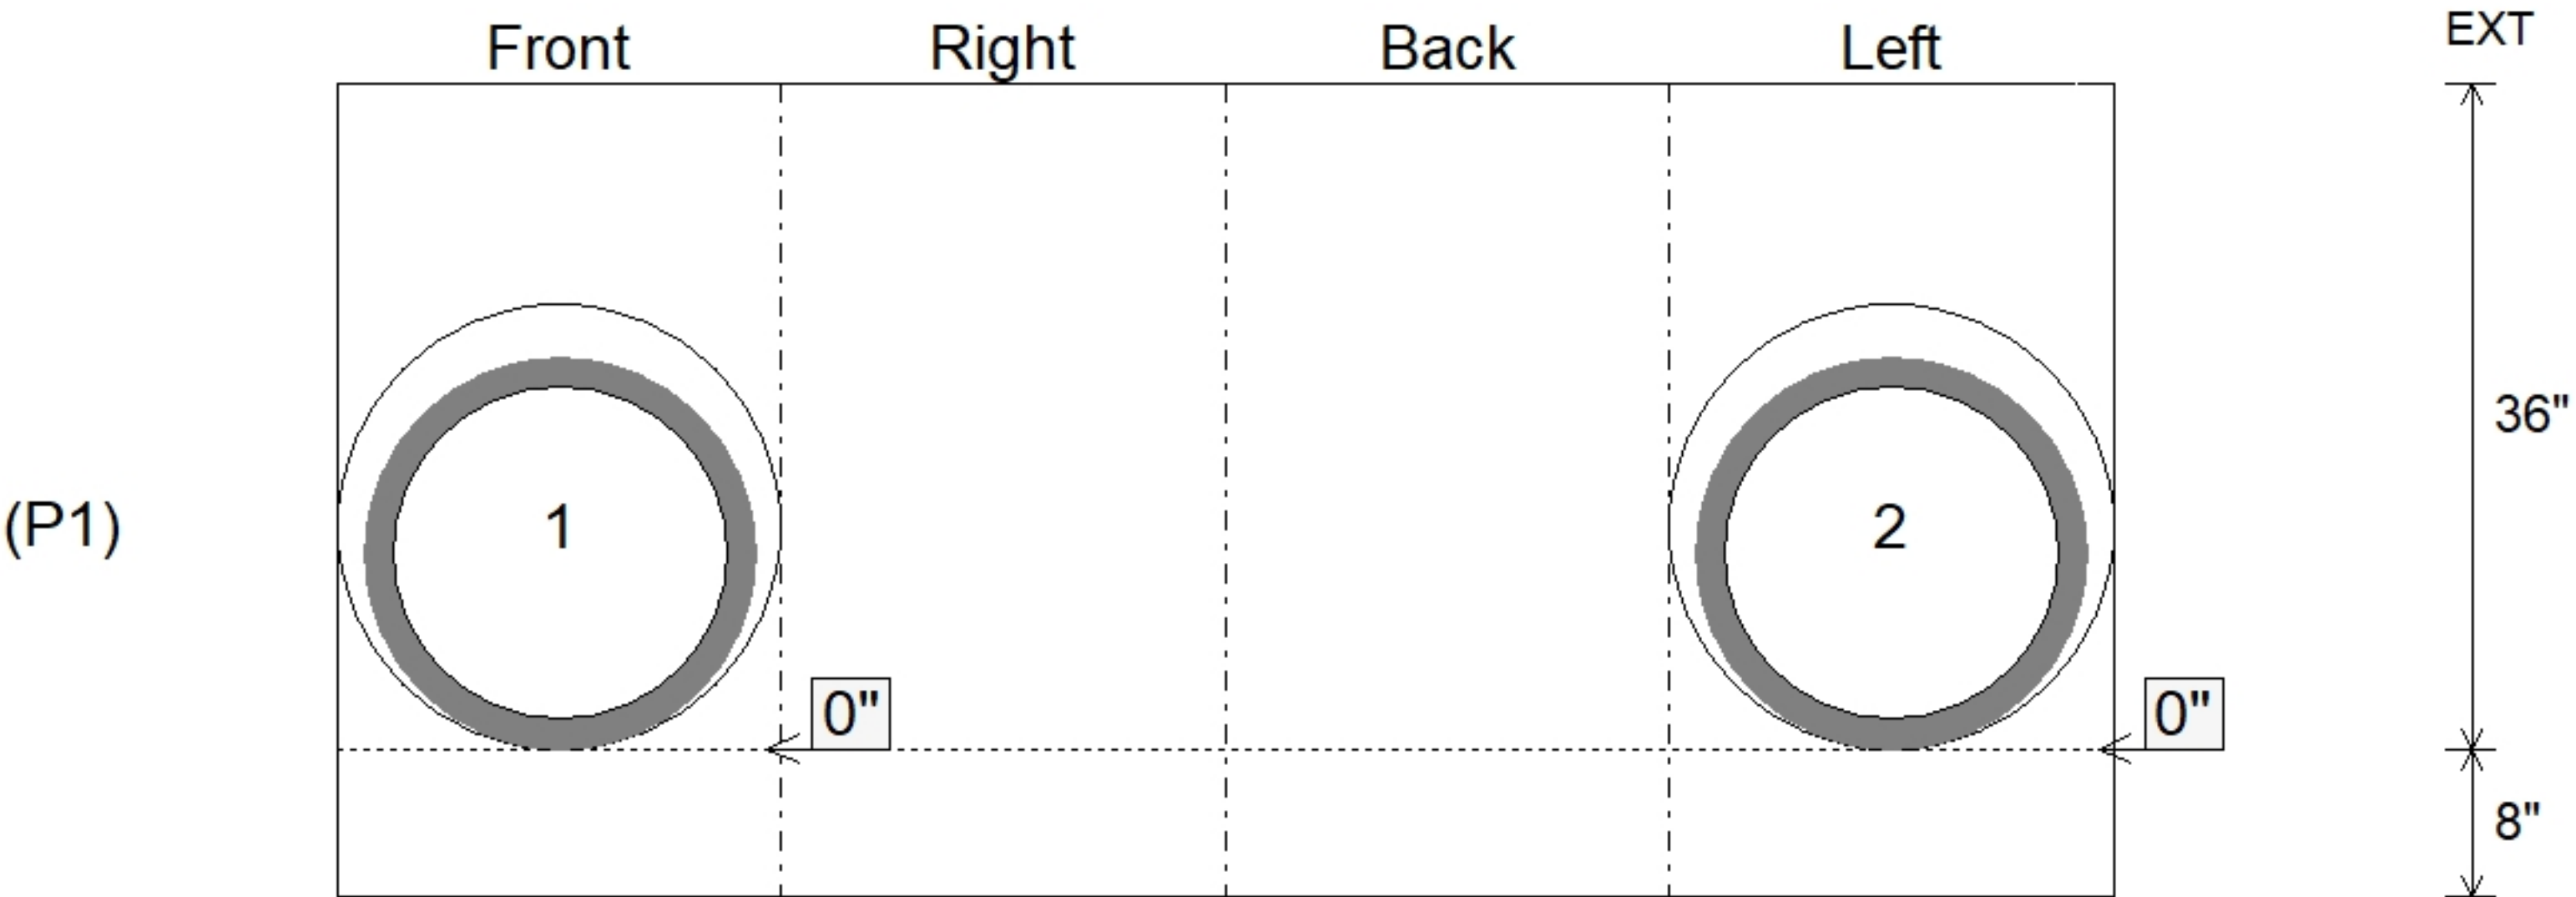

Submittal Drawing
6/16/2026 2:29:53 PM

SUBMITTAL
APPROVED BY: