

Contractor: Central Paving Co. of Paducah, Inc.

Plant: Beaver Dam




Slack: 0"

- FLOOR (As .12) #5 BARS AT 12" C.C.E.W.

1) Hole - 18



0 lb

Structure Total: 4436 lb

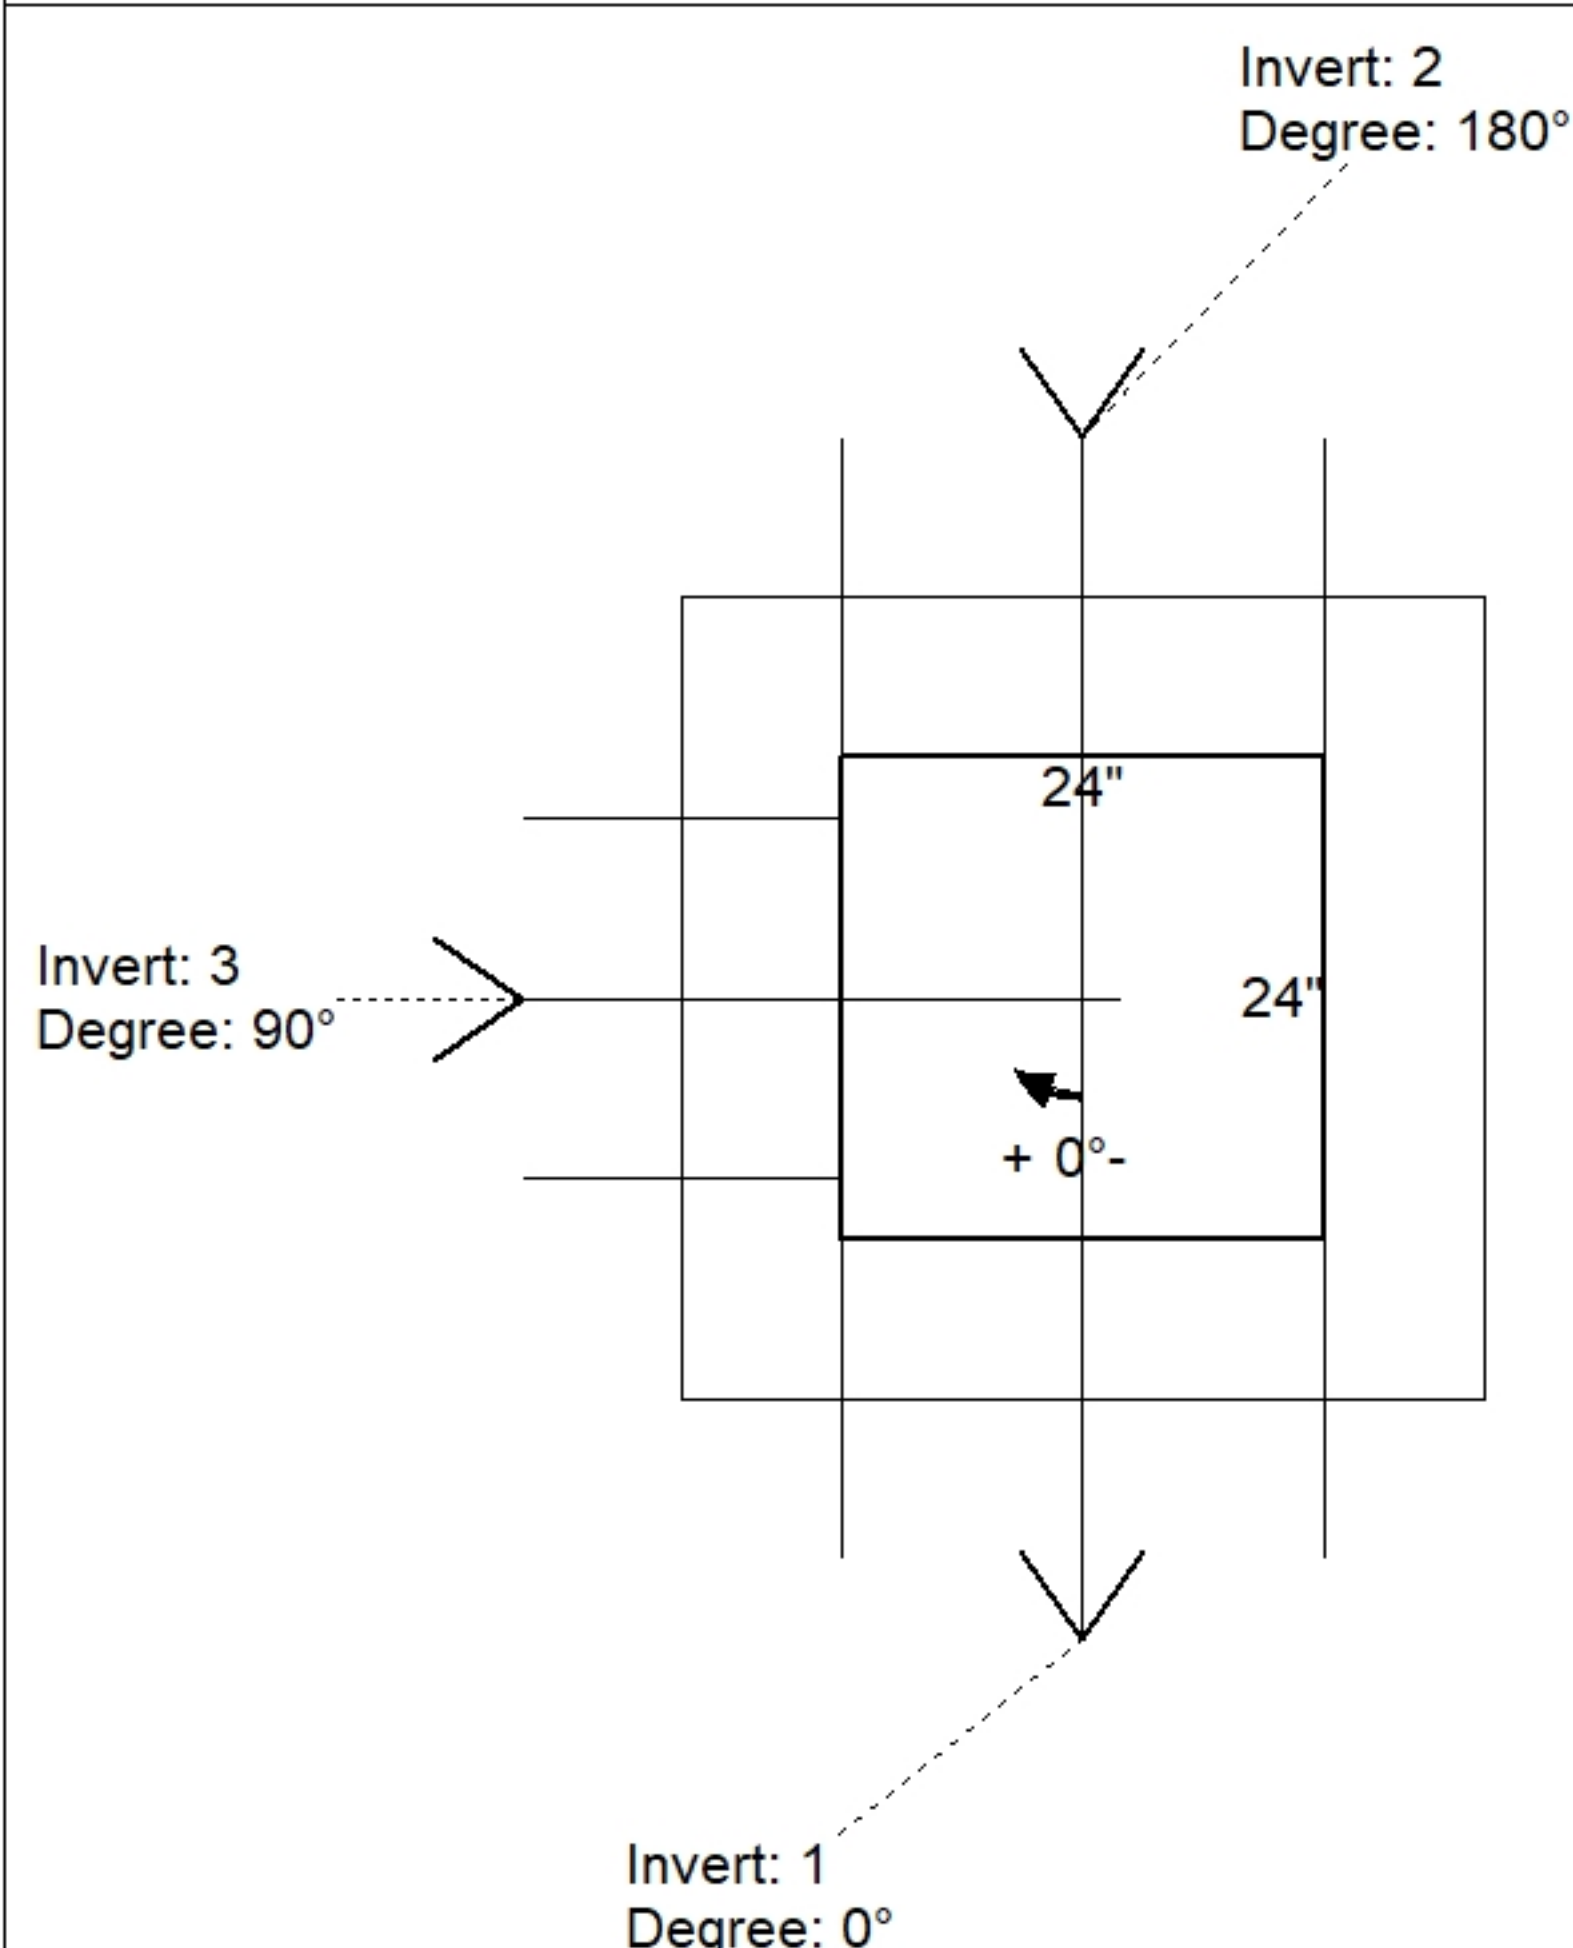

Position	Elev	Angle	Pipe	Pipe OD	Hole	Connector	Up (␣)	Ref
Rim	370.9'							
Reducer								
Invert 1	367.2'	0°	18" HDPE	21.2"	24"	Hole 24	0"	P1
Invert 2	367.2'	180°	18" HDPE	21.2"	24"	Hole 24	0"	P1
Invert 3	368.63'	90°	12" HDPE	14.5"	18"	Hole 18	17.51"	P1
Invert 4								
Invert 5								
Invert 6								
Invert 7								
Invert 8								

Default - Interior Dimensions

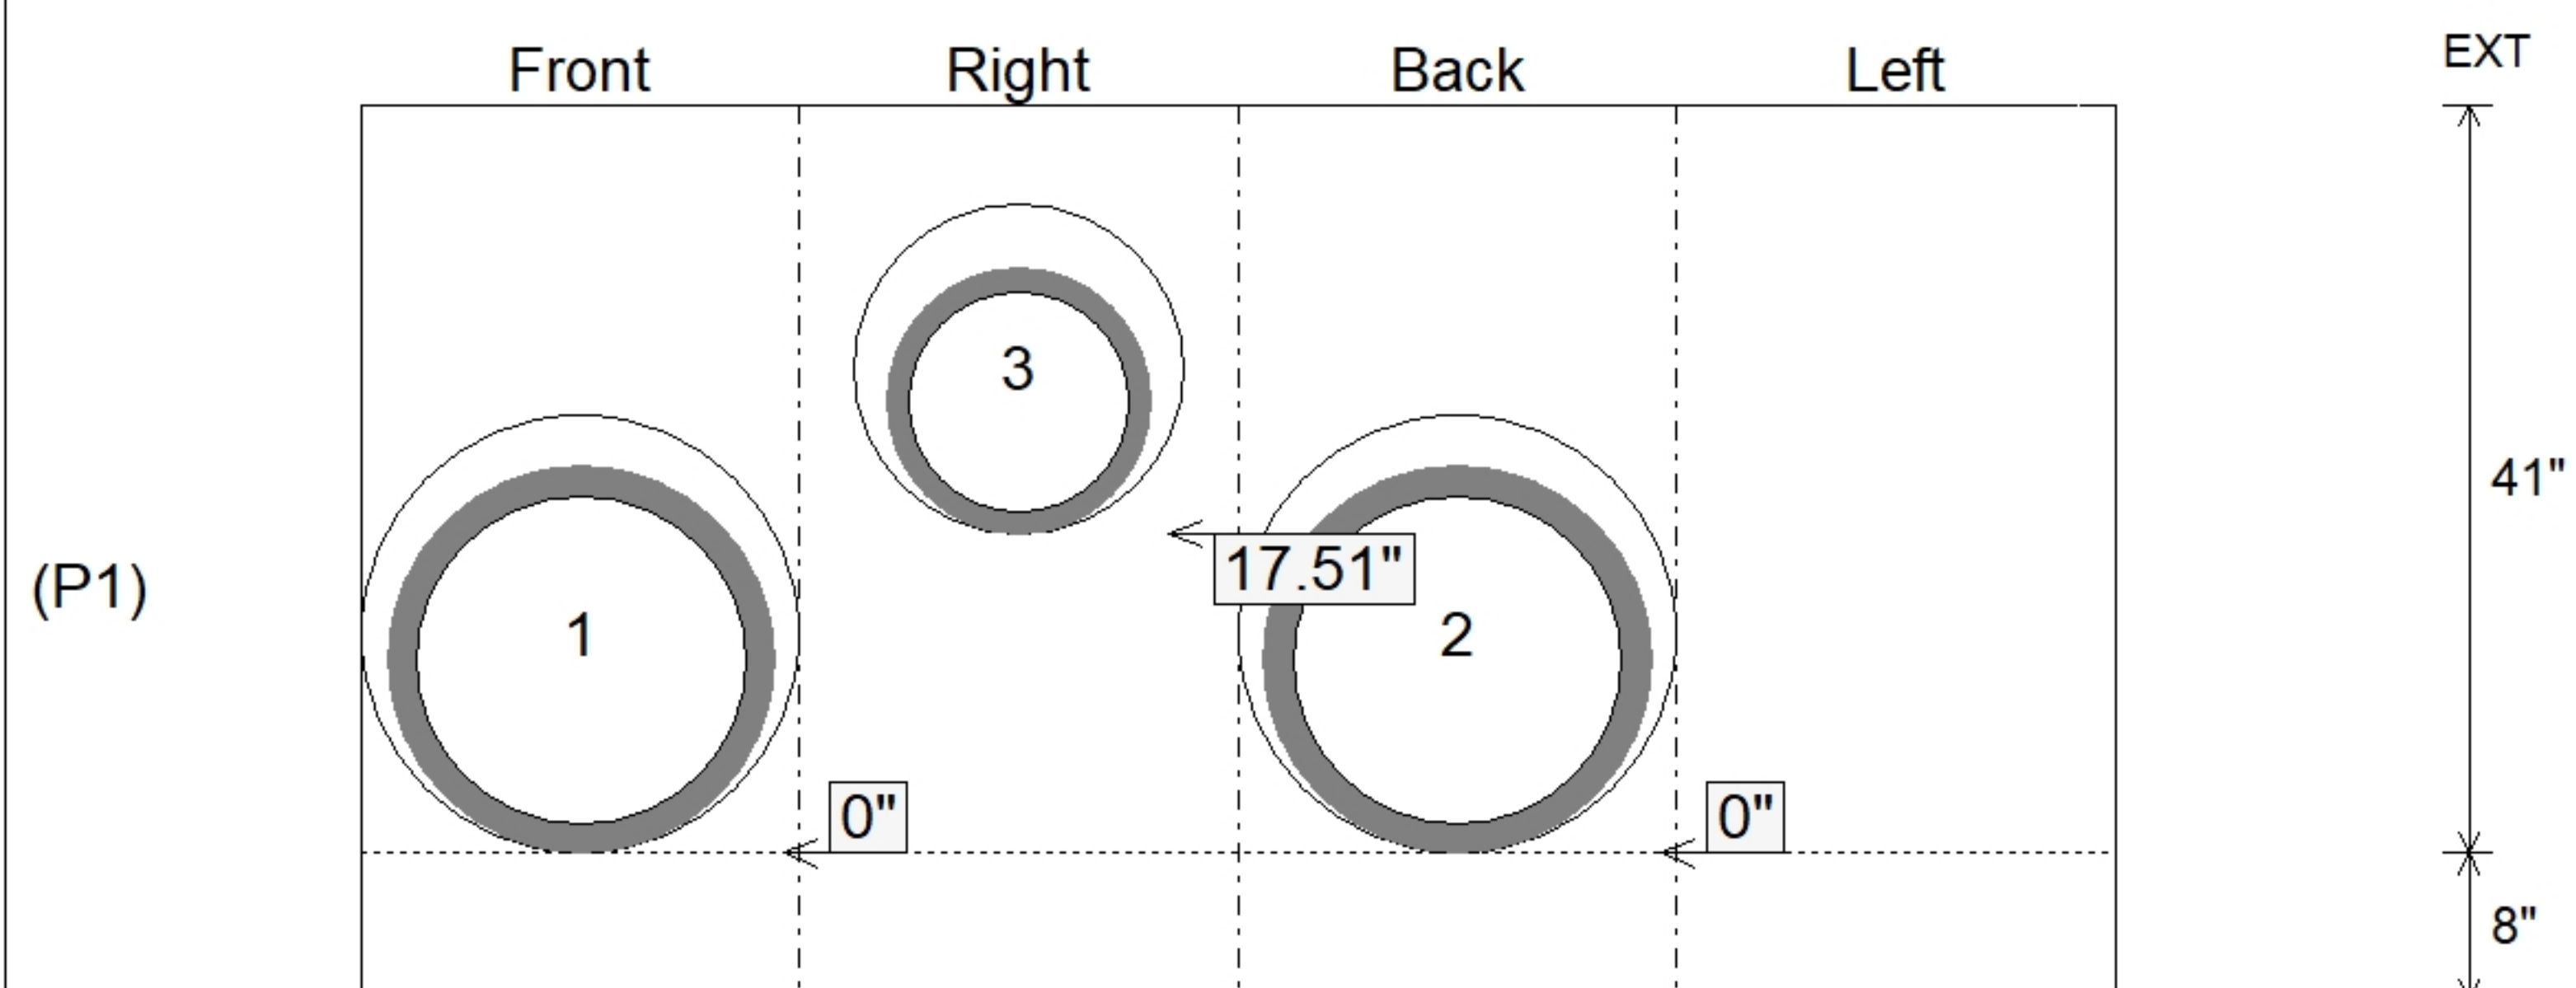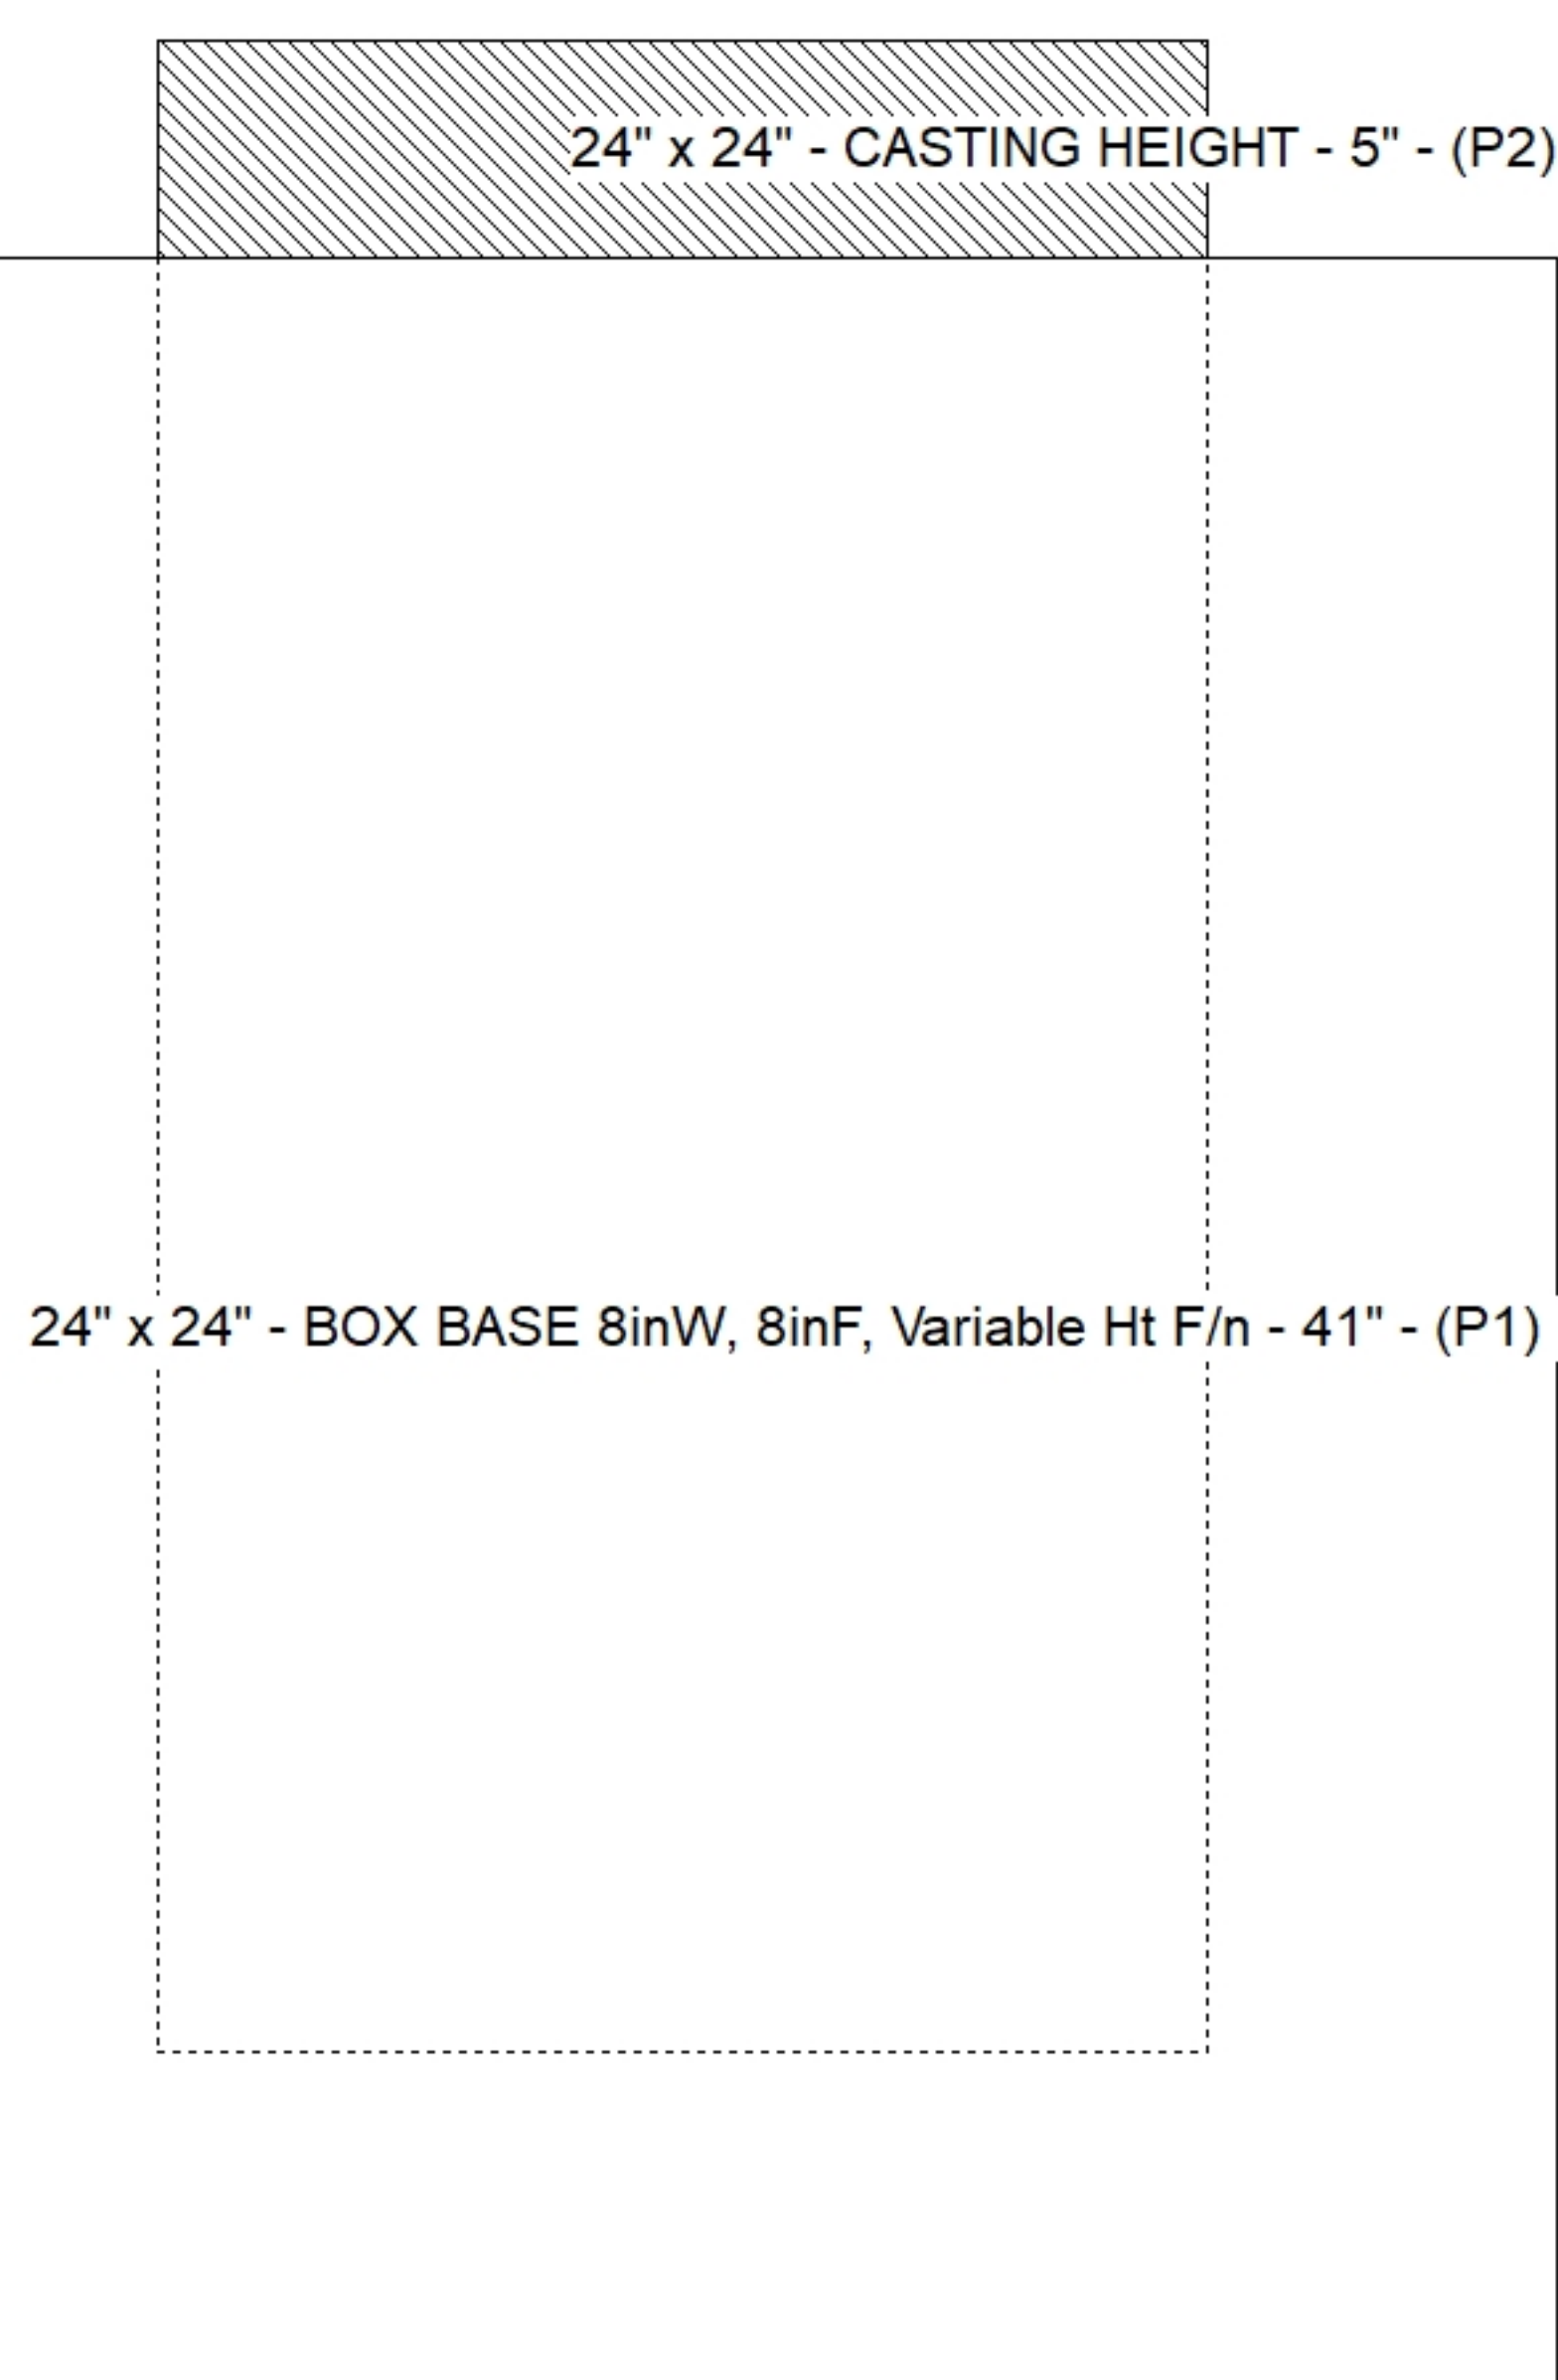

SUBMITTAL
APPROVED BY: