

Contractor: Central Paving Co. of Paducah, Inc.

Plant: Beaver Dam



Slack: 1.22"



REINFORCING PER ASTM A615 (GRADE 60).

- TOP SLAB (As .62) #5 BARS AT 6" C.C.E.W.
- RISER/WALLS (As .12)
- FLOOR (As .31) #5 BARS AT 12" C.C.E.W.

P4) 24" - CASTING HEIGHT - 7"
P3) 24" - GRADE RING F/F - 4"
P2) 48" - ECC CONE w/ 24" HOLE F/G - 30"
P1) 48" - MH BASE T/n - 60"
1) CASTING - HOE MC-375 F/C Storm
1) 48" - Conseal CS-102 1.00"
2) 24" - Conseal CS-102 1.00"
2) Hole - 30
8) MH Step ML-10-TDS-NCR - 10"


0 lb
270 lb
2050 lb
4890 lb
271 lb
0 lb
0 lb
0 lb
0 lb

Structure Total: 7481 lb

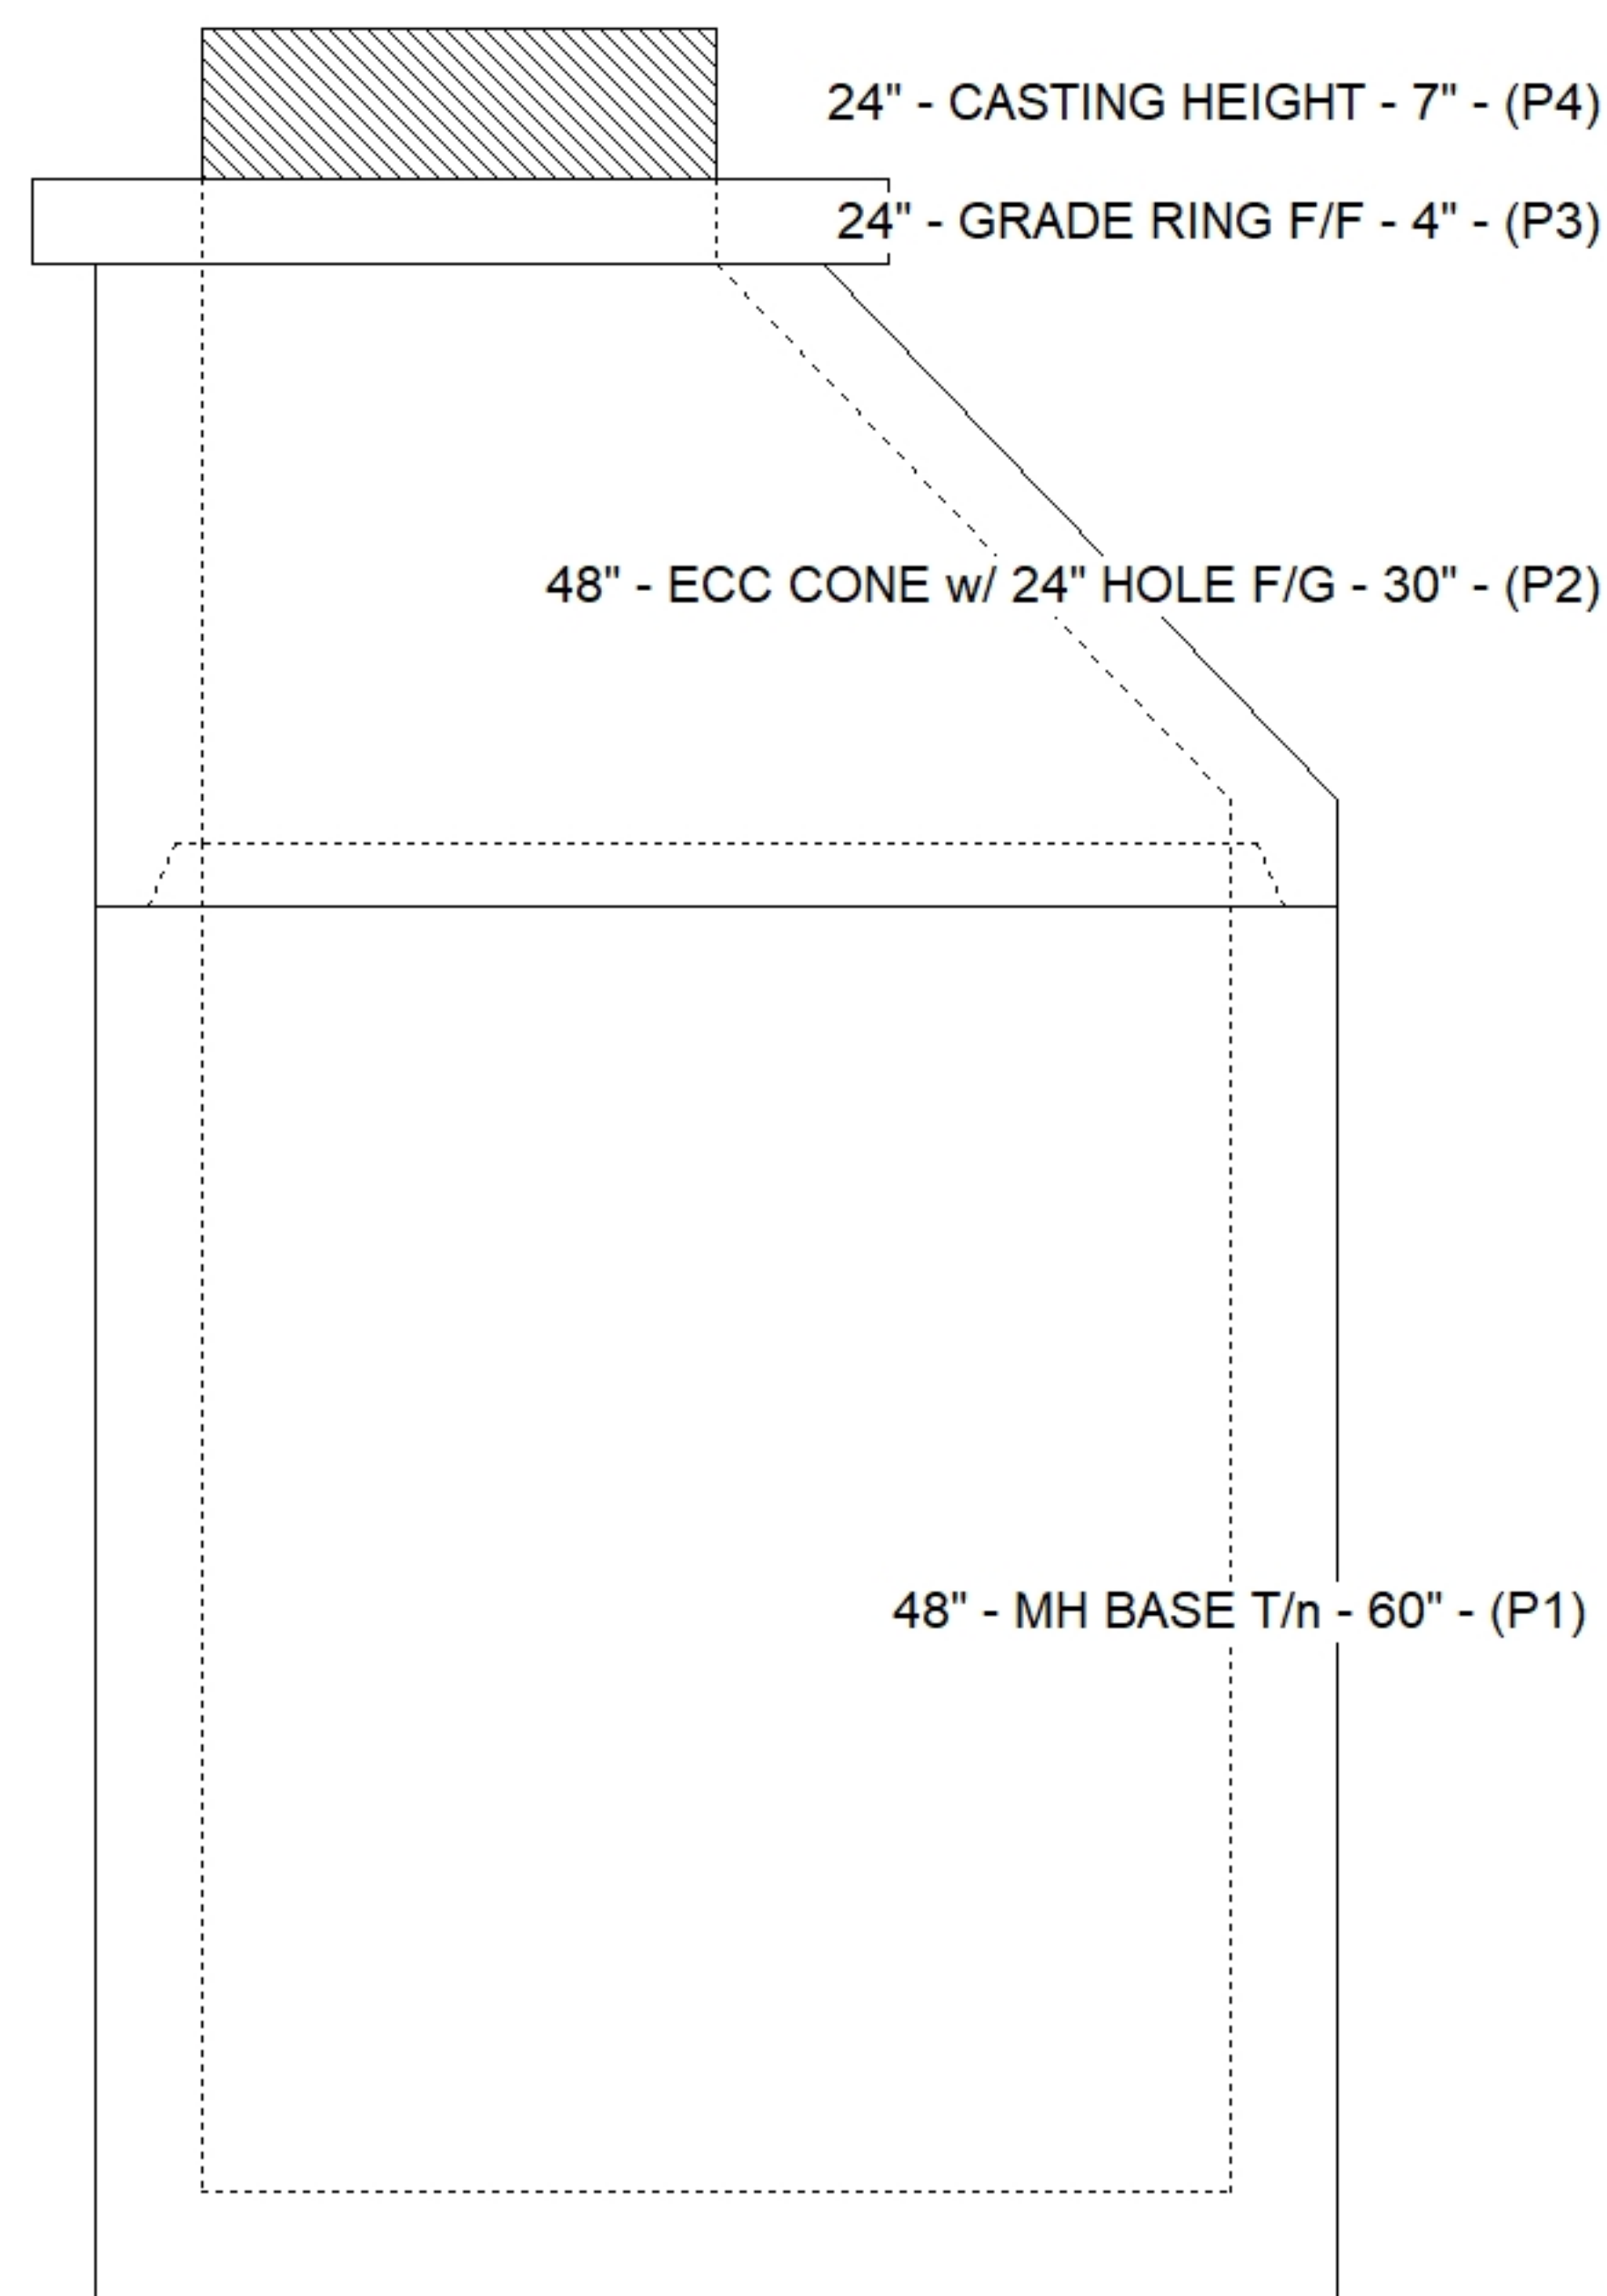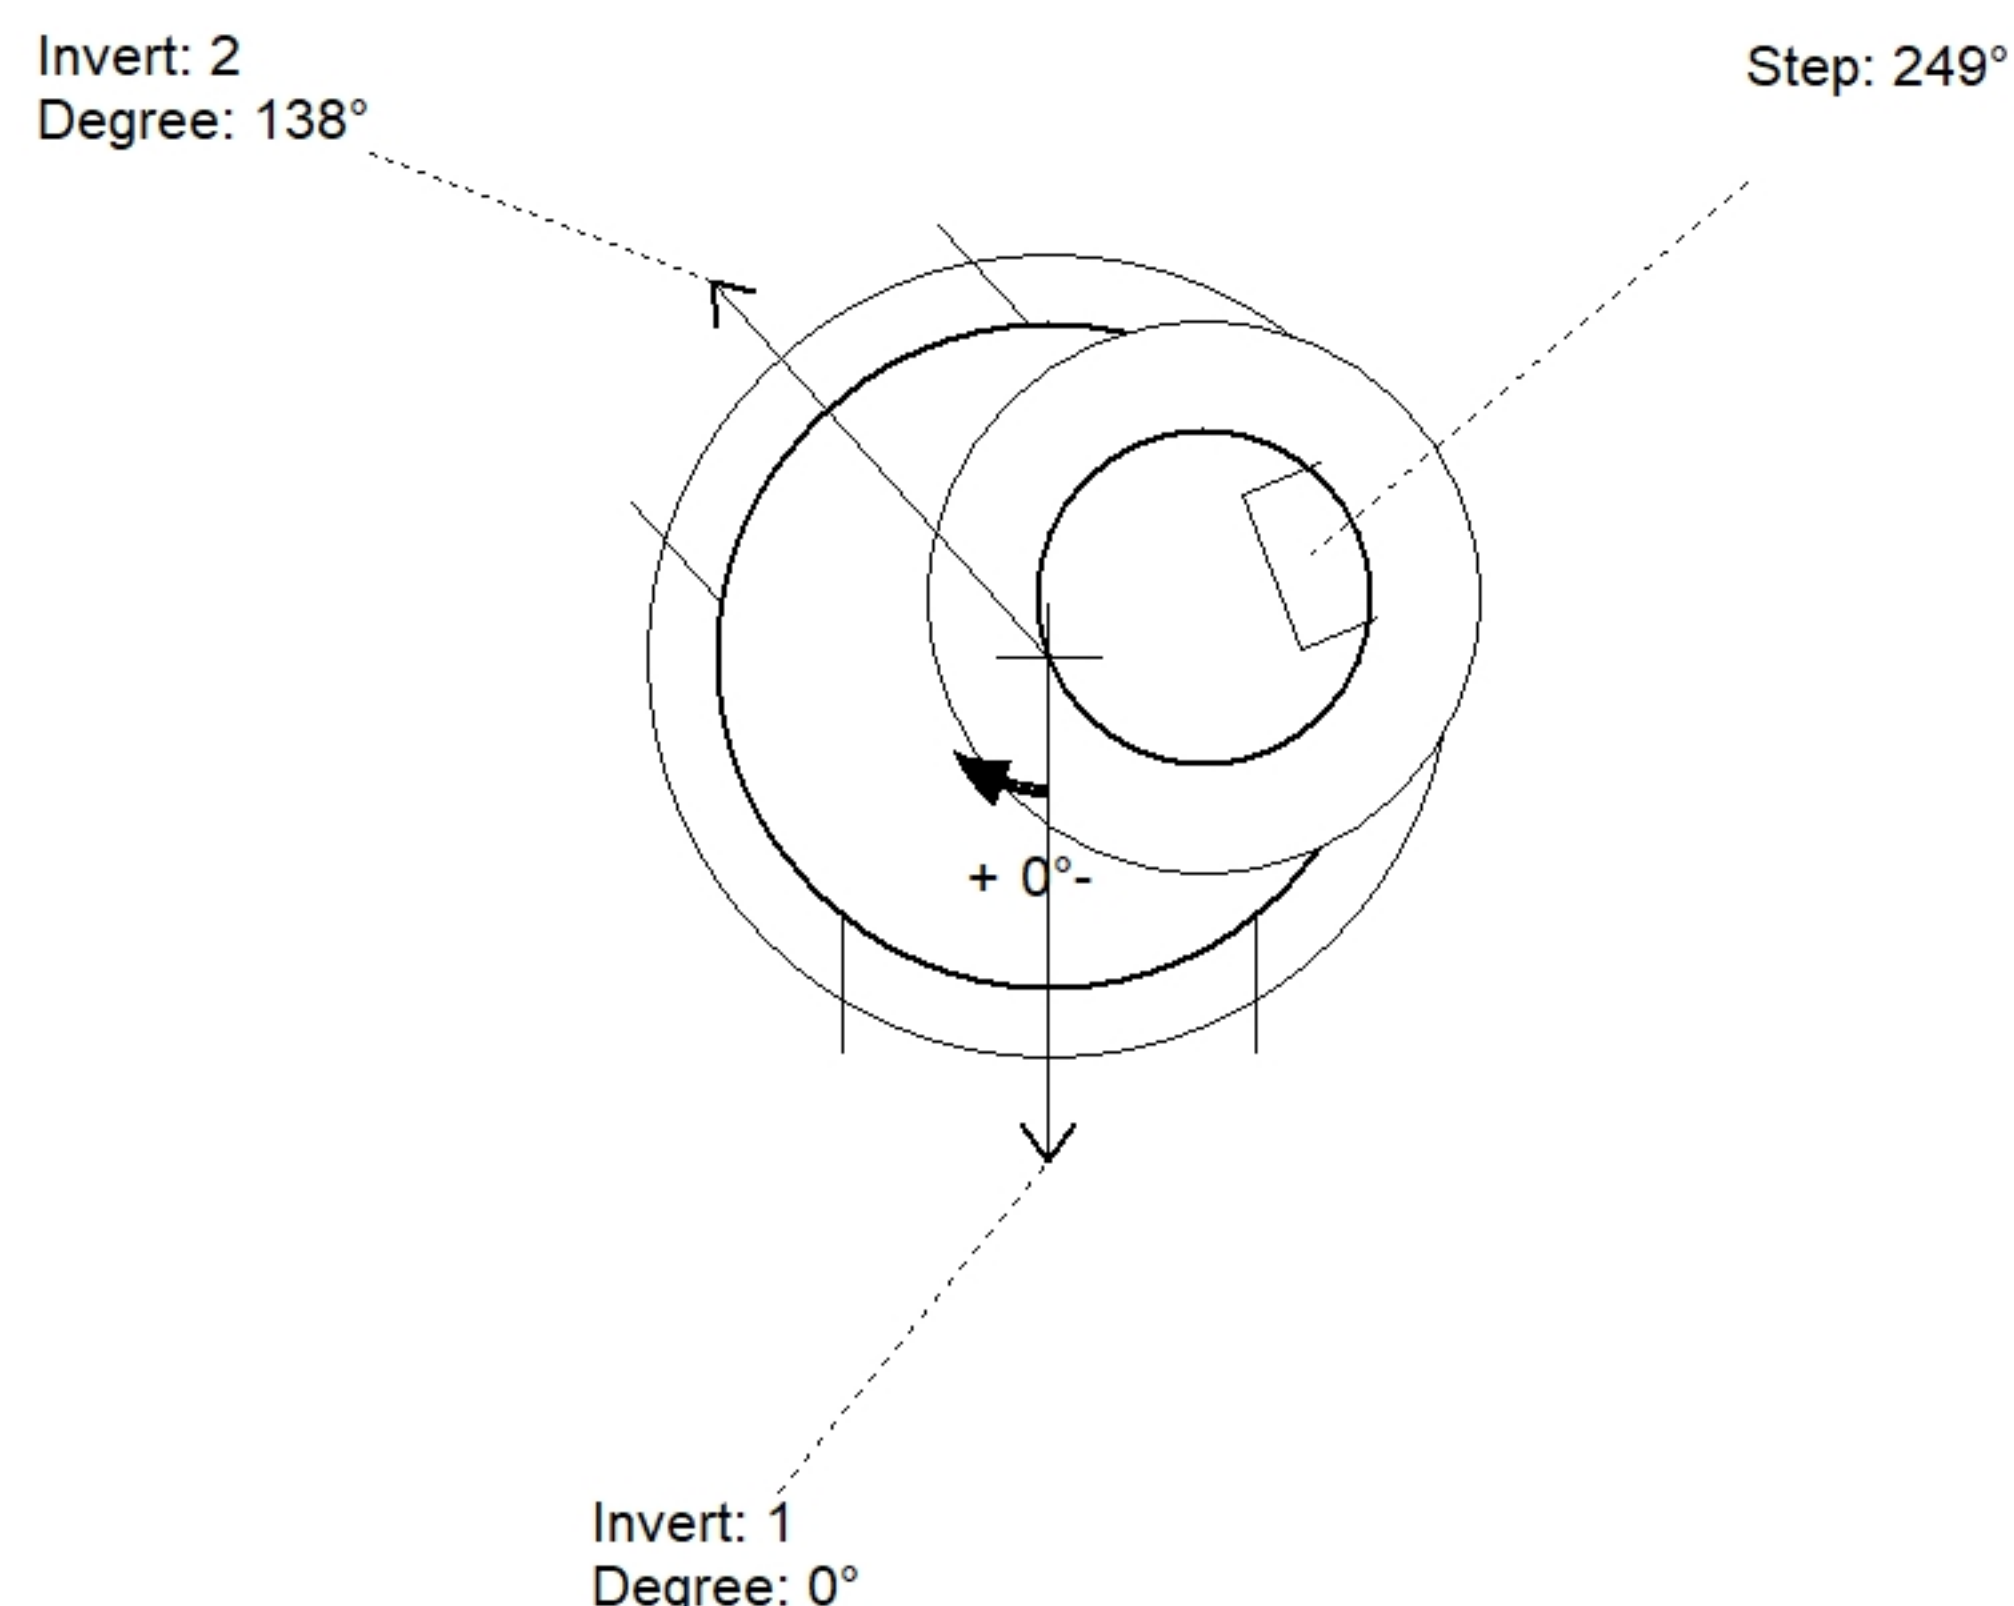

Position	Elev	Angle	Pipe	Pipe OD	Hole	Connector	Up ()	Ref
Rim	370.03'							
Reducer								
Invert 1	361.67'	0°	24" HDPE	27.8"	30"	Hole 30	0"	P1
Invert 2	361.67'	138°	24" HDPE	27.8"	30"	Hole 30	0"	P1
Invert 3								
Invert 4								
Invert 5								
Invert 6								
Invert 7								
Invert 8								

Default - Interior Dimensions

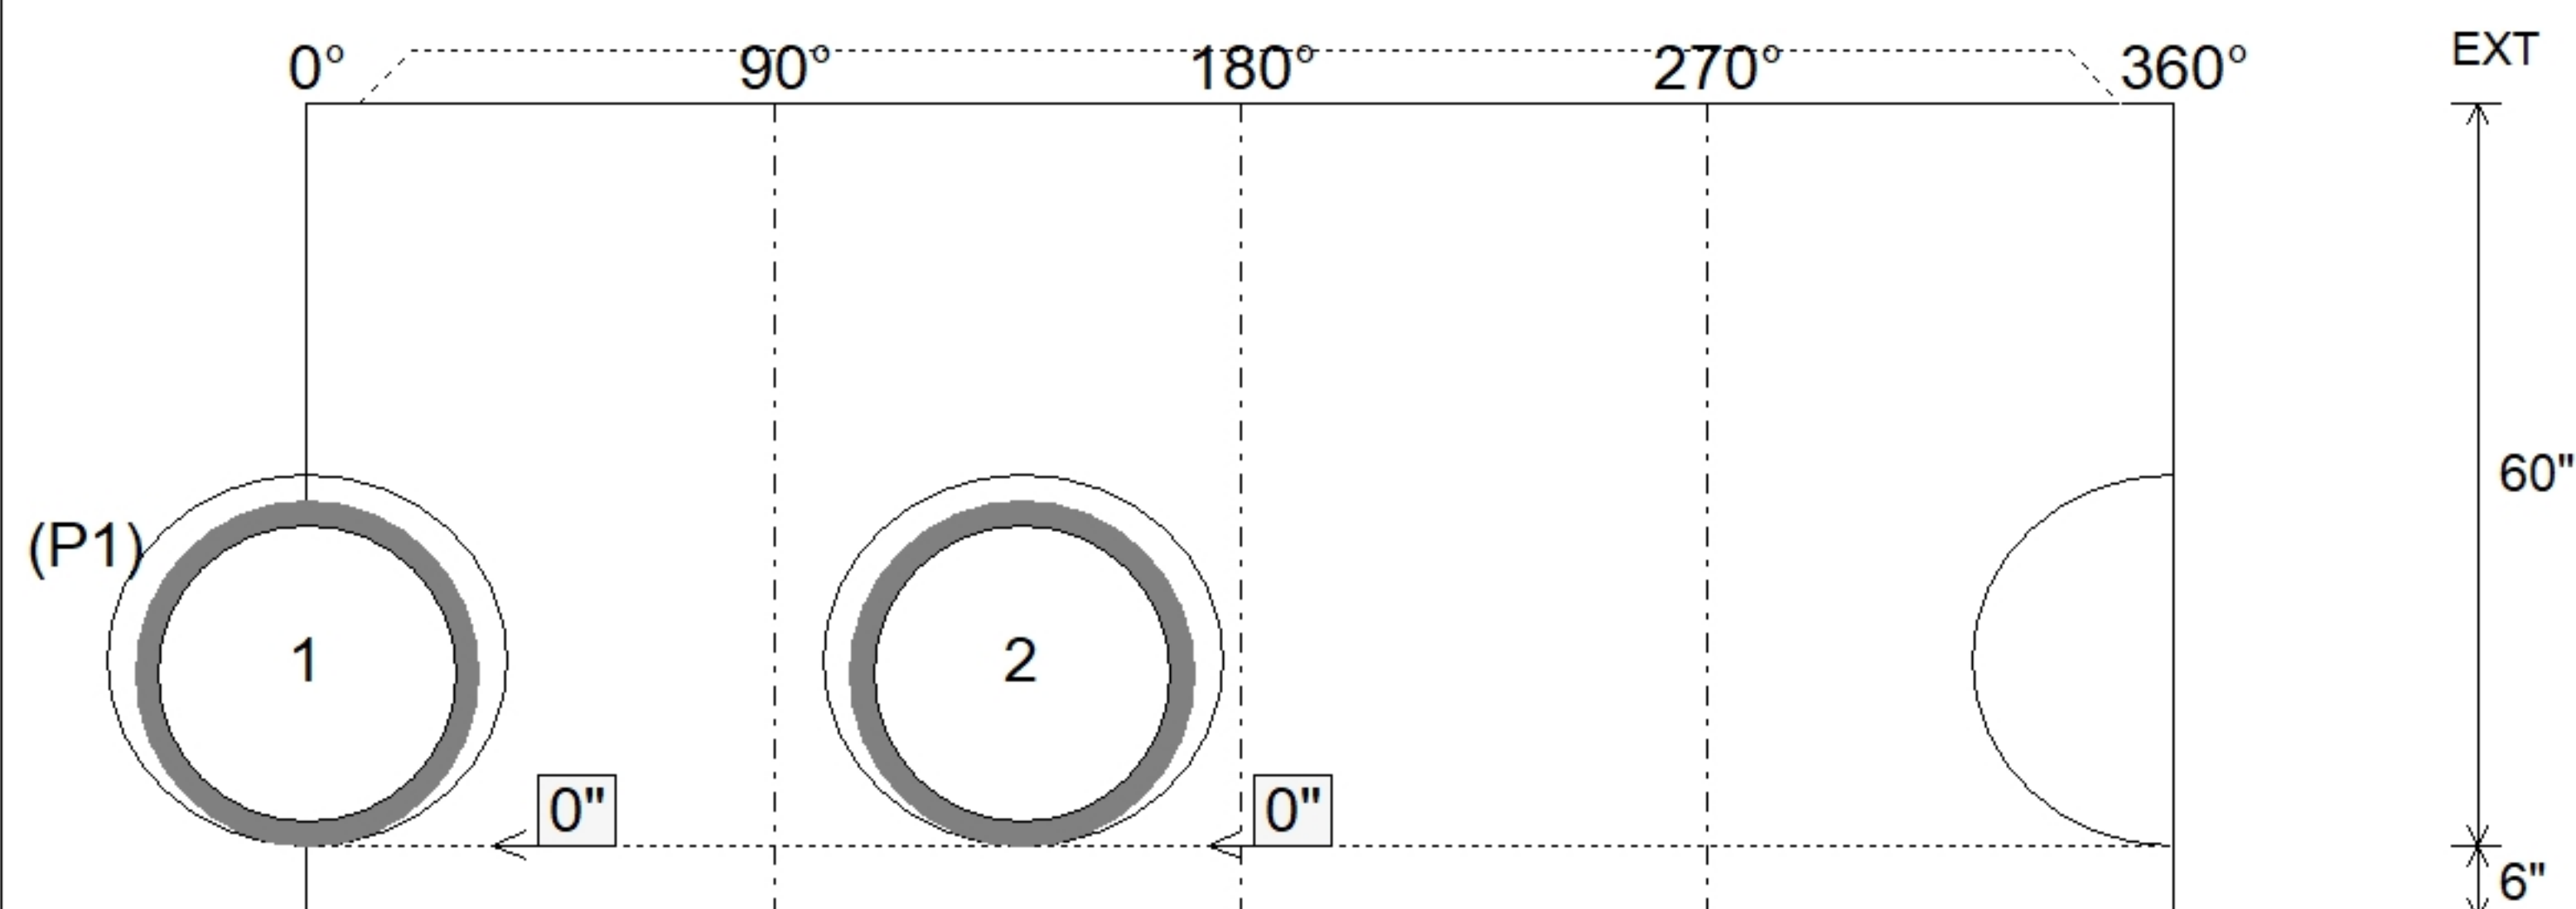

SUBMITTAL
APPROVED BY: