

Contractor: Central Paving Co. of Paducah, Inc.

Plant: Beaver Dam





Slack: 1.7"

- FLOOR (As .31) #5 BARS AT 12" C.C.E.W.


7) MH Step ML-10-TDS-NCR - 10"

Structure Total: 6642 lb

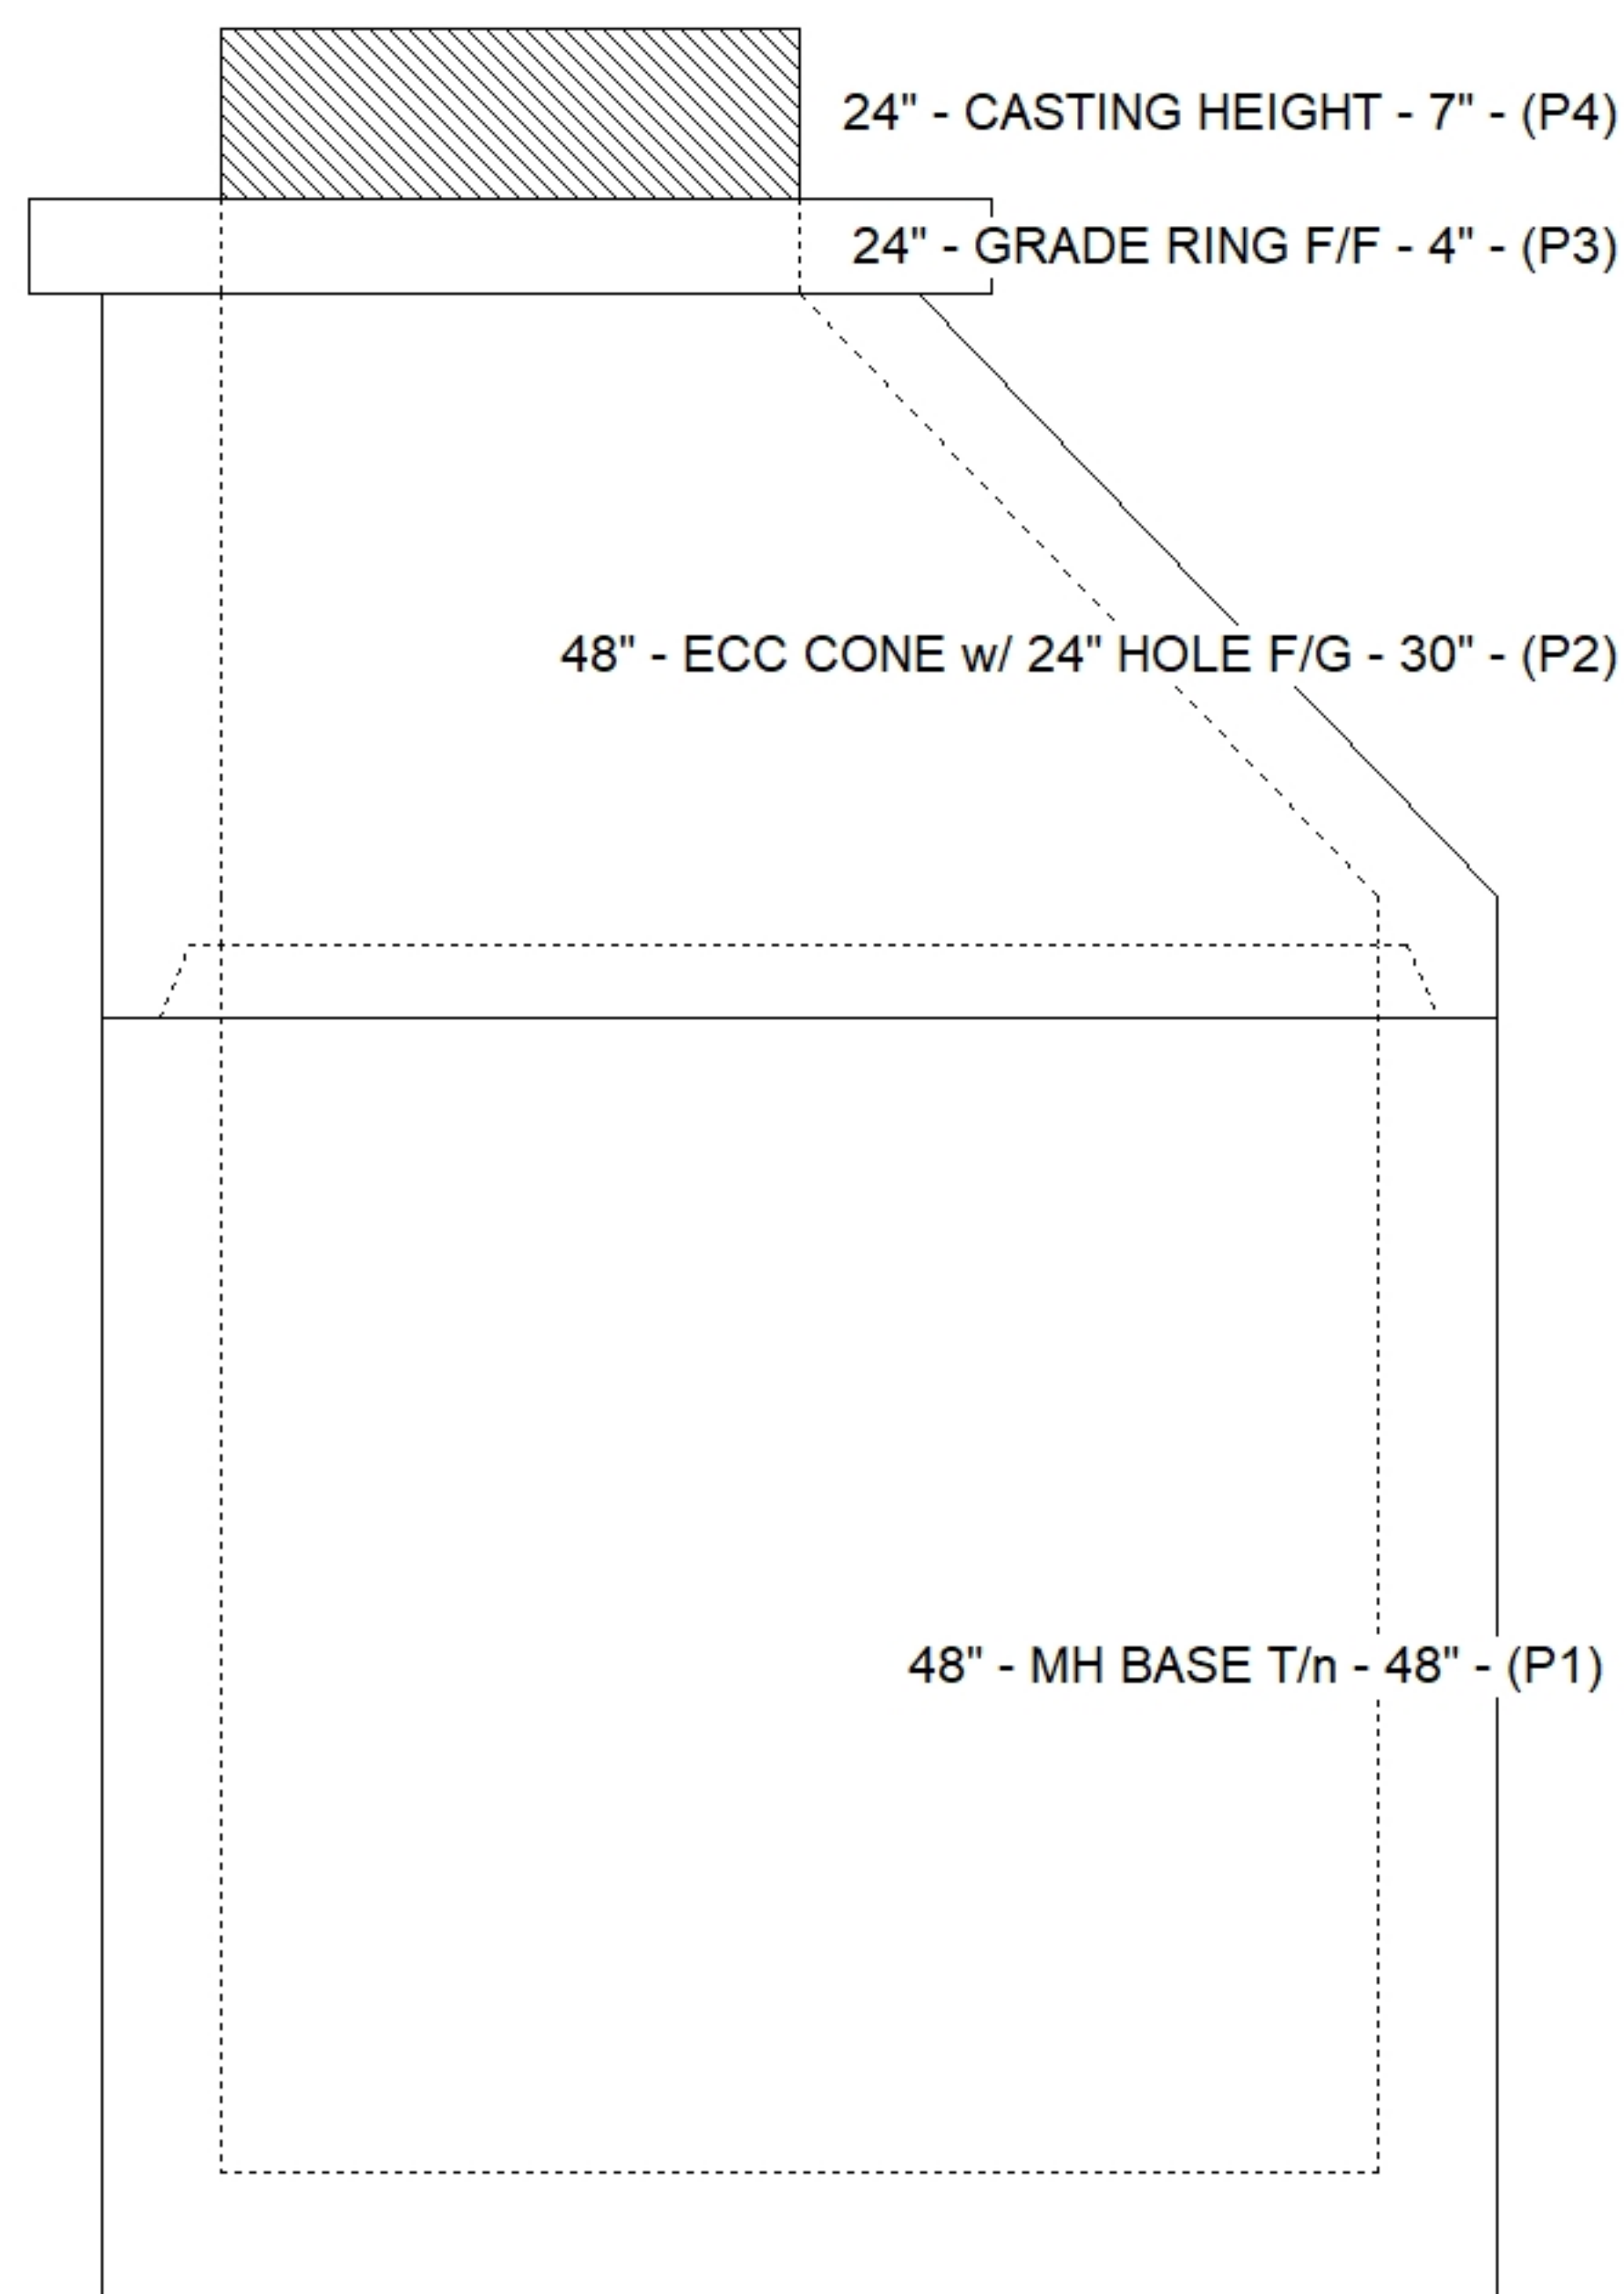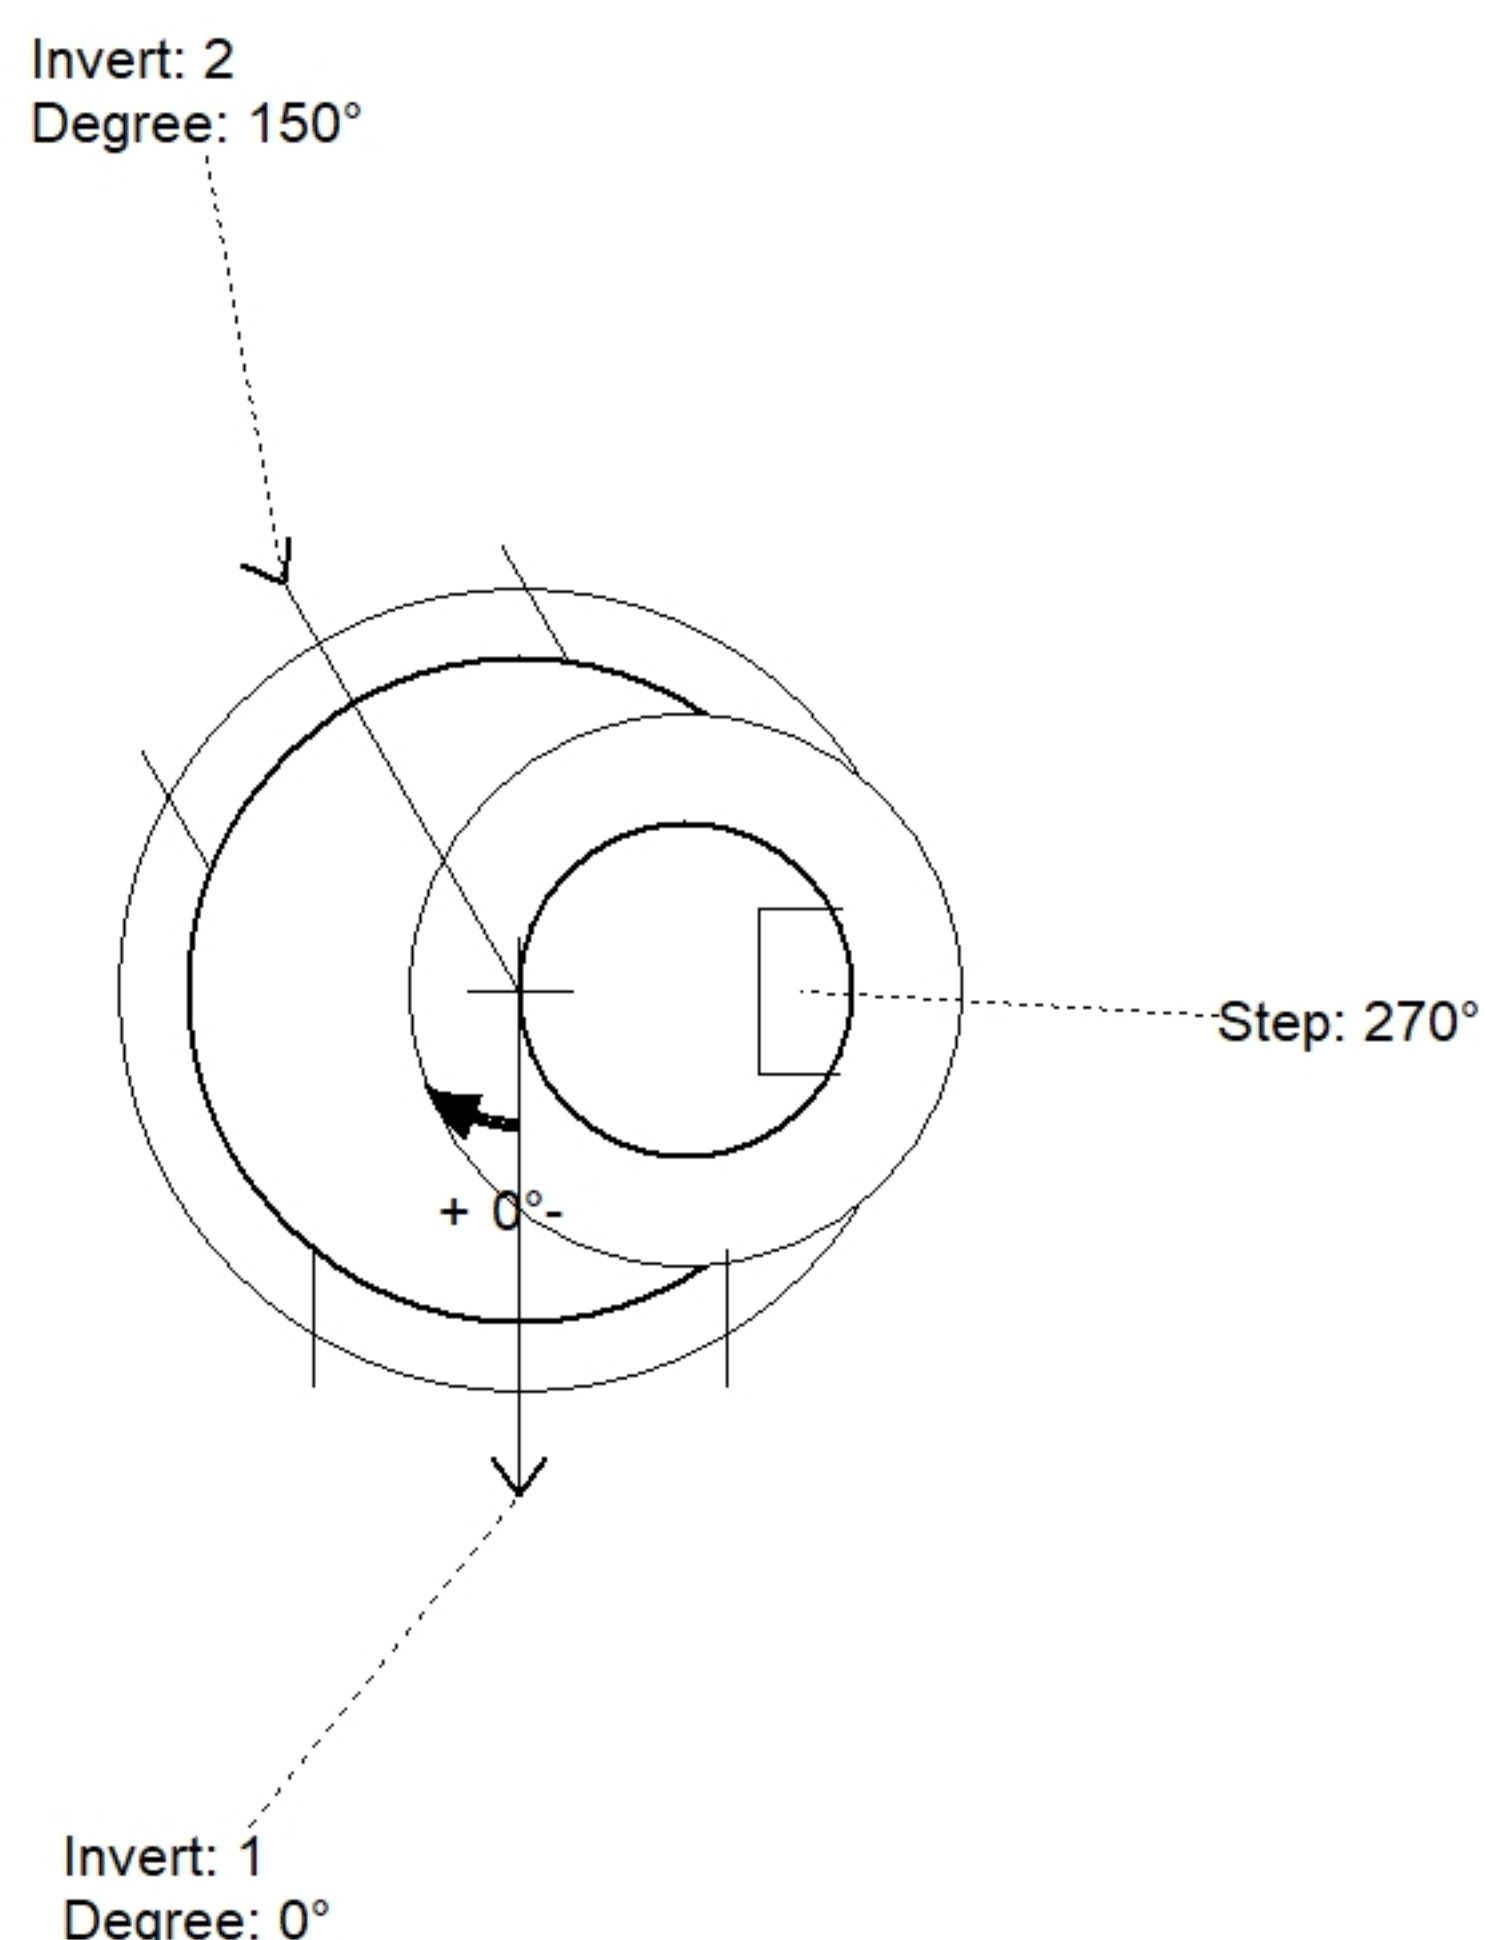

Position	Elev	Angle	Pipe	Pipe OD	Hole	Connector	Up ()	Ref
Rim	369.96'							
Reducer								
Invert 1	362.56'	0°	24" HDPE	27.8"	30"	Hole 30	0"	P1
Invert 2	362.56'	150°	24" HDPE	27.8"	30"	Hole 30	0"	P1
Invert 3								
Invert 4								
Invert 5								
Invert 6								
Invert 7								
Invert 8								

Default - Interior Dimensions

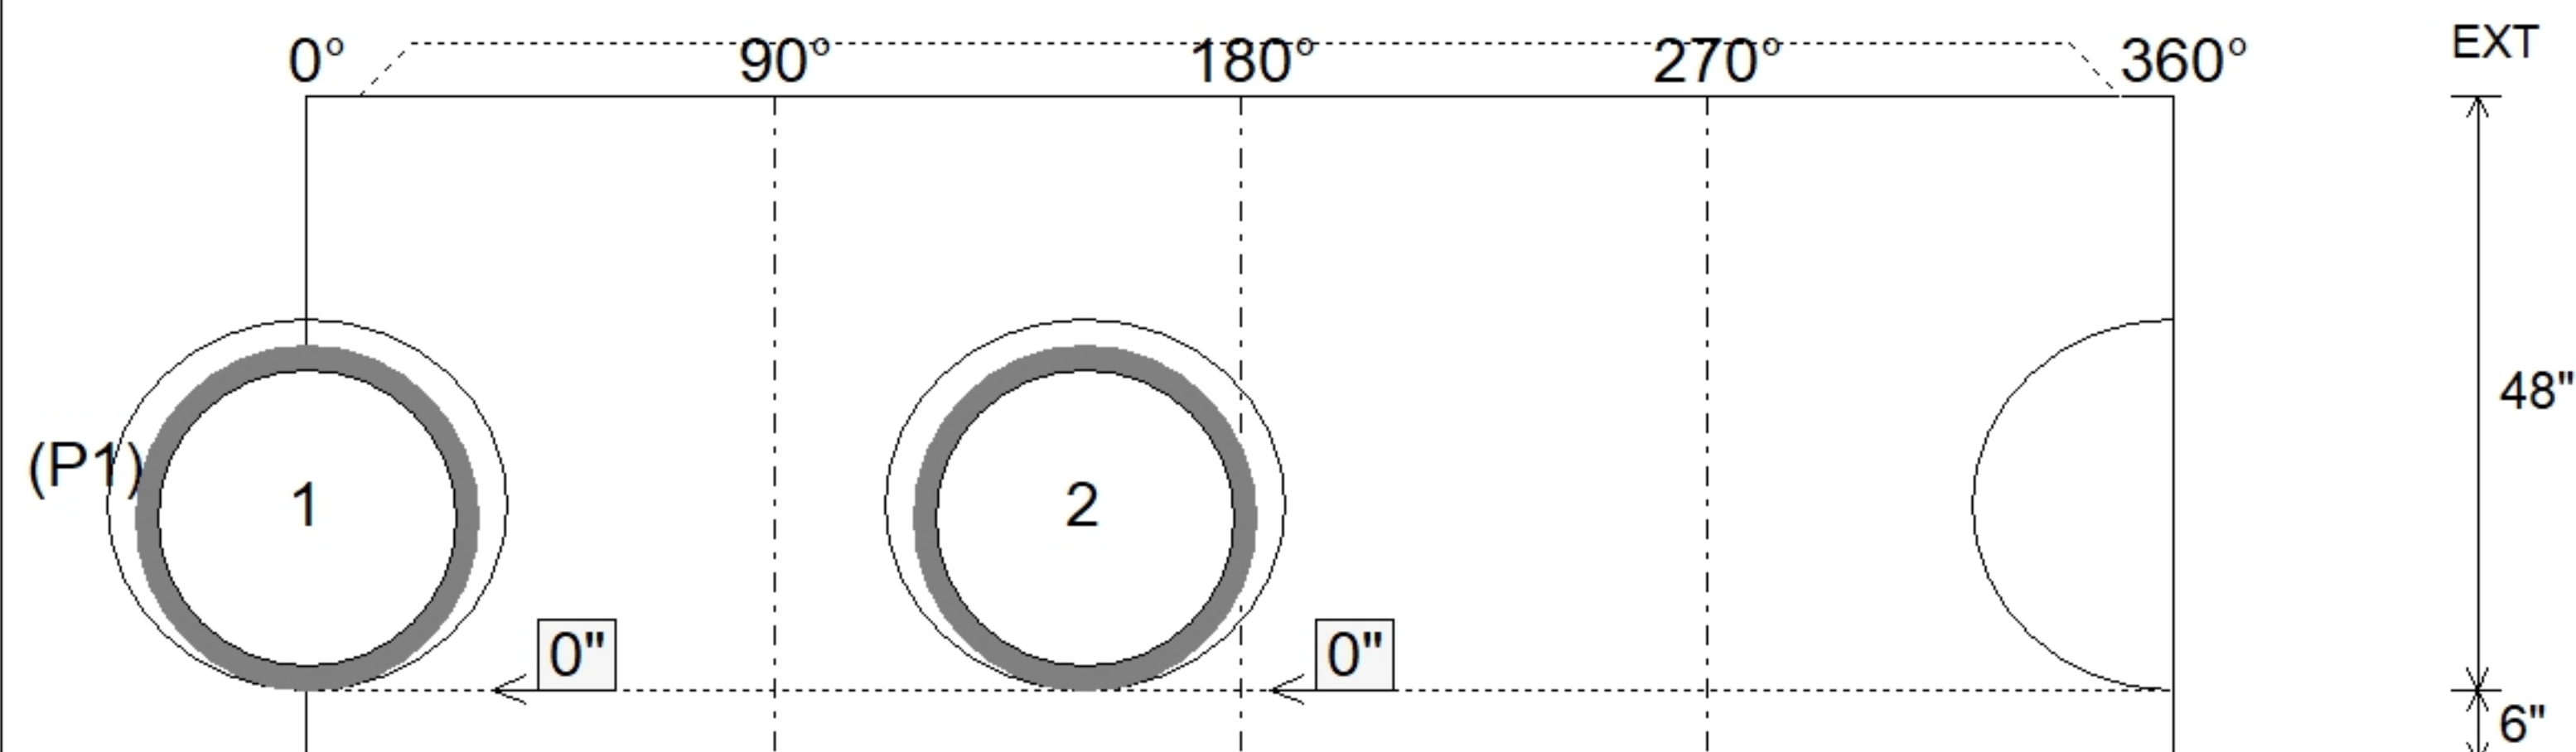

SUBMITTAL
APPROVED BY: