

Contractor: Central Paving Co. of Paducah, Inc.

Plant: Beaver Dam




Slack: 1.72"

- FLOOR (As .31) #5 BARS AT 12" C.C.E.W.


P3) 34" x 34" - CASTING HEIGHT - 3"
P2) 48" - MH FLAT TOP w/34"x34" Hole F/G - 12"
P1) 48" - MH BASE T/n - 48"
1) CASTING - HOE 595 F/G
1) 48" - Conseal CS-102 1.00"
2) Hole - 24

0 lb
1194 lb
4289 lb
376 lb
0 lb
0 lb


Structure Total: 5859 lb

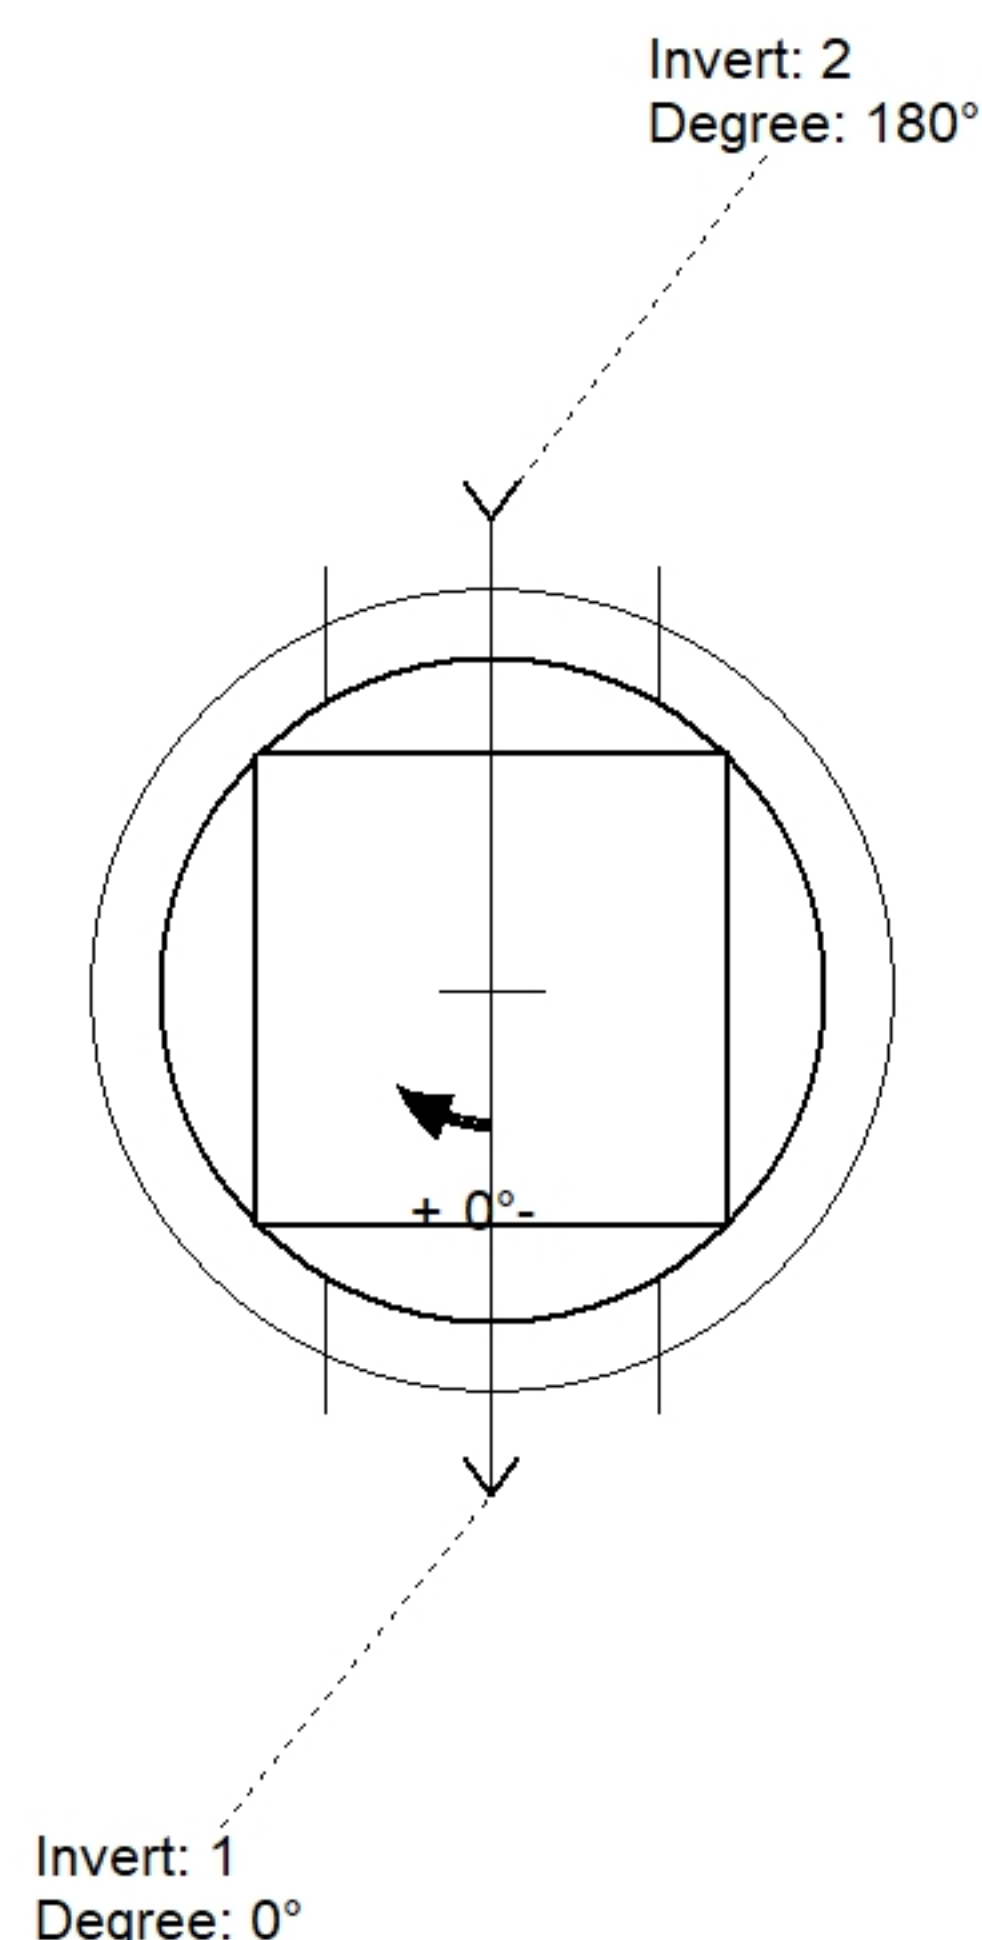

Position	Elev	Angle	Pipe	Pipe OD	Hole	Connector	Up ()	Ref
Rim	371.26'							
Reducer								
Invert 1	366'	0°	18" HDPE	21.2"	24"	Hole 24	0"	P1
Invert 2	366'	180°	18" HDPE	21.2"	24"	Hole 24	0"	P1
Invert 3								
Invert 4								
Invert 5								
Invert 6								
Invert 7								
Invert 8								

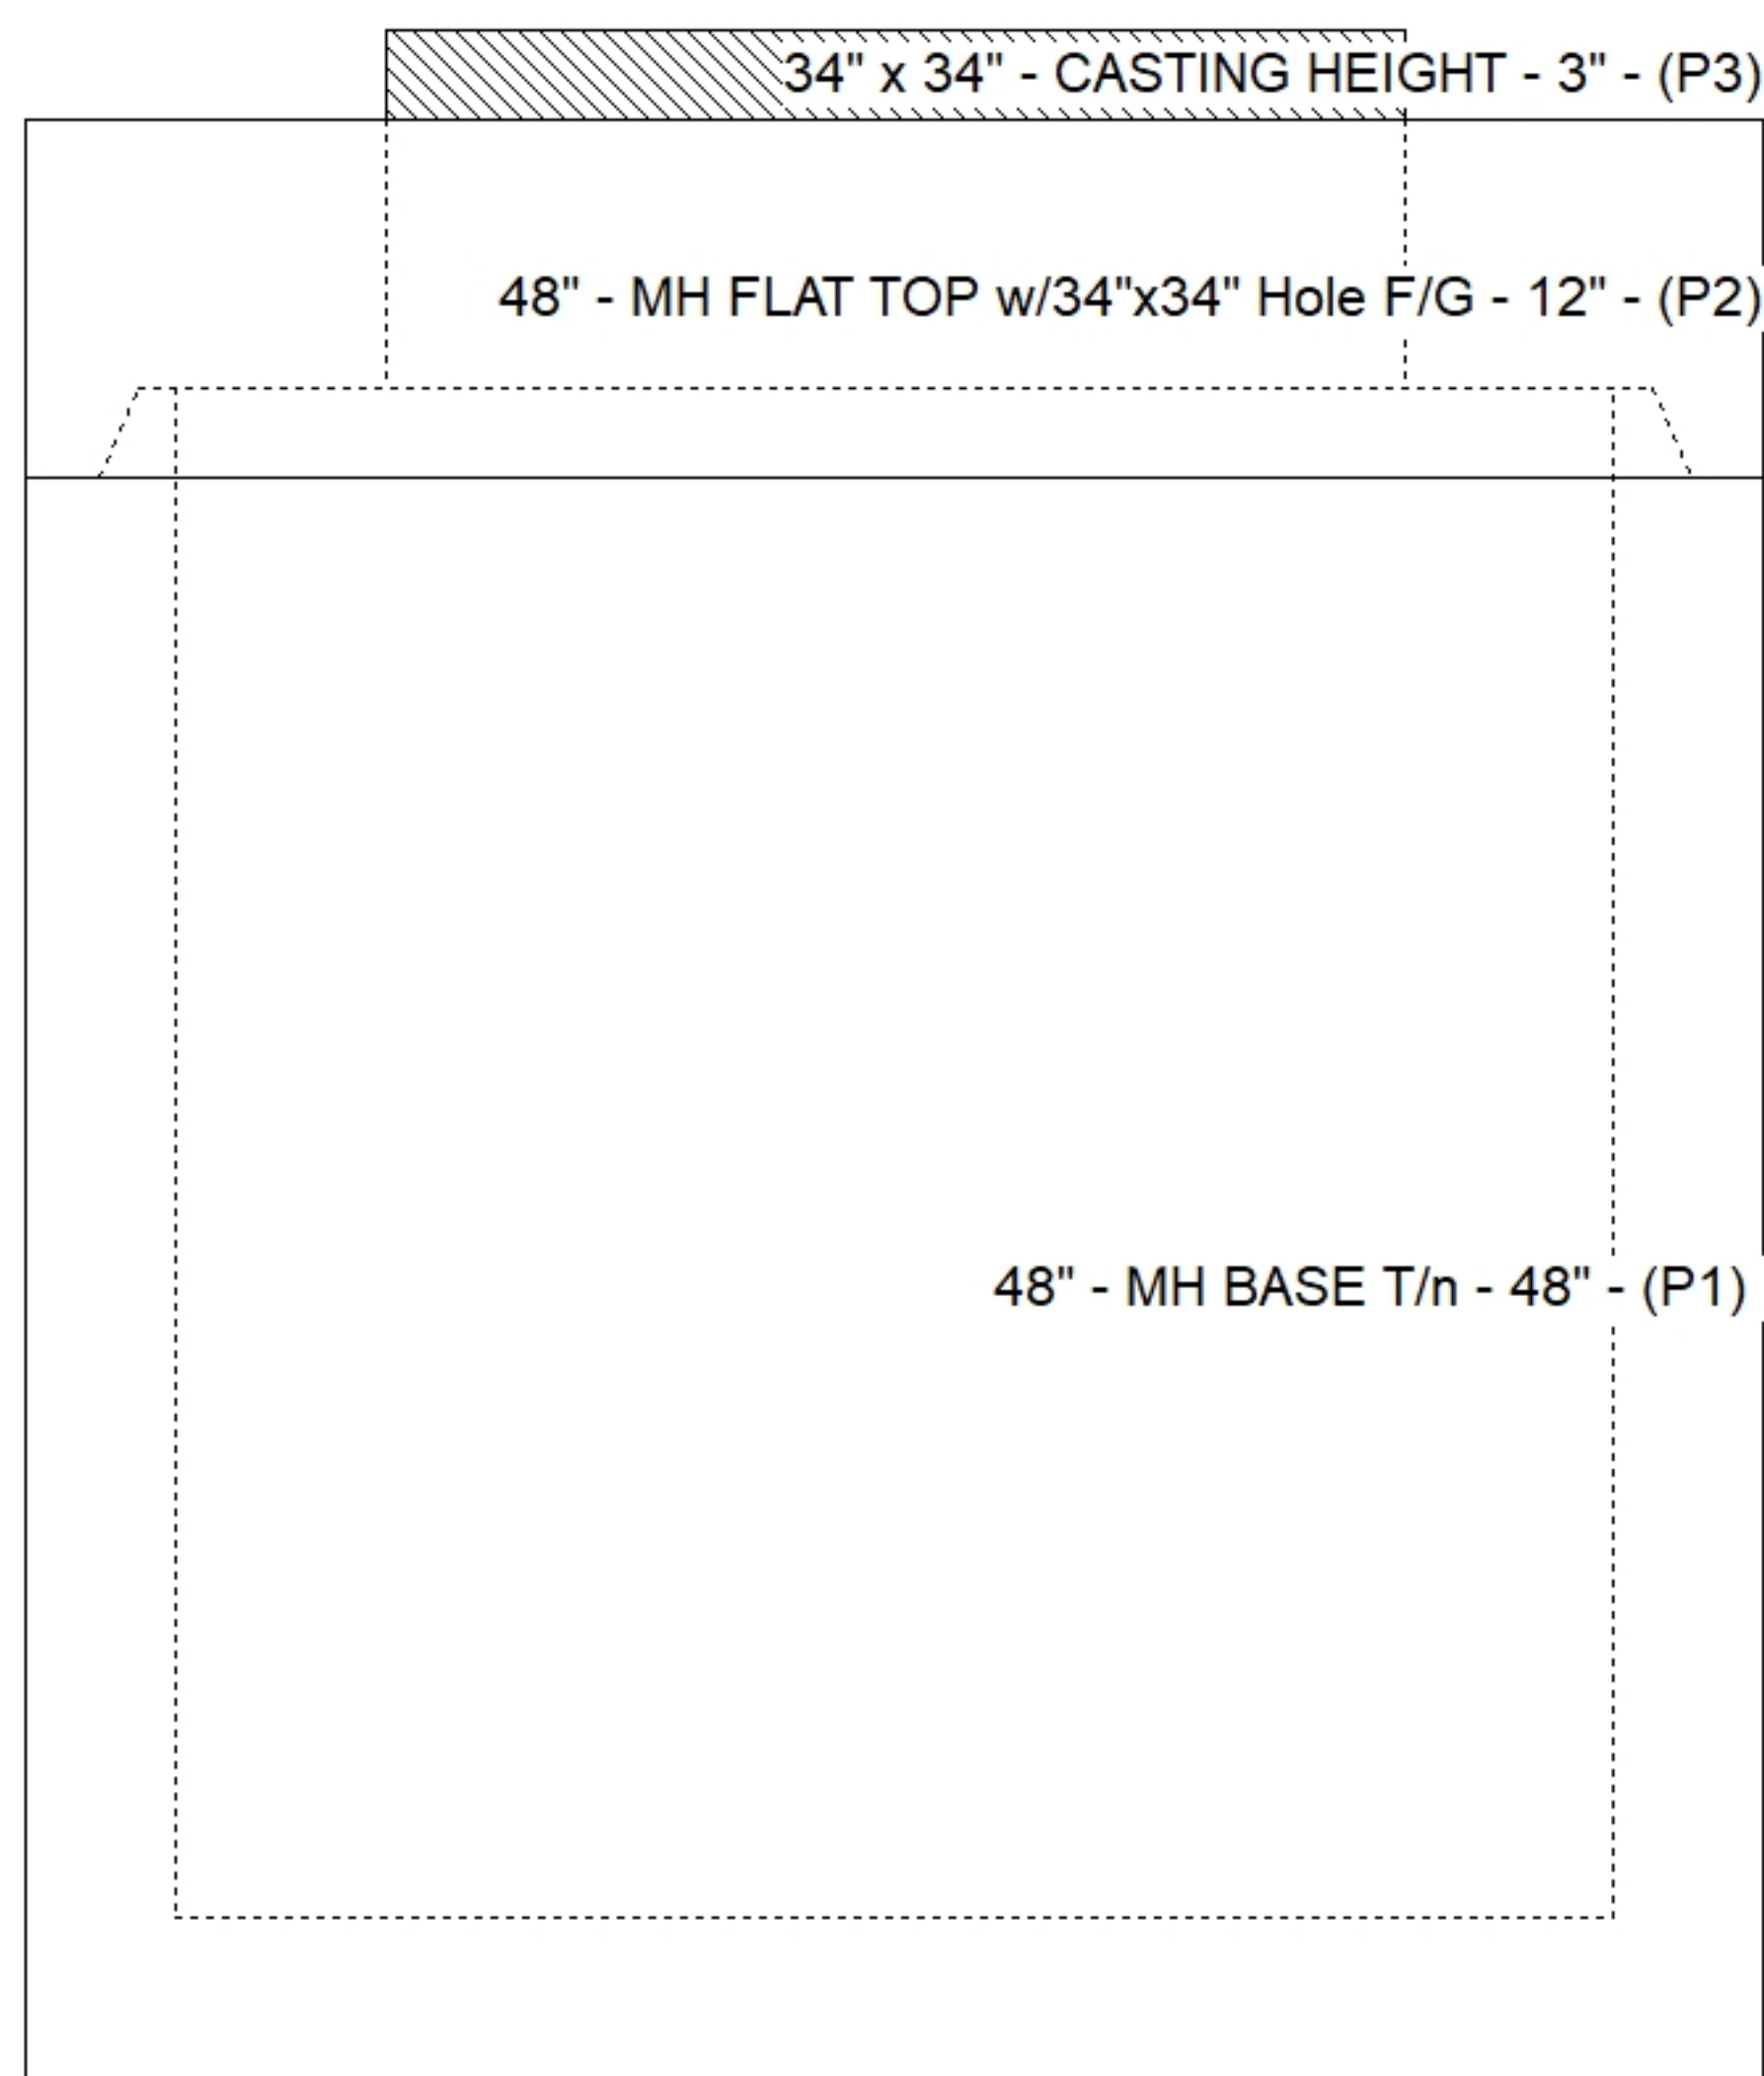

Default - Interior Dimensions

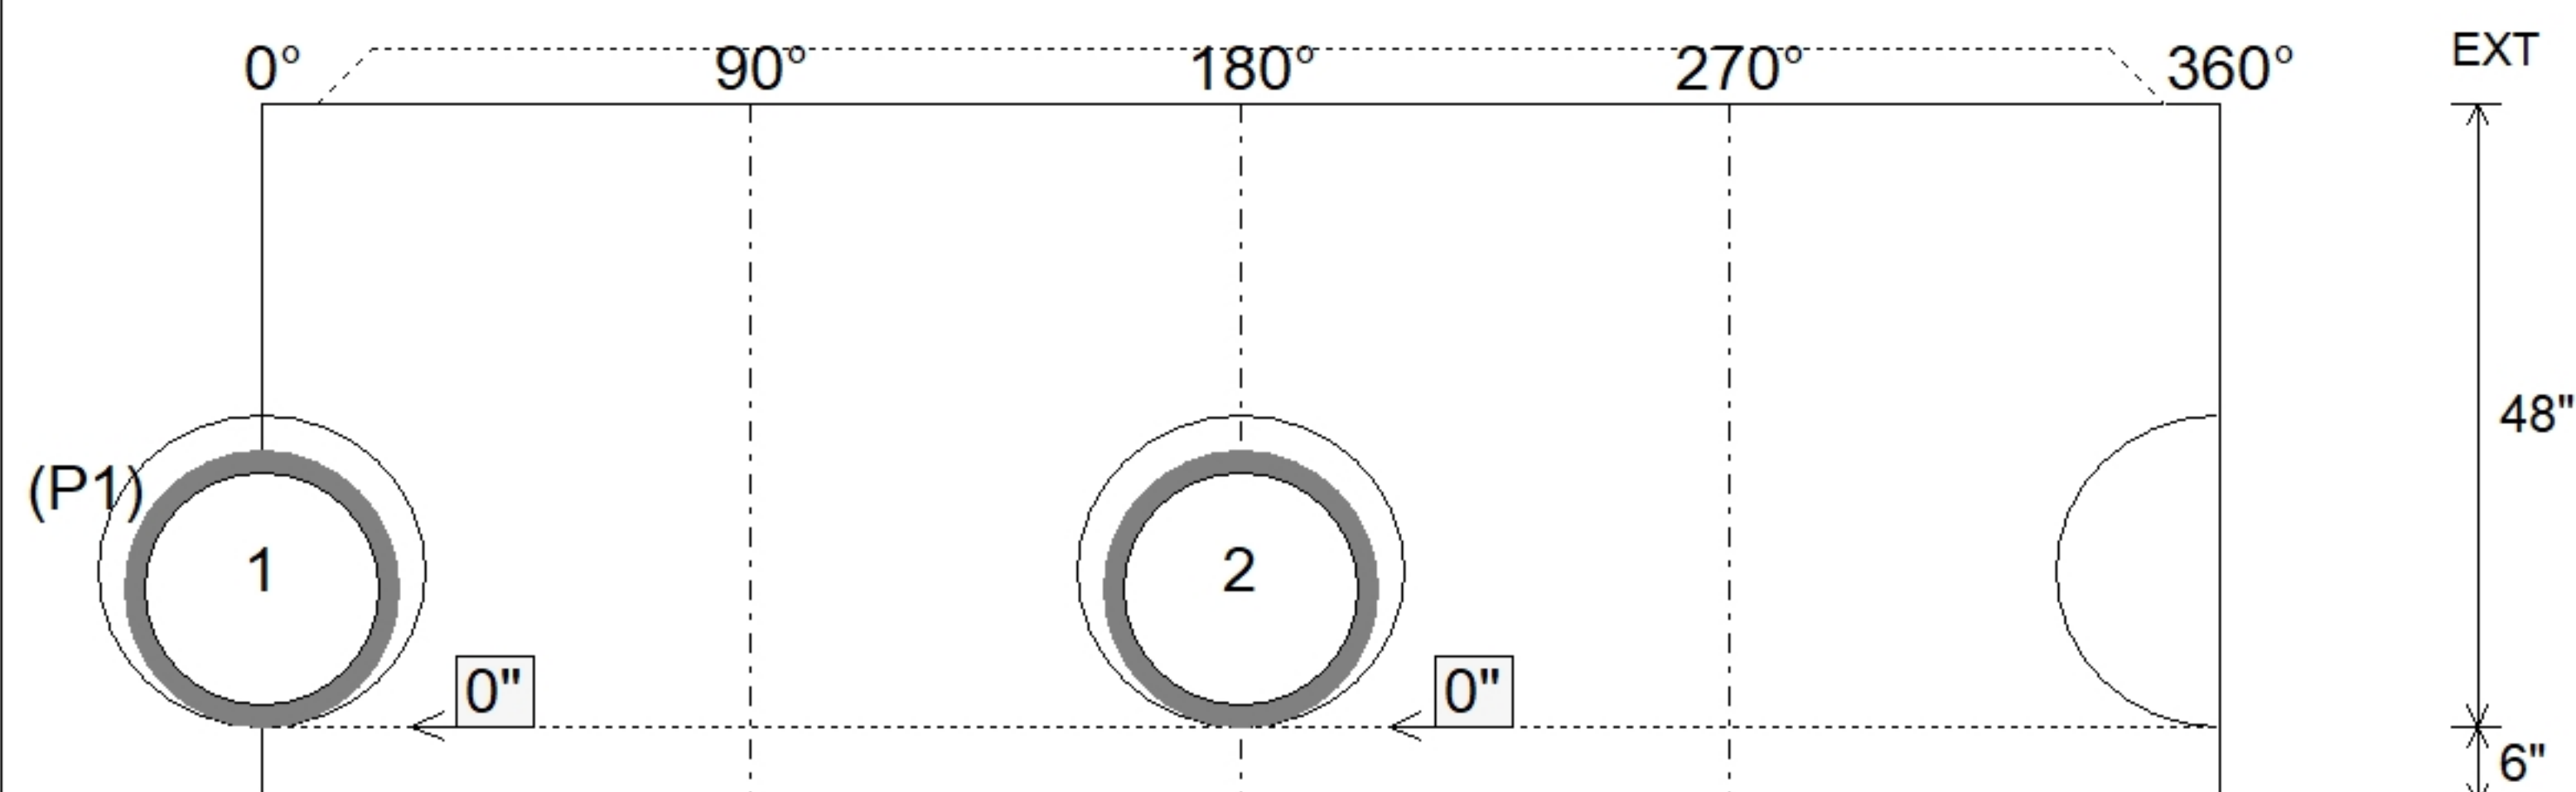

SUBMITTAL
APPROVED BY: