

Contractor: Central Paving Co. of Paducah, Inc.

Plant: Beaver Dam




Slack: 1.28"

- FLOOR (As .31) #5 BARS AT 12" C.C.E.W.

3) Hole - 24



0 lb

Structure Total: 5344 lb

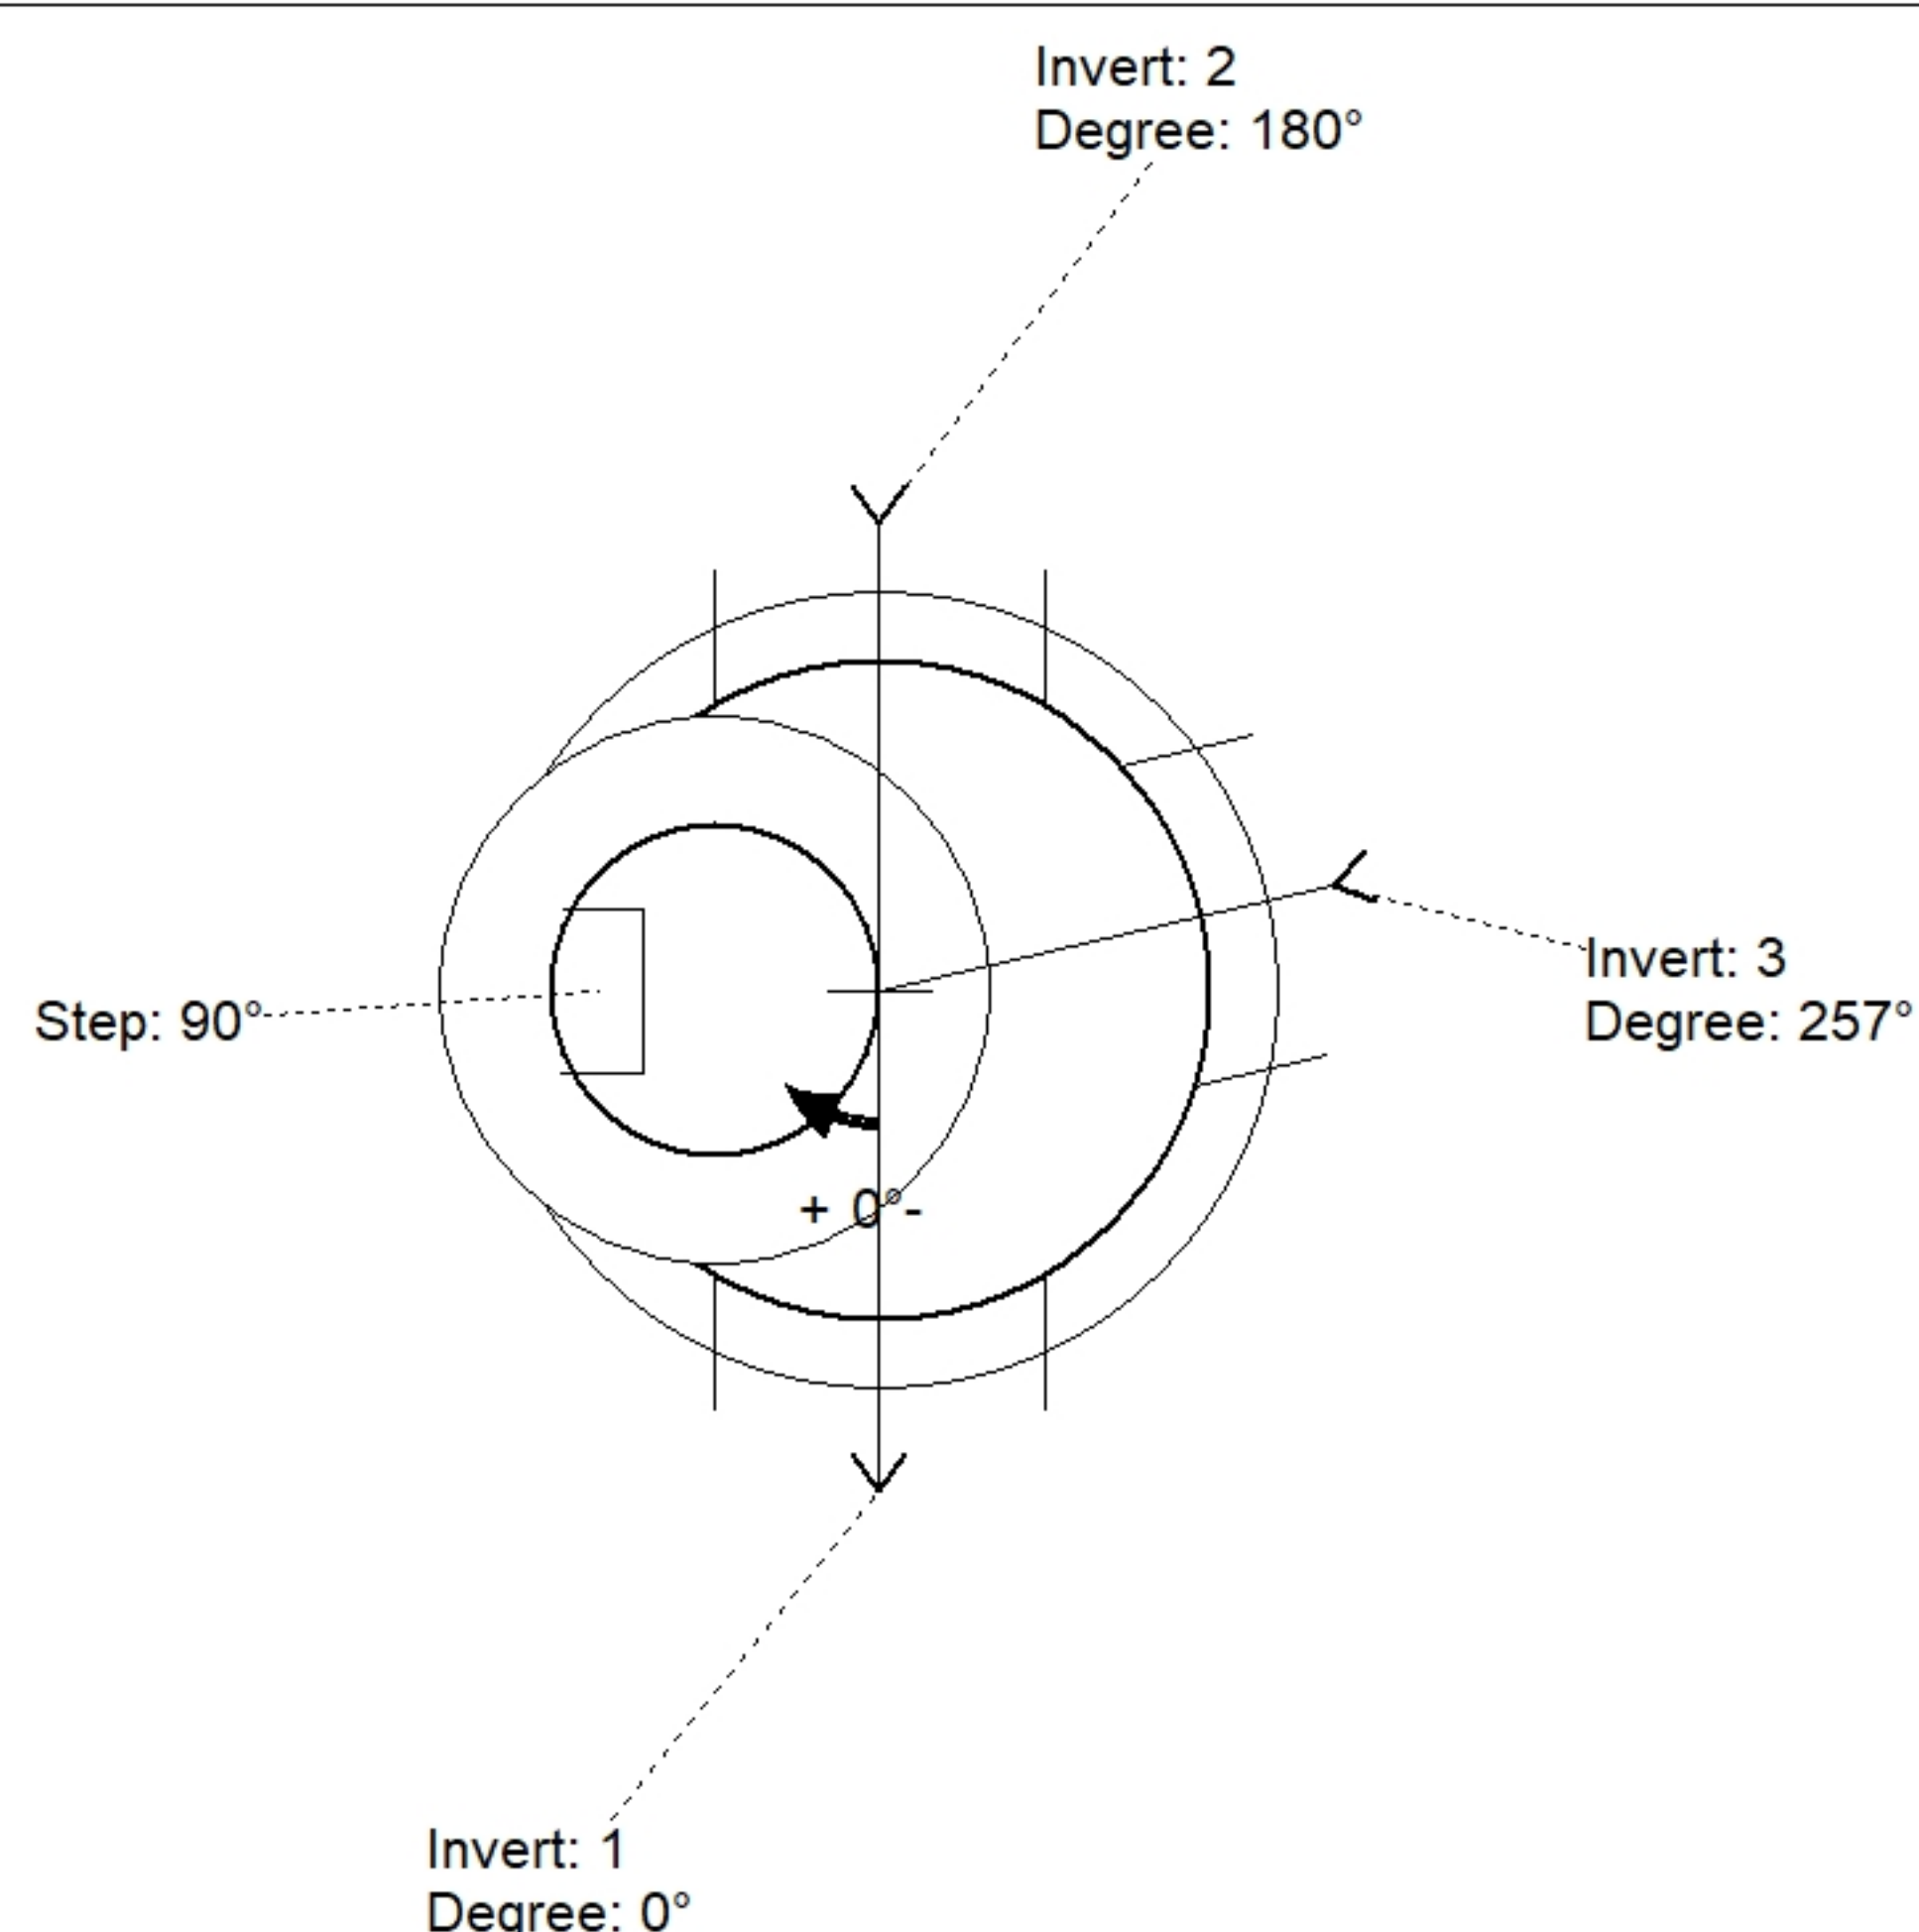

Position	Elev	Angle	Pipe	Pipe OD	Hole	Connector	Up ()	Ref
Rim	372.38'							
Reducer								
Invert 1	366.49'	0°	18" HDPE	21.2"	24"	Hole 24	0"	P1
Invert 2	366.49'	180°	18" HDPE	21.2"	24"	Hole 24	0"	P1
Invert 3	366.49'	257°	18" HDPE	21.2"	24"	Hole 24	0"	P1
Invert 4								
Invert 5								
Invert 6								
Invert 7								
Invert 8								

Default - Interior Dimensions

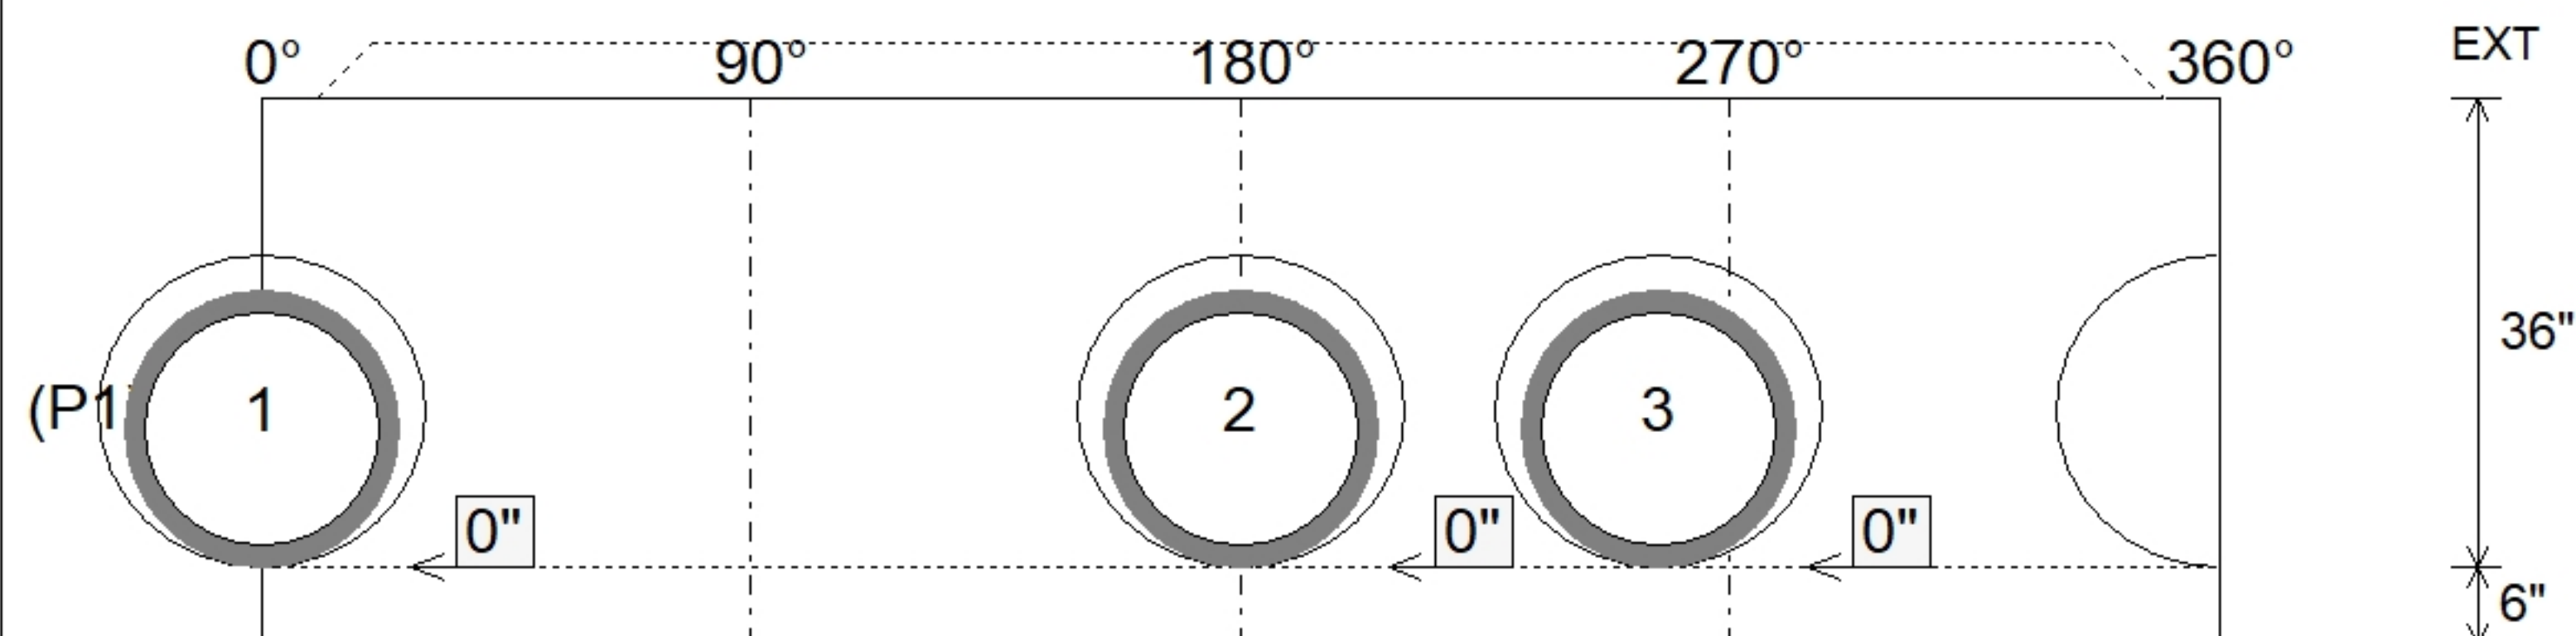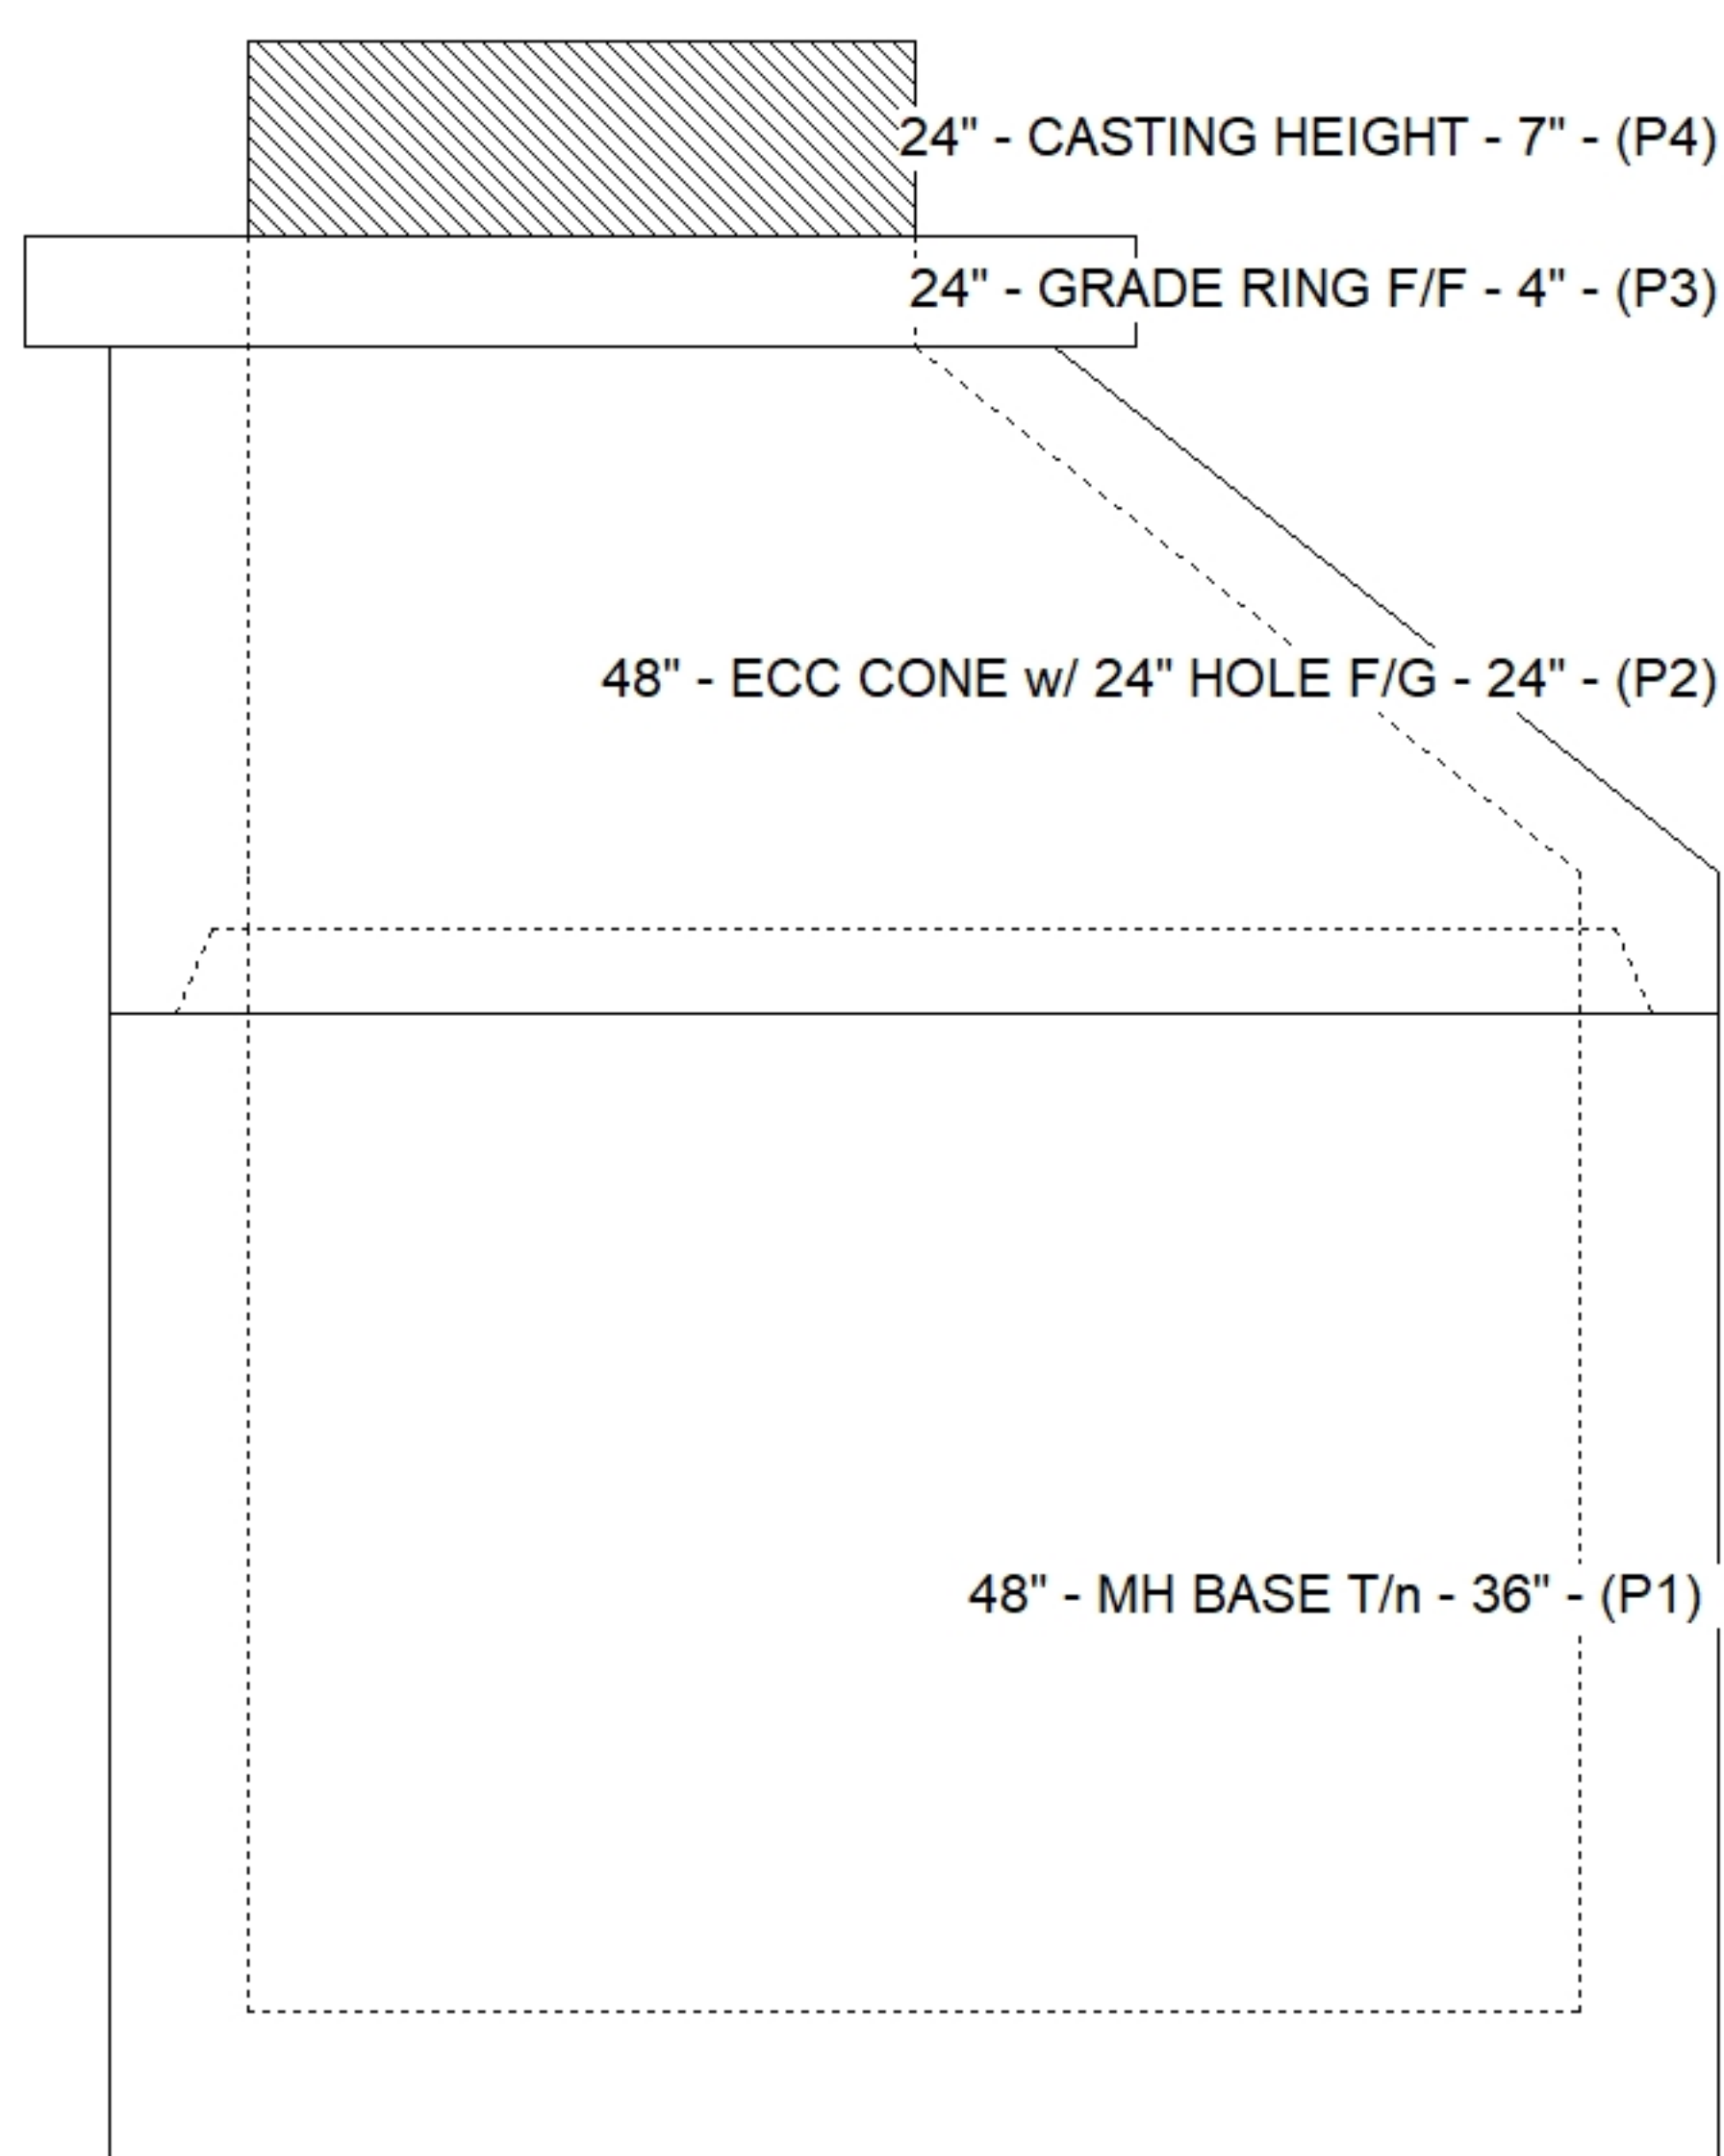

SUBMITTAL
APPROVED BY: