

Contractor: Central Paving Co. of Paducah, Inc.

Plant: Beaver Dam



Size: 48"

Rim to Invert: 7.77'

Floor Height: 0"


Slack: 2.24"

REINFORCING PER ASTM A615 (GRADE 60).
- TOP SLAB (As .62) #5 BARS AT 6" C.C.E.W.
- RISER (As .12)


P3) 24" - CASTING HEIGHT - 7"
P2) 48" - ECC CONE w/ 24" HOLE F/G - 36"
P1) 48" - MH DH RISER T/F - 54"
1) CASTING - HOE MCB-315-B Fr./Bar Grate
1) 48" - Conseal CS-102 1.00"
1) 24" - Conseal CS-102 1.00"
2) DOGHOUSE - 32"x32"
1) Hole - 24

0 lb
3000 lb
2631 lb
255 lb
0 lb
0 lb
0 lb
0 lb


Structure Total: 5886 lb

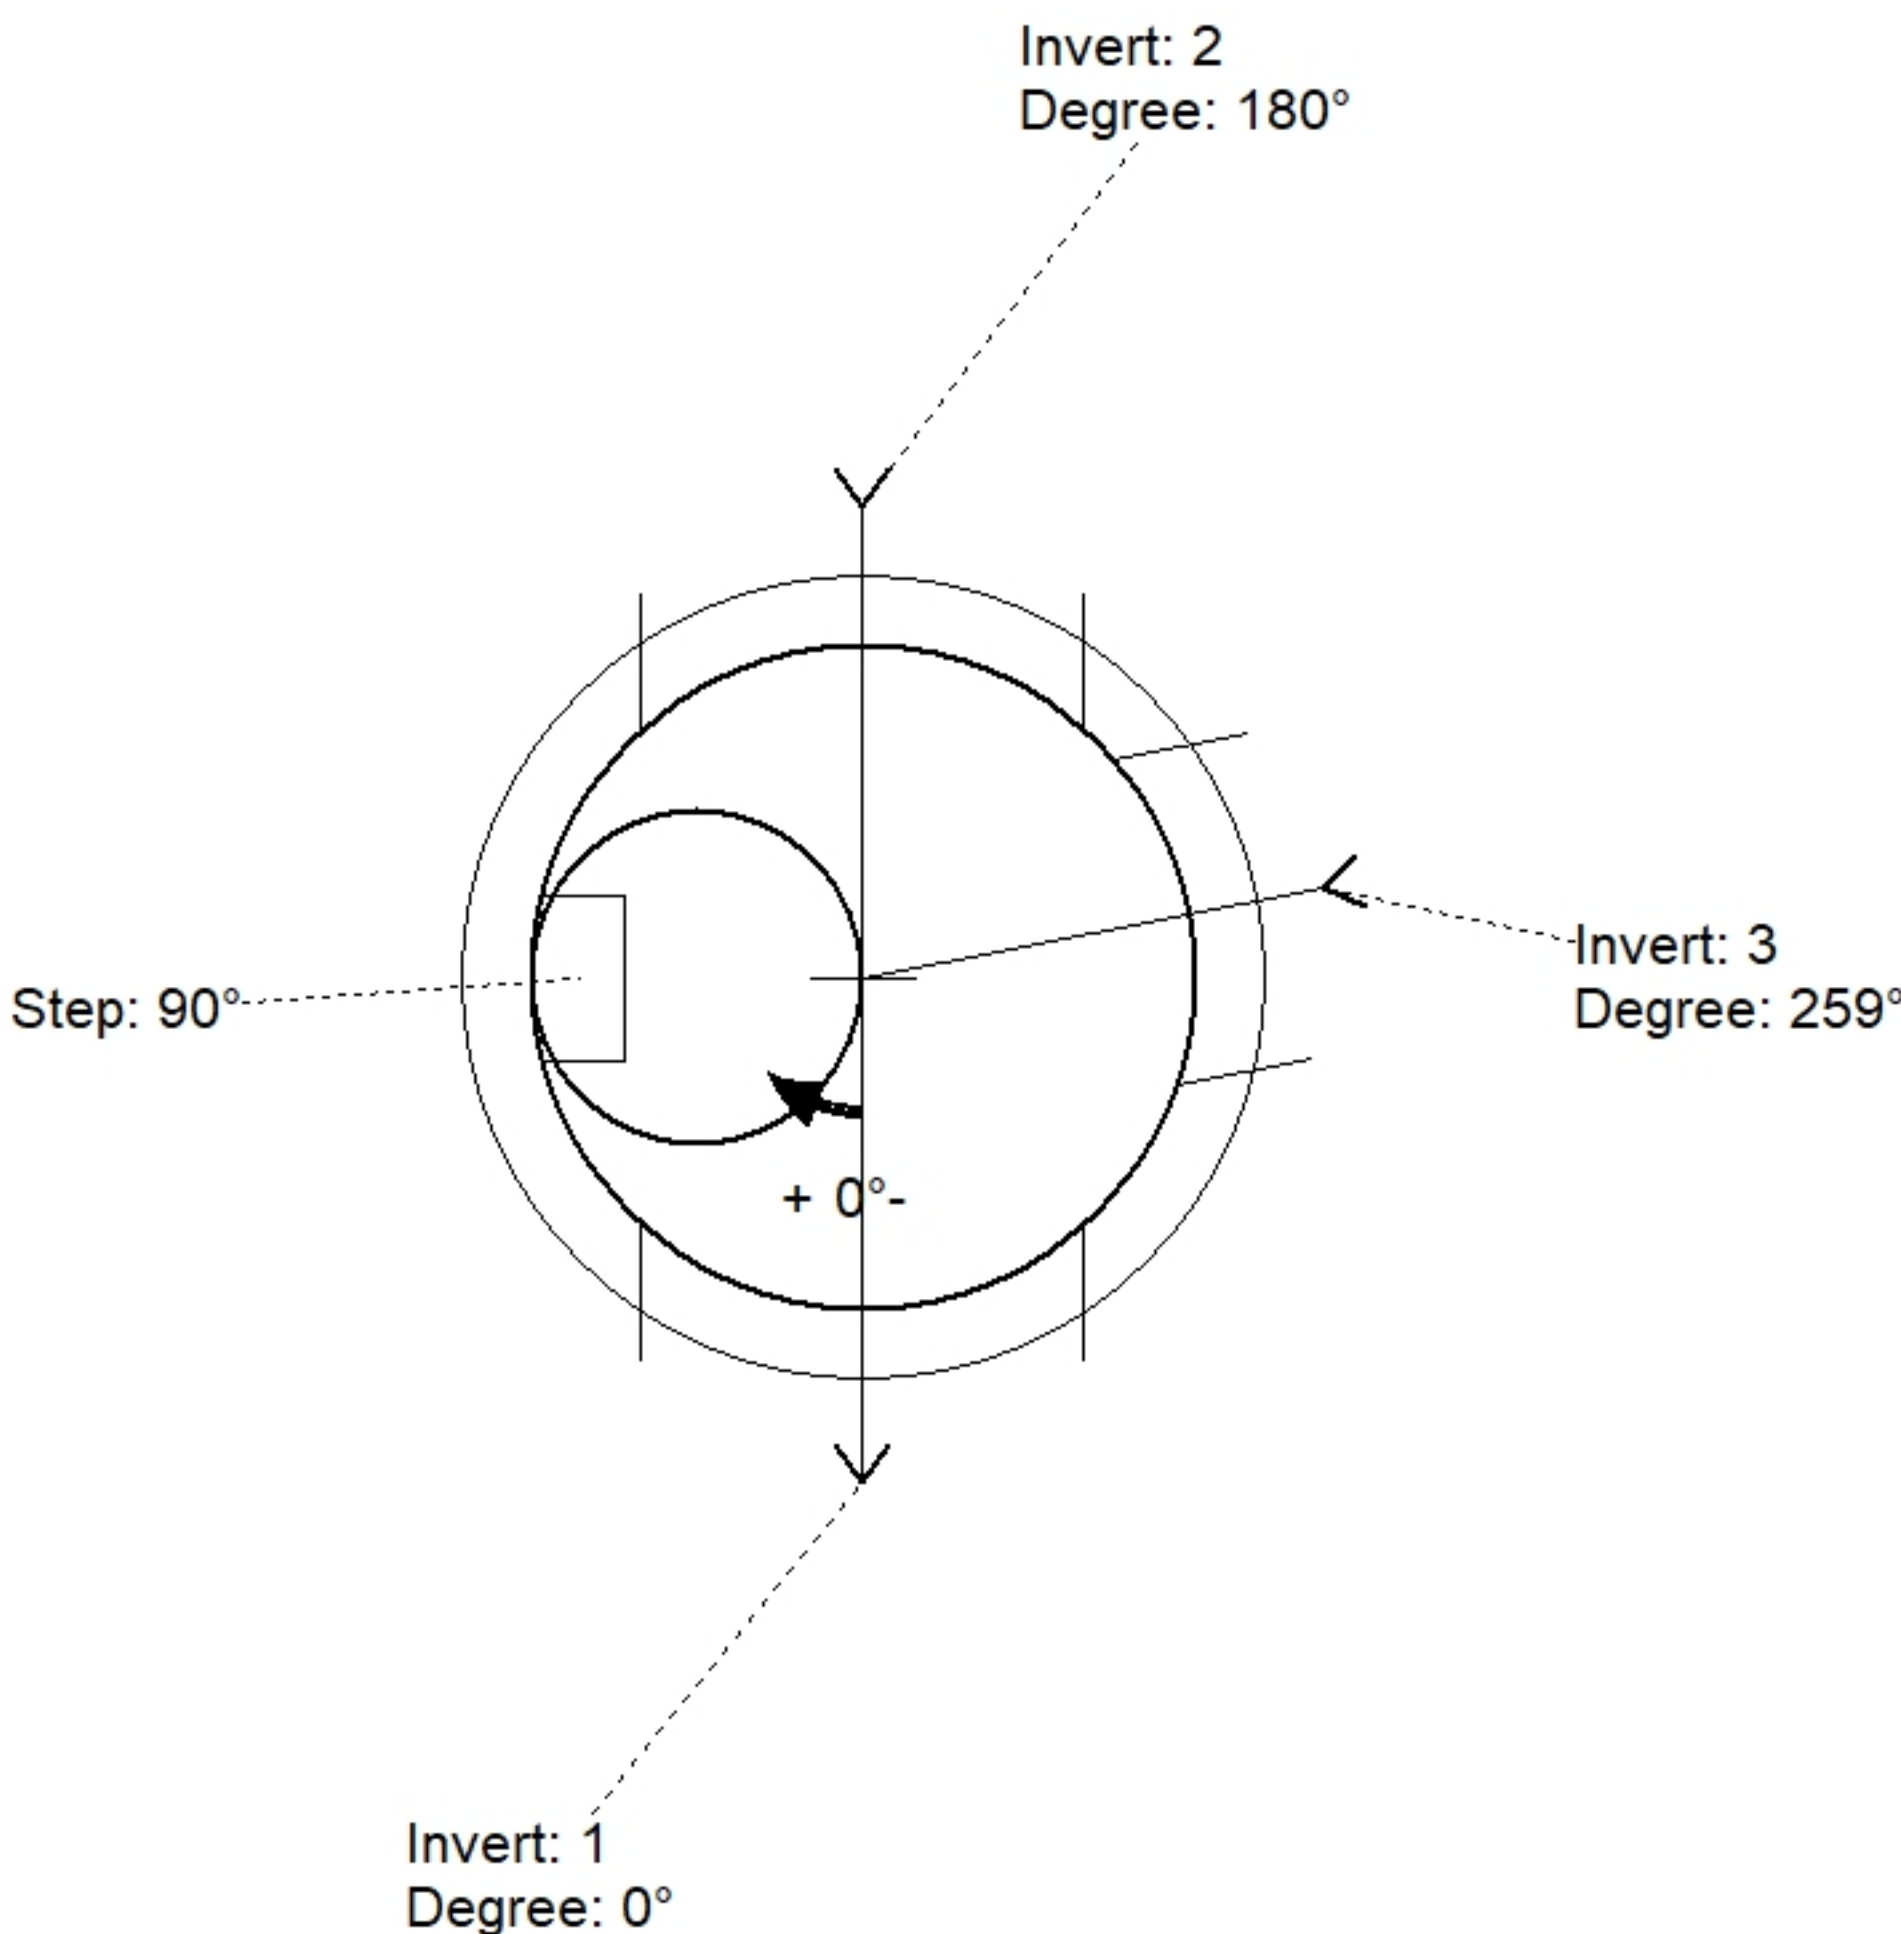

Position	Elev	Angle	Pipe	Pipe OD	Hole	Connector	Up (')	Ref
Rim	368.56'							
Reducer								
Invert 1	360.79'	0°	24" HDPE	27.8"	32" x 32"	DOGHOUSE 32"x32"	4.1"	P1
Invert 2	360.79'	180°	24" HDPE	27.8"	32" x 32"	DOGHOUSE 32"x32"	4.1"	P1
Invert 3	360.79'	259°	18" HDPE	21.2"	24"	Hole 24	4.4"	P1
Invert 4								
Invert 5								
Invert 6								
Invert 7								
Invert 8								

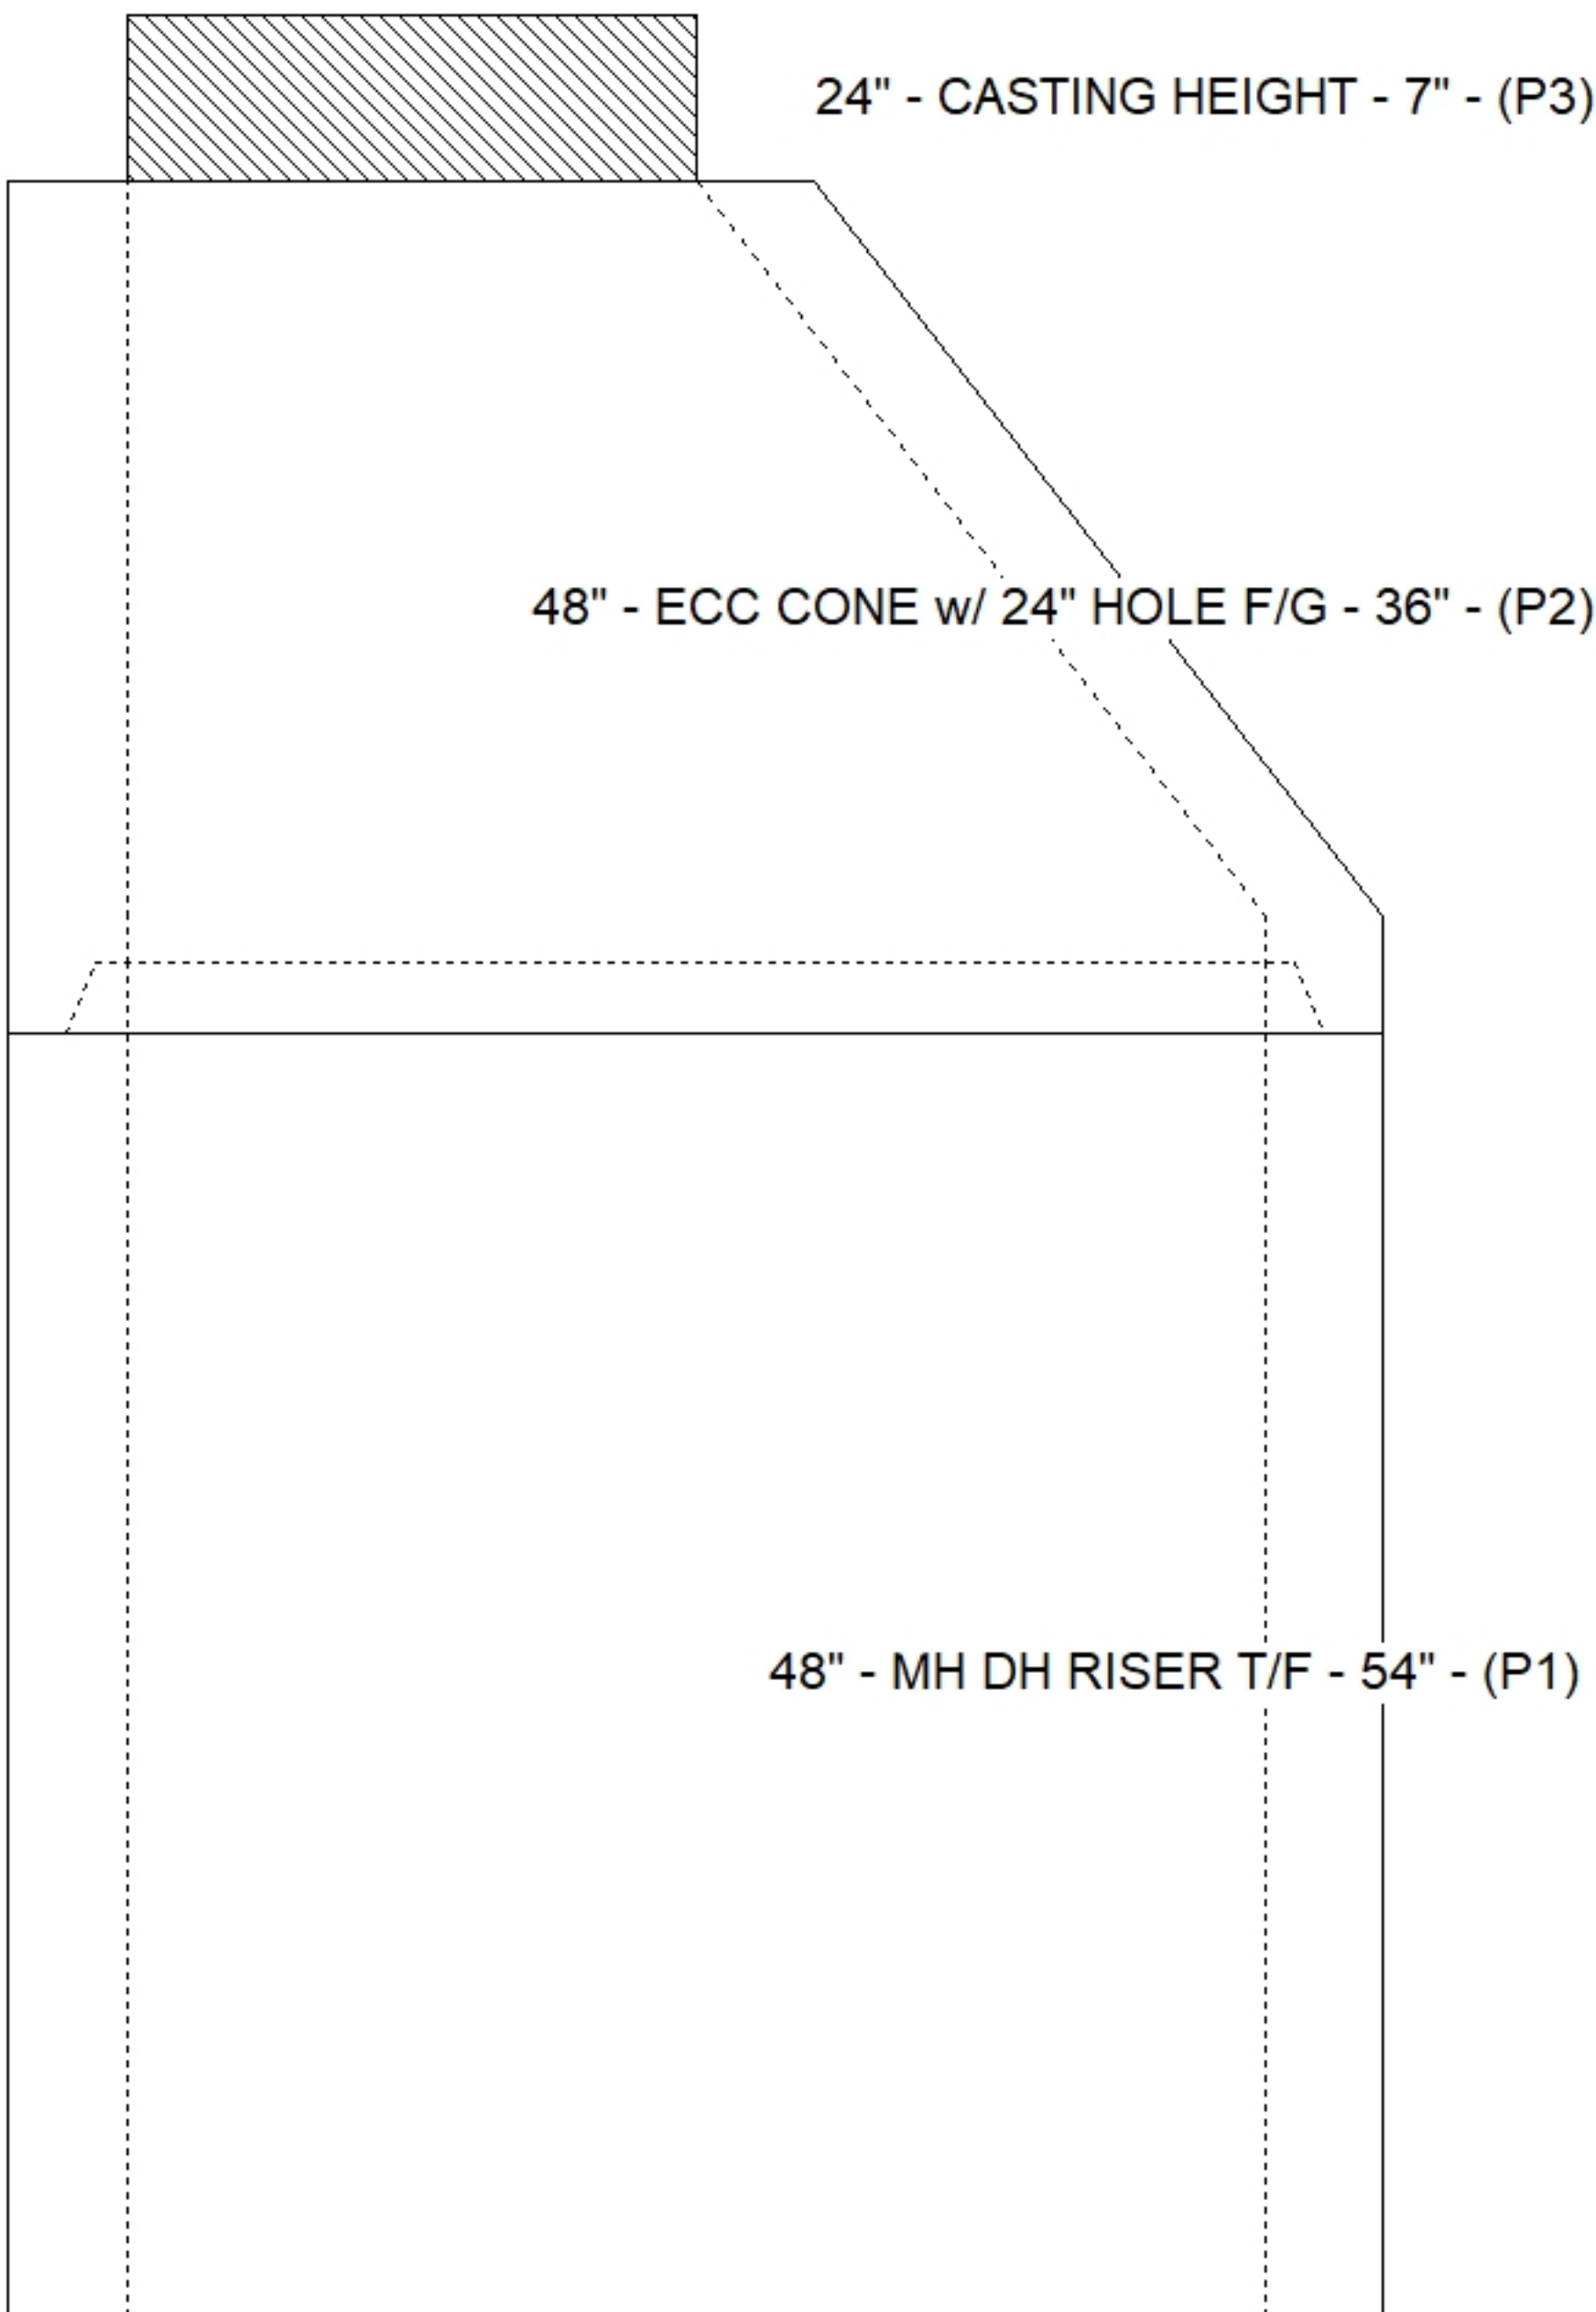

Default - Interior Dimensions

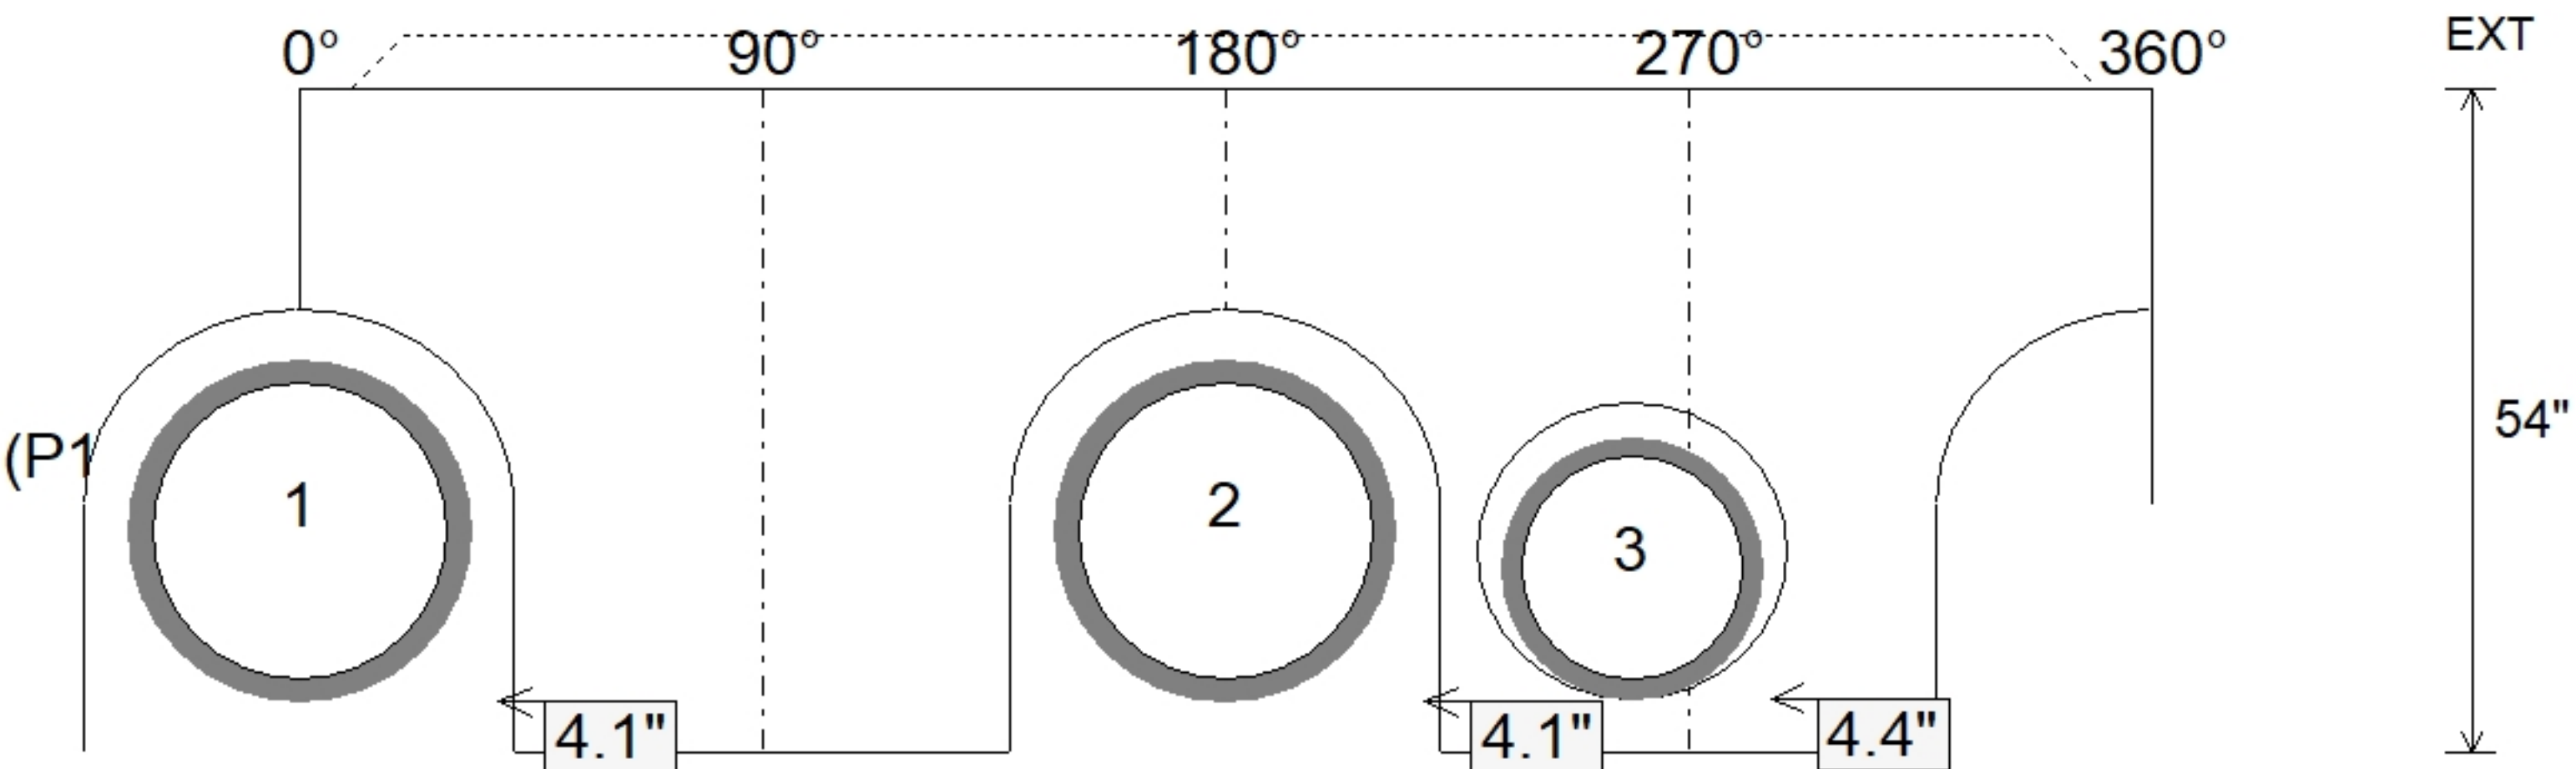

Submittal Drawing
6/11/2026 11:08:02 AM

SUBMITTAL
APPROVED BY: