

Contractor: Central Paving Co. of Paducah, Inc.

Plant: Beaver Dam



Slack: 0.8"

REINFORCING PER ASTM A615 (GRADE 60).


- TOP SLAB (As .62) #5 BARS AT 6" C.C.E.W.
- RISER/WALLS (As .12)
- FLOOR (As .31) #5 BARS AT 12" C.C.E.W.

P4) 24" - CASTING HEIGHT - 7"
P3) 24" - GRADE RING F/F - 3"
P2) 48" - ECC CONE w/ 24" HOLE F/G - 36"
P1) 48" - MH BASE T/n - 72"


- 1) CASTING - HOE MC-375 F/C Storm
- 1) 48" - Conseal CS-102 1.00"
- 2) 24" - Conseal CS-102 1.00"
- 3) Hole - 24
- 7) MH Step ML-10-TDS-NCR - 10"

0 lb
202 lb
3000 lb
5768 lb
271 lb
0 lb
0 lb
0 lb
0 lb


Structure Total: 9242 lb

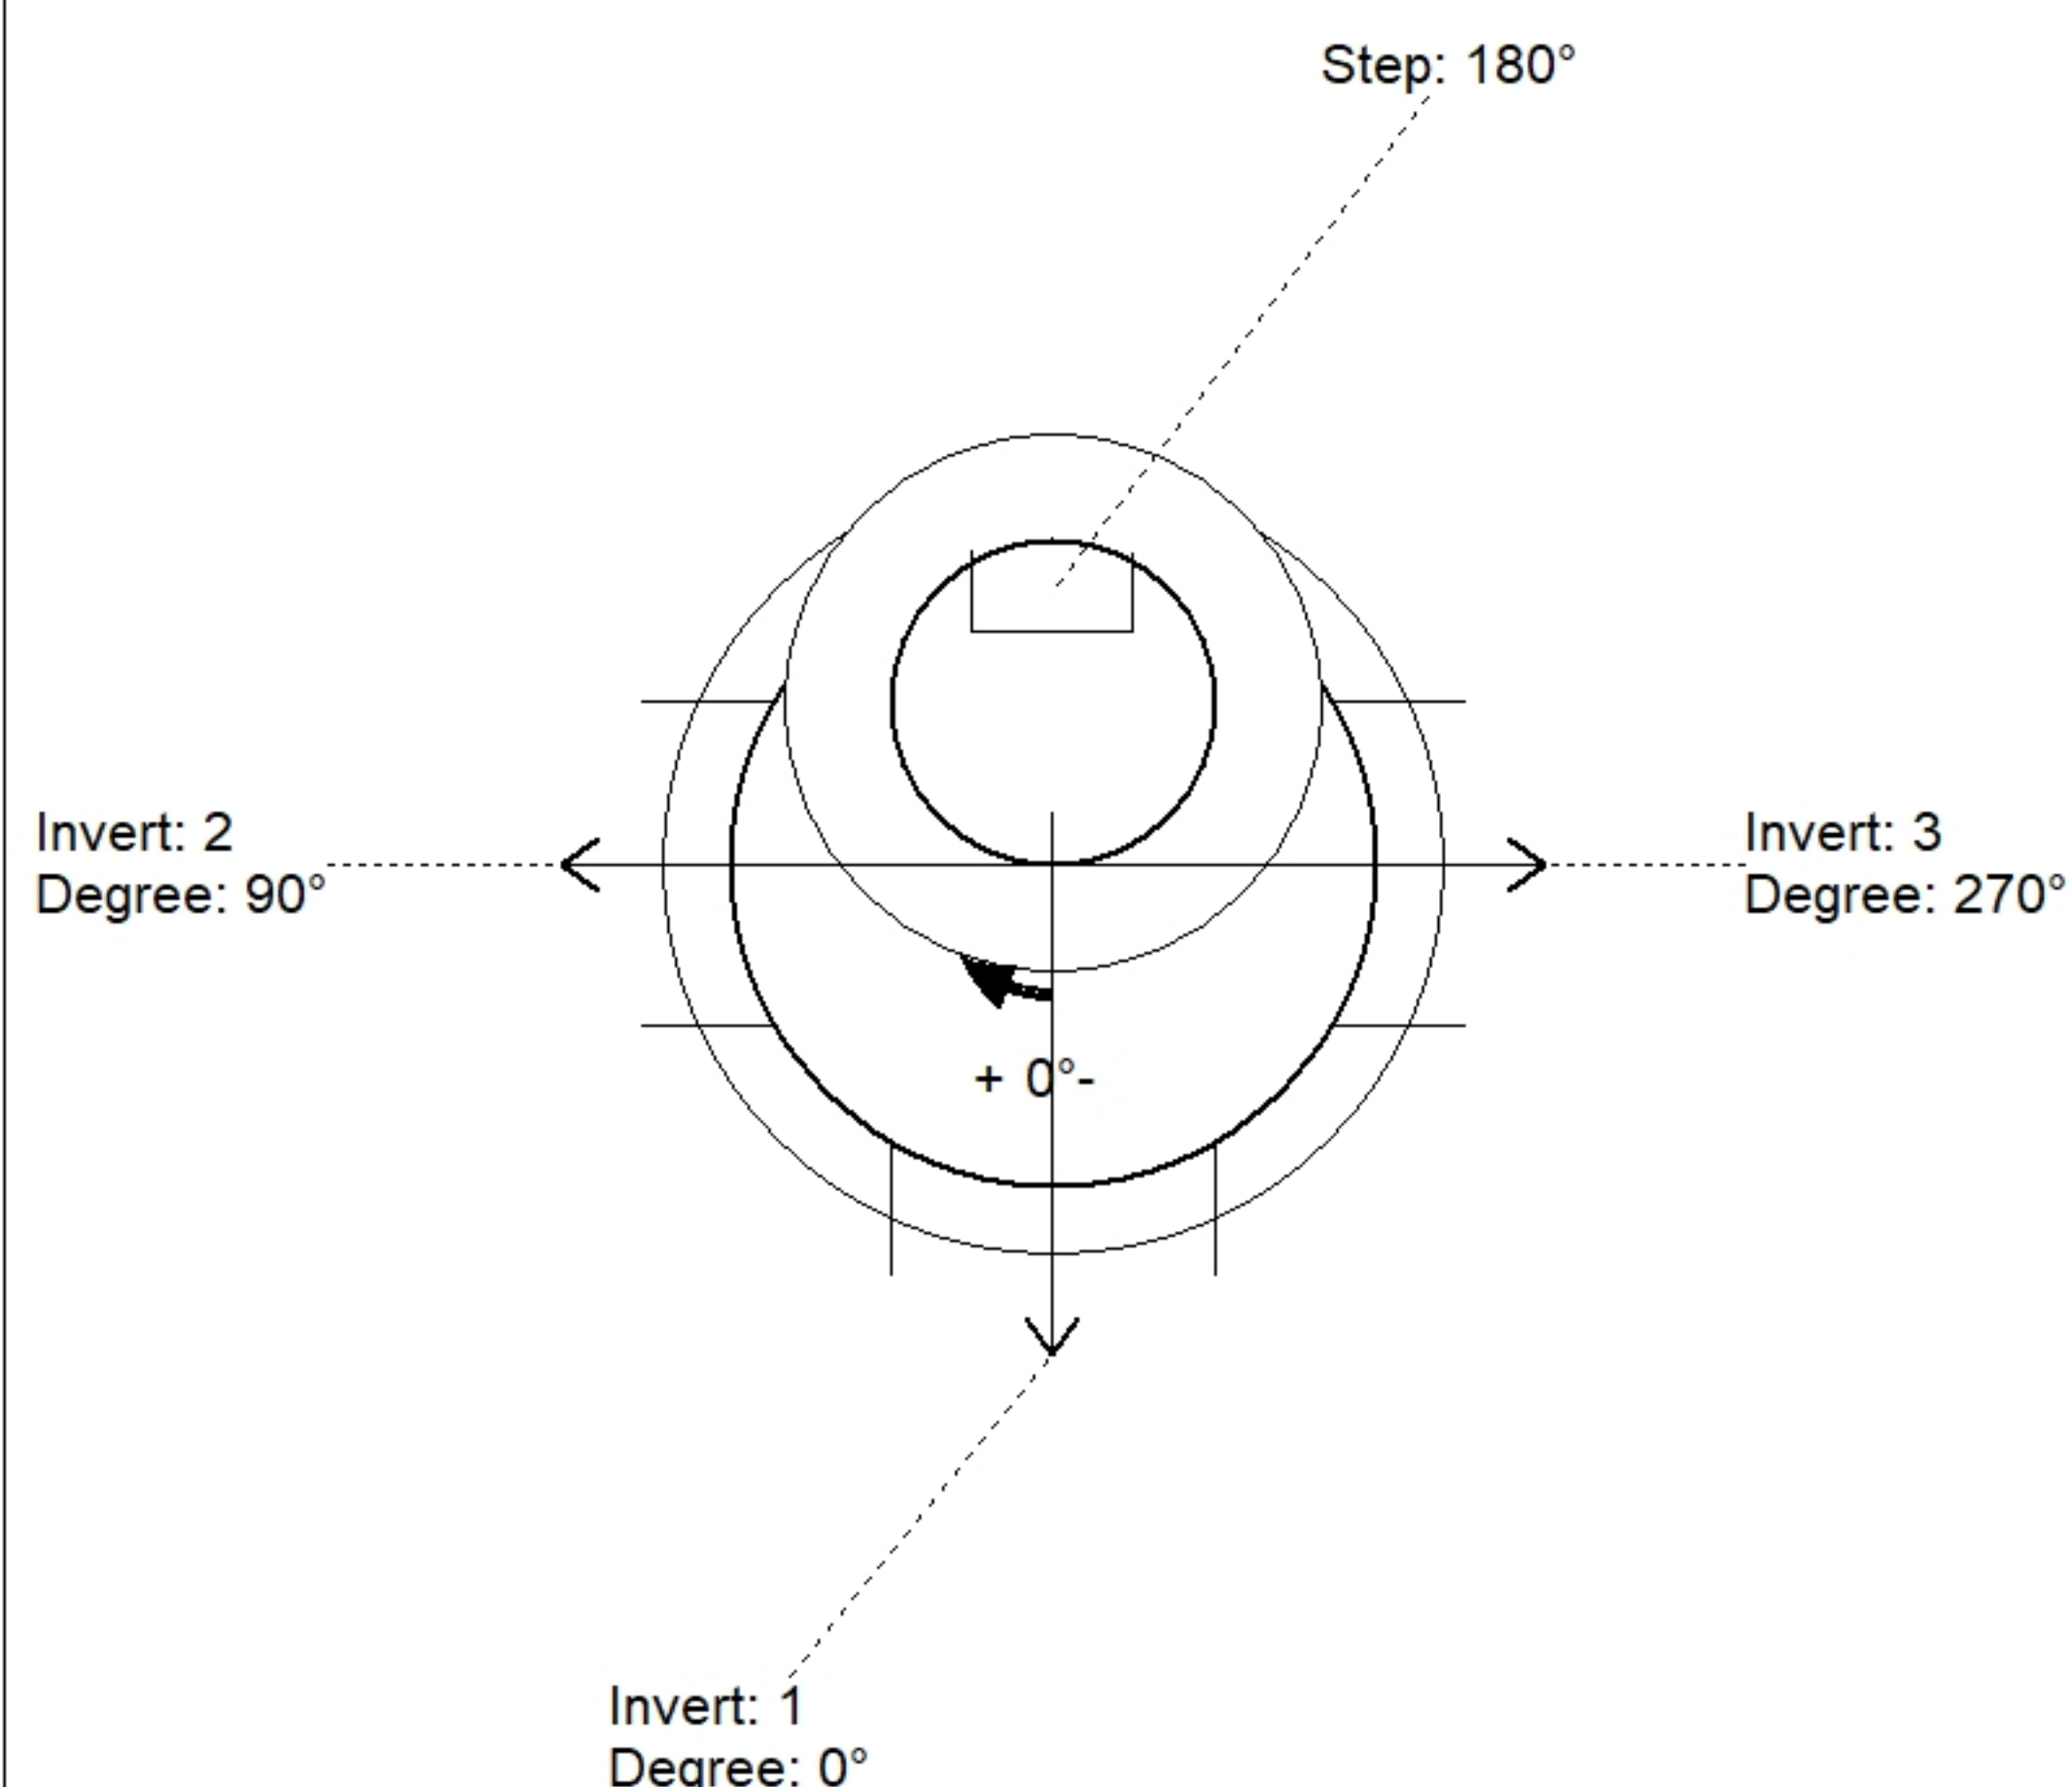

Position	Elev	Angle	Pipe	Pipe OD	Hole	Connector	Up (⌵)	Ref
Rim	368.9'							
Reducer								
Invert 1	361.47'	0°	18" HDPE	21.2"	24"	Hole 24	28.04"	P1
Invert 2	361.47'	90°	18" HDPE	21.2"	24"	Hole 24	28.04"	P1
Invert 3	361'	270°	18" HDPE	21.2"	24"	Hole 24	22.4"	P1
Invert 4								
Invert 5								
Invert 6								
Invert 7								
Invert 8								

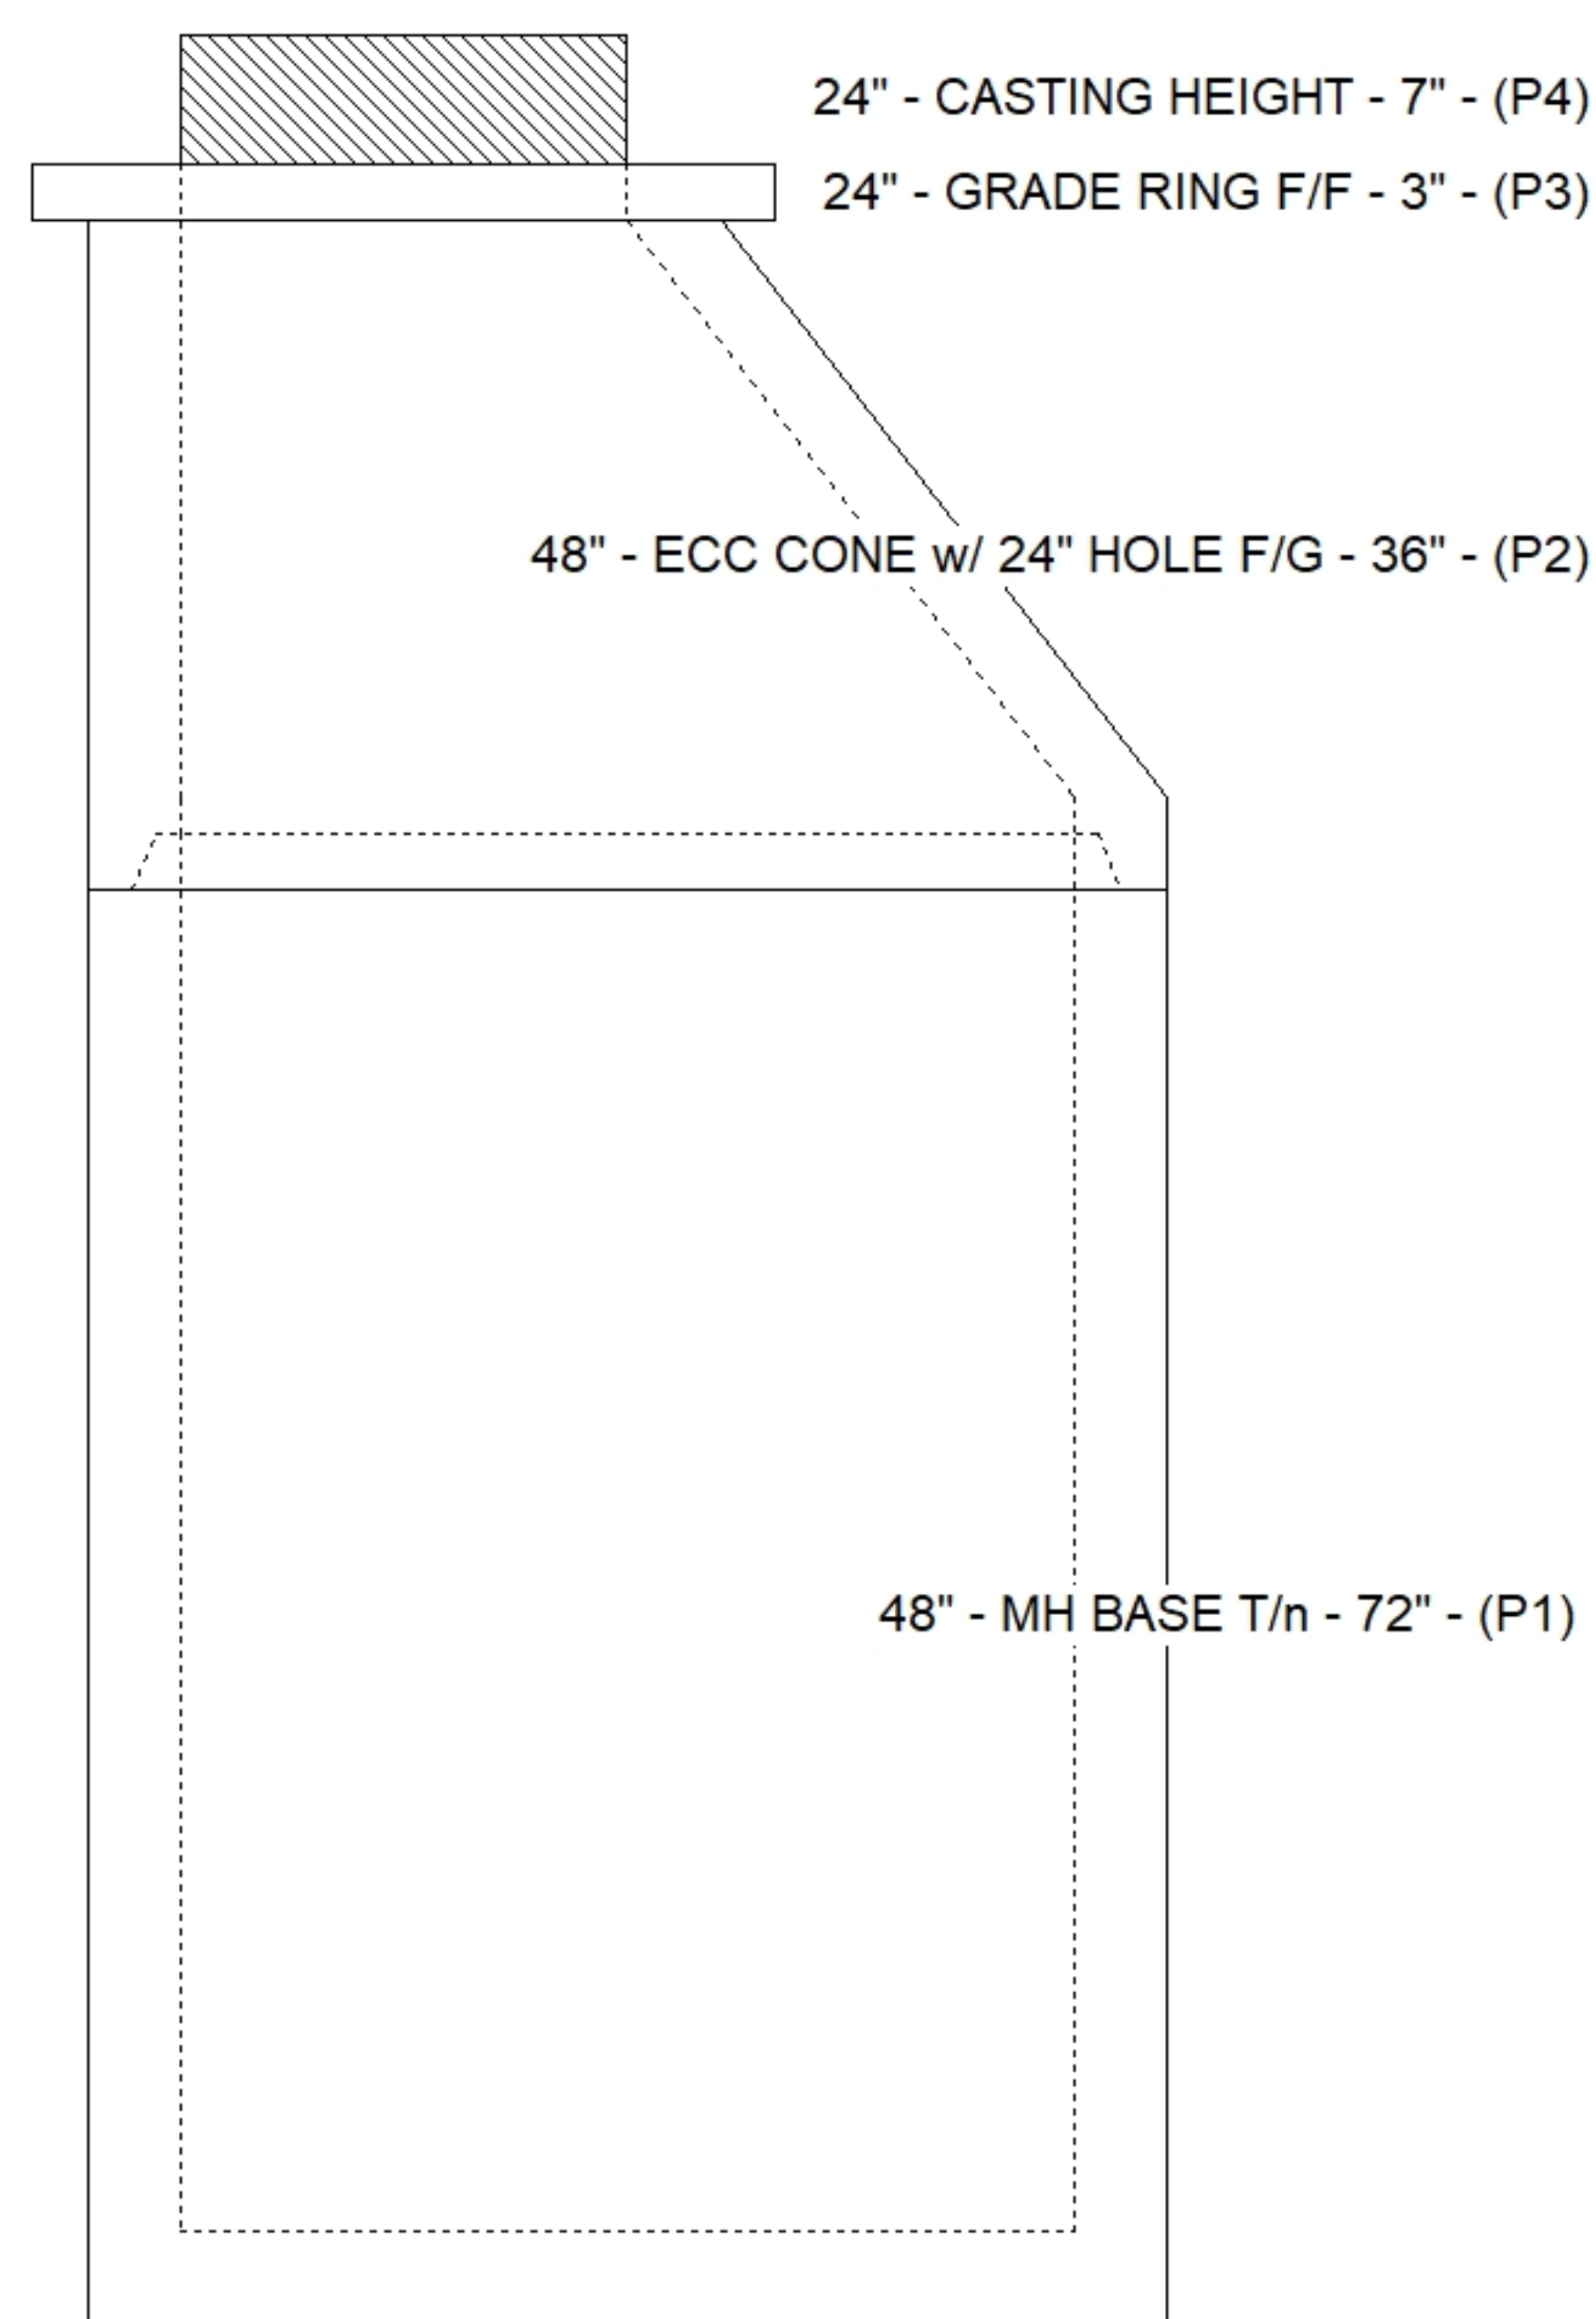

Default - Interior Dimensions

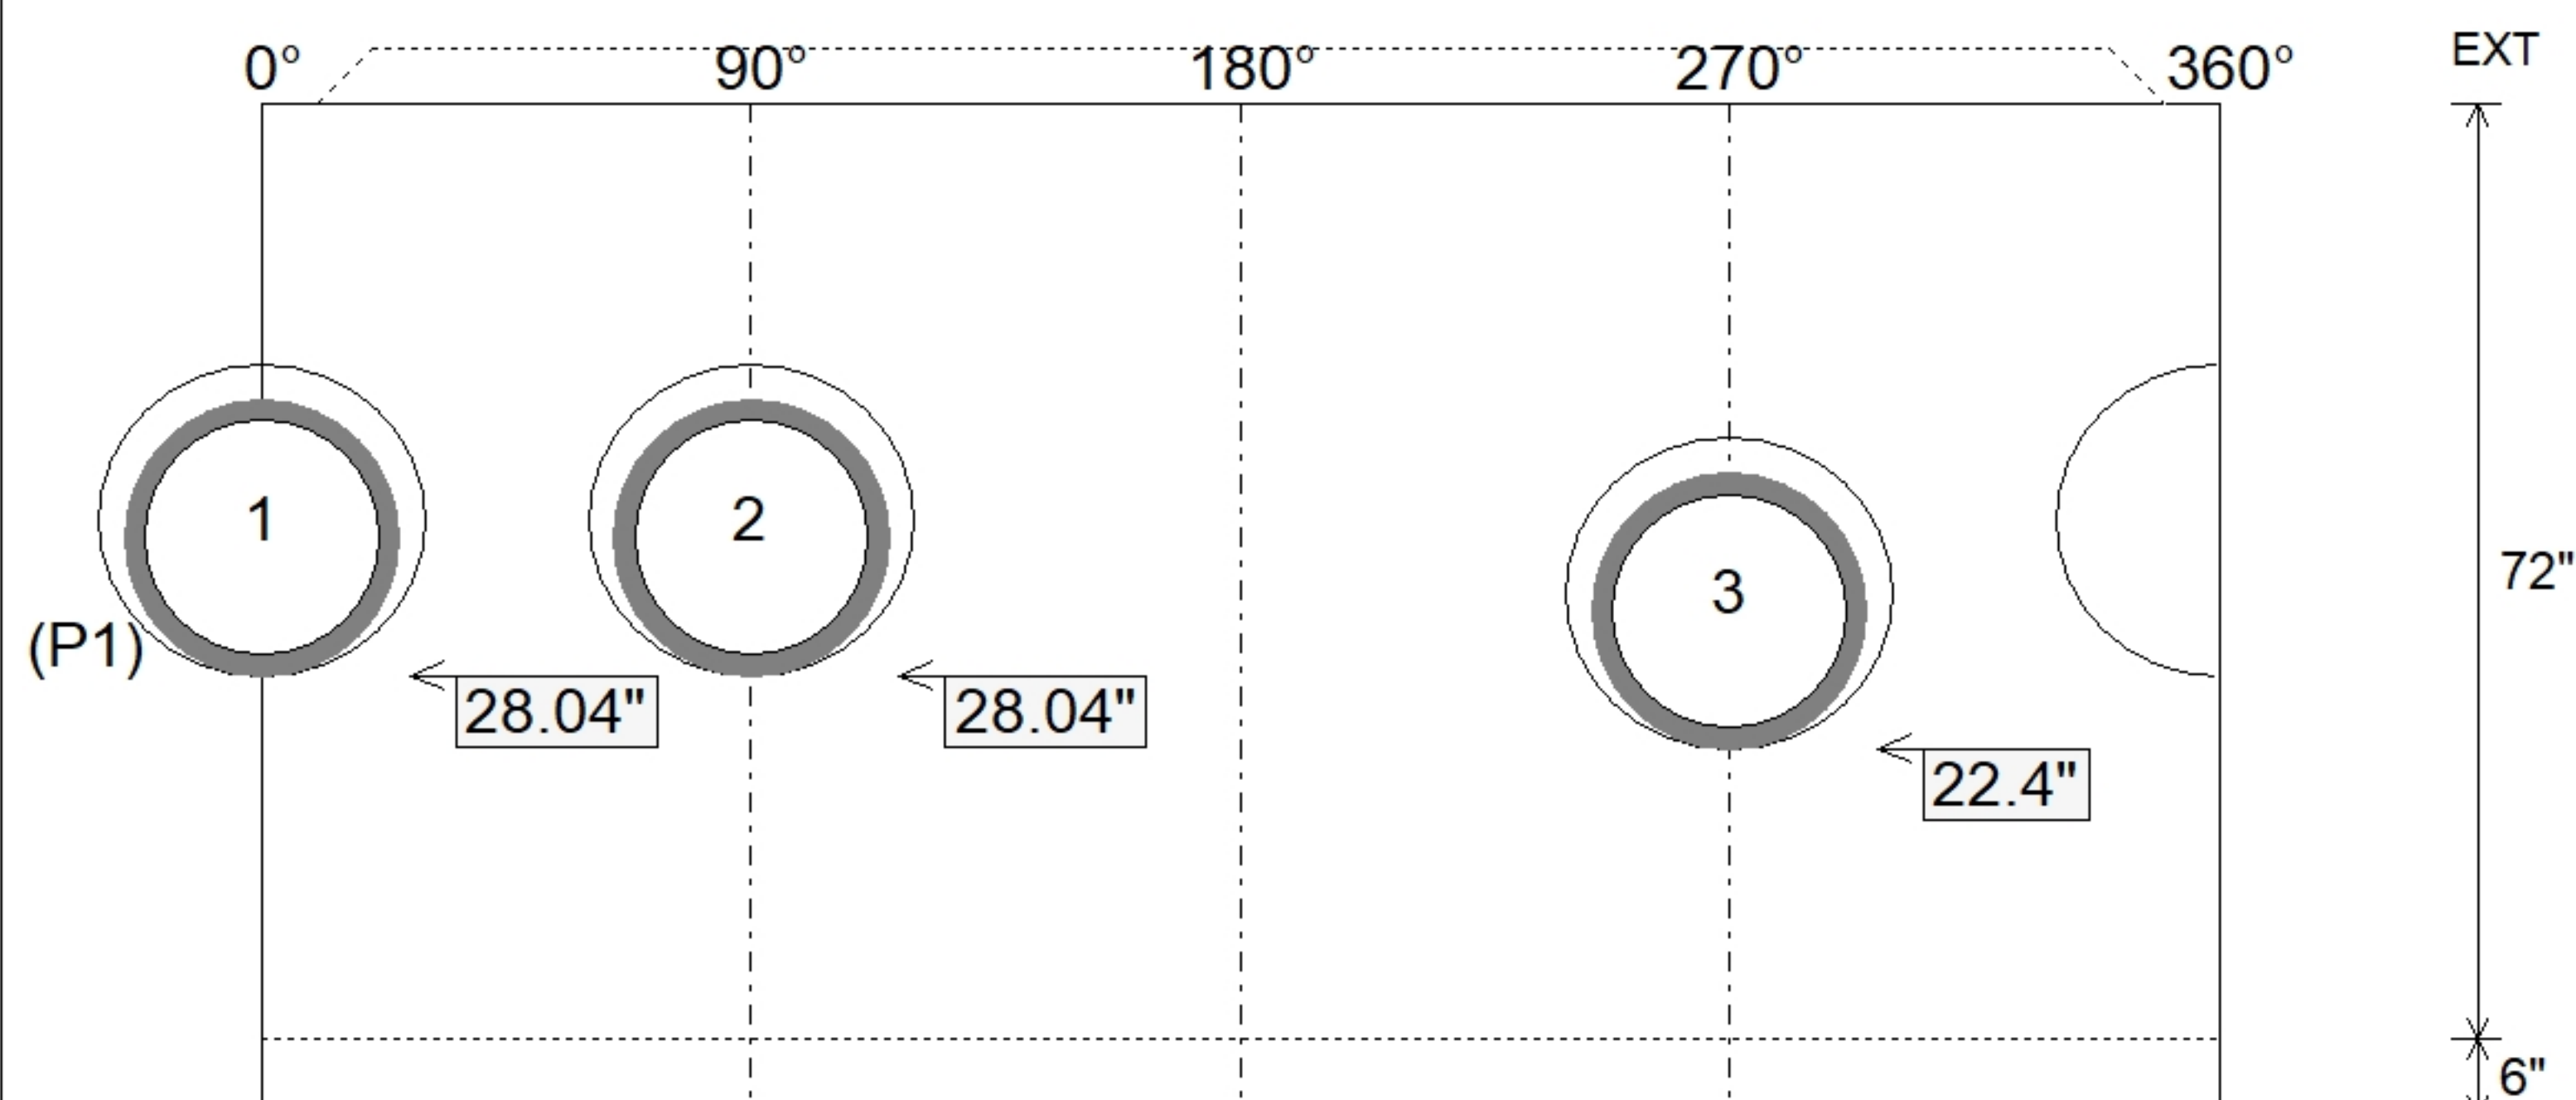

SUBMITTAL
APPROVED BY: