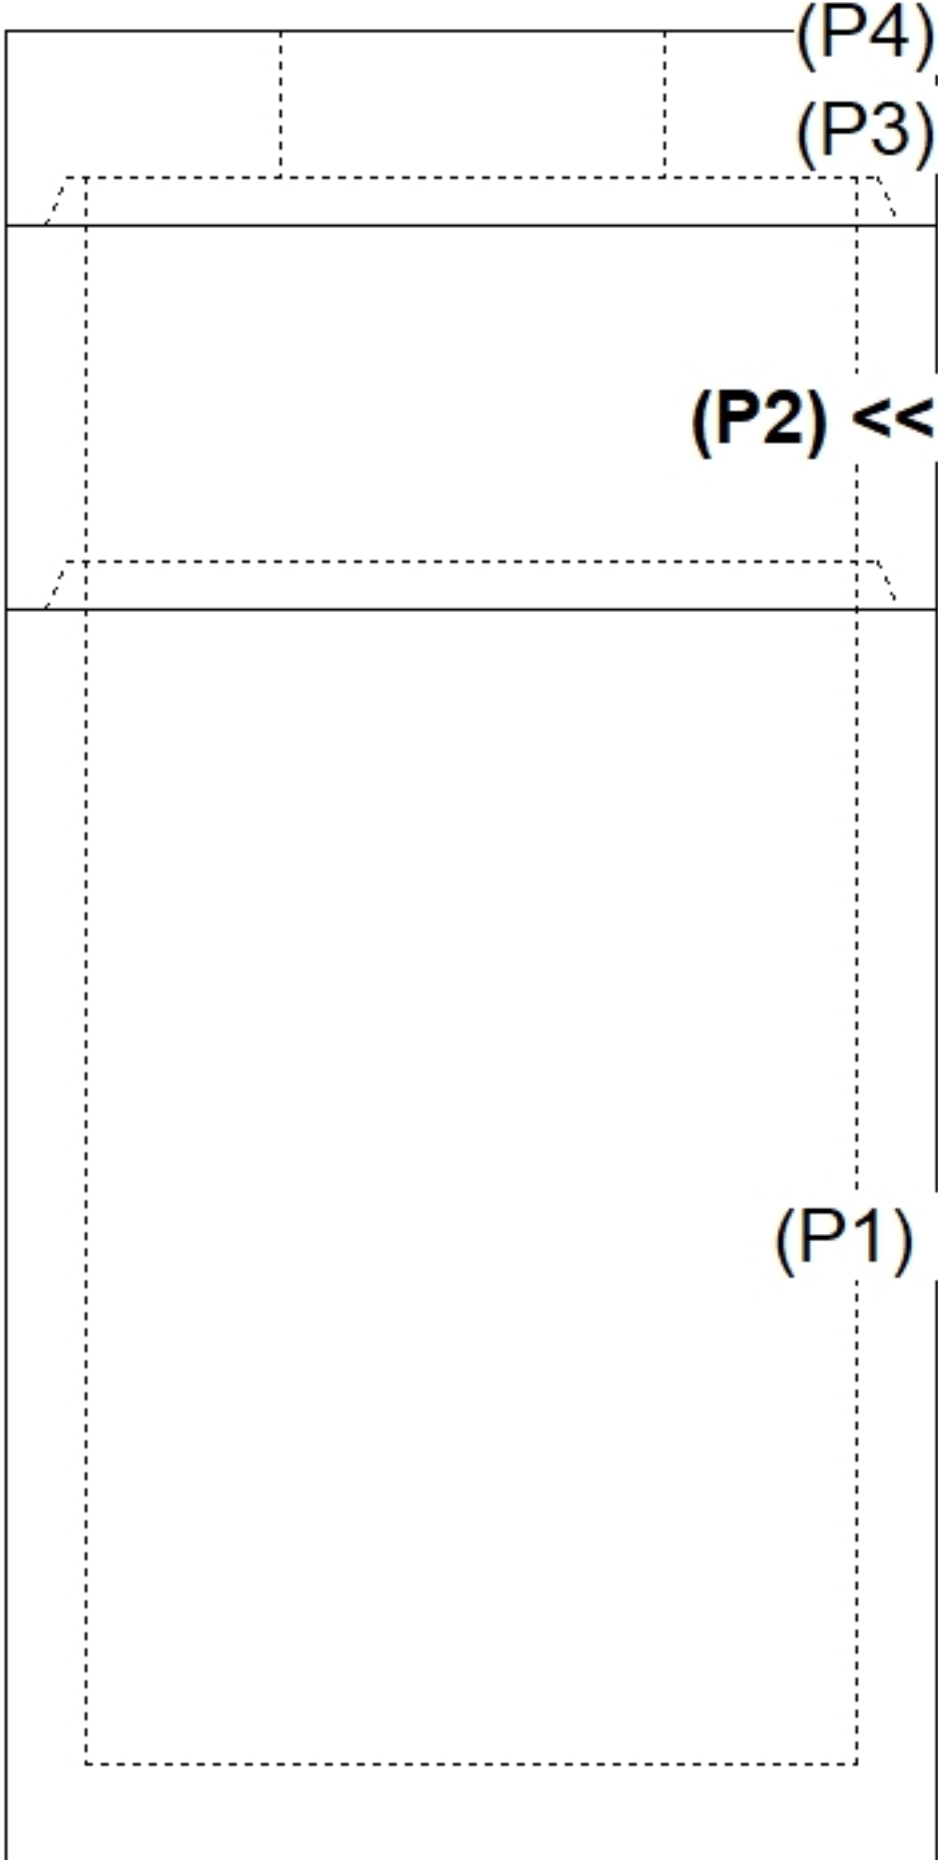
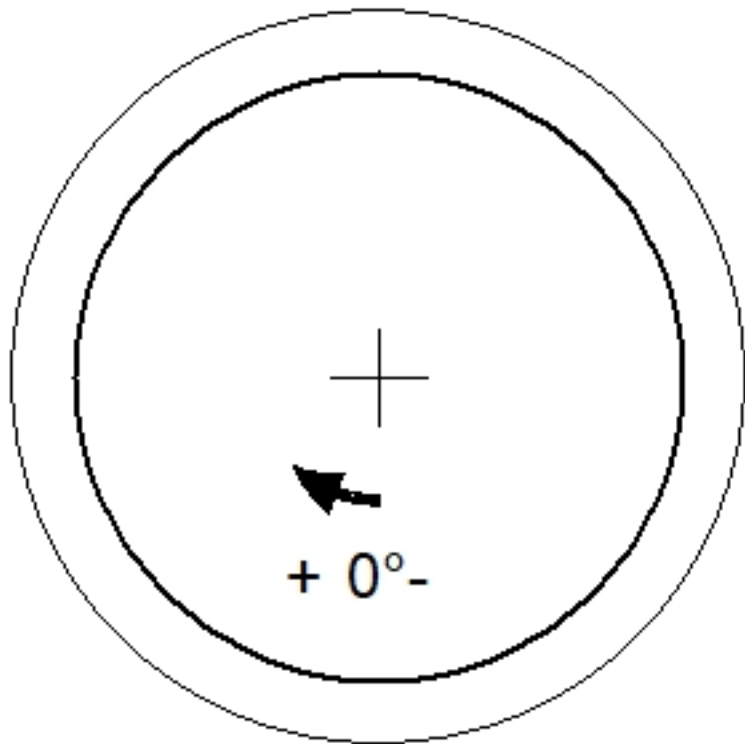
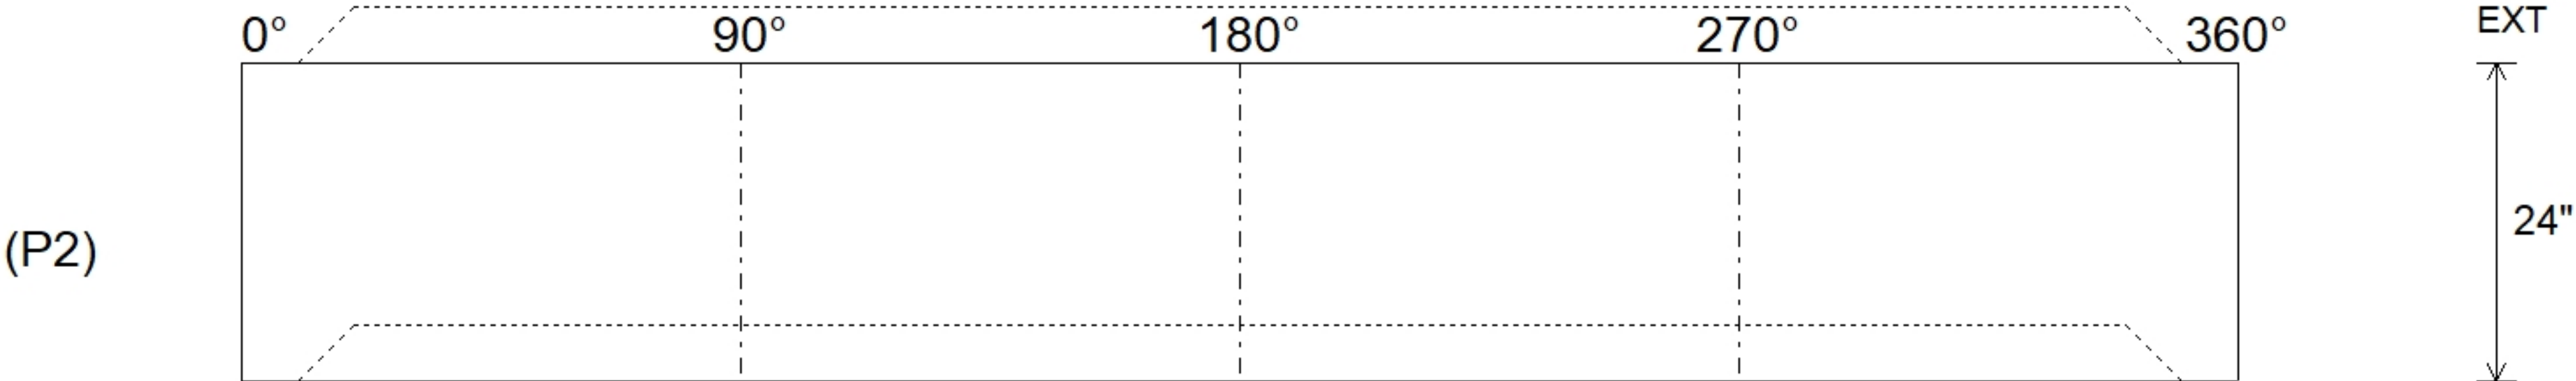


Job Name: 26-2484 Bass Pro Shops Outpost Paducah Job Location: Paducah, KY Contractor: Central Paving Co. of Paducah, Inc.					Plant: Beaver Dam 6/16/2026 8:01:35 AM		Tech: S. Felletter PC: A. Chambers						
Structure ID: Z3 ST-OCS													
P2			MH048RS24			MH RISER T/G							
P4) 24" - CASTING HEIGHT - 0" P3) 48" - MH FLAT TOP SPECIAL (MCS-295-B) F/G - 12" P2) 48" - MH RISER T/G - 24" P1) 48" - MH BASE T/n - 72" 1) SECONDARY POUR - WEIR WALL 1) CASTING - HOE MCS-295B F/G 2) 48" - Conseal CS-102 1.00" 1) 24" - Conseal CS-102 1.00" 2) Hole - 24						0 lb 1593 lb 1677 lb 5966 lb 1099 lb 123 lb 0 lb 0 lb 0 lb ----- 10458 lb		Structure Notes: . 1. PER ASTM C478 SPECIFICATIONS. 2. CONCRETE = 4,000 PSI AT 28 DAYS. 3. CASTING BY ICAST (HOE MCS-295-B F/G). CAST-IN. 4. WEIR WALL POURED IN PLACE BY ICAST. . REINFORCING PER ASTM A615 (GRADE 60). - TOP SLAB (As .62) #5 BARS AT 6" C.C.E.W. - RISER/WALLS (As .12) - FLOOR (As .31) #5 BARS AT 12" C.C.E.W.					
Rim: 369'		Rim to Invert: 8'		Slack: 0"		Sump: 12"		Step Position: 0°					
Position	Elev	Angle	Ext. (cw)	Pipe	Pipe OD	Connector	Hole	Horz Size	Up (┘)	Offset			
Invert 1													
Invert 2													
Invert 3													
Invert 4													
Invert 5													
Invert 6													
Invert 7													
Invert 8													
RIGHT-SIDE UP VIEW (int. dimensions)													
													
INSIDE WALL DIMENSIONS													
													
Coating (Int): Coating (Ext):			Seam Up: Tongue Seam Dn: Groove		Wall Thickness: 5" Floor Height: 0"		Height (Int): 24" Height (Ext): 24"		Weight (Net): 1677 lb Volume (Net): 0.43cu.yd				