


Contractor: Contech Engineering Solutions

Plant: Beaver Dam




Slack: 5.996"


Structure Total: 152807 lb

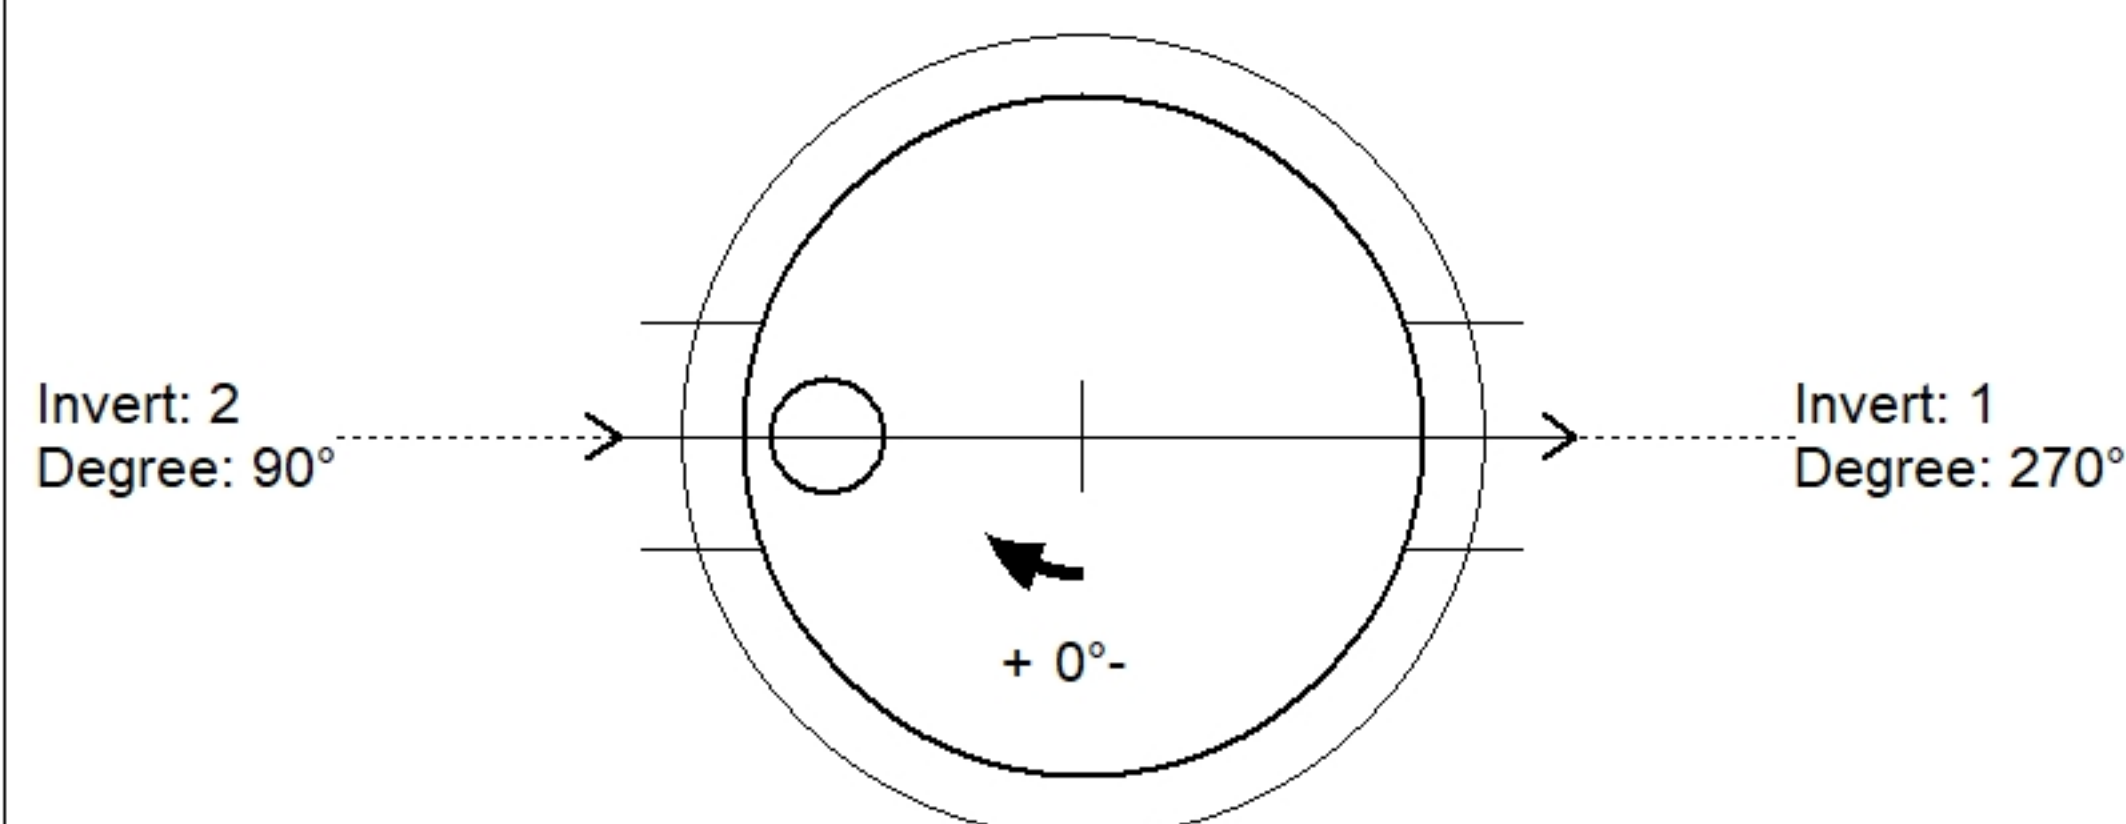

Position	Elev	Angle	Pipe	Pipe OD	Hole	Connector	Up (')	Ref
Rim	1019.03'							
Reducer								
Invert 1	1009.2'	270°	36" RCP B WALL	44"	48"	Hole 48	18.036"	P3
Invert 2	1009.2'	90°	36" RCP B WALL	44"	48"	Hole 48	18.036"	P3
Invert 3								
Invert 4								
Invert 5								
Invert 6								
Invert 7								
Invert 8								

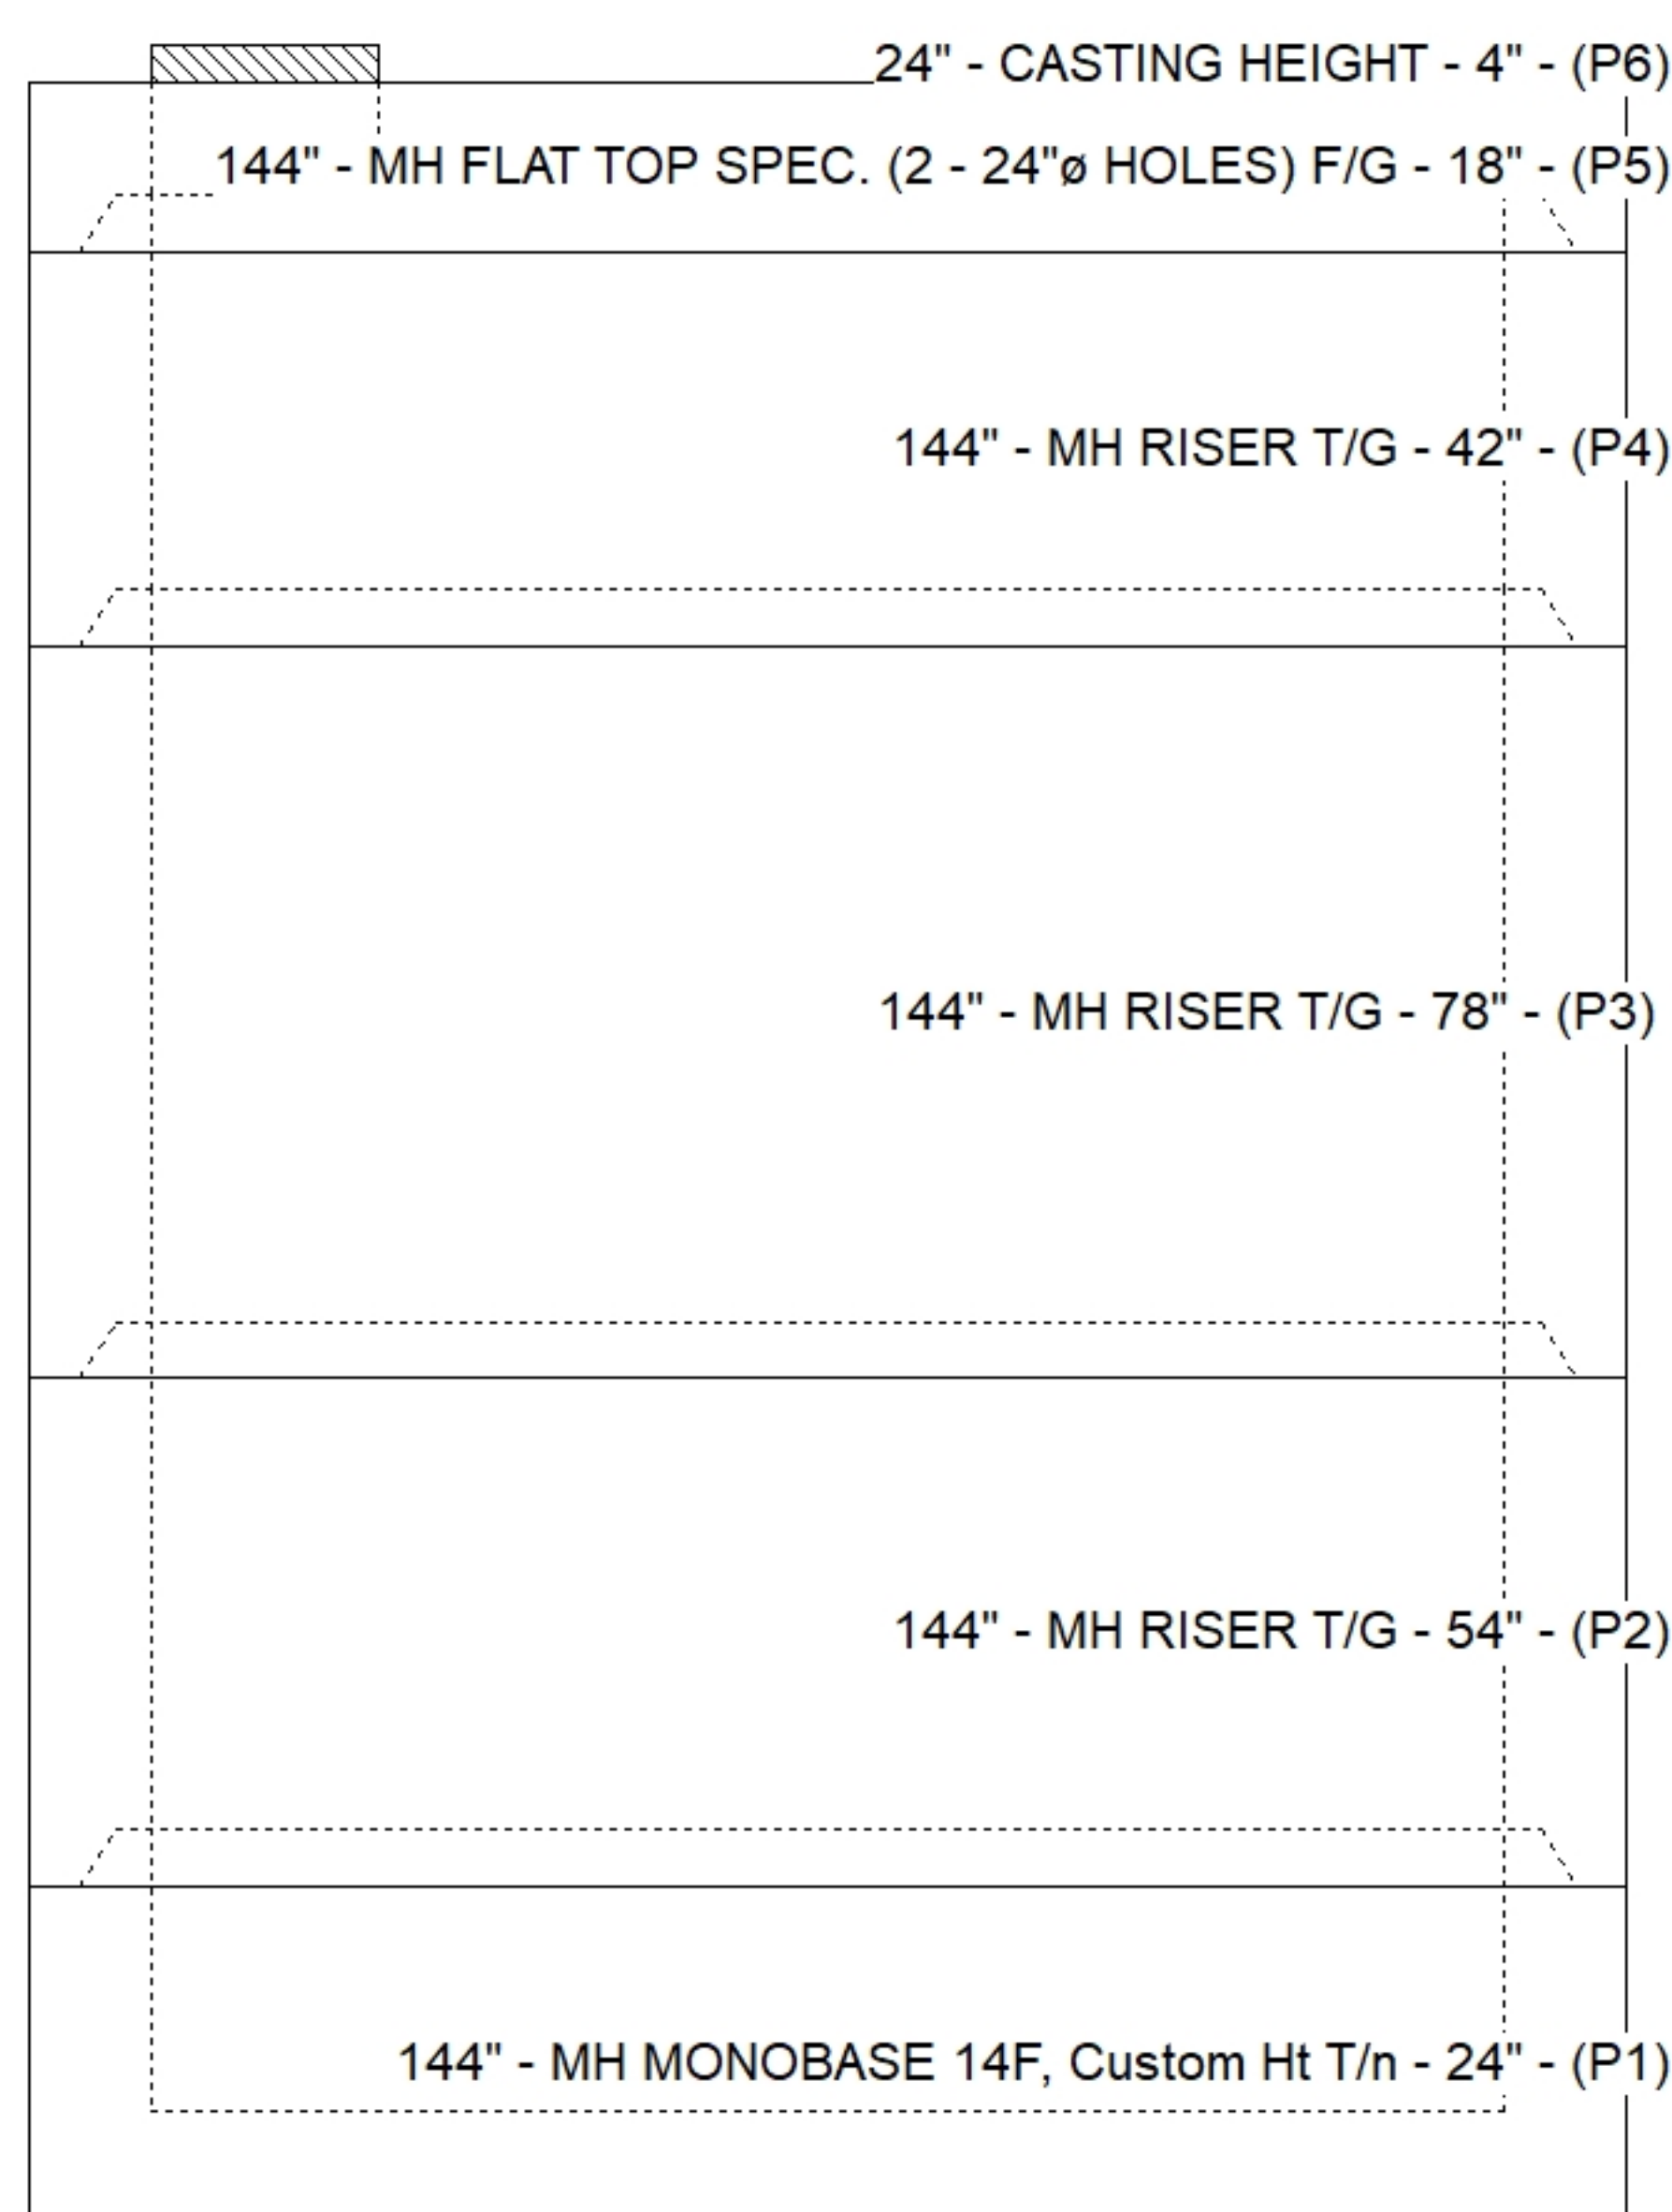

Default - Interior Dimensions

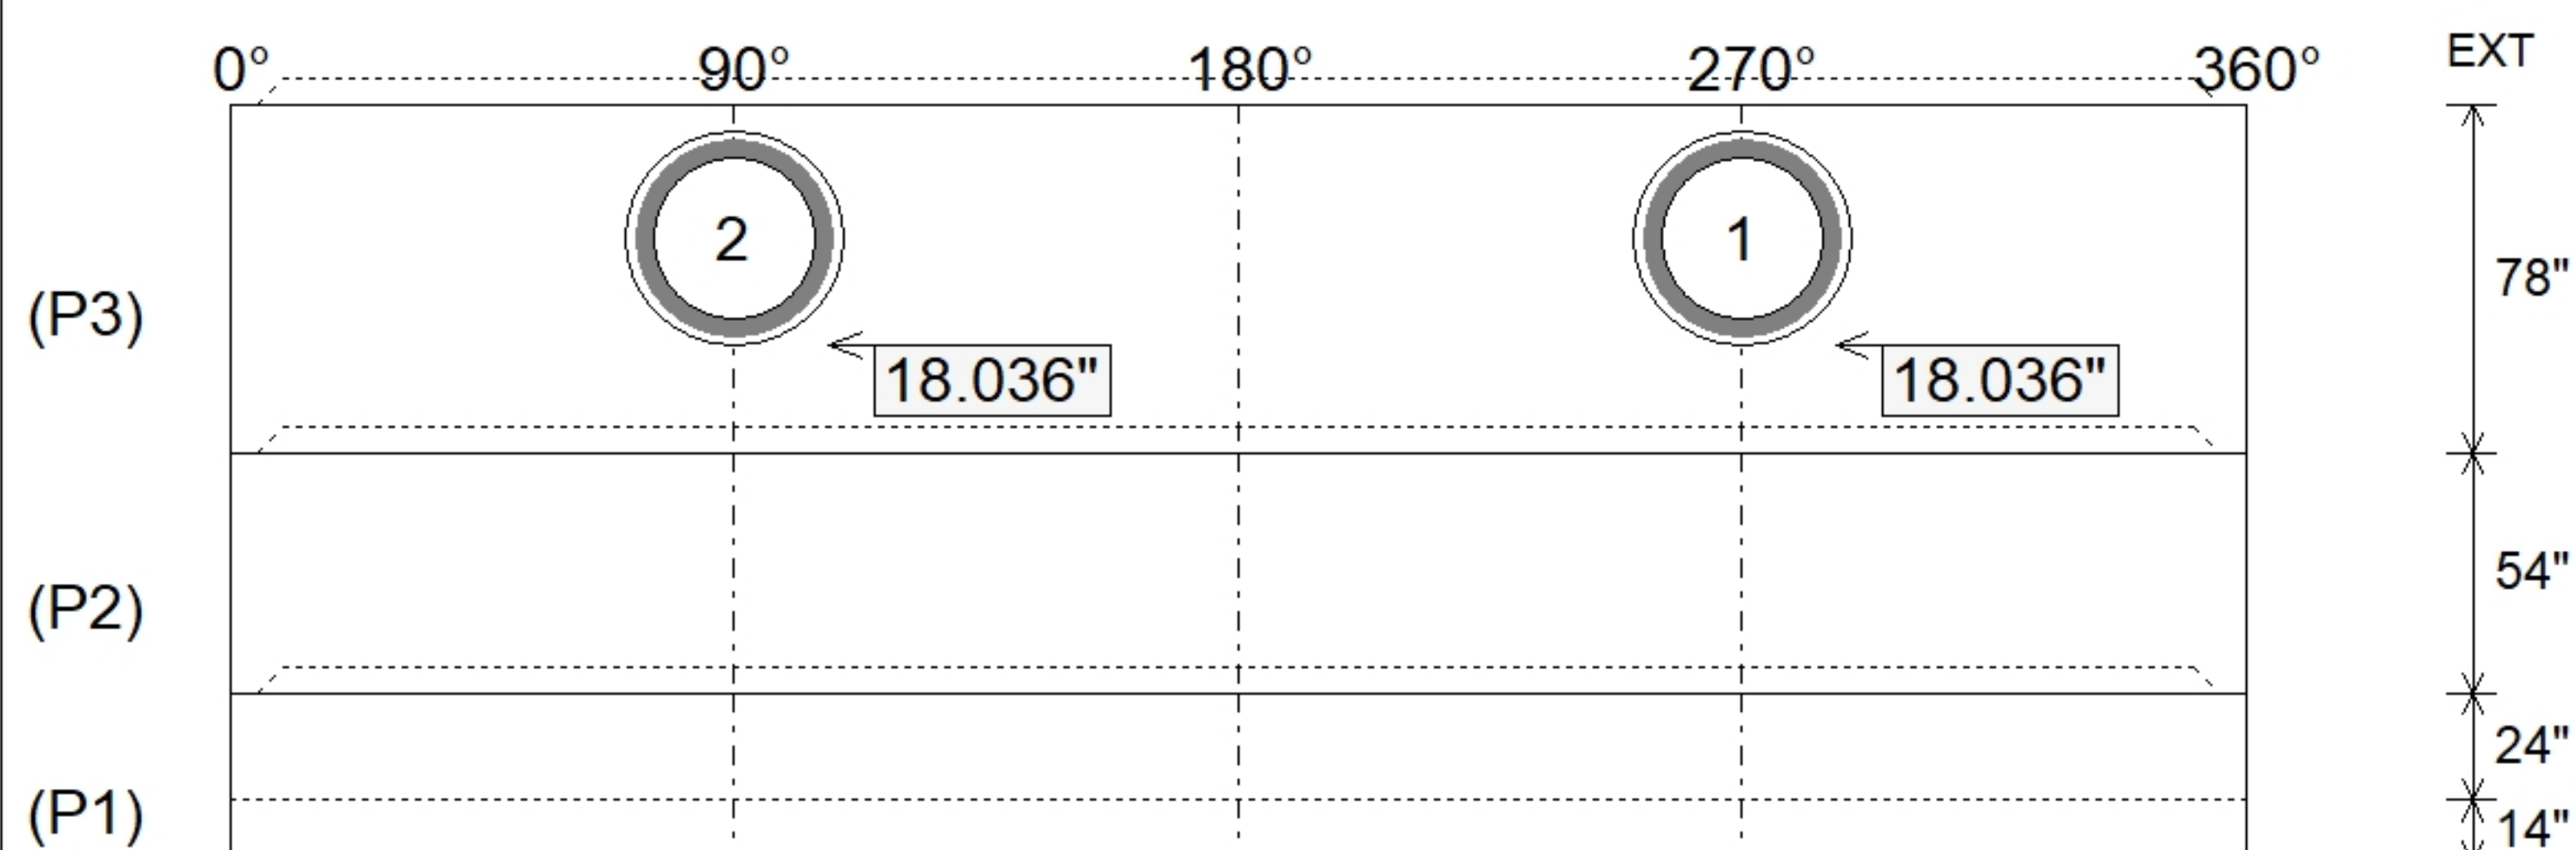

SUBMITTAL
APPROVED BY: