

Contractor: Koberstein Contracting, Inc.

TECH: Jared - F

Plant: 100




Slack: 0.16"

REINFORCING PER ASTM A615 (GRADE 60).
- WALLS (As .12) #5 BARS AT 12" C.C.E.W.
- FLOOR (As .12) #5 BARS AT 12" C.C.E.W.

P2) 24" x 72" - CASTING HEIGHT - 6"
P1) 24" x 72" - BOX BASE 8inW, 8inF, Variable Ht - 35"
1) CASTING - HOE 525 DBL SET FLAT GRATE (F/G/H)
1) 24" x 72" - Conseal CS-102 1.00"
4) Hole - 32



0 lb
6681 lb
442 lb
0 lb
0 lb

Structure Total: 7123 lb

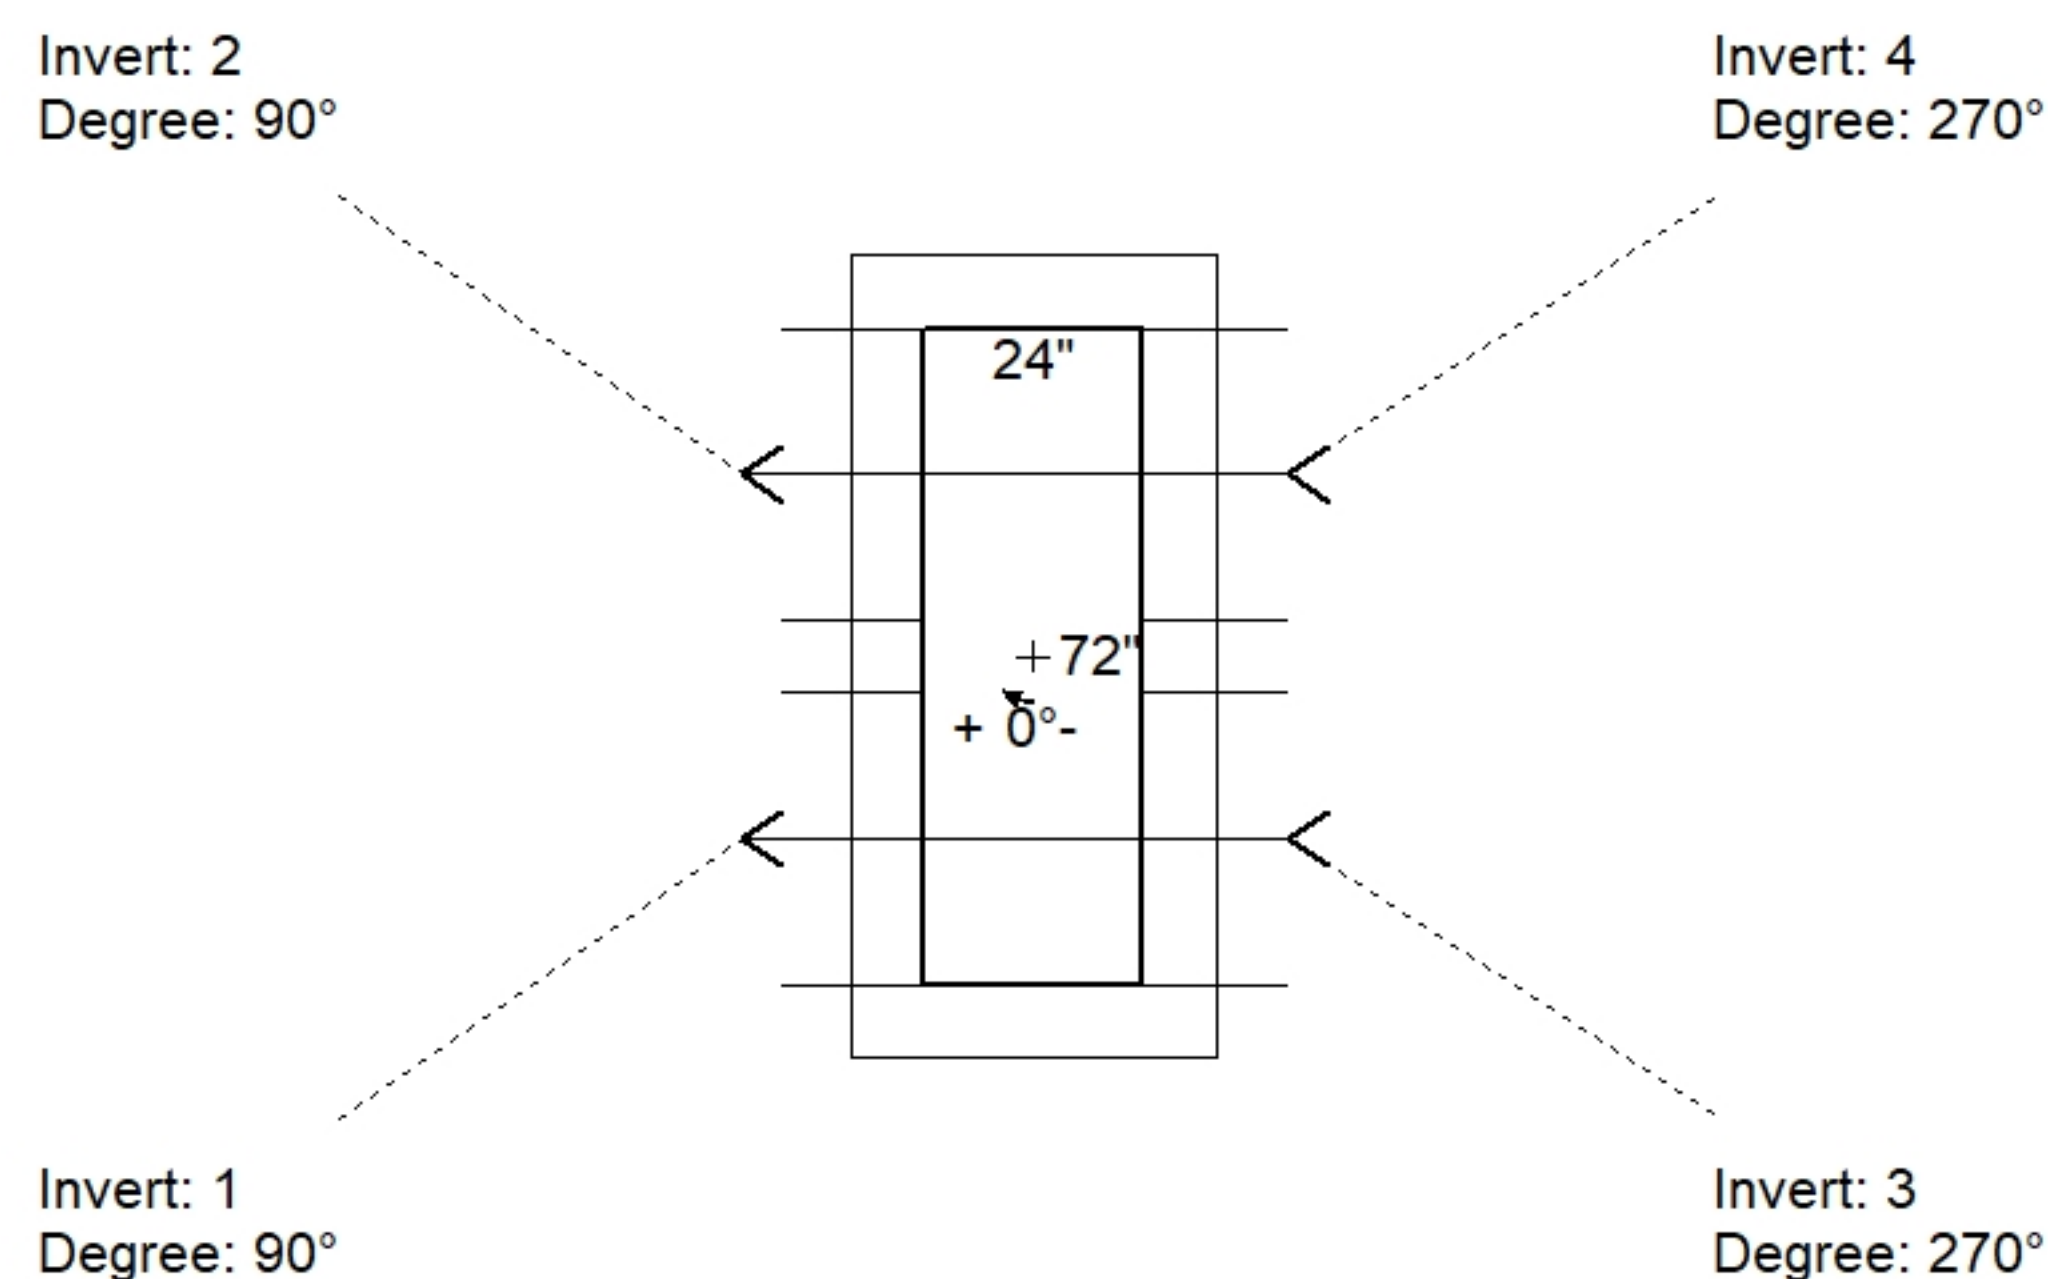

Position	Elev	Angle	Pipe	Pipe OD	Hole	Connector	Up ()	Ref
Rim	393.52'							
Reducer								
Invert 1	390.34'	90°	24" RCP B WALL	30"	32"	Hole 32	0"	P1
Invert 2	390.34'	90°	24" RCP B WALL	30"	32"	Hole 32	0"	P1
Invert 3	390.34'	270°	24" RCP B WALL	30"	32"	Hole 32	0"	P1
Invert 4	390.34'	270°	24" RCP B WALL	30"	32"	Hole 32	0"	P1
Invert 5								
Invert 6								
Invert 7								
Invert 8								

Default - Interior Dimensions

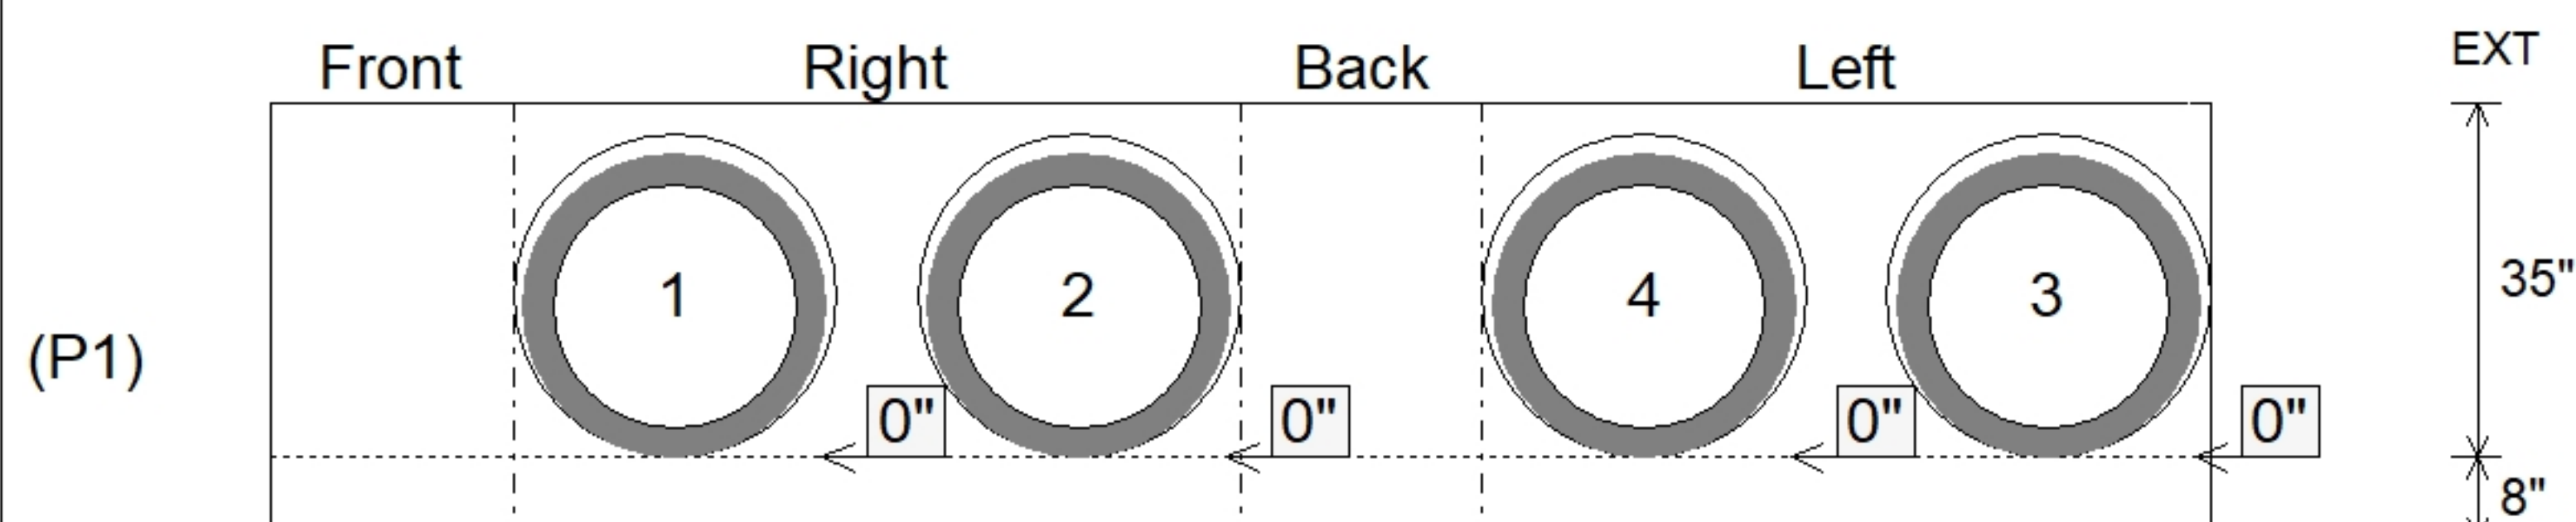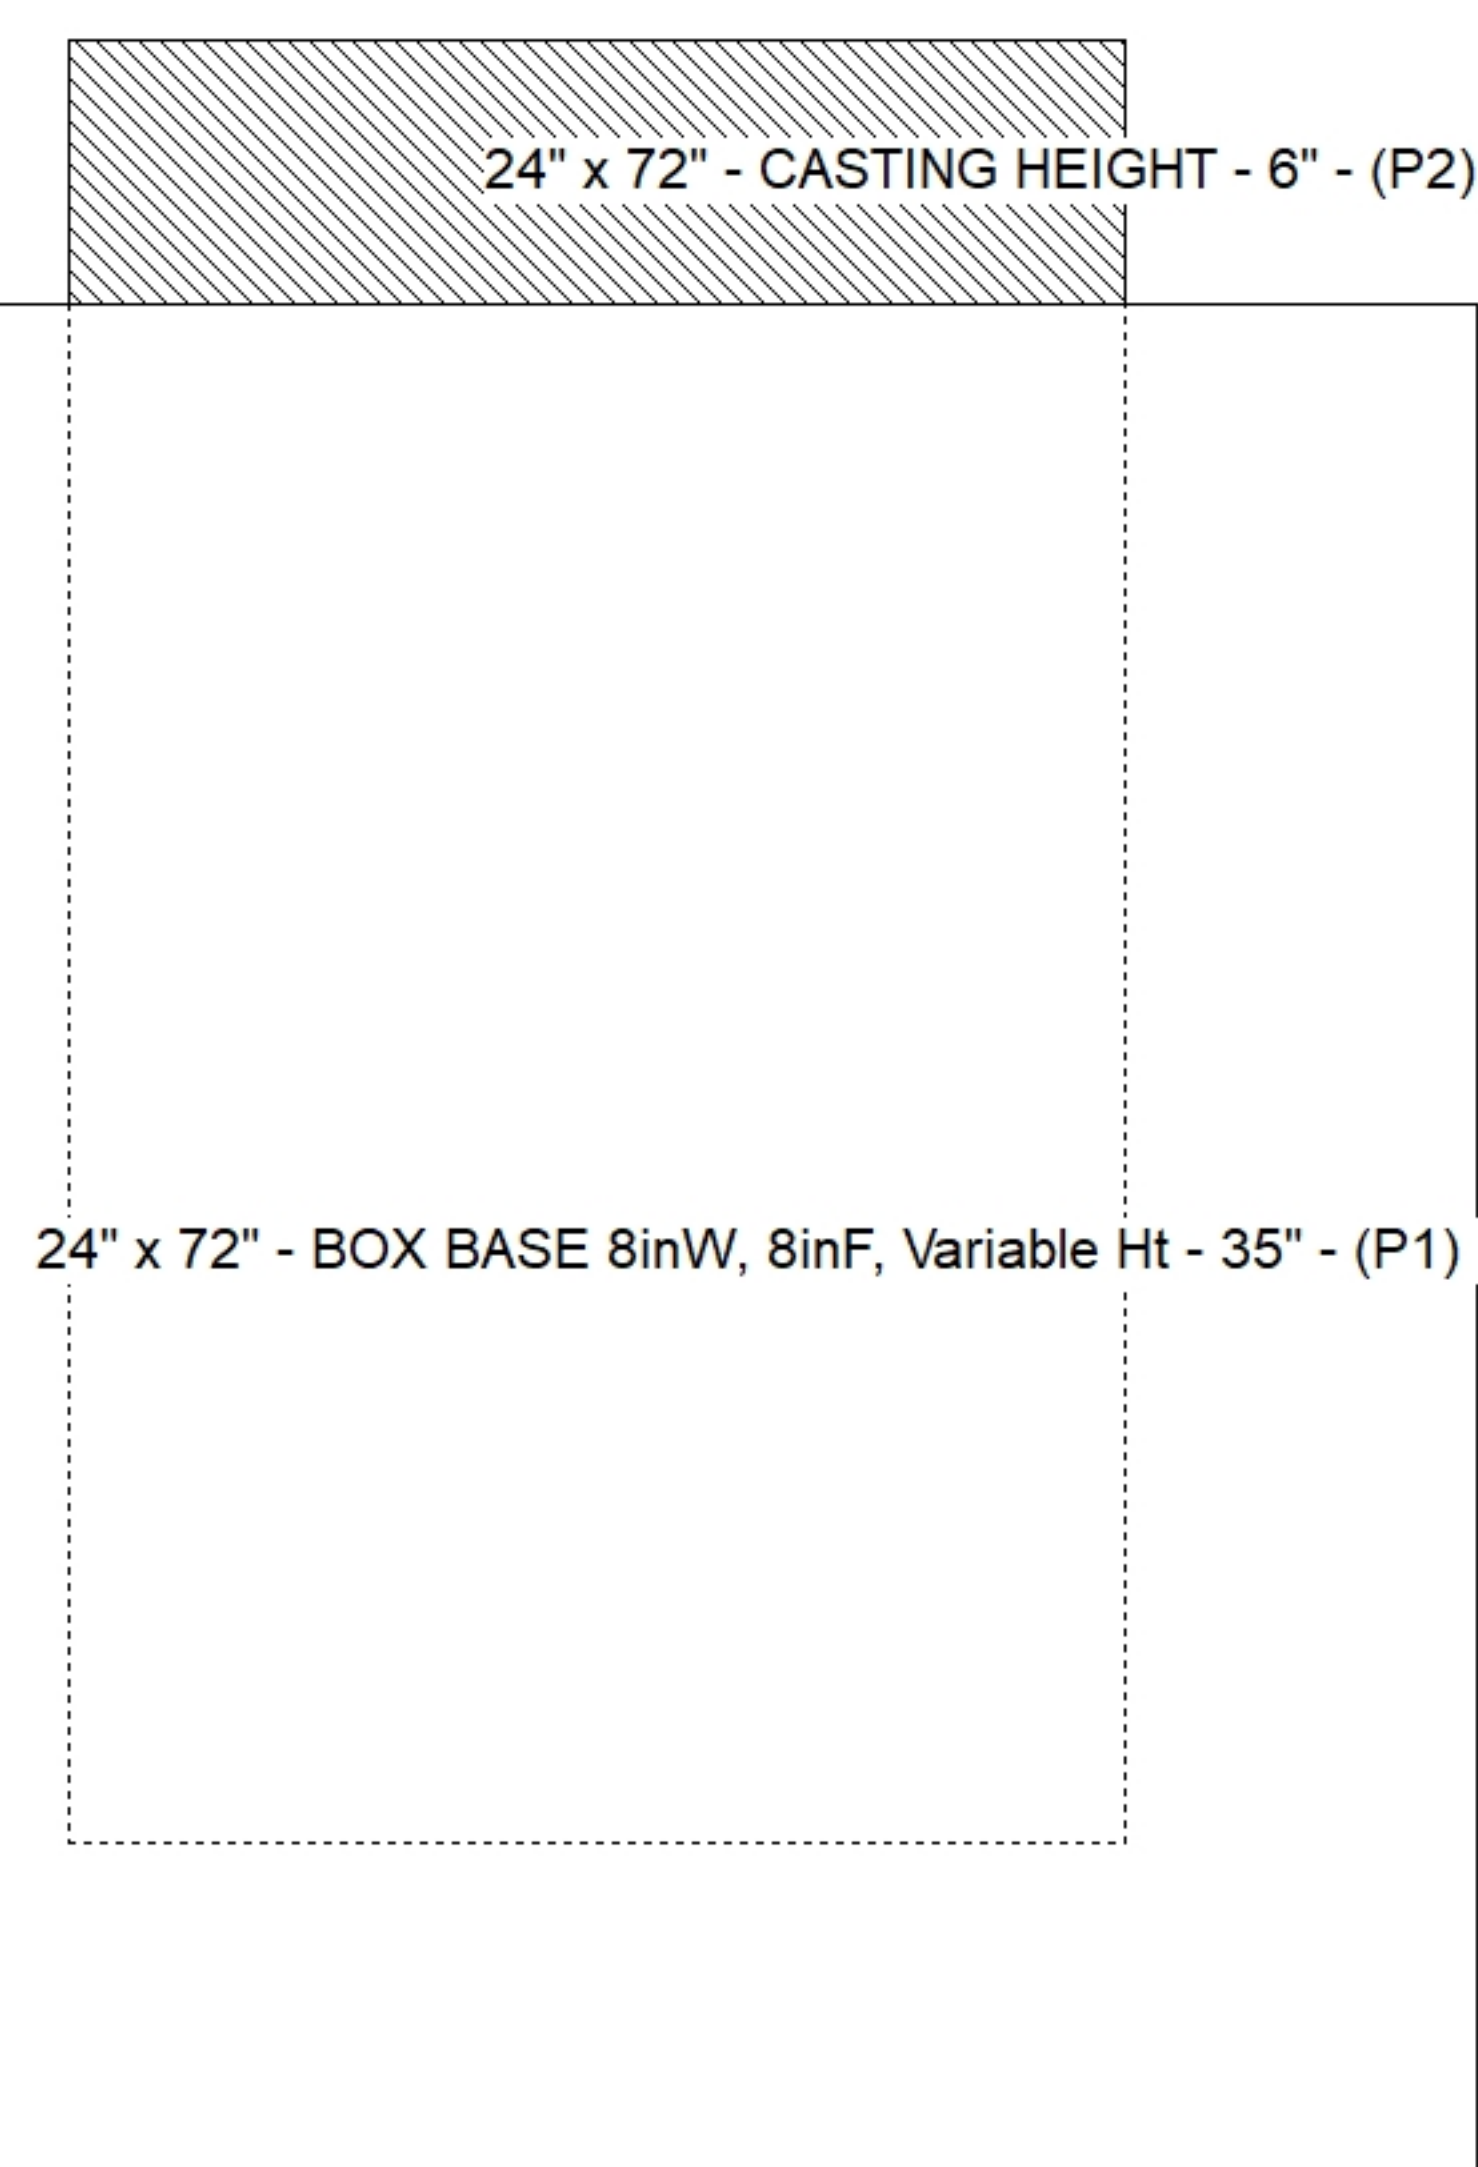

Submittal Drawing
7/22/2026 9:08:33 AM

SUBMITTAL
APPROVED BY: