

Contractor: Koberstein Contracting, Inc.



TECH: Jared - F

Plant: 100




Slack: 0"

Structure Total: 9754 lb

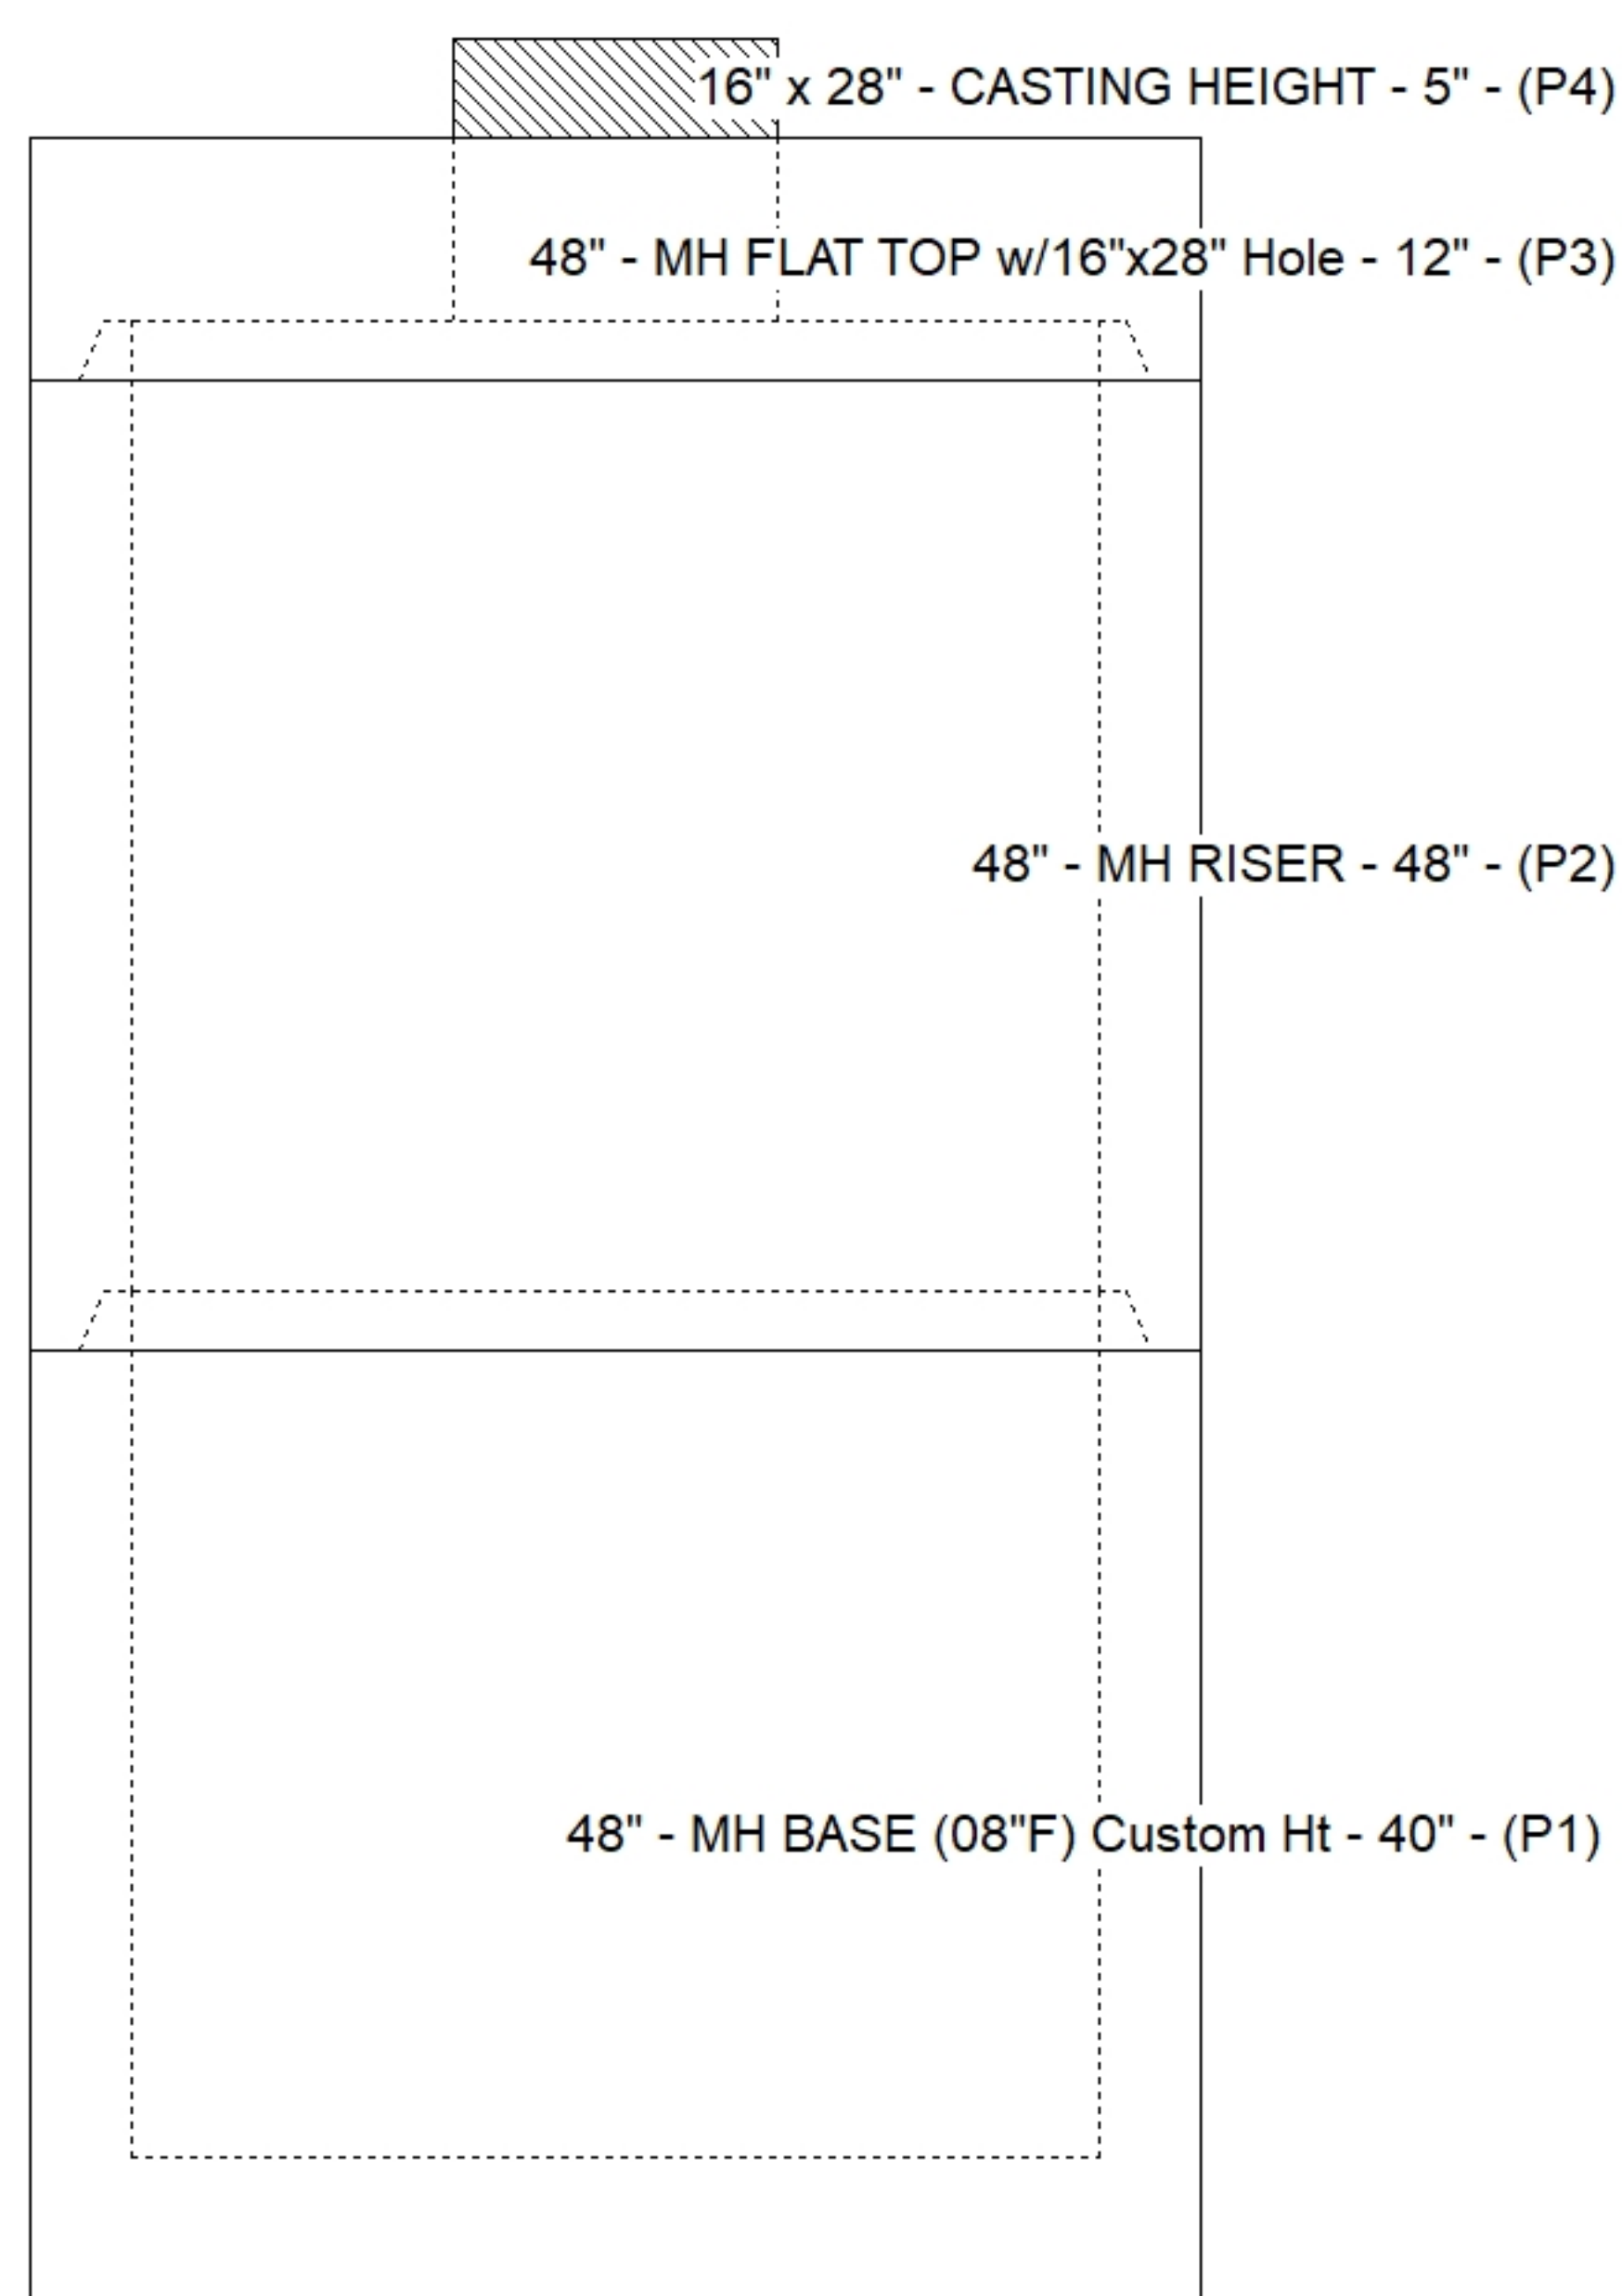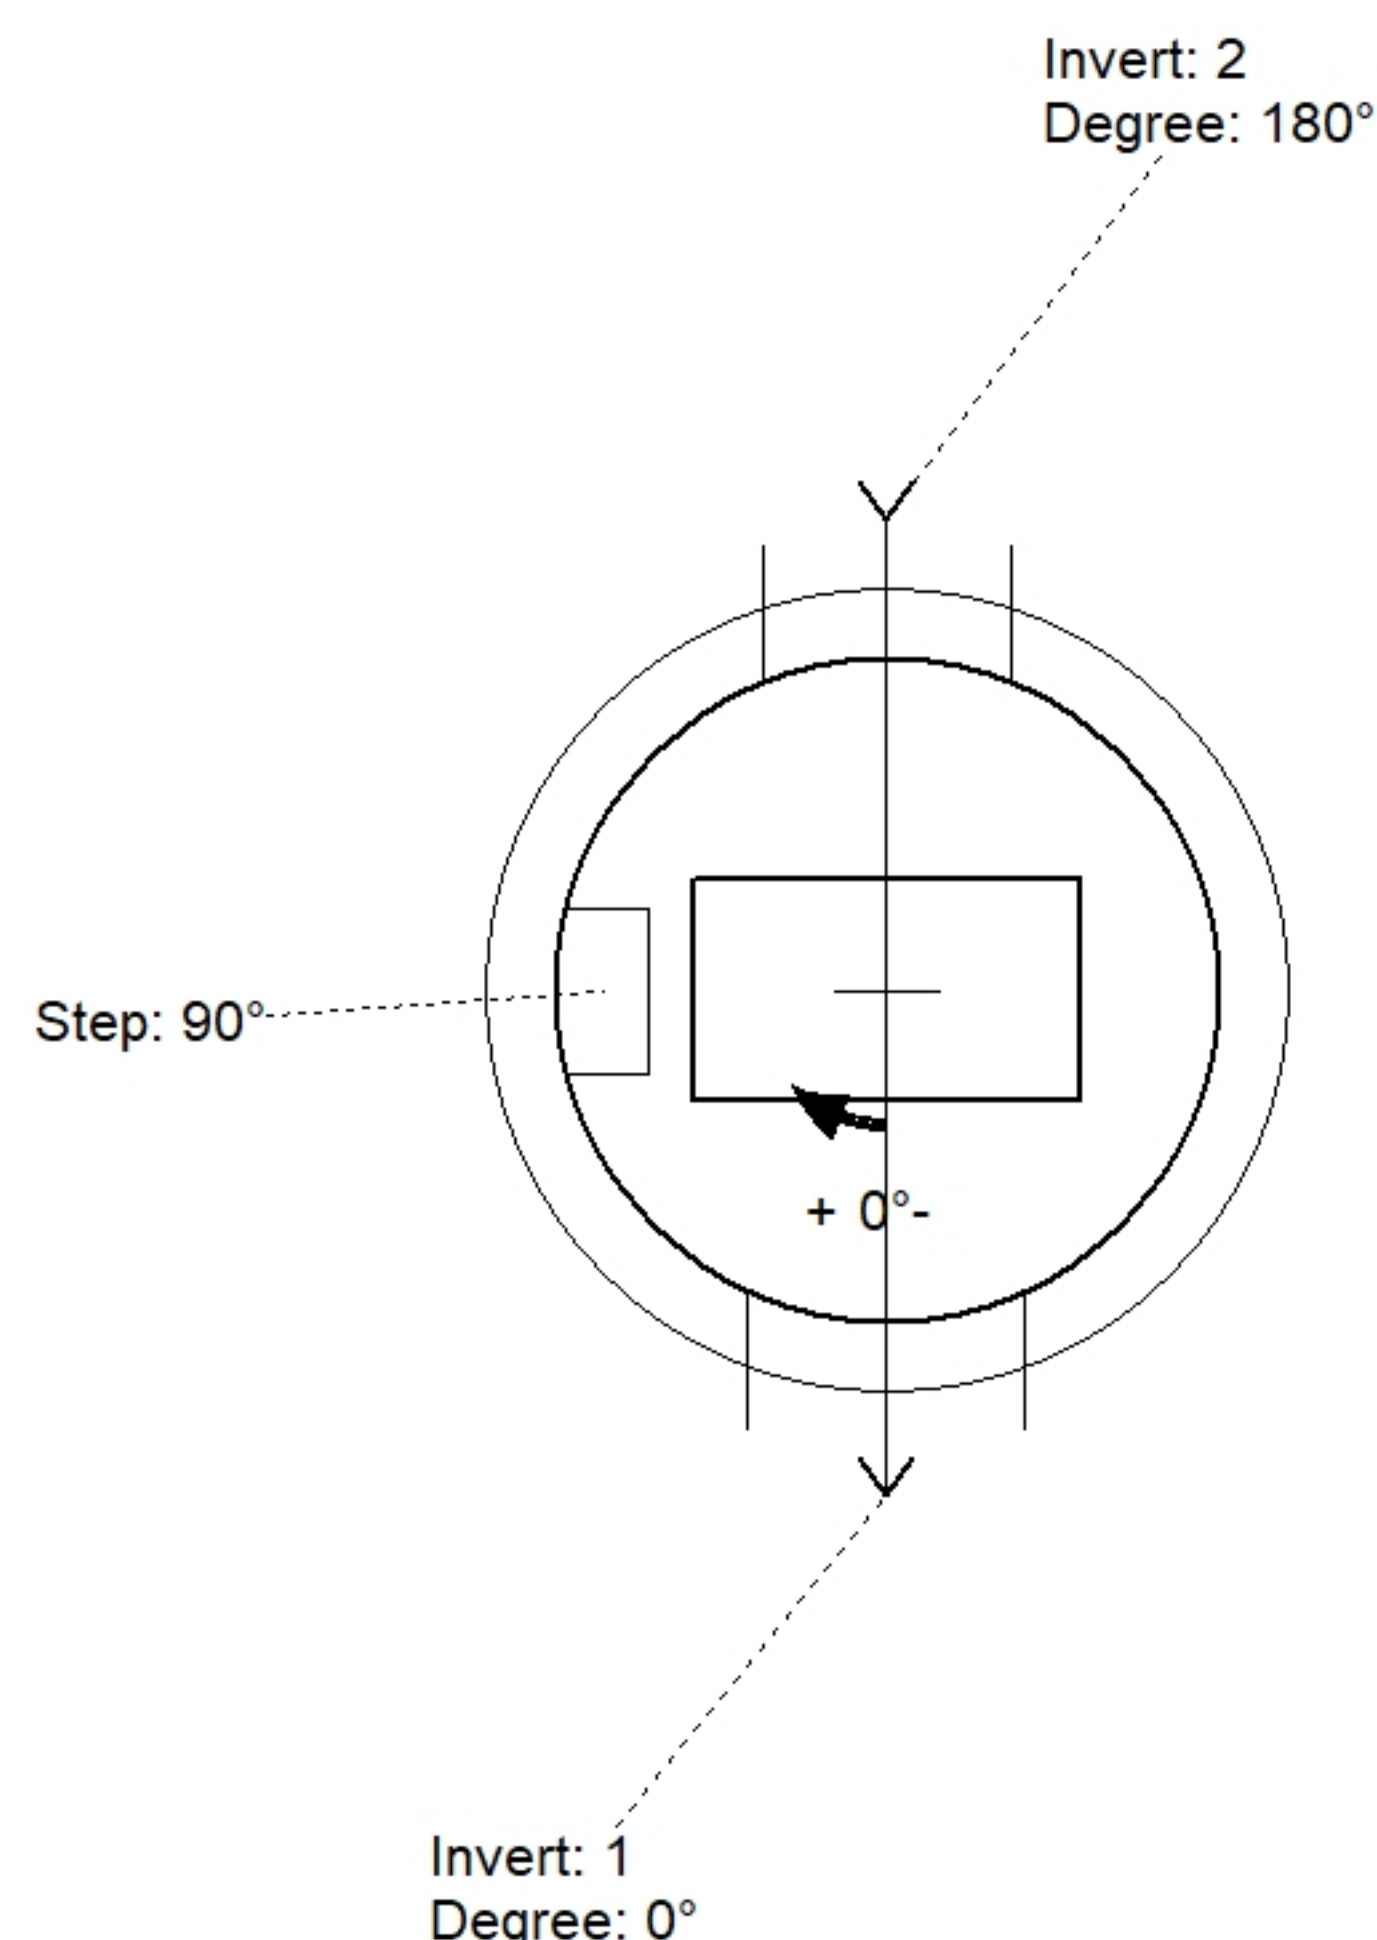

Position	Elev	Angle	Pipe	Pipe OD	Hole	Connector	Up ()	Ref
Rim	391.25'							
Reducer								
Invert 1	382.5'	0°	15" HDPE	17.6"	20"	Hole 20	-2.5"	P1
Invert 2	382.5'	180°	12" RCP B WALL	16"	18"	Hole 18	-3"	P1
Invert 3								
Invert 4								
Invert 5								
Invert 6								
Invert 7								
Invert 8								

Default - Interior Dimensions

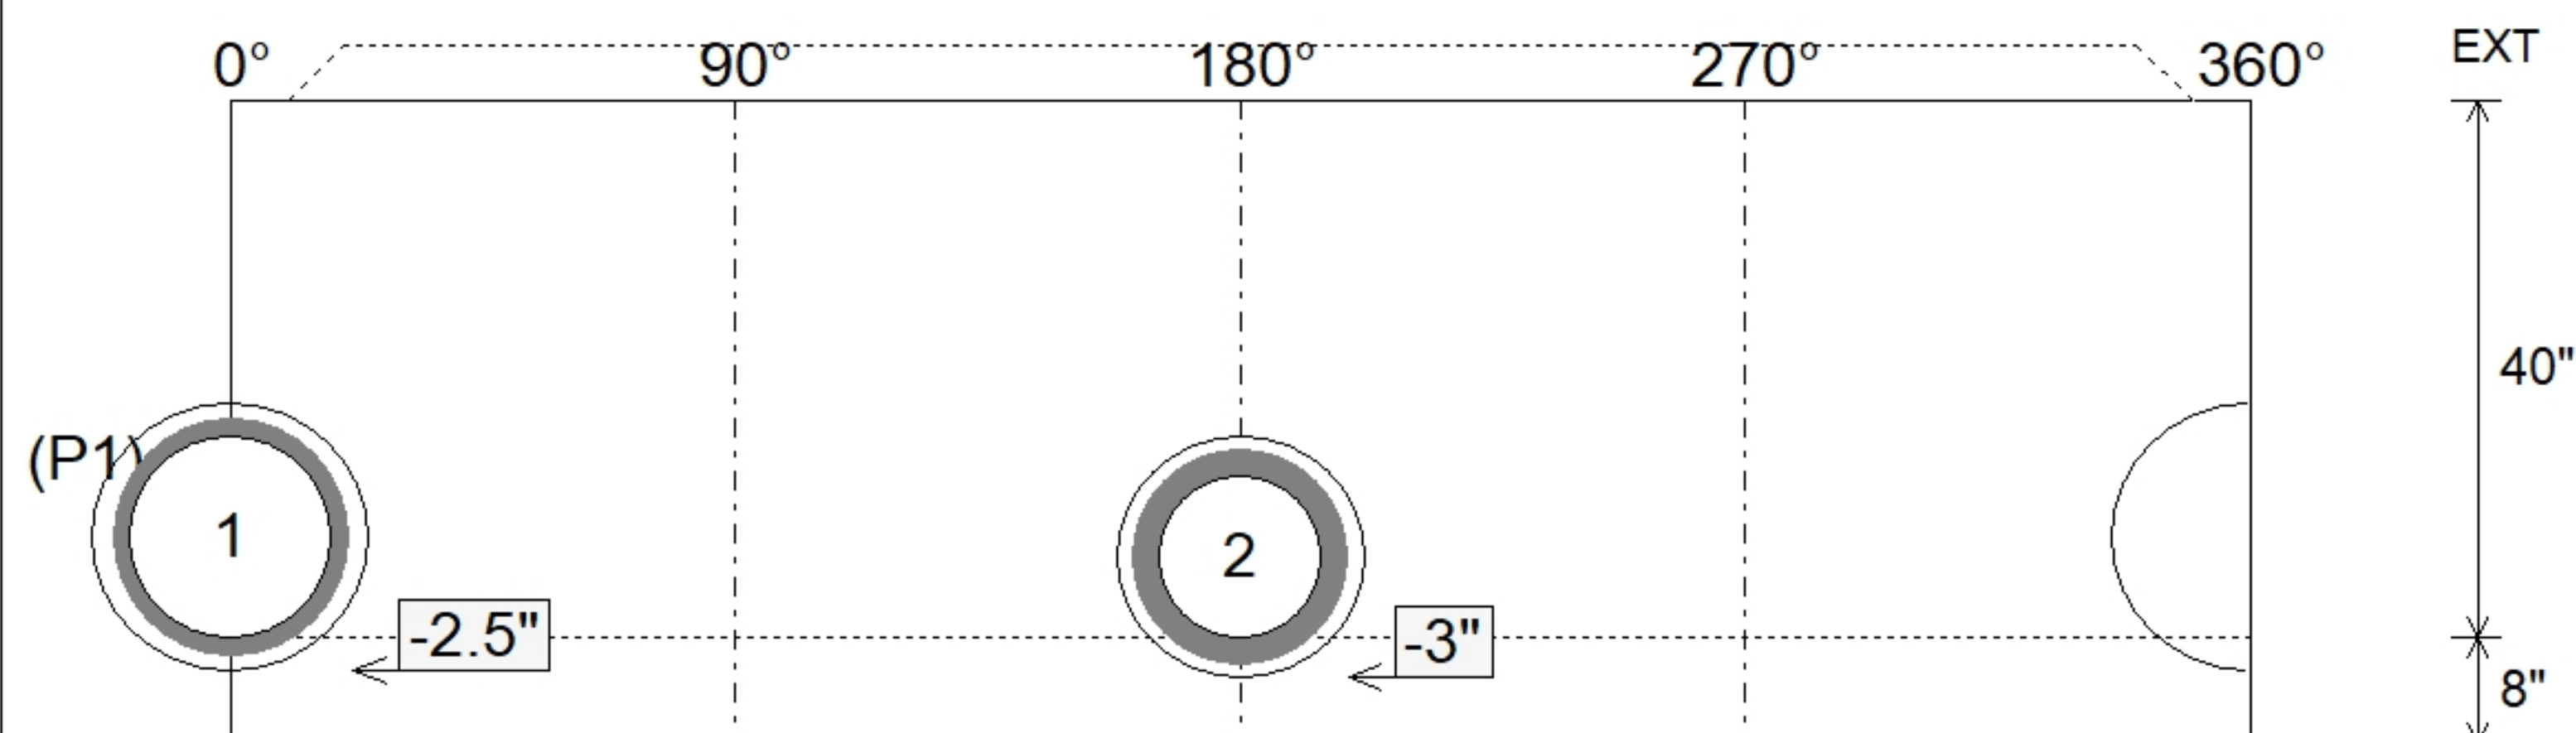

SUBMITTAL
APPROVED BY: