

**Contractor: Koberstein Contracting, Inc.**


TECH: Jared - F

Plant: 100




Slack: 0.72"


Structure Total: 5044 lb

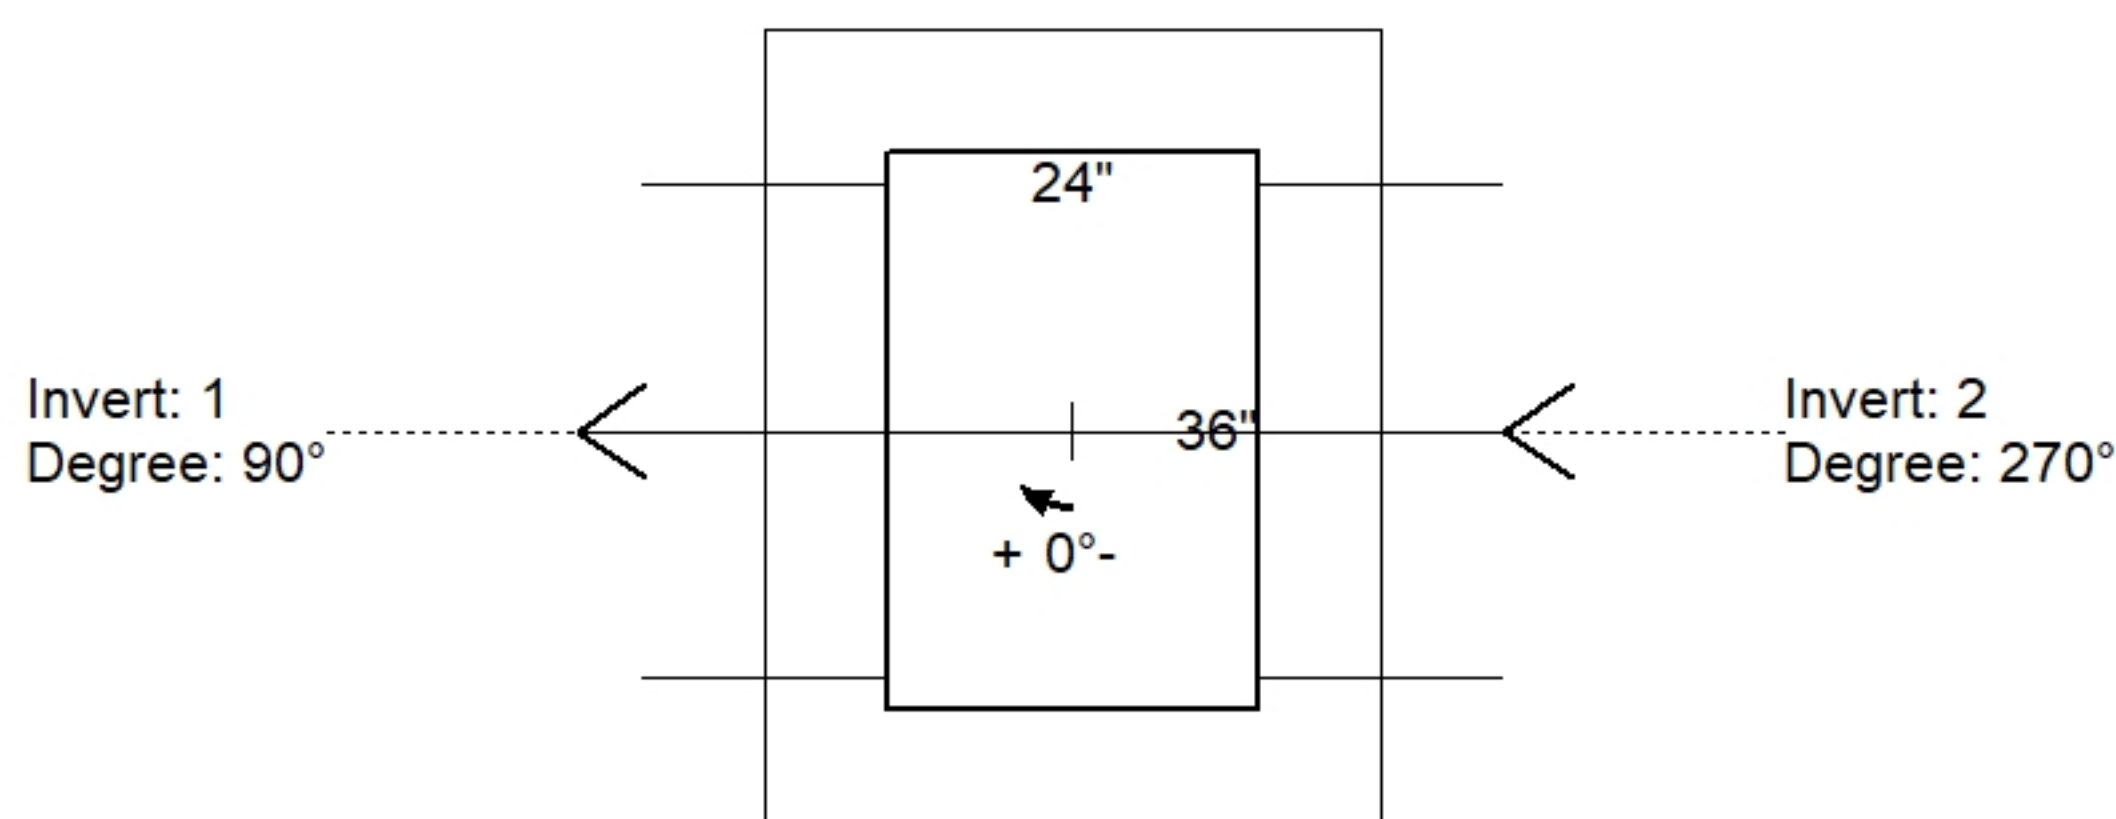

| Position | Elev    | Angle | Pipe           | Pipe OD | Hole | Connector | Up ( ) | Ref |
|----------|---------|-------|----------------|---------|------|-----------|--------|-----|
| Rim      | 393.99' |       |                |         |      |           |        |     |
| Reducer  |         |       |                |         |      |           |        |     |
| Invert 1 | 390.18' | 90°   | 24" RCP B WALL | 30"     | 32"  | Hole 32   | 0"     | P1  |
| Invert 2 | 390.18' | 270°  | 24" RCP B WALL | 30"     | 32"  | Hole 32   | 0"     | P1  |
| Invert 3 |         |       |                |         |      |           |        |     |
| Invert 4 |         |       |                |         |      |           |        |     |
| Invert 5 |         |       |                |         |      |           |        |     |
| Invert 6 |         |       |                |         |      |           |        |     |
| Invert 7 |         |       |                |         |      |           |        |     |
| Invert 8 |         |       |                |         |      |           |        |     |

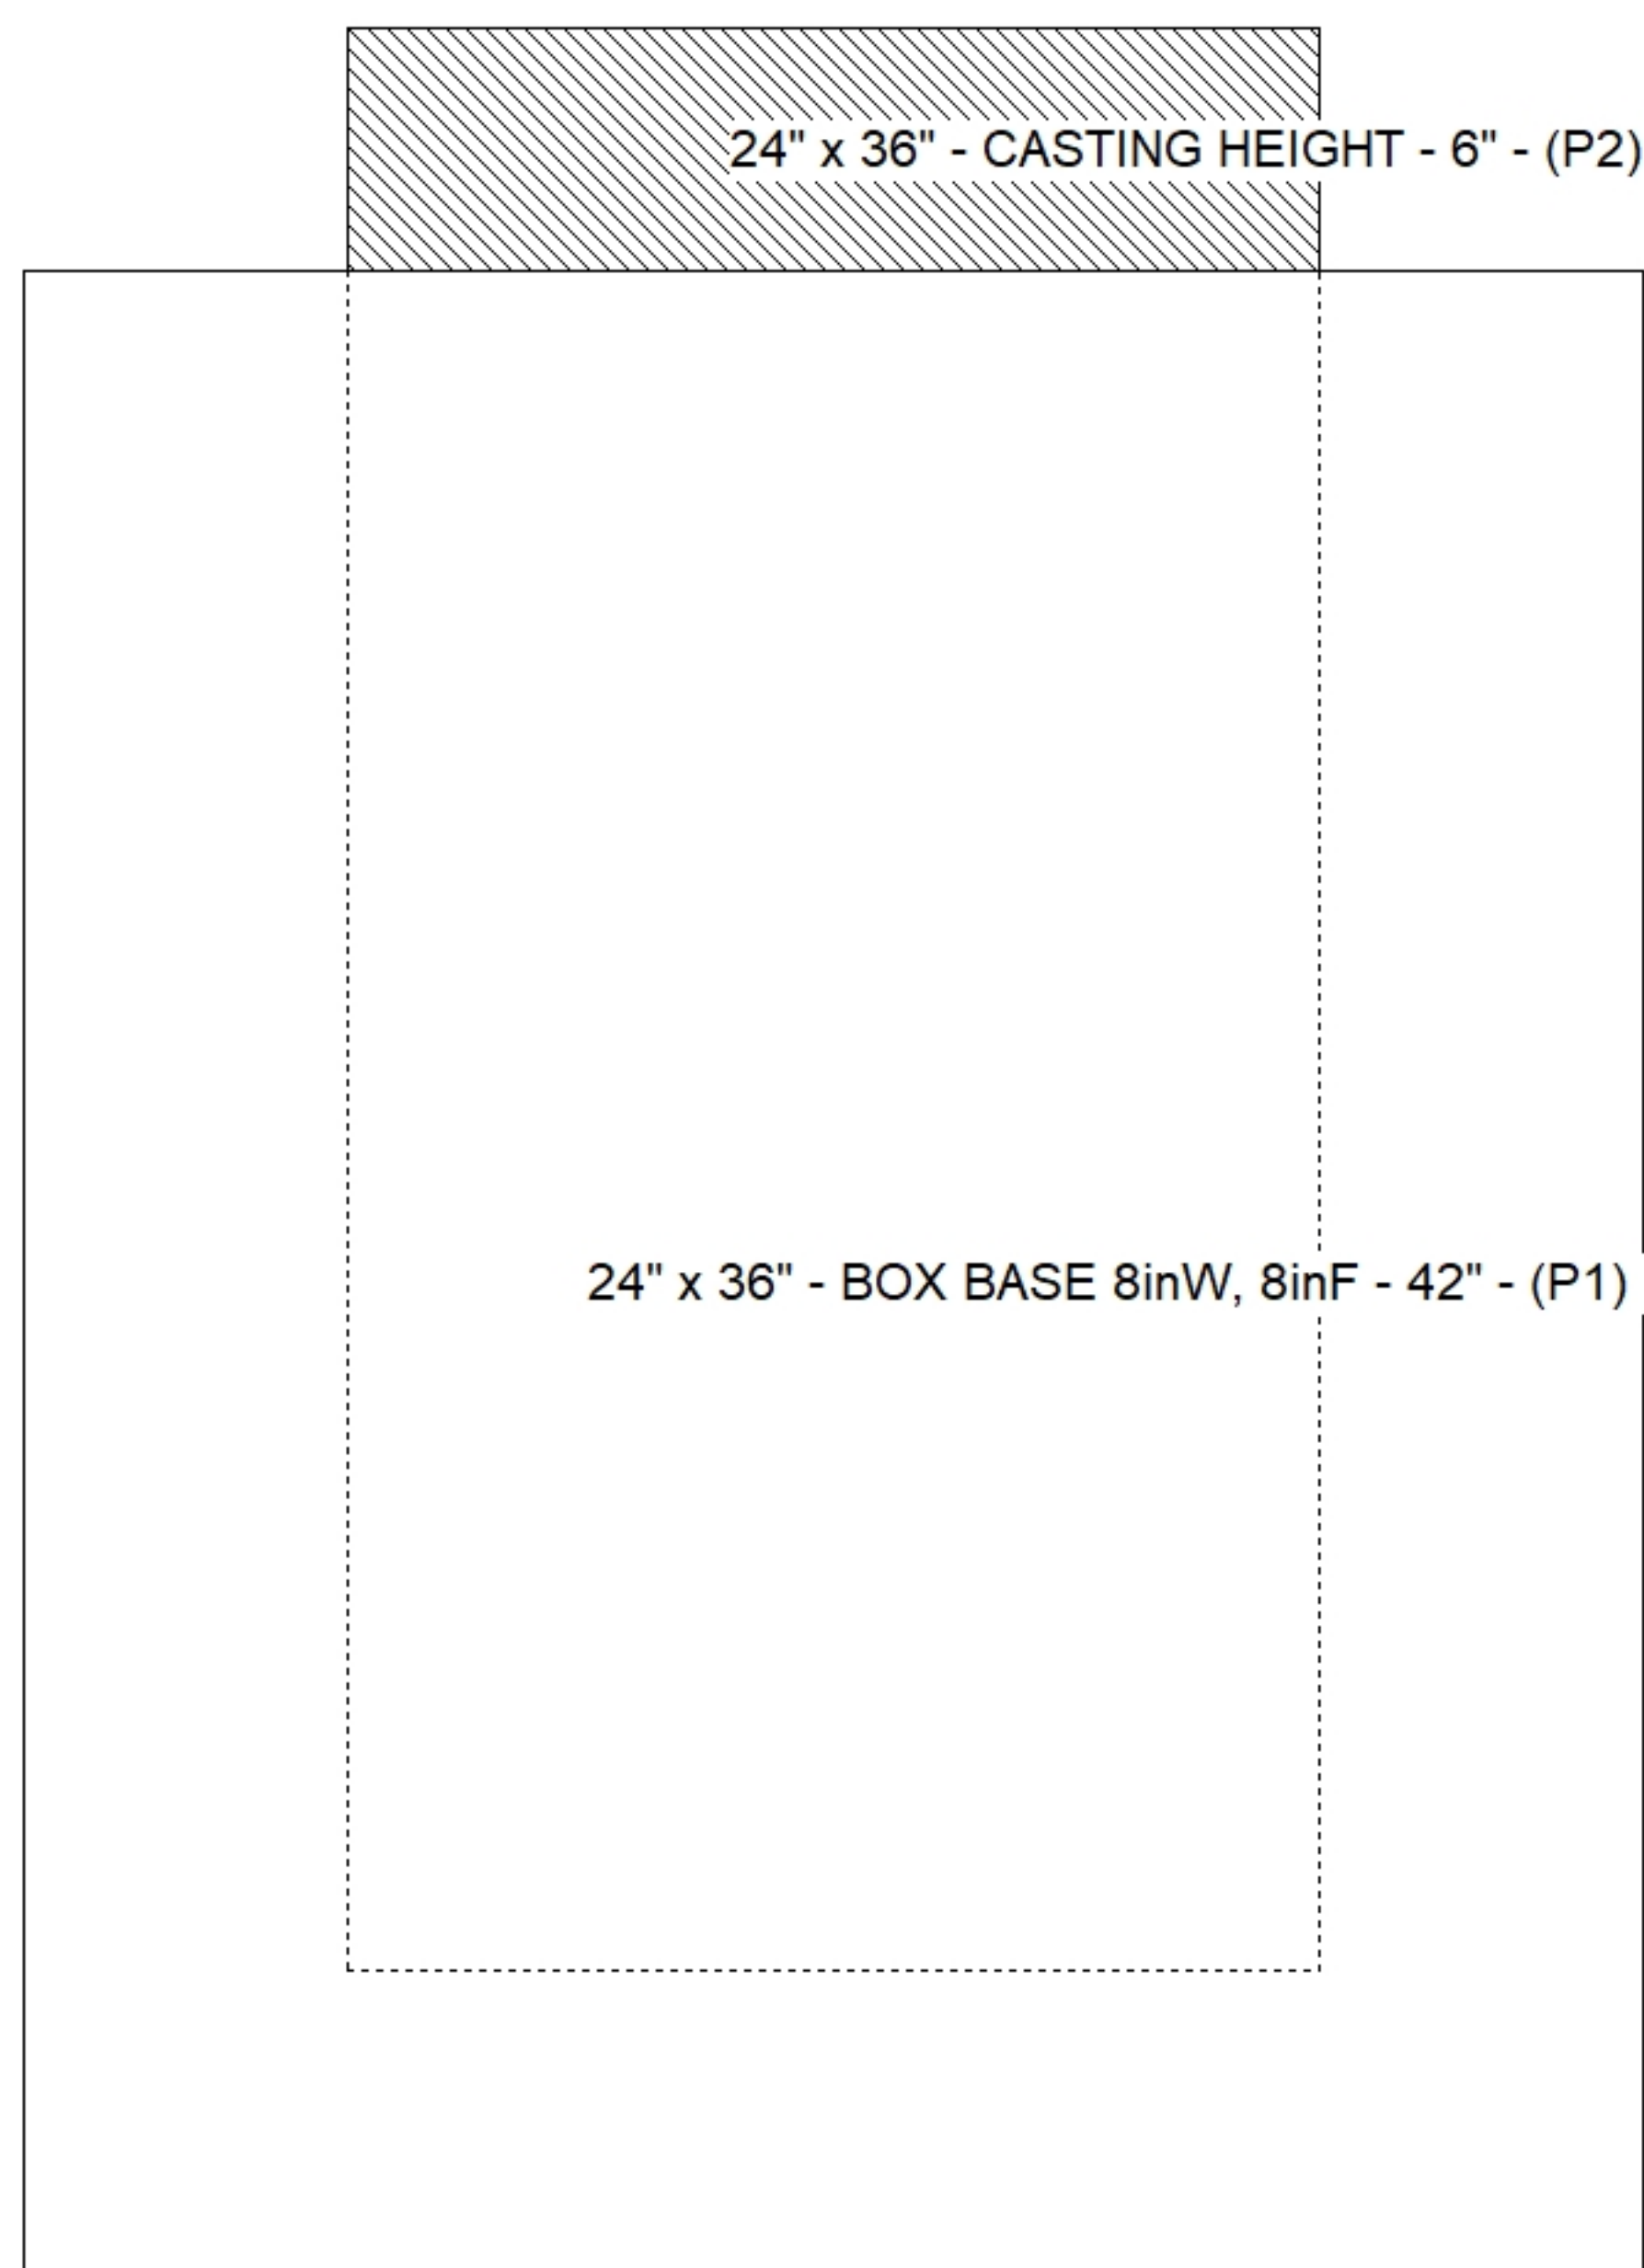

### Default - Interior Dimensions

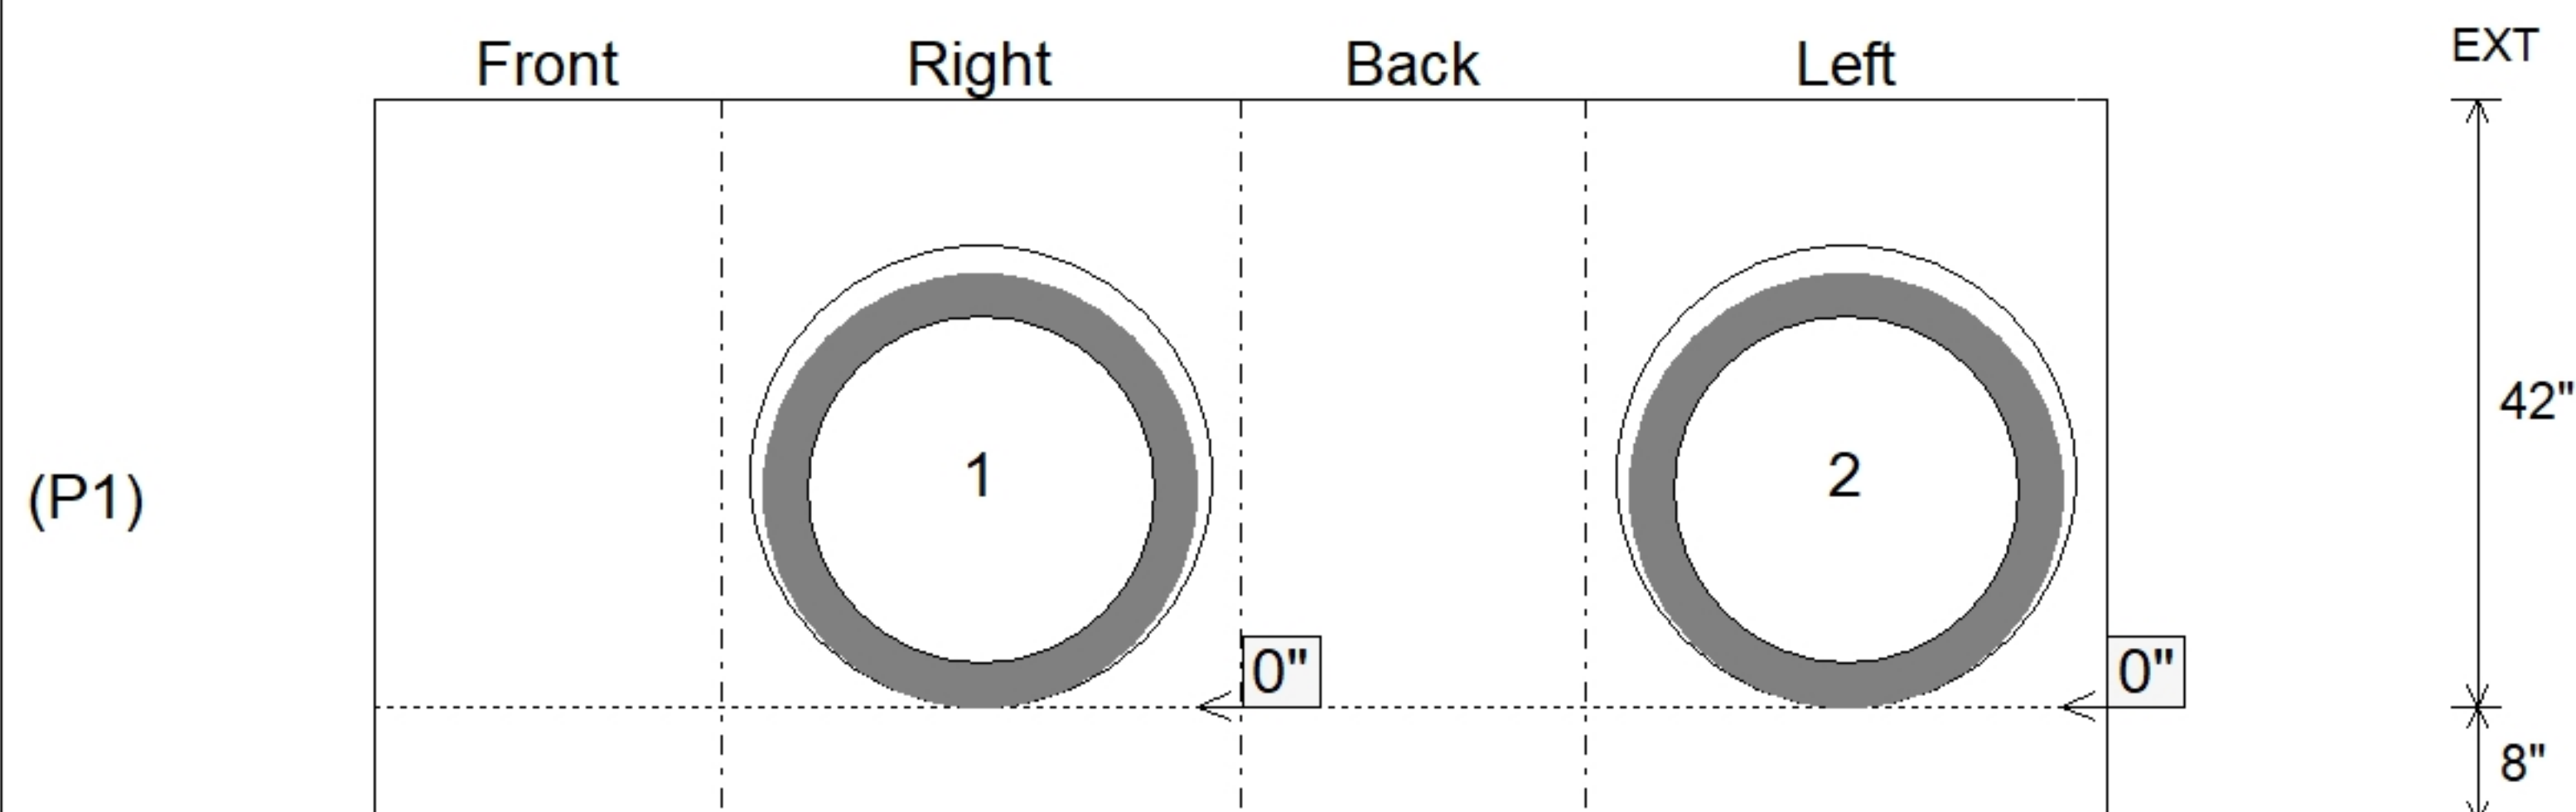

SUBMITTAL  
APPROVED BY: