

**Contractor: Koberstein Contracting, Inc.**

TECH: Jared - F

Plant: 100



Size: 48"

Rim to Invert: 6.39'

Floor Height: 6"


Slack: 1.68"

- FLOOR (As .31) #5 BARS AT 12" C.C.E.W.

5) MH Step ML-10-TDS-NCR - 10"


0 lb

Structure Total: 7439 lb

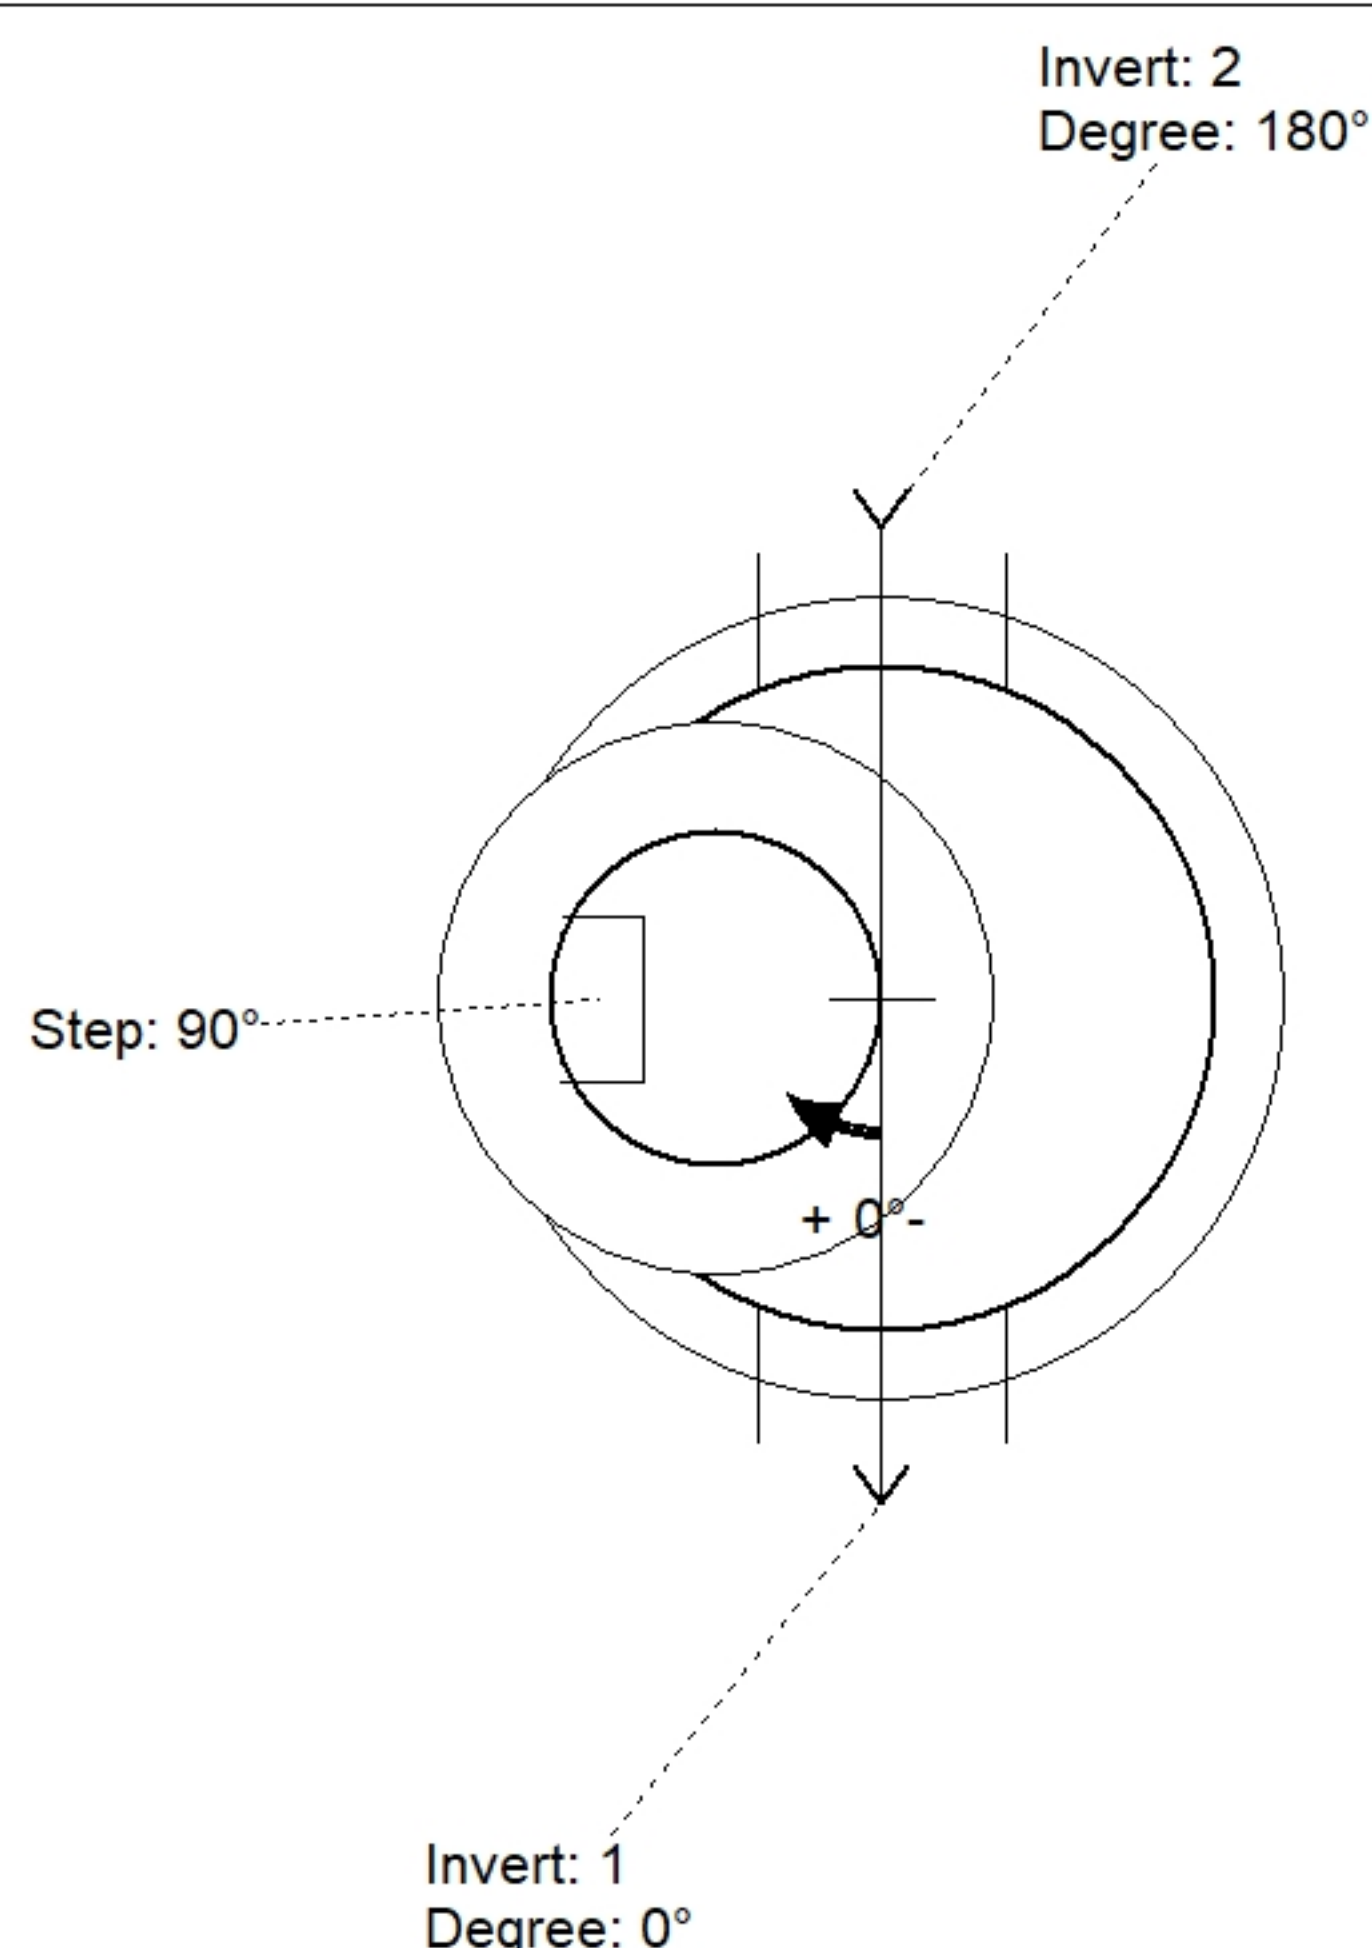

| Position | Elev    | Angle | Pipe          | Pipe OD | Hole | Connector            | Up (') | Ref |
|----------|---------|-------|---------------|---------|------|----------------------|--------|-----|
| Rim      | 395.5'  |       |               |         |      |                      |        |     |
| Reducer  |         |       |               |         |      |                      |        |     |
| Invert 1 | 389.11' | 0°    | 15" PVC SDR35 | 15.3"   | 18"  | Kor-N-Seal2 S206-18L | 0.5"   | P1  |
| Invert 2 | 389.21' | 180°  | 15" PVC SDR35 | 15.3"   | 18"  | Kor-N-Seal2 S206-18L | 1.7"   | P1  |
| Invert 3 |         |       |               |         |      |                      |        |     |
| Invert 4 |         |       |               |         |      |                      |        |     |
| Invert 5 |         |       |               |         |      |                      |        |     |
| Invert 6 |         |       |               |         |      |                      |        |     |
| Invert 7 |         |       |               |         |      |                      |        |     |
| Invert 8 |         |       |               |         |      |                      |        |     |

### Default - Interior Dimensions

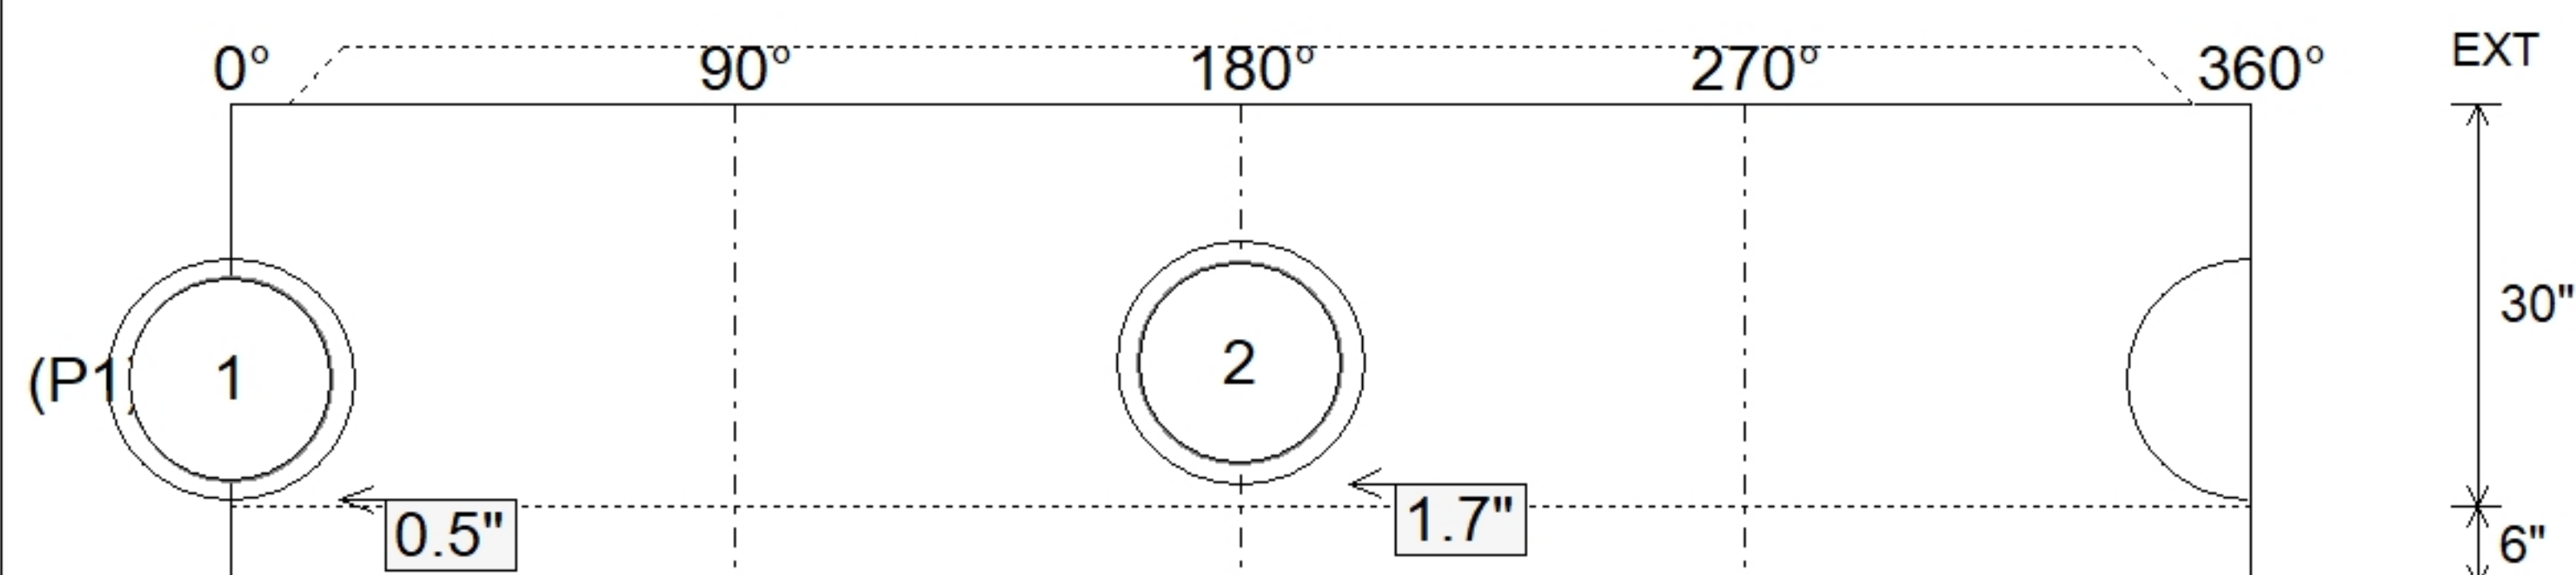

Submittal Drawing  
7/22/2026 9:08:30 AM

SUBMITTAL  
APPROVED BY: