

Contractor: R.A. Alexander & Sons, Inc.

TECH: Jared - A

Plant: 100




Slack: 0"

1. HOE MC-375 F/C SANITARY" PROVIDED BY ICAT.
2. PER ASTM C478 SPECIFICATIONS.
3. CONCRETE = 4,000 PSI AT 28 DAYS.
4. REINFORCING PER ASTM A615 (GRADE 60).


- CONE (As .12)
- RISER/WALLS (As .12)
- FLOOR (As .31) #5 BARS AT 12" C.C.E.W.

Structure Total: 8795 lb

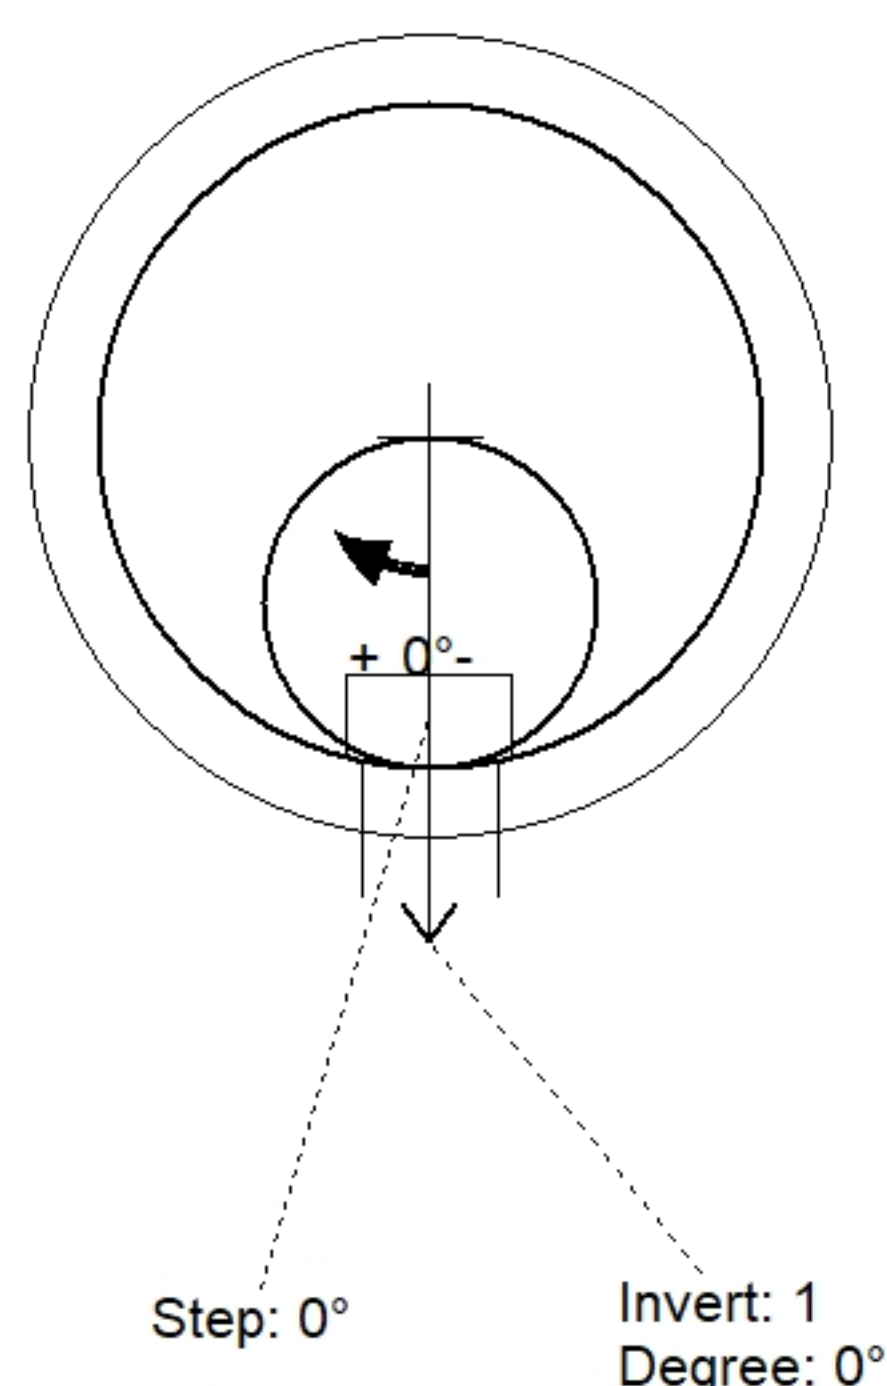

Position	Elev	Angle	Pipe	Pipe OD	Hole	Connector	Up (')	Ref
Rim	558.88'							
Reducer								
Invert 1	551.88'	0°	8" PVC SDR35	8.5"	9.75"	A-Lok 0285	1.125"	P1
Invert 2								
Invert 3								
Invert 4								
Invert 5								
Invert 6								
Invert 7								
Invert 8								

Diagram of a rectangular plate with dimensions and coordinate system. The plate is 37" high and 6" wide. The horizontal axis is labeled with angles: 0°, 90°, 180°, 270°, and 360°. The vertical axis is labeled with dimensions: 37" and 6". A circular feature is labeled (P1) and 1. A dimension of 1.125" is indicated from the left edge to the center of the circular feature.

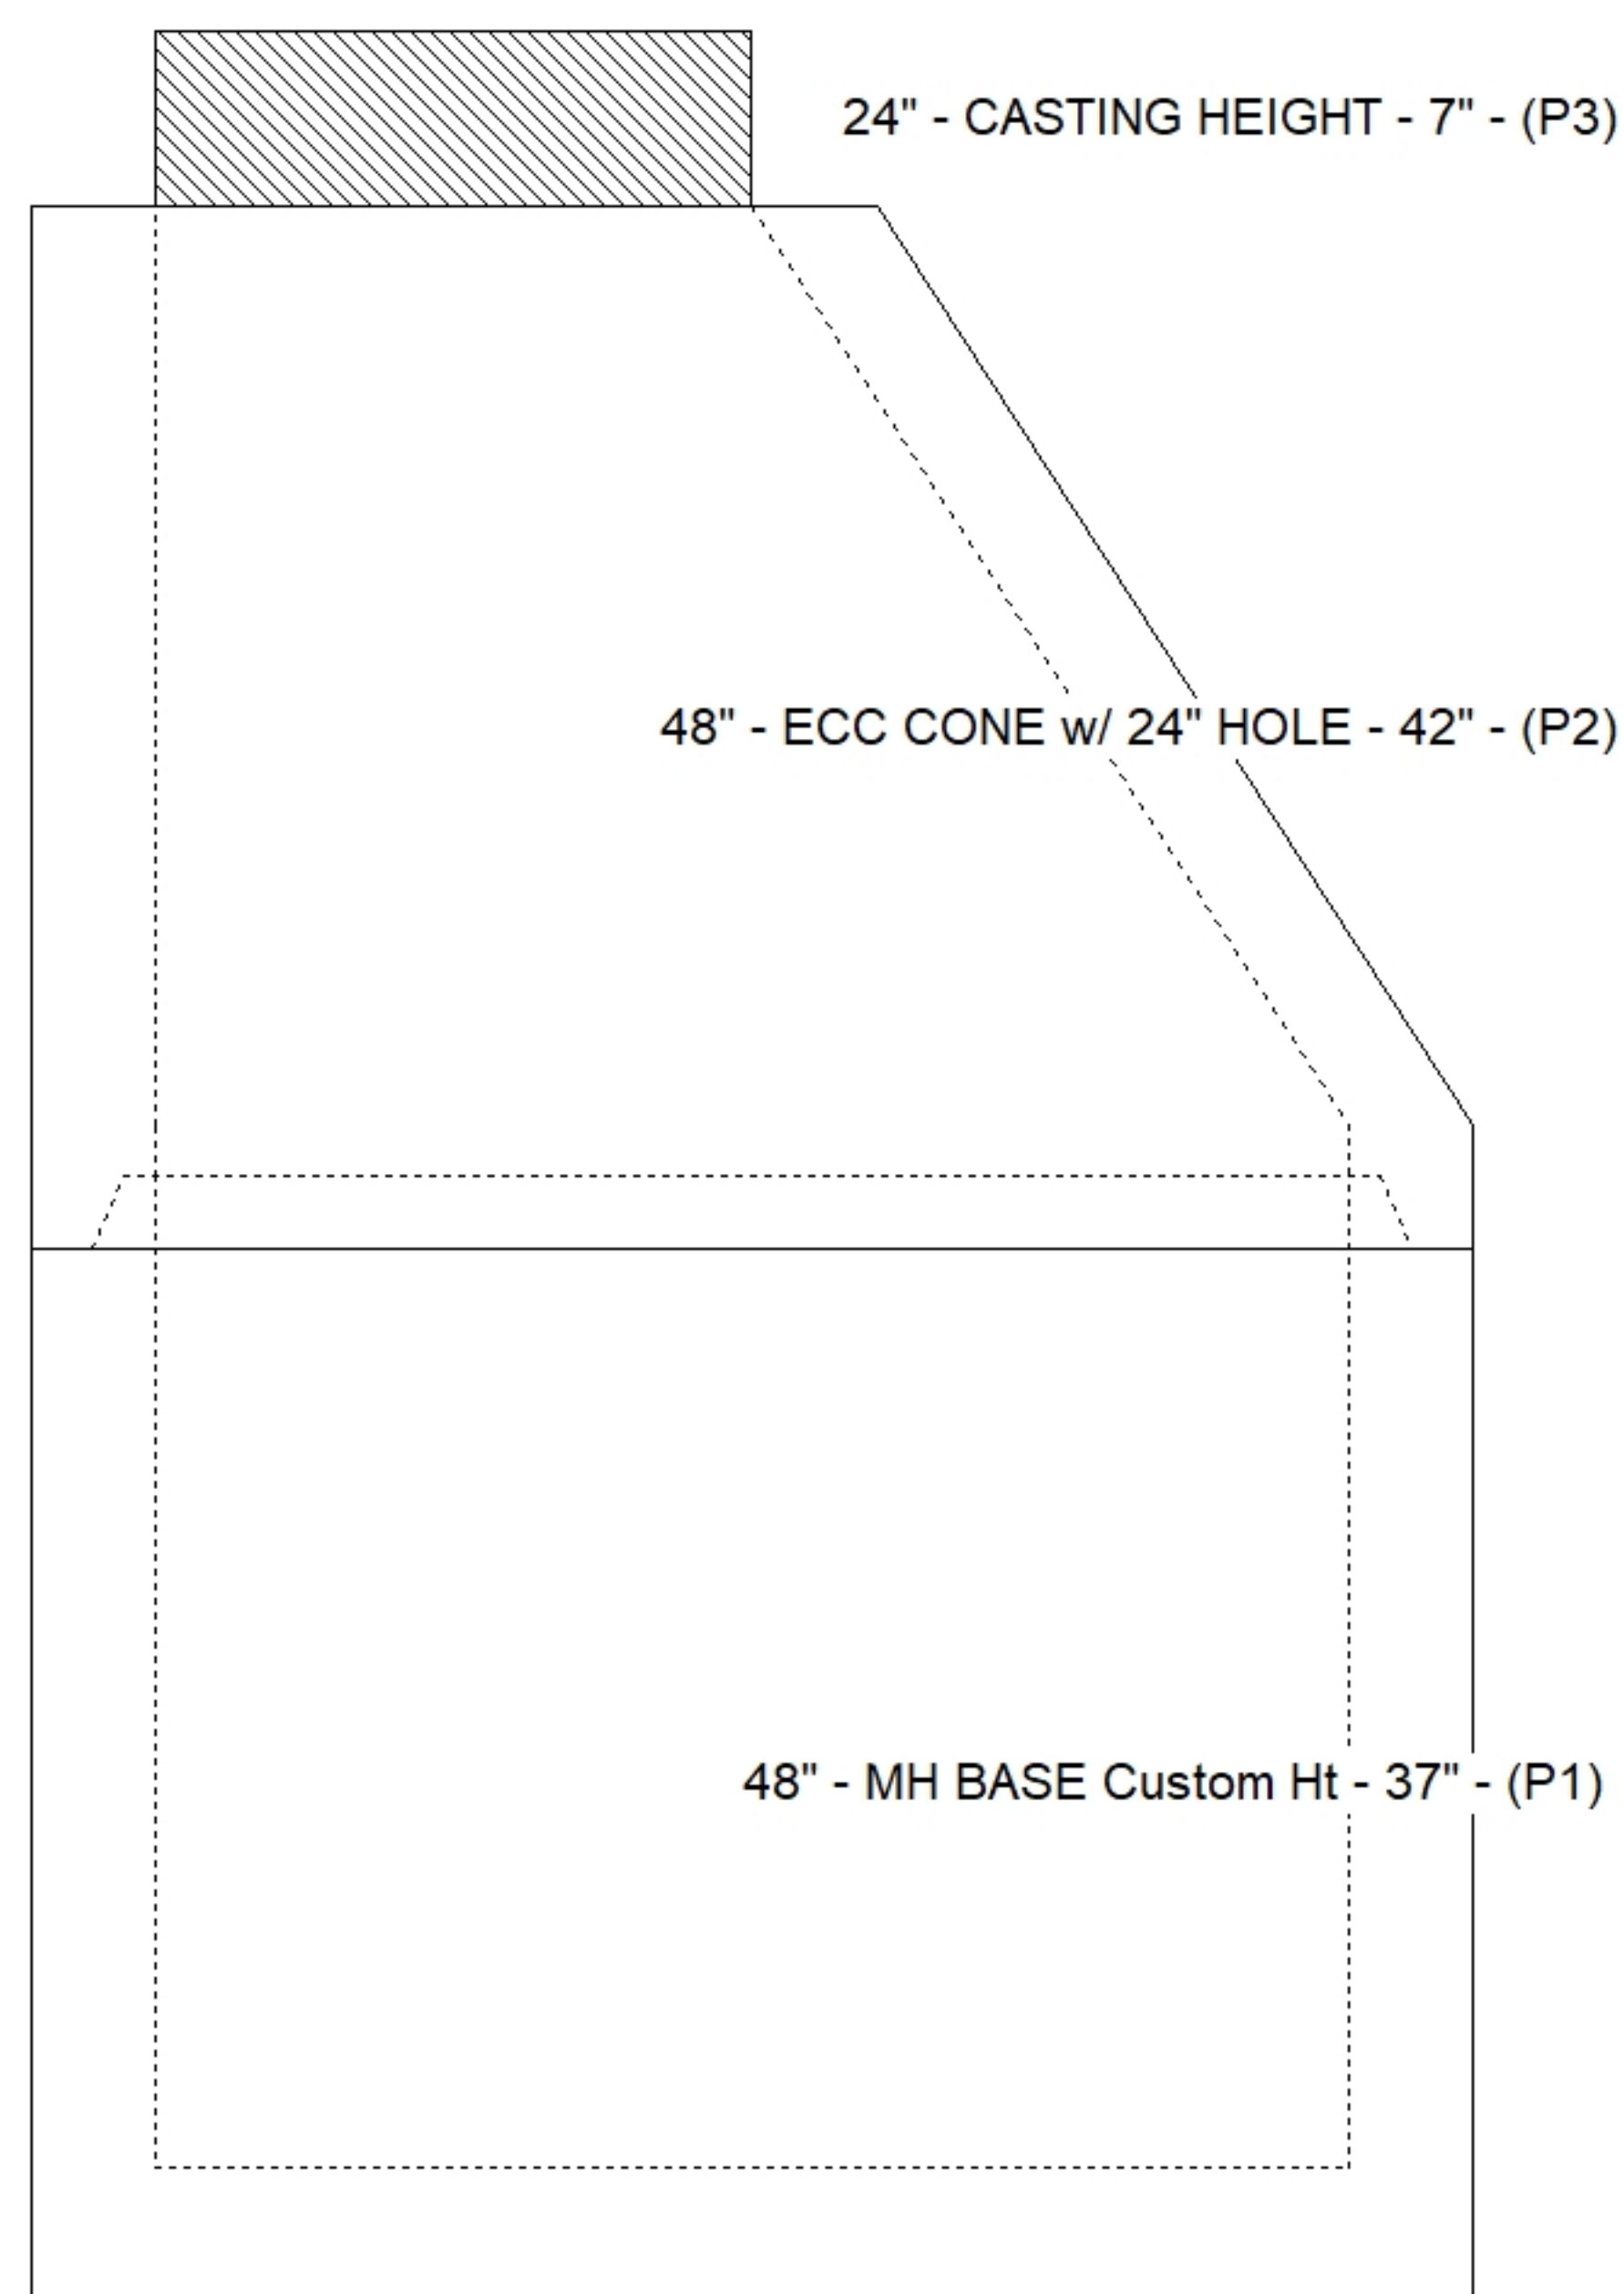

SUBMITTAL
APPROVED BY: