



GENERAL NOTES:

1. MANUFACTURED PER ASTM C-890-13 & ASTM C-913 SPECIFICATIONS
2. CONCRETE: 4,500 PSI AT 28 DAYS
3. REINFORCEMENT:
 - FLAT LID: #5 BAR @ 8" C.C. E.W. (GRADE 60)
 - BASE: #5 BAR @ 8" C.C. E.W. (GRADE 60)

4. WEIGHTS
 - 8" FLAT LID: 5,775 LBS
 - 4'-6" BASE: 16,155 LBS
 - 4" BAFFLE WALL: 975 LBS
 - TOTAL WEIGHT: 22,905 LBS
5. SEALED PER ASTM C-990-09
6. GRADE RINGS AVAILABLE UPON REQUEST

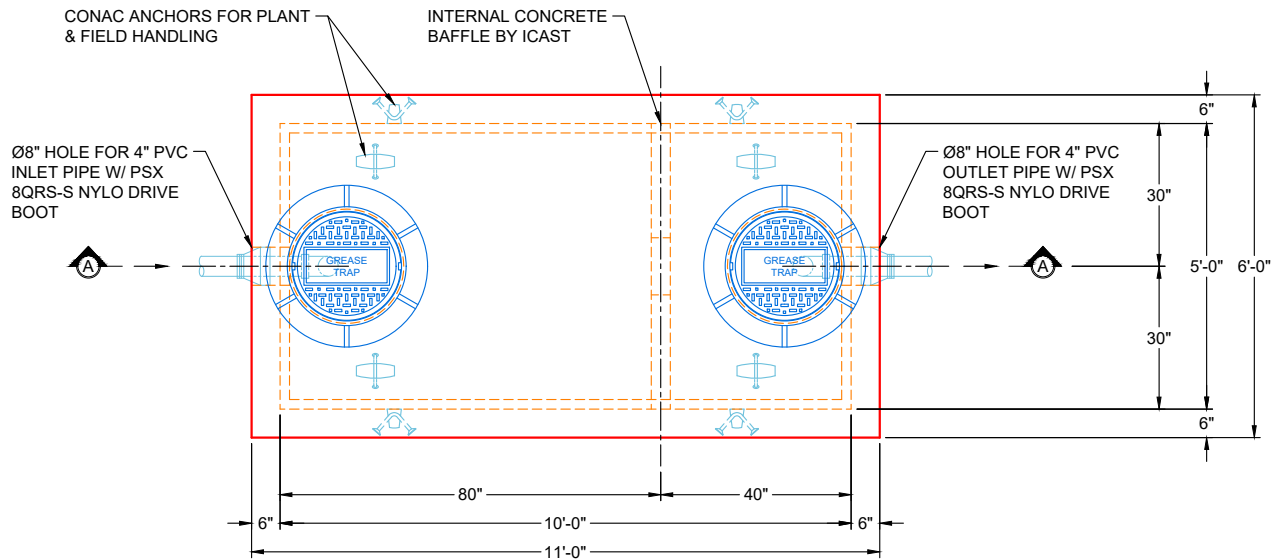

PLAN VIEW

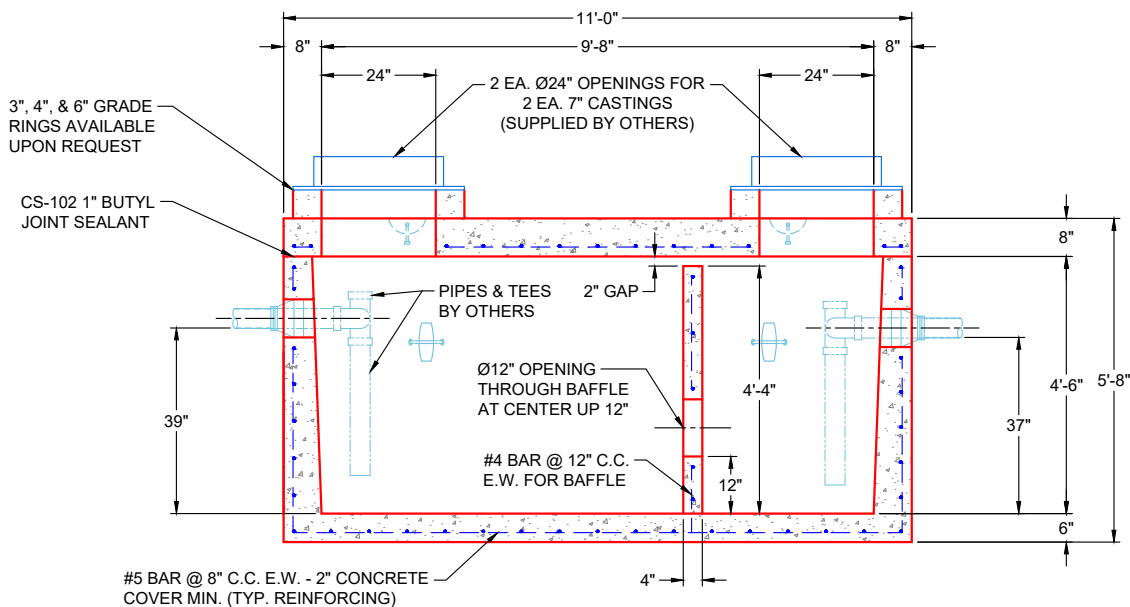

SECTION A-A

REVISIONS

REV. 0 DATE: NO REVISIONS TO DATE



SUBMITTAL DRAWING: 10' X 5' GREASE TRAP (1,000 GAL)

CUSTOMER: CORE & MAIN LP (NASHVILLE)

PROJECT: MOORE GREASE TRAPS

STRUCTURE: QL2 GT1000 (2)

SALES ORDER NO: 26-2574

CHECKED BY: B. SMITH

DRAWN BY: K. CARDWELL

DATE: 06/02/26

SCALE: NTS

PG. 1 OF 1