





Floor (Bot): 462.86'
Overall Height: 8.833'
Slack: 4.88"


Structure Total: 8217 lb

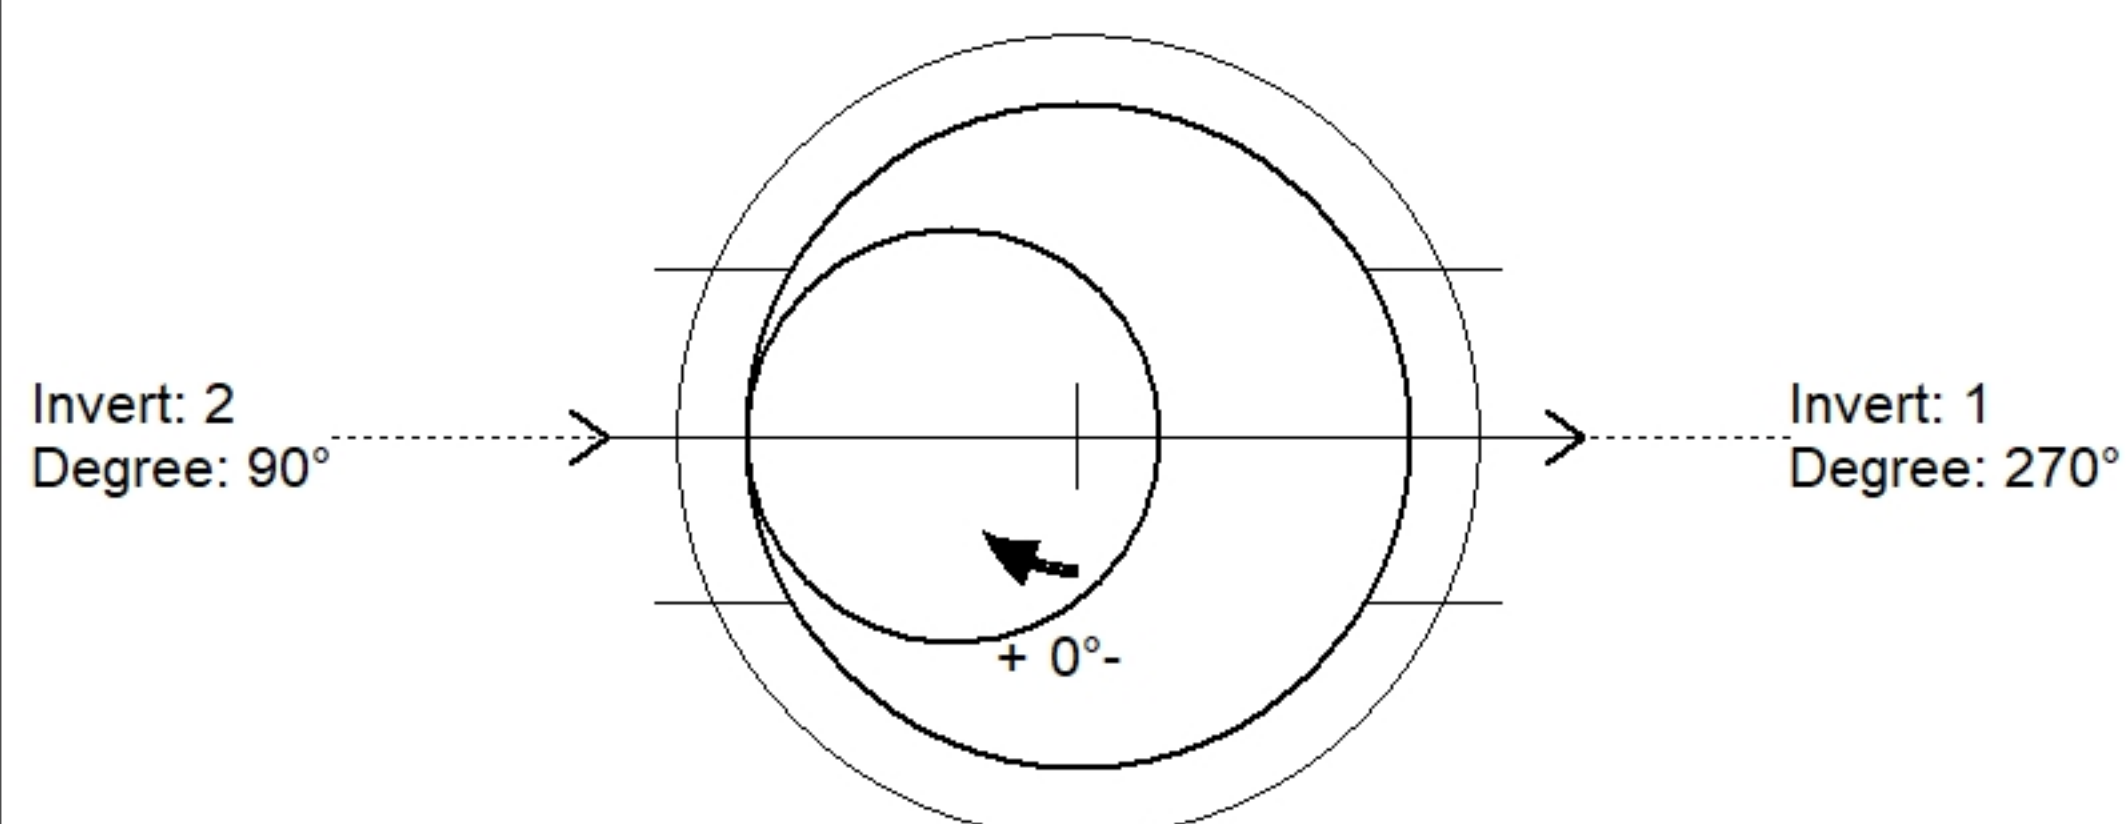

Position	Elev	Angle	Pipe	Pipe OD	Hole	Connector	Up ()	Ref
Rim	472.1'							
Reducer								
Invert 1	467.36'	270°	15" RCP B WALL	19.5"	24"	Hole 24	3.25"	P2
Invert 2	467.36'	90°	15" RCP B WALL	19.5"	24"	Hole 24	3.25"	P2
Invert 3								
Invert 4								
Invert 5								
Invert 6								
Invert 7								
Invert 8								

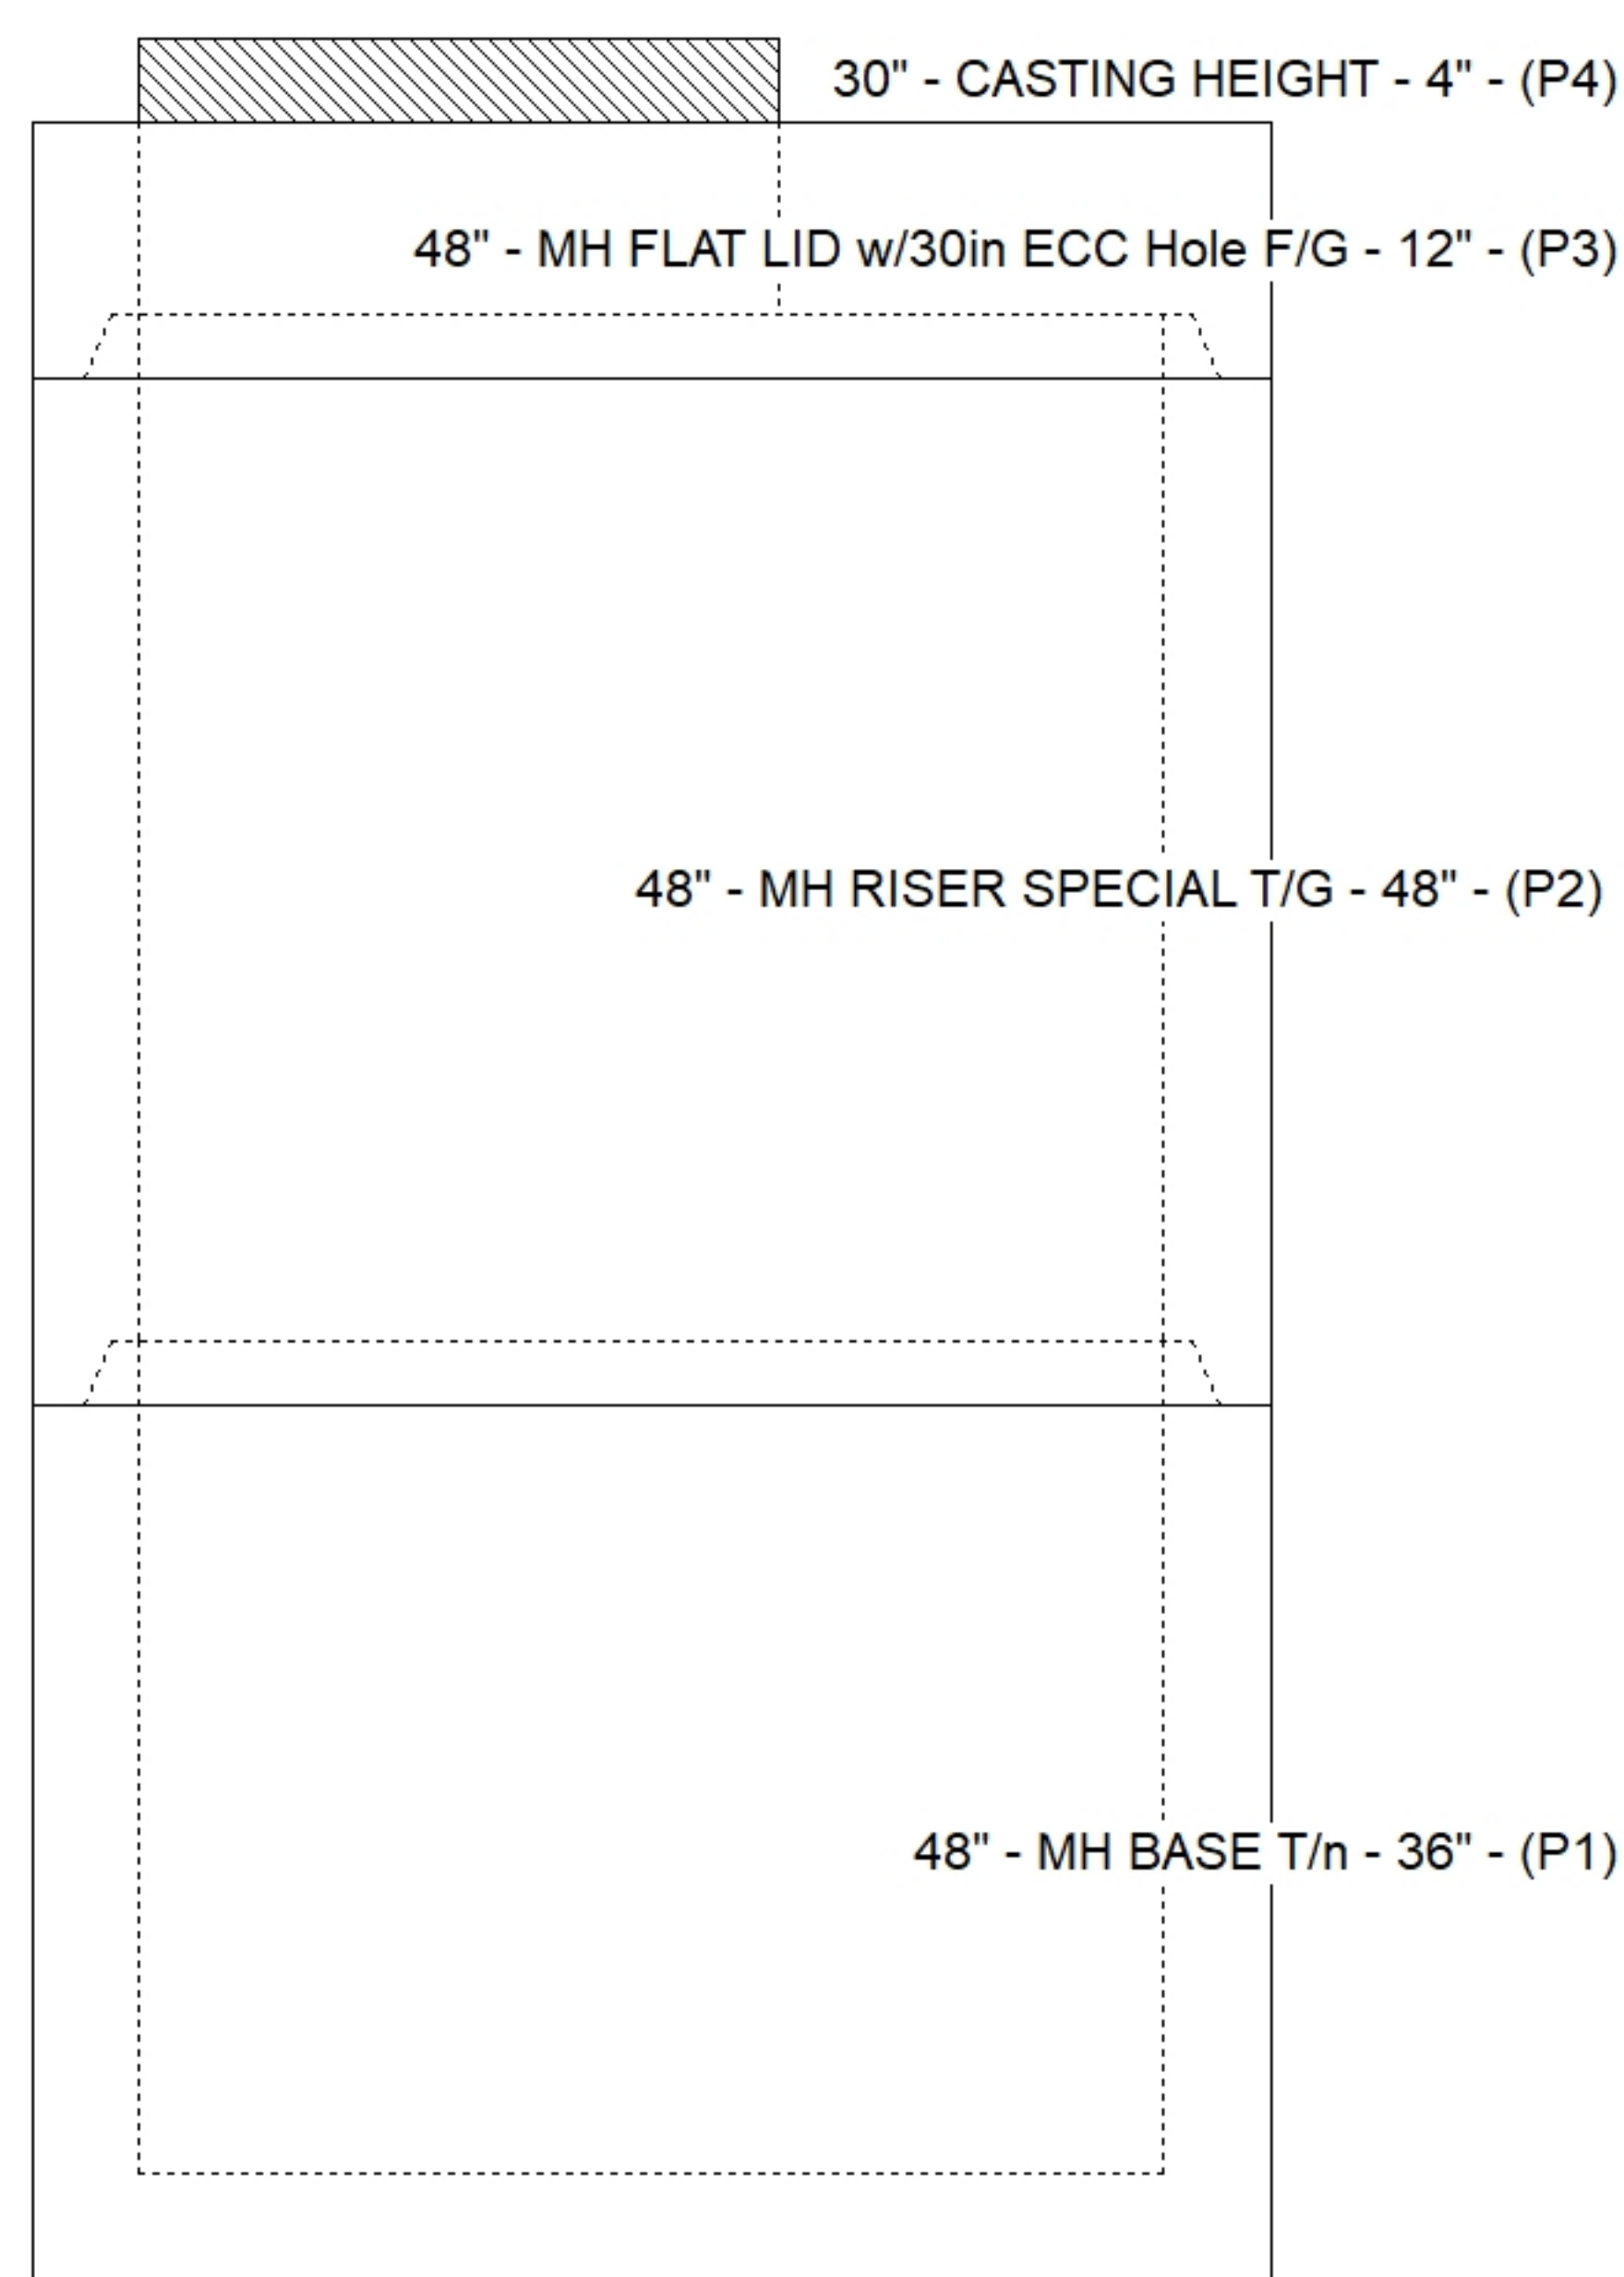

Default - Interior Dimensions

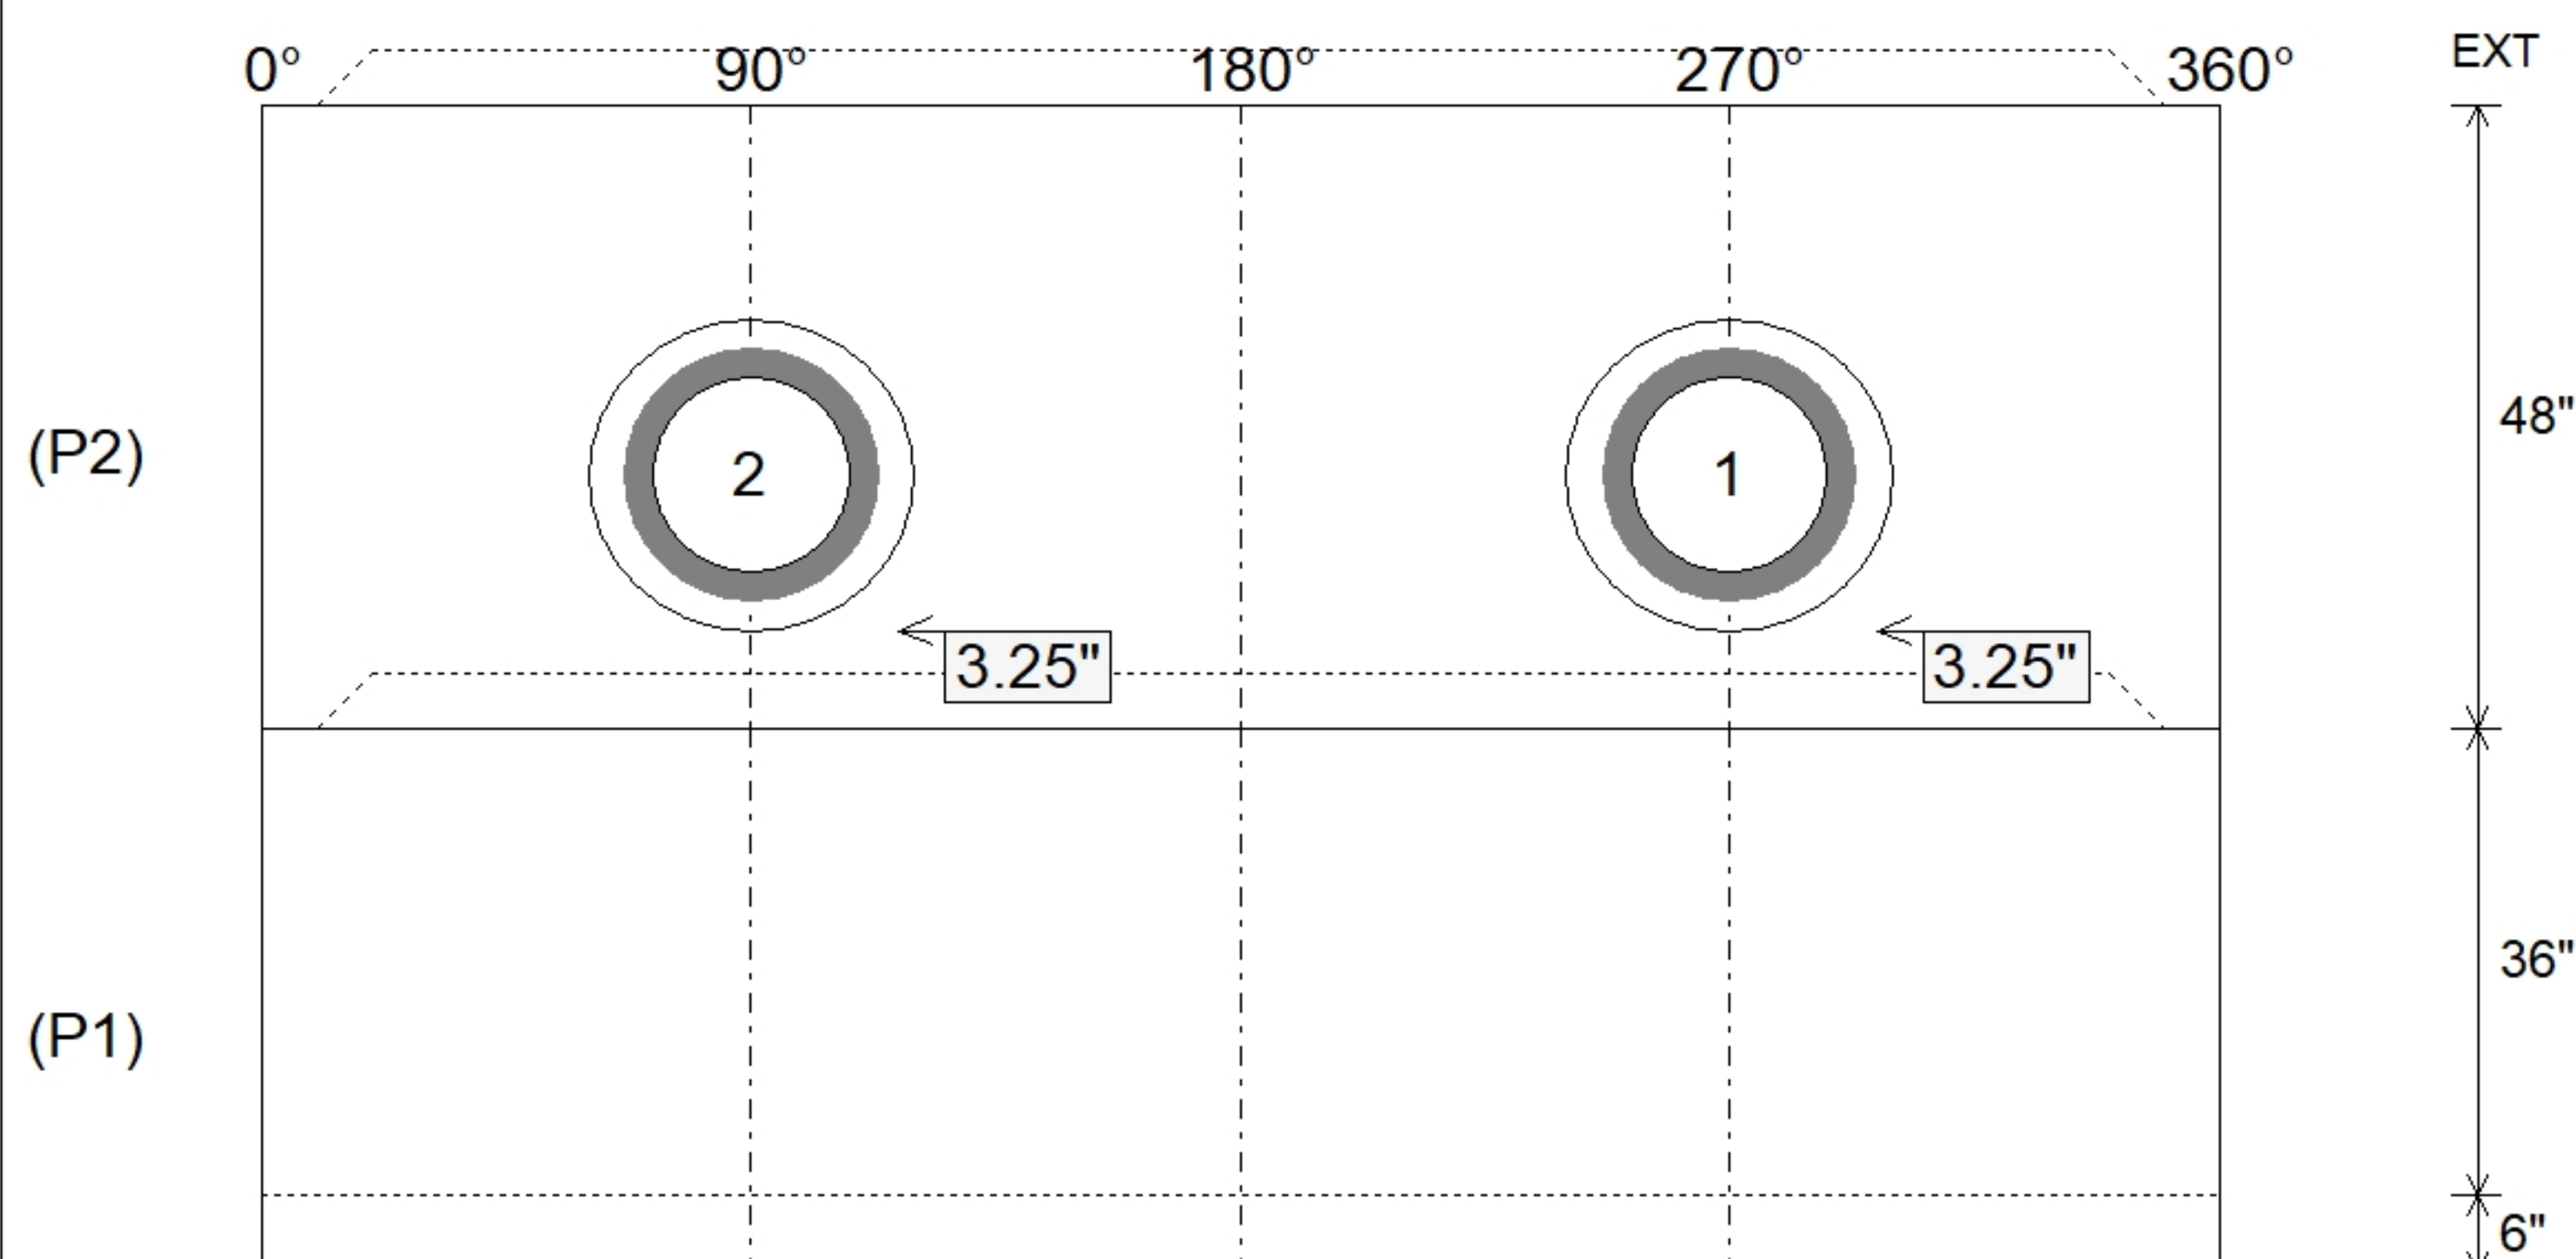

SUBMITTAL
APPROVED BY: