



Floor (Bot): 1014.33'
Overall Height: 12.833'
Slack: 11.844"


CONTECH'S LOGO AS WELL AS THE
INLET AND OUTLET MUST BE
STENCILED ONTO THE STRUCTURE

P4) 24" - CASTING HEIGHT - 4"
P3) 96" - MH FLAT TOP SPEC. (2 - 24"Ø HOLES) F/G - 17"
P2) 96" - MH RISER T/G - 96"
P1) 96" - MH MONOBASE 13F, Custom Ht T/n - 24"


- 1) CVSTENCILING
- 1) ASSEMBLY REQUIRED
- 2) 96" - Conseal CS-102 1.00"
- 1) 24" - Conseal CS-102 1.00"
- 2) Hole - 32

0 lb
10015 lb
22680 lb
17113 lb
0 lb
0 lb
0 lb
0 lb
0 lb


Structure Total: 49809 lb

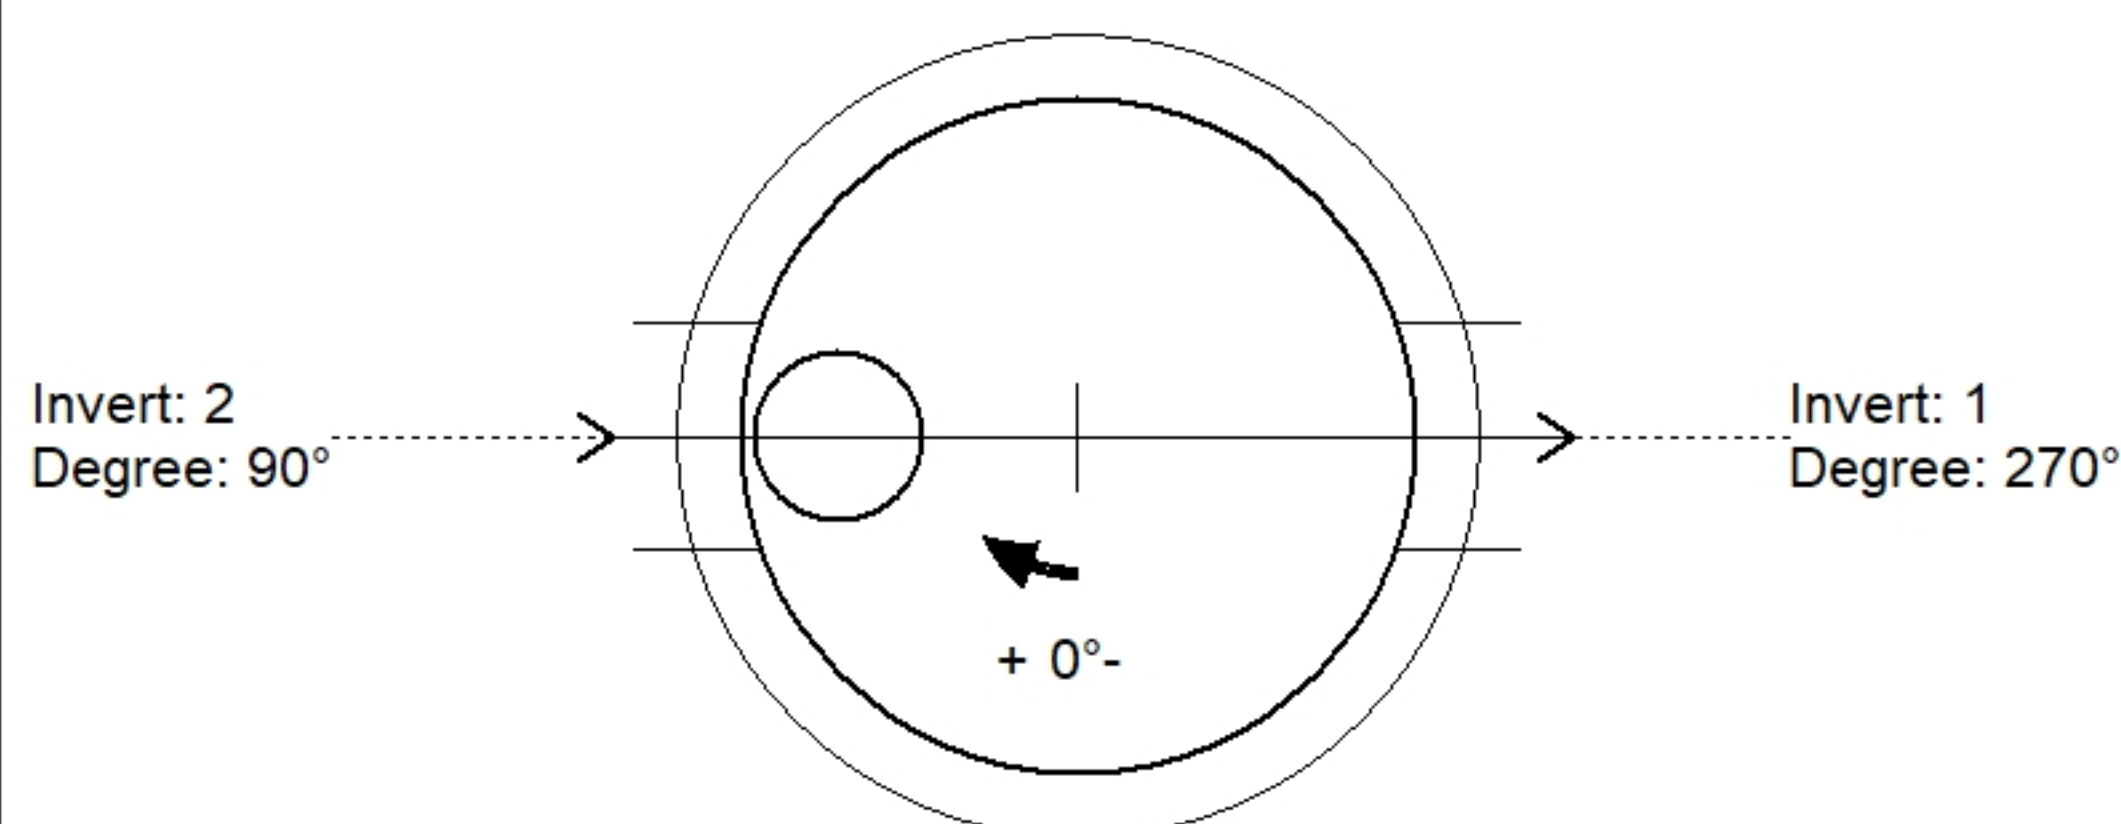

Position	Elev	Angle	Pipe	Pipe OD	Hole	Connector	Up (')_	Ref
Rim	1028.15'							
Reducer								
Invert 1	1022.25'	270°	24" HDPE	27.8"	32"	Hole 32	49.044"	P2
Invert 2	1022.25'	90°	24" HDPE	27.8"	32"	Hole 32	49.044"	P2
Invert 3								
Invert 4								
Invert 5								
Invert 6								
Invert 7								
Invert 8								

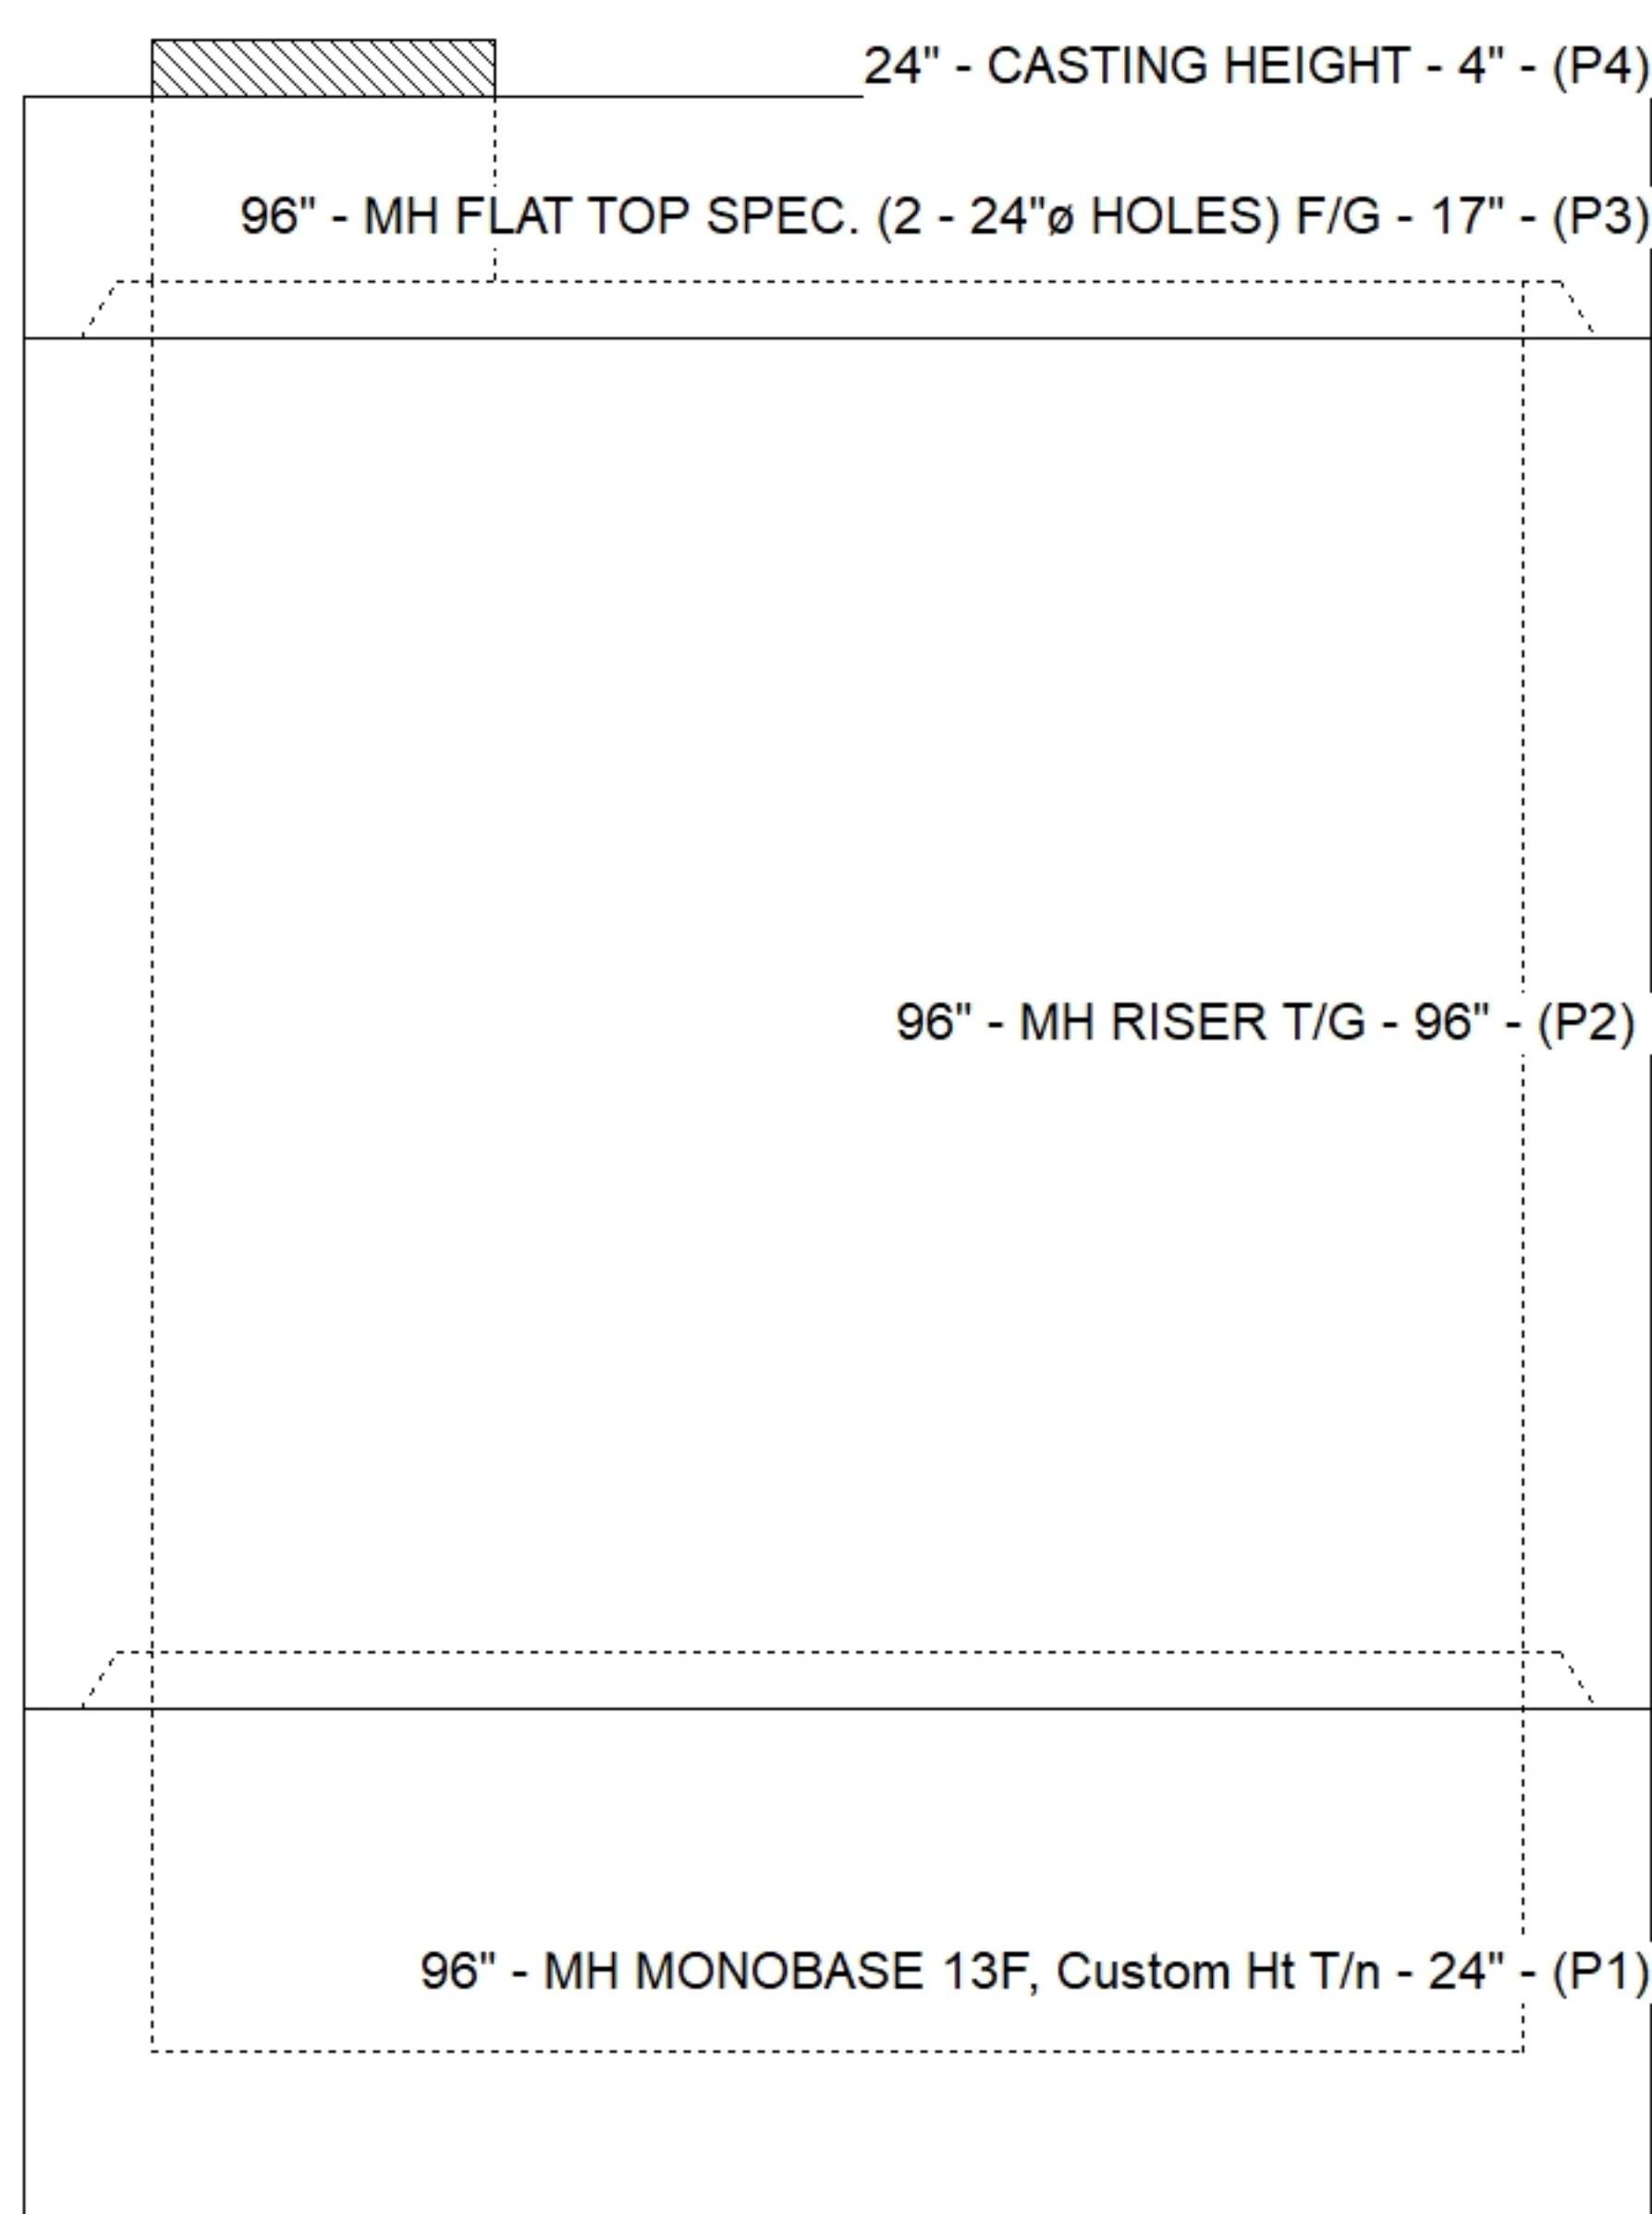

Default - Interior Dimensions

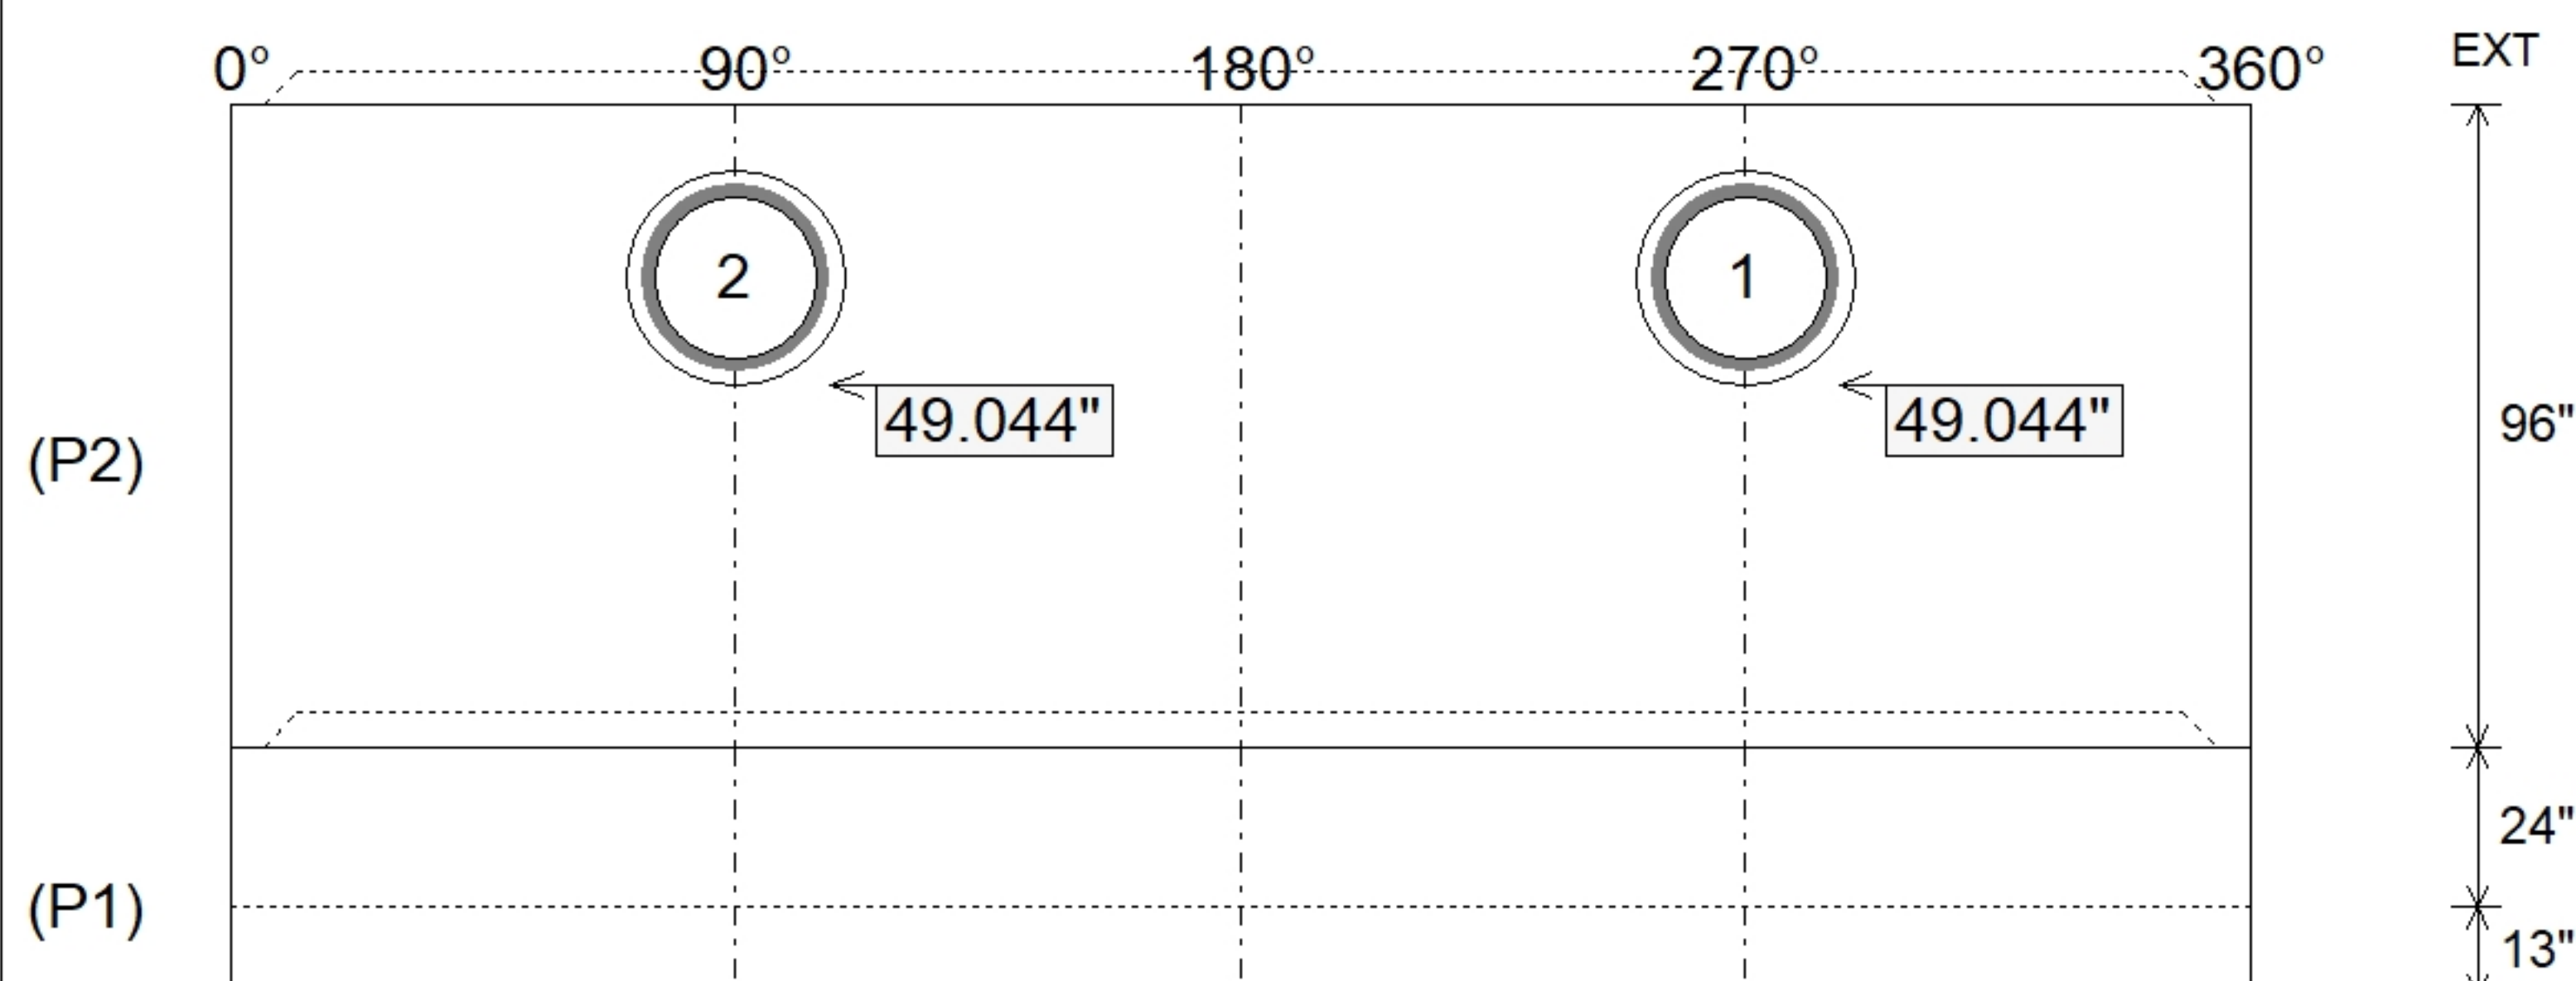

SUBMITTAL
APPROVED BY: