



15-CS-8
ICAST to fully pre-assemble internal
materials prior to shipment




PRECAST COMPONENTS
INTERNALS NOT SHOWN

CONTECH
FABRICATION
DRAWING

COUNT	DESCRIPTION	PART NUMBER	PROVIDED BY	INSTALLED BY
1	CS-8 CYLINDER INSERT, STD.	325-003952	CONTECH	PRECASTER
6	CS-8 ALUMINUM INSTALLATION BRACKETS	325-003971	CONTECH	PRECASTER
1	CS-8 HARDWARE KIT	325-003970	CONTECH	PRECASTER
1	SEALANT FOR JOINTS		PRECASTER	CONTRACTOR
2	24"Ø X 4" FRAME AND COVER, EJ #41600389, OR EQUIV.	325-000350	CONTECH	CONTRACTOR

SUPPORT BRACKET LAYOUT PLAN VIEW

 

INSTALL BRACKET
TYPICAL OF 6

BY

REVISION DESCRIPTION

DATE _____

MARK

CS-8 - 881922-15
HAWKEN SCHOOL TENNIS COURTS
CLEVELAND, OH
SITE DESIGNATION: ST-34

CONTECH[®]
ENGINEERED SOLUTIONS LLC
A QUANTA[®] COMPANY

9100 Centre Pointe Dr., Suite 400, West Chester, OH 43081
800-338-1222 513-445-7000 513-645-7003 FAX

CASCADE
separator[®]

FOR PATENT INFORMATION, GO TO www.contech-es.com/SEP

DATE:

/1/2026

DESIGNED:

WN:

MDB

MDB

CHECKED:

MOVED:

MDB

PROJECT No.:
881922

15


SHEET:

1


1

26-2644 881922 Hawkin School Tennis


V1600-3 V1610-3 Assembly

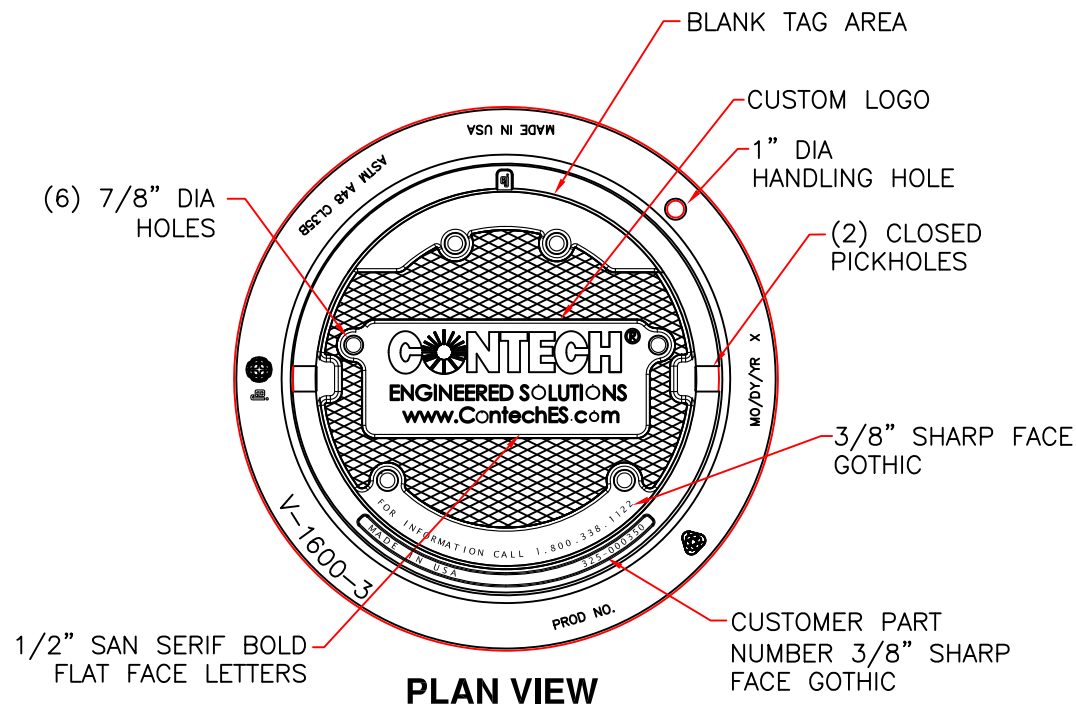

PLAN VIEW

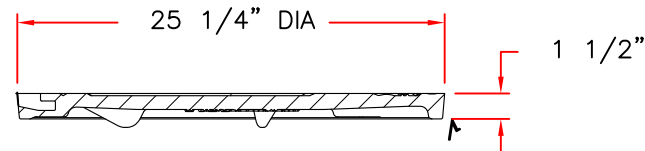

COVER SECTION

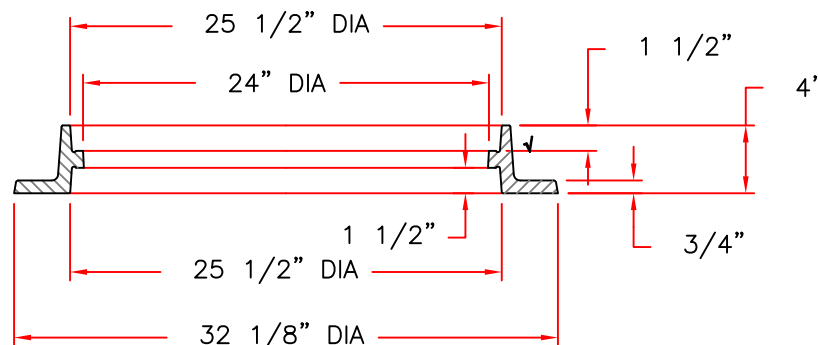

RING SECTION

Product Number

41600389

Design Features

- Materials
 - Frame
 - Gray Iron (CL35B)
 - Cover
 - Gray Iron (CL35B)

- Design Load
 - Heavy Duty
- Open Area
 - n/a
- Coating
 - Undipped
- ✓ Designates Machined Surface

Certification

-
- ASTM A48
-
- Country of Origin: USA

Major Components

41600310
41600374

Drawing Revision

05/02/2008 Designer: DEW
6/20/2017 Revised By: DAE


Disclaimer

Weights (lbs./kg) dimensions (inches/mm) and drawings provided for your guidance. We reserve the right to modify specifications without prior notice.


CONFIDENTIAL: This drawing is the property of EJ GROUP, Inc., and embodies confidential information, registered marks, patents, trade secret information, and/or know how that is the property of EJ GROUP, Inc. Copyright © 2012 EJ GROUP, Inc. All rights reserved.

Contact


800 626 4653
ejco.com

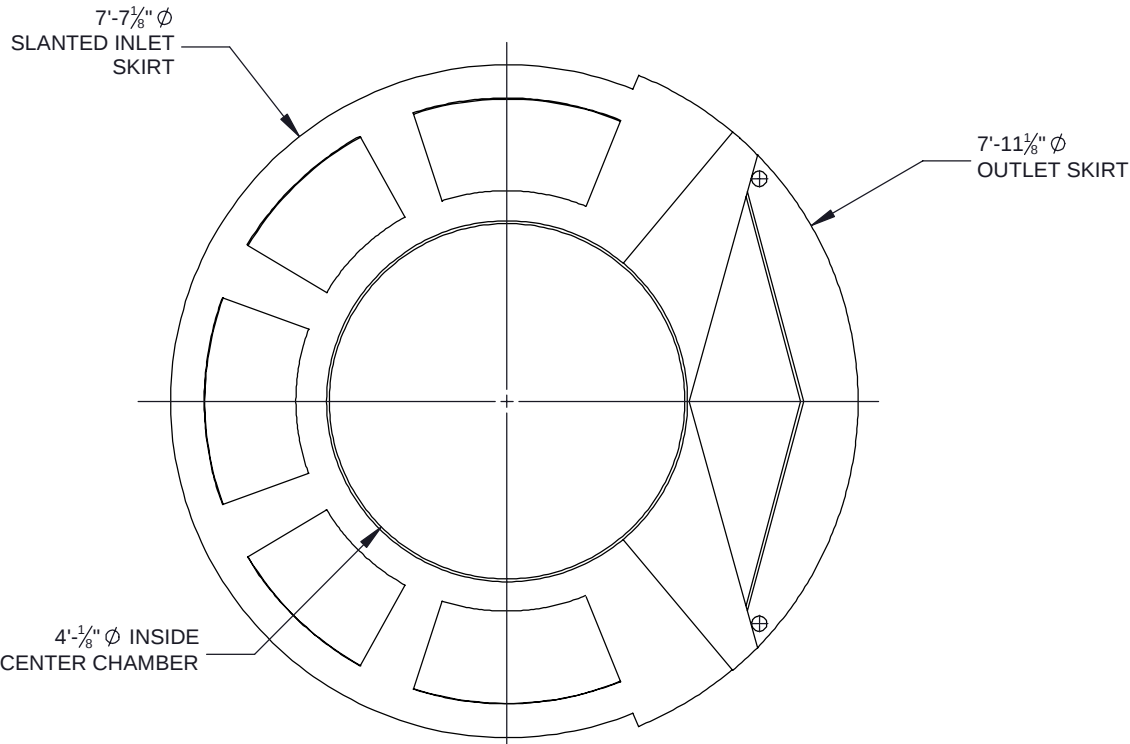


PLAN VIEW

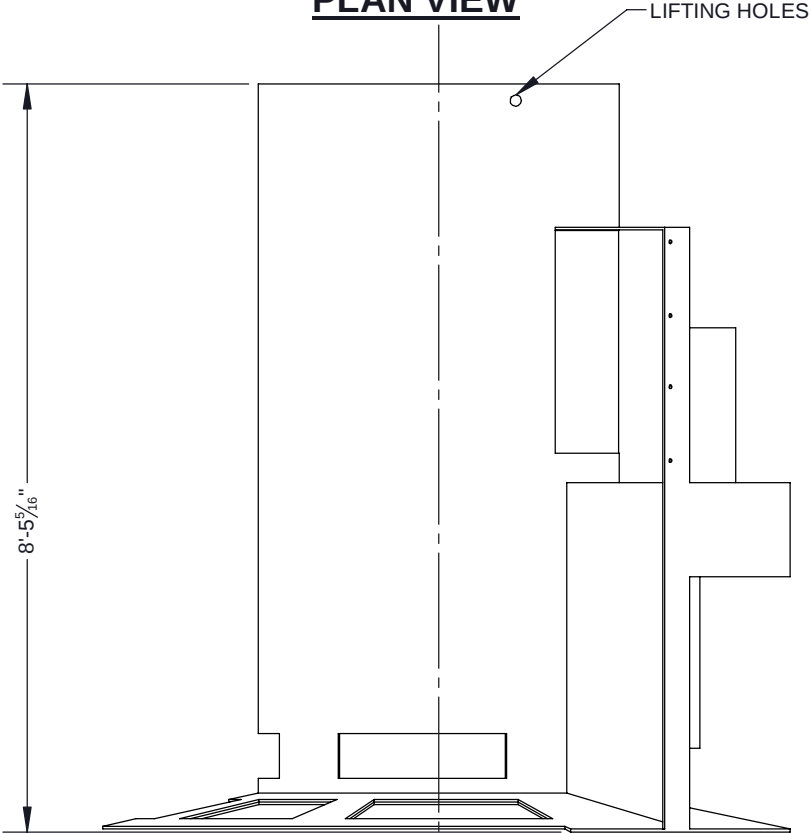

ELEVATION VIEW

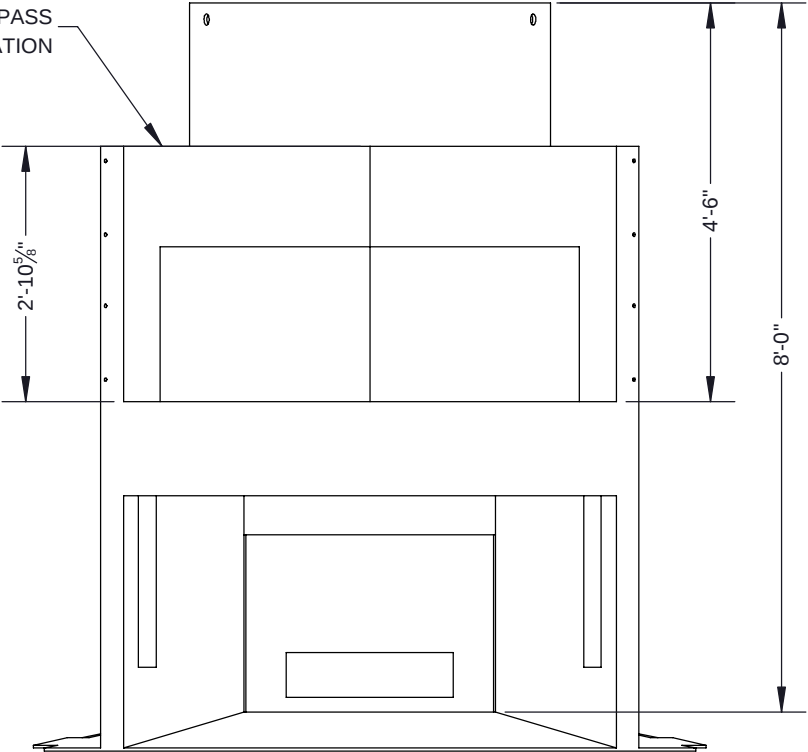

ELEVATION VIEW: OUTLET SIDE

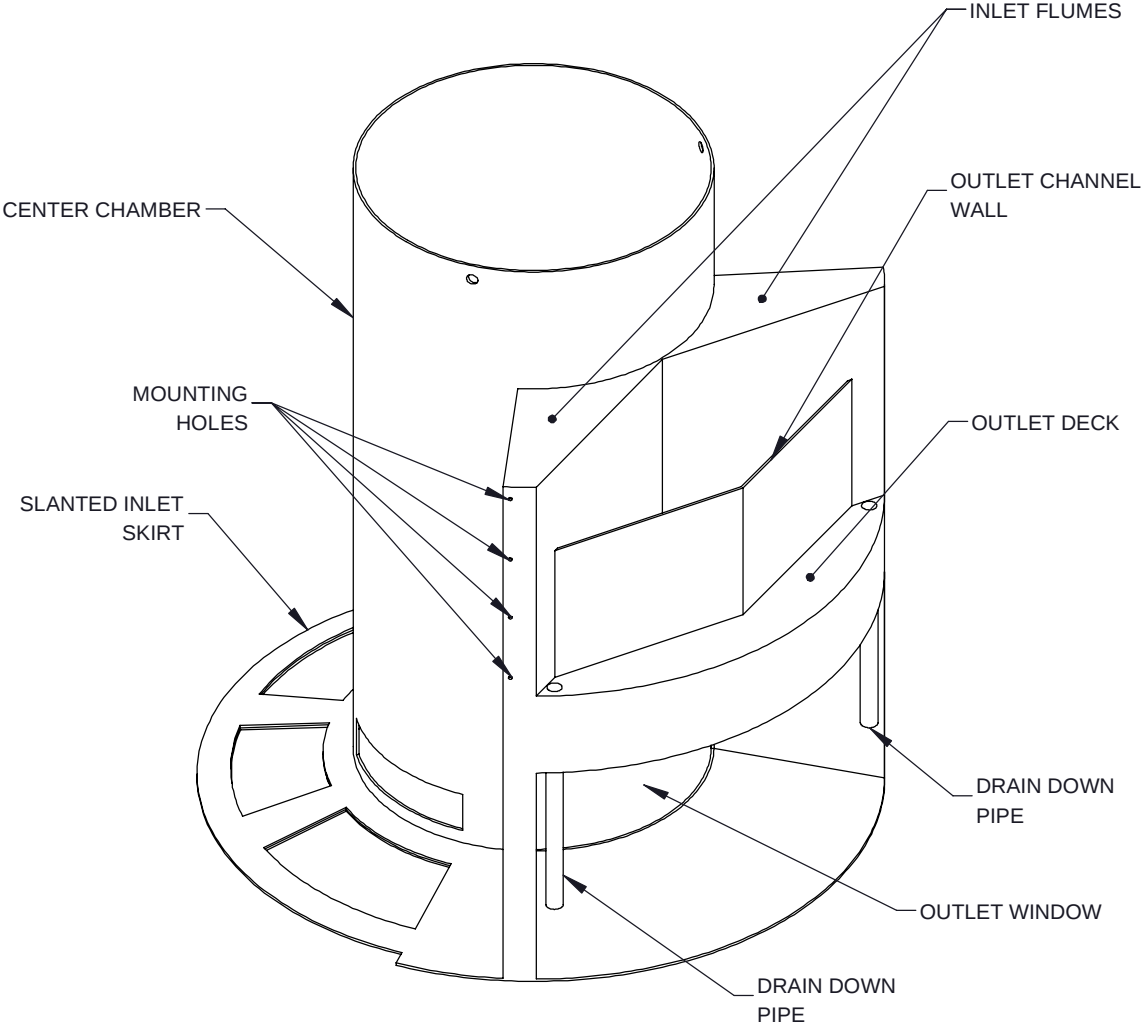

ISOMETRIC VIEW

NOTES:
1. SEE CASCADE SEPARATOR INSTALLATION GUIDE FOR ADDITIONAL INFORMATION

The design and information shown on this drawing is provided as a service to the project owner, engineer and contractor by Contech Engineered Solutions LLC, or one of its affiliated companies ("Contech"). Neither this drawing, nor any part thereof, may be used, reproduced or modified in any manner without the prior written consent of Contech. Failure to comply is done at the user's own risk and Contech expressly disclaims any liability or responsibility for such use.


If discrepancies between the supplied information upon which the drawing is based and actual field conditions are encountered as site work progresses, these discrepancies must be reported to Contech immediately for re-evaluation of the design. Contech accepts no liability for designs based on missing, incomplete or inaccurate information supplied by others.

CASCADE
separator™

CONTECH
ENGINEERED SOLUTIONS LLC
www.ContechES.com

9025 Centre Pointe Dr., Suite 400, West Chester, OH 45069
800-338-1122 513-645-7000 513-645-7993 FAX

REFERENCE DETAIL
INTERNALS CS-8
CASCADE SEPARATOR

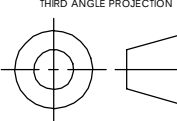

UNLESS OTHERWISE SPECIFIED
DIMENSIONS ARE IN INCHES

TOLERANCES:
FRACTIONAL $\pm 1/16$
ANGLES ± 1 DEGREE
TWO PLACE DECIMAL ± 0.06
THREE PLACE DECIMAL ± 0.030

PART NUMBER: 325-003952		
APPROVED BY: M. BROOKS	DRAWN BY: J. BELL	
APPROVED BY DATE: 2021.10.21	DRAWN BY DATE: 2021.09.15	REV: C
SCALE: N/A	SHEET 1 OF 1	