


Contractor: Steve Pleasant Excavating

Plant: Beaver Dam




Slack: 0.8"


Structure Total: 12036 lb

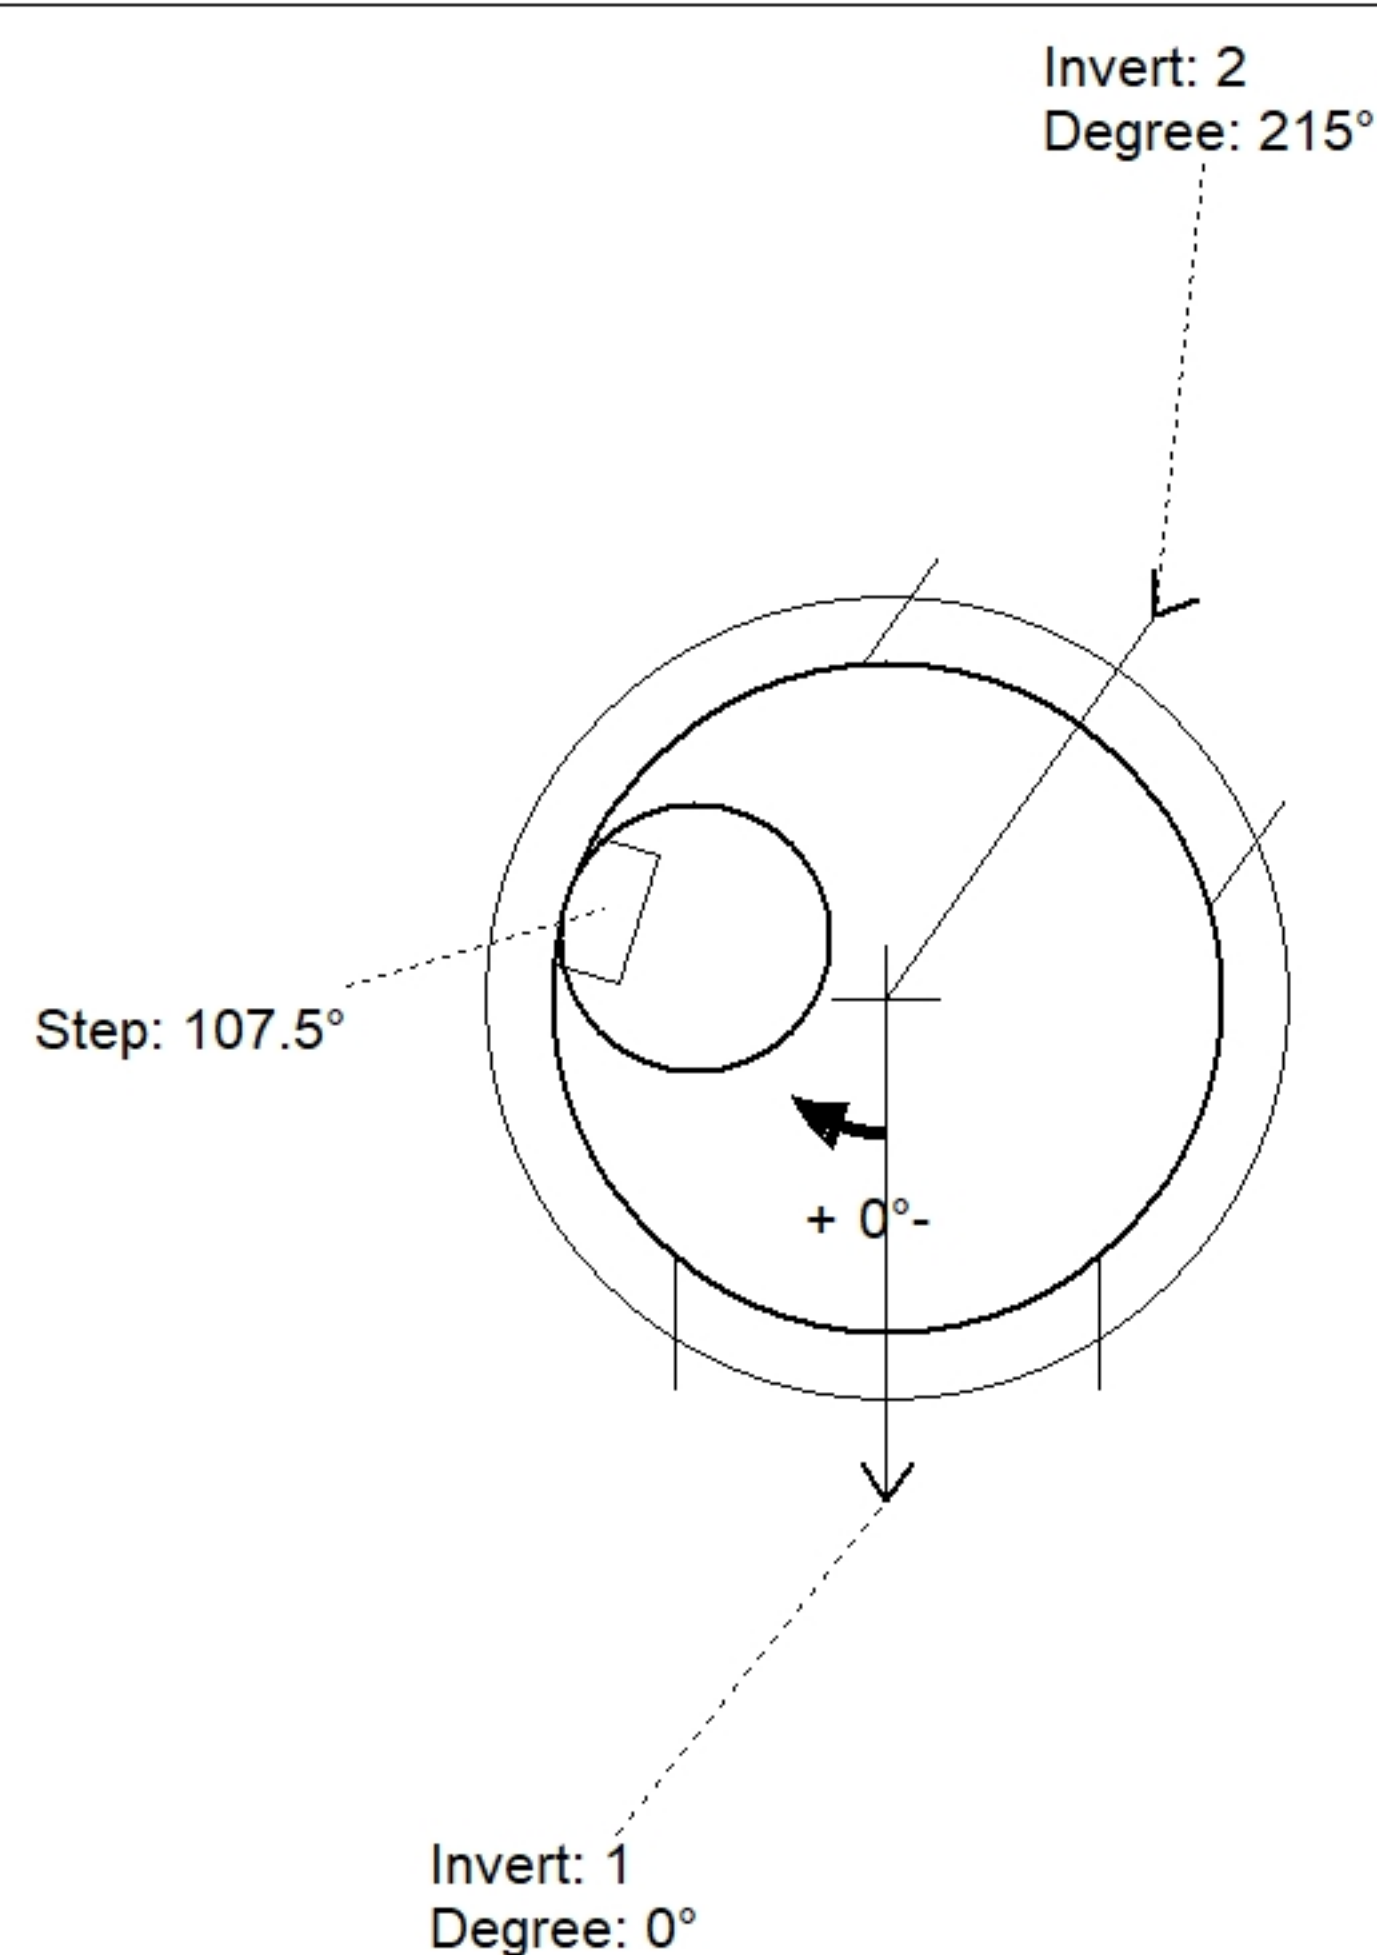

Position	Elev	Angle	Pipe	Pipe OD	Hole	Connector	Up (')	Ref
Rim	435'							
Reducer								
Invert 1	427.85'	0°	30" ADS N-12	35.1"	38"	Hole 38	0"	P1
Invert 2	427.93'	215°	30" ADS N-12	35.1"	38"	Hole 38	0.96"	P1
Invert 3								
Invert 4								
Invert 5								
Invert 6								
Invert 7								
Invert 8								

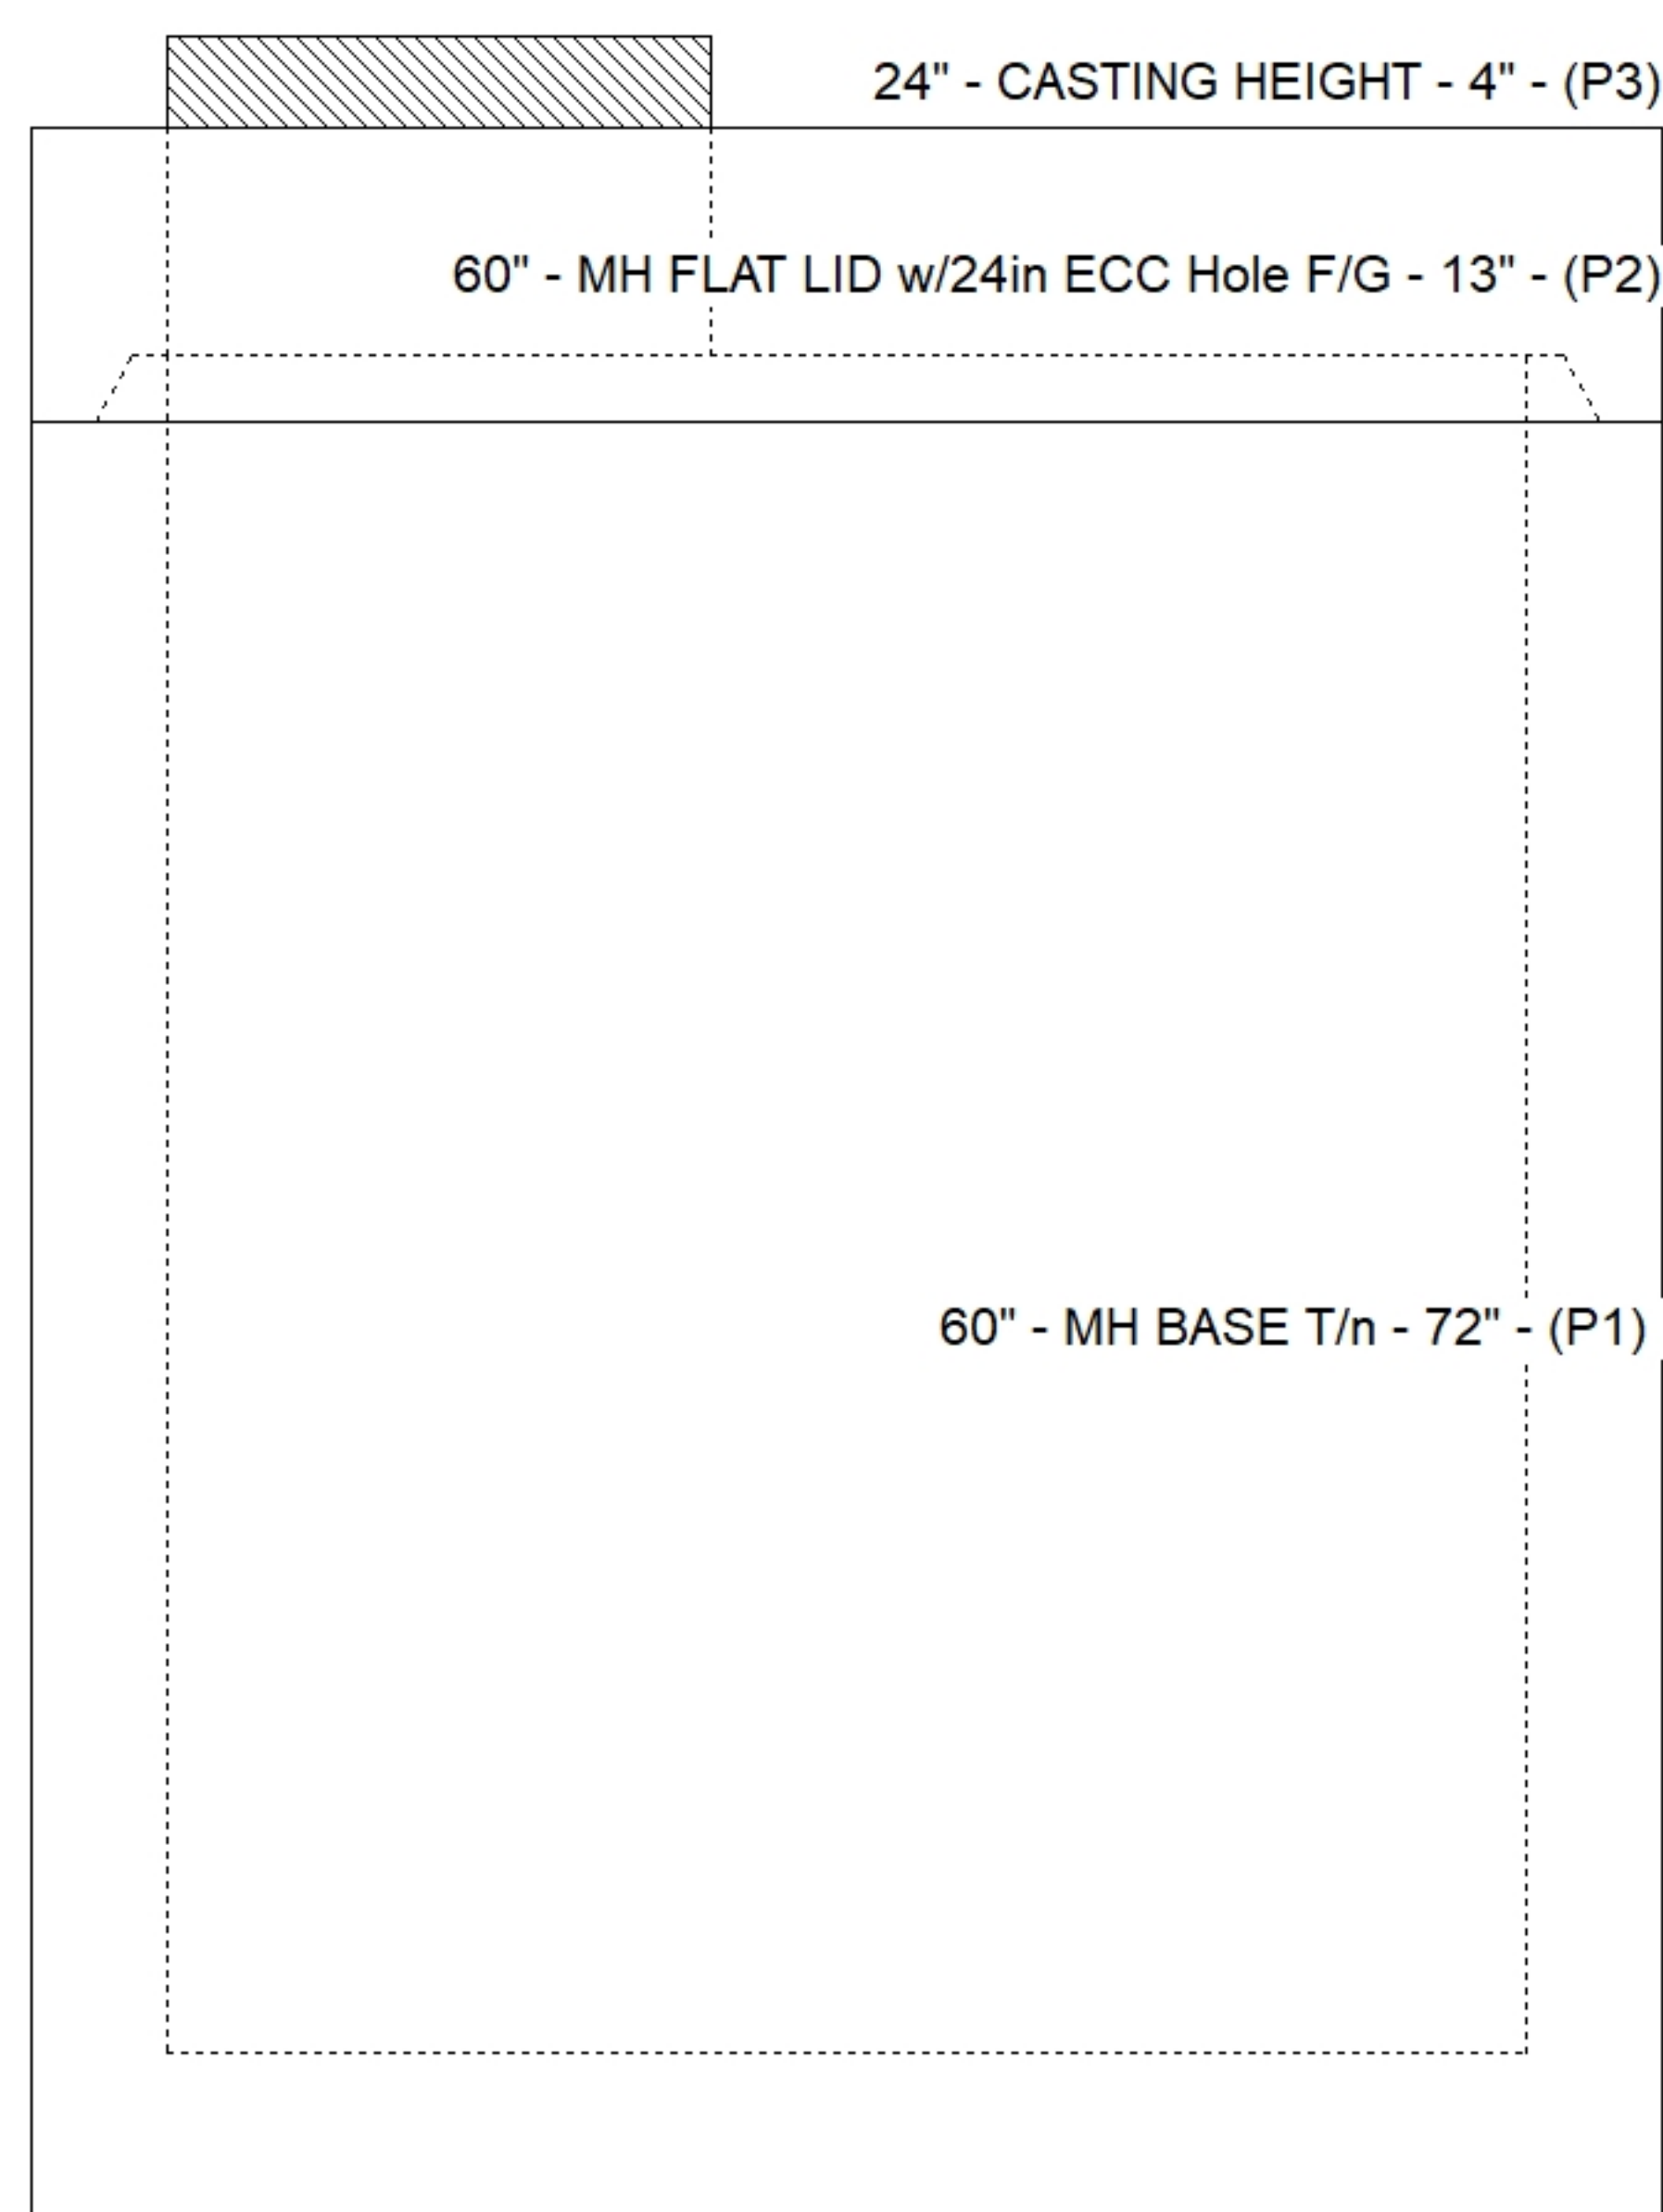

Default - Interior Dimensions

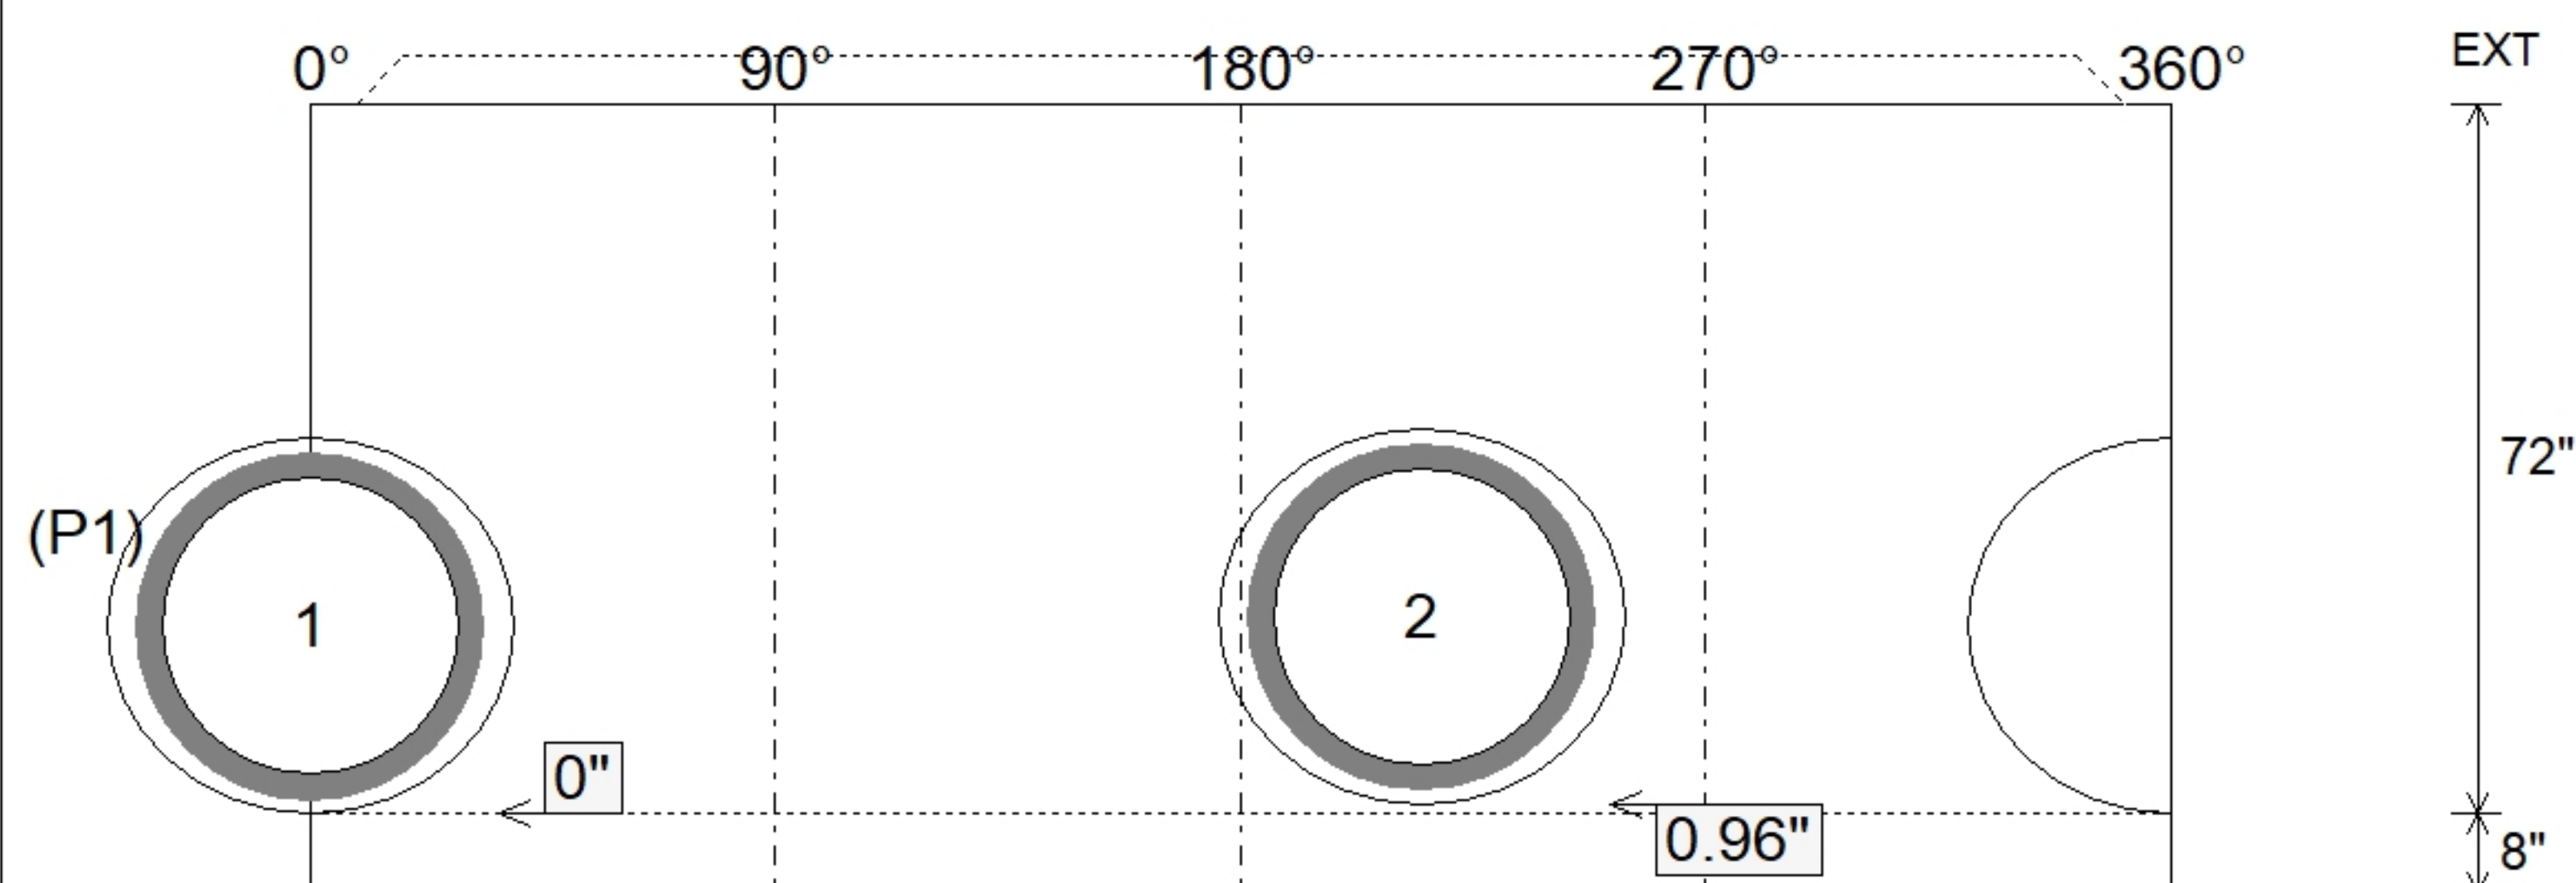

SUBMITTAL
APPROVED BY: