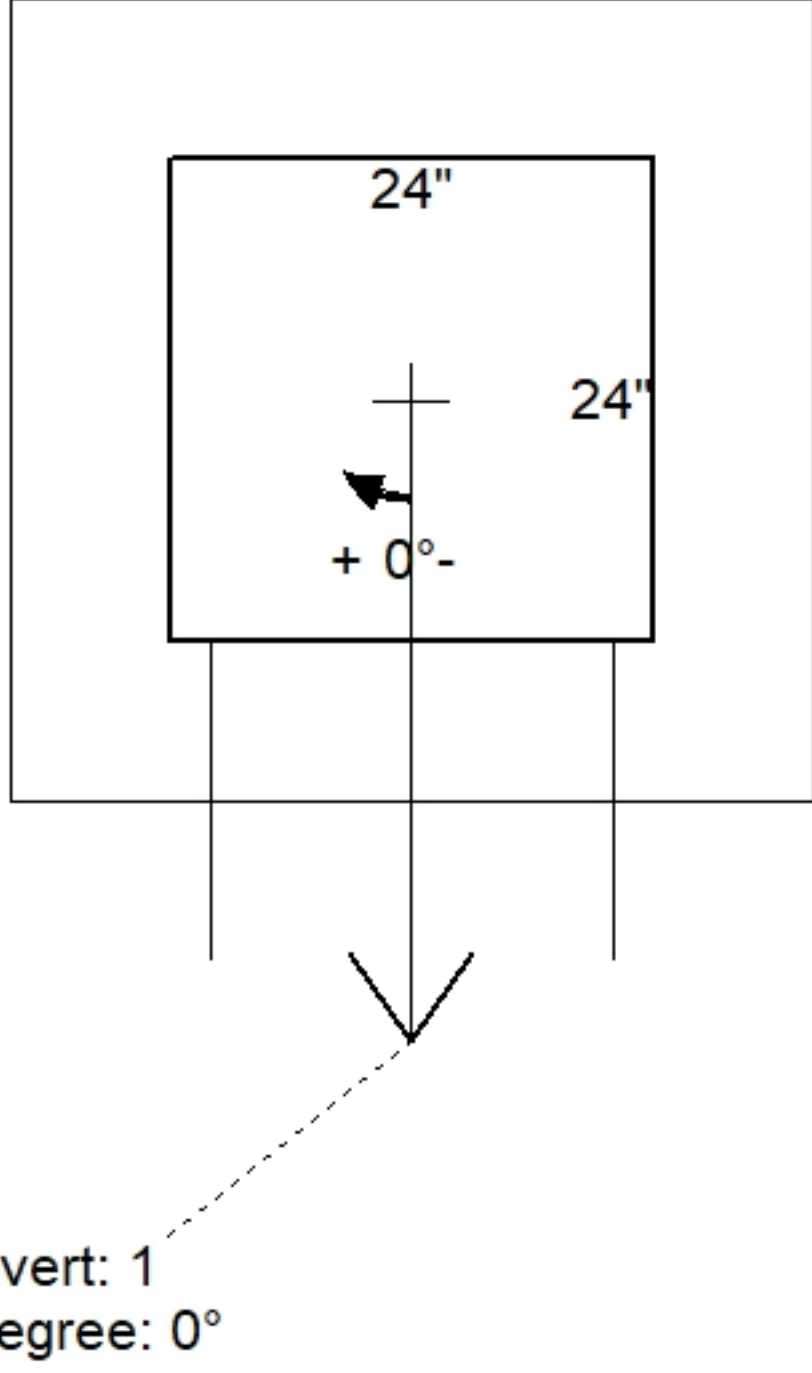
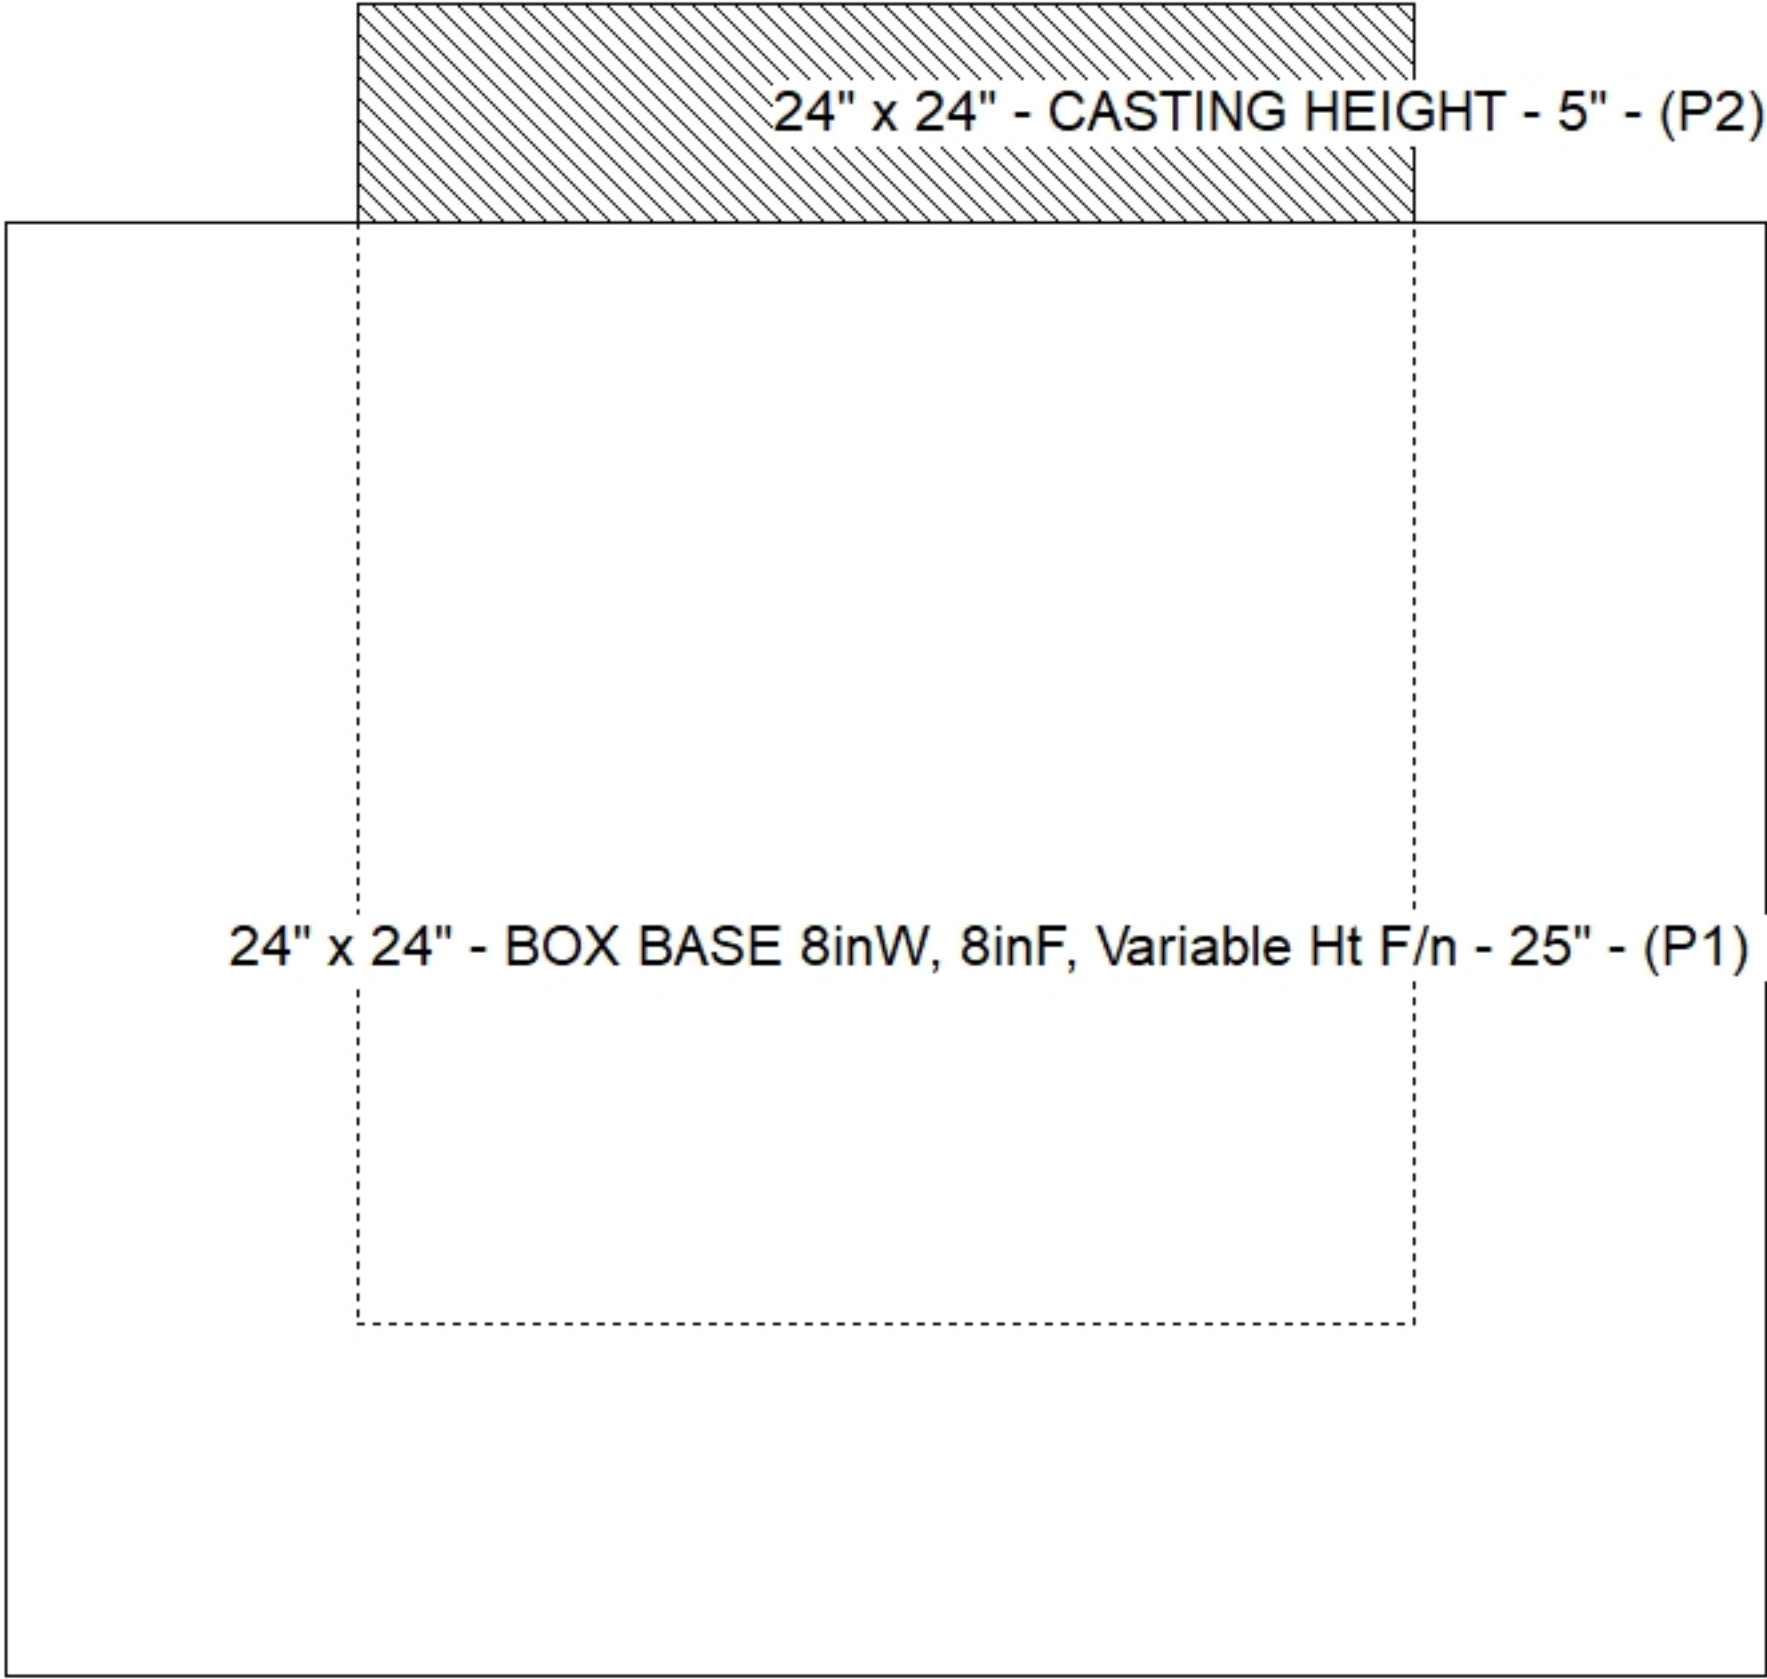


Job Name: 26-2648 Midtown Commons Apartments Job Location: Madisonville, KY Contractor: Steve Pleasant Excavating				PC: TECH: S. Felletter Plant: Beaver Dam	
Structure ID: 4.1 CBIF Spec: KYTC Type: CBI TYPE F Size: 24" x 24" Rim: 433.43' Invert: 430.93' Rim to Invert: 2.5' Sump: 0" Floor (Top): 430.93' Floor Height: 8" Floor (Bot): 430.263' Overall Height: 3.167' Slack: 0"	
Structure Notes: 1. KYTC CBI TYPE F / ASTM C913 SPECIFICATIONS. 2. CONCRETE = 4,000 PSI AT 28 DAYS. 3. NO INVERT CHANNEL. 4. NO STEPS. 5. CASTING BY ICAST (HOE KY-465 SET). REINFORCING PER ASTM A615 (GRADE 60). - WALLS (As .31) #5 BARS AT 12" C.C.E.W. - FLOOR (As .31) #5 BARS AT 12" C.C.E.W.				STRUCTURE SUMMARY: P2) 24" x 24" - CASTING HEIGHT - 5" P1) 24" x 24" - BOX BASE 8inW, 8inF, Variable Ht F/n - 25" 1) CASTING - HOE KY-465 SET (CBI TY F) 1) 24" x 24" - Conseal CS-102 1.00" 1) Hole - 20 0 lb 3011 lb 465 lb 0 lb 0 lb Structure Total: 3476 lb	
				<table><tr><th>Position</th><th>Elev</th><th>Angle</th><th>Pipe</th><th>Pipe OD</th><th>Hole</th><th>Connector</th><th>Up (_)</th><th>Ref</th></tr><tr><td>Rim</td><td>433.43'</td><td></td><td></td><td></td><td></td><td></td><td></td><td></td></tr><tr><td>Reducer</td><td></td><td></td><td></td><td></td><td></td><td></td><td></td><td></td></tr><tr><td>Invert 1</td><td>430.93'</td><td>0°</td><td>15" ADS N-12</td><td>18"</td><td>20"</td><td>Hole 20</td><td>-2.5"</td><td>P1</td></tr><tr><td>Invert 2</td><td></td><td></td><td></td><td></td><td></td><td></td><td></td><td></td></tr><tr><td>Invert 3</td><td></td><td></td><td></td><td></td><td></td><td></td><td></td><td></td></tr><tr><td>Invert 4</td><td></td><td></td><td></td><td></td><td></td><td></td><td></td><td></td></tr><tr><td>Invert 5</td><td></td><td></td><td></td><td></td><td></td><td></td><td></td><td></td></tr><tr><td>Invert 6</td><td></td><td></td><td></td><td></td><td></td><td></td><td></td><td></td></tr><tr><td>Invert 7</td><td></td><td></td><td></td><td></td><td></td><td></td><td></td><td></td></tr><tr><td>Invert 8</td><td></td><td></td><td></td><td></td><td></td><td></td><td></td><td></td></tr></table>				Position	Elev	Angle	Pipe	Pipe OD	Hole	Connector	Up (_)	Ref	Rim	433.43'								Reducer									Invert 1	430.93'	0°	15" ADS N-12	18"	20"	Hole 20	-2.5"	P1	Invert 2									Invert 3									Invert 4									Invert 5									Invert 6									Invert 7									Invert 8								
Position	Elev	Angle	Pipe	Pipe OD	Hole	Connector	Up (_)	Ref	
Rim	433.43'	
Reducer	
Invert 1	430.93'	0°	15" ADS N-12	18"	20"	Hole 20	-2.5"	P1	
Invert 2	
Invert 3	
Invert 4	
Invert 5	
Invert 6	
Invert 7	
Invert 8	
				Default - Interior Dimensions Front Right Back Left EXT 25" 8" (P1) 1 -2.5"	
Submittal Drawing 7/20/2026 10:43:19 AM				SUBMITTAL APPROVED BY:	