

Job Name: 26-2648 Midtown Commons Apartments
Job Location: Madisonville, KY
Contractor: Steve Pleasant Excavating

Plant: Beaver Dam

Tech: S. Felletter

7/20/2026 10:46:16 AM

PC:



Structure ID: 4.2 DBI14


P2 BX024024-08LD08-14

CB FLAT TOP 8"W (HOE KY-210) F/F

- P3) 19.5" - CASTING (cast in) - 2.75"
P2) 24" x 24" - CB FLAT TOP 8"W (HOE KY-210) F/F - 8"
P1) 24" x 24" - BOX BASE 8inW, 8inF, Variable Ht F/n - 26"
1) CASTING - HOE KY-210 F/G (DBI 14)
1) This Structure Includes a Cast-in Item
1) 24" x 24" - Conseal CS-102 1.00"
3) Hole - 20

- 0 lb
943 lb
2643 lb
178 lb
0 lb
0 lb
0 lb
Structure Total: 3764 lb
- Structure Notes:
1. KYTC DBI TYPE 14 / ASTM C913 SPECIFICATIONS
2. CONCRETE = 4,000 PSI AT 28 DAYS.
3. NO INVERT CHANNEL.
4. DBI-14 F/G CAST INTO TOP SLAB (HOE KY-210 F/G RADIAL).

- REINFORCING PER ASTM A615 (GRADE 60).
- TOP SLAB (As .62) #5 BARS AT 6" C.C.E.W.
- WALLS (As .31) #5 BARS AT 12" C.C.E.W.
- FLOOR (As .31) #5 BARS AT 12" C.C.E.W.

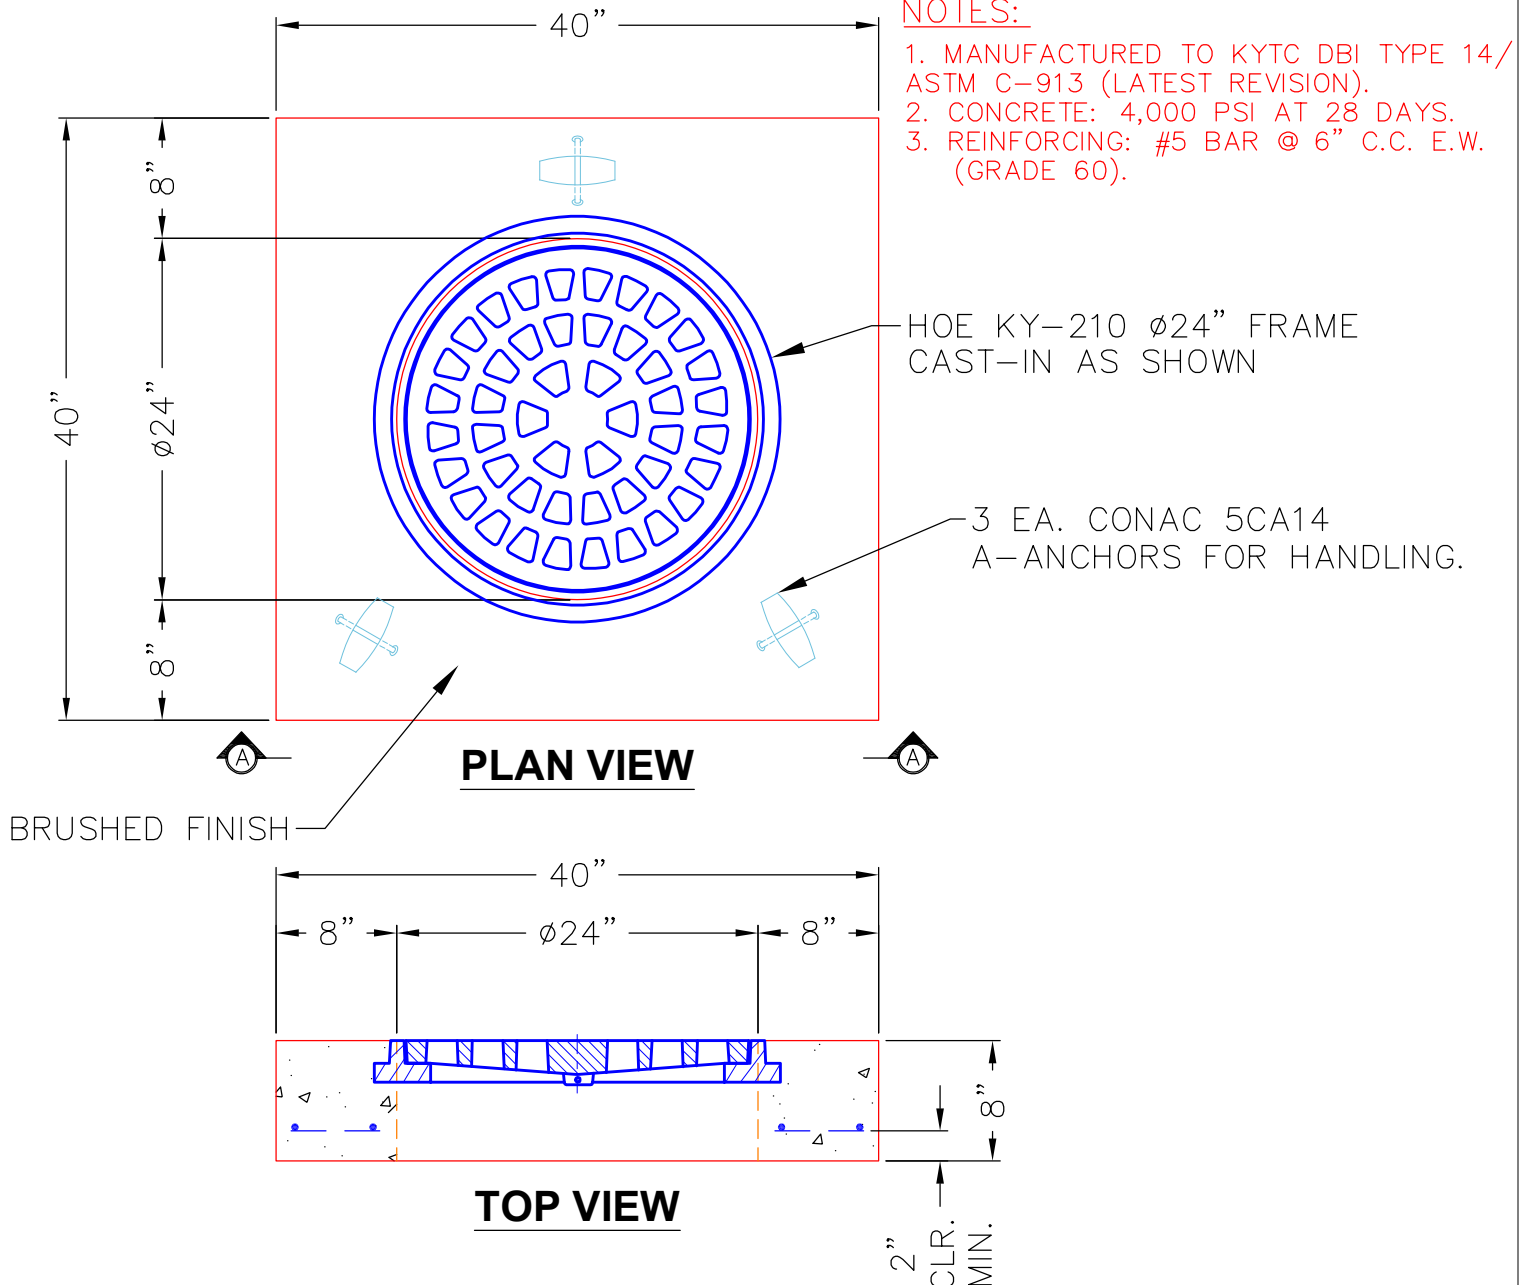

Coating (Int):
Coating (Ext):

Seam Up: Flat
Seam Dn: Flat

Wall Thickness: 8"

Height (Ext): 8"

Weight (Net): 943 lb
Volume (Net): 0.24cu.yd